




1 TREE GRATE FRAME ANCHORING DETAIL
NOT TO SCALE

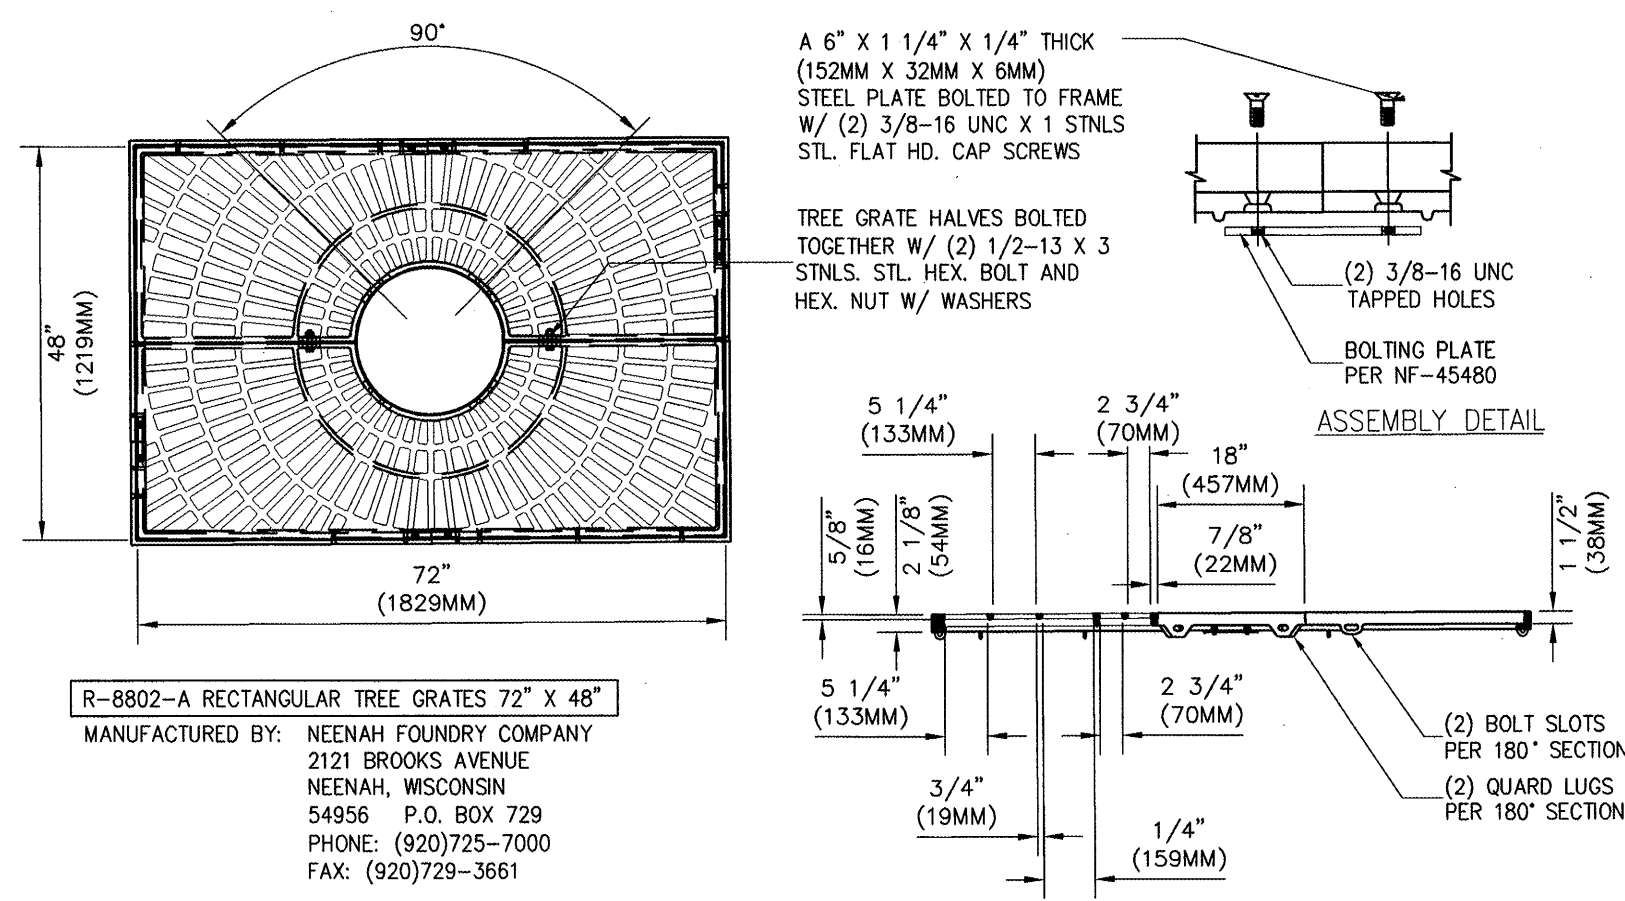


2 TREE GRATE DETAIL
NOT TO SCALE

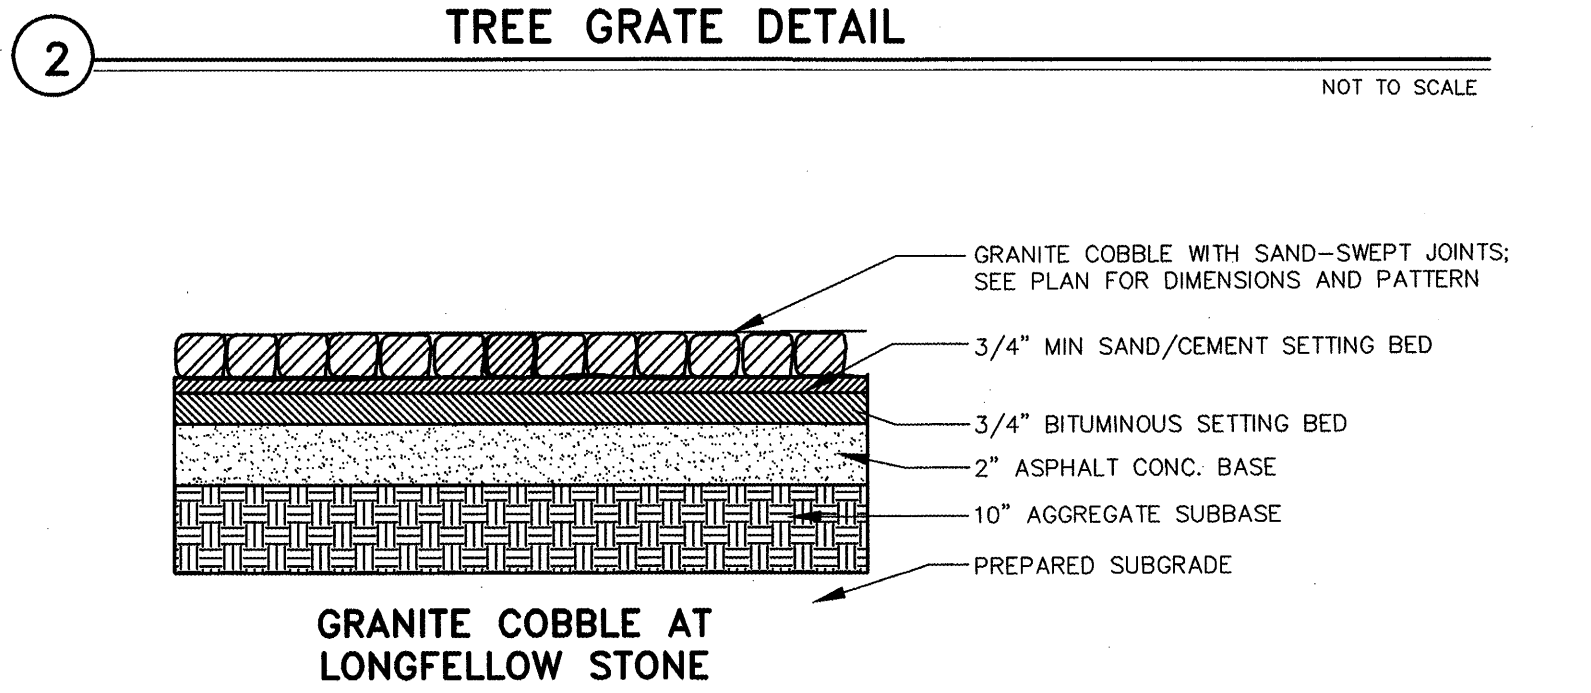


3 SCHEDULE OF PAVING SURFACE
NOT TO SCALE

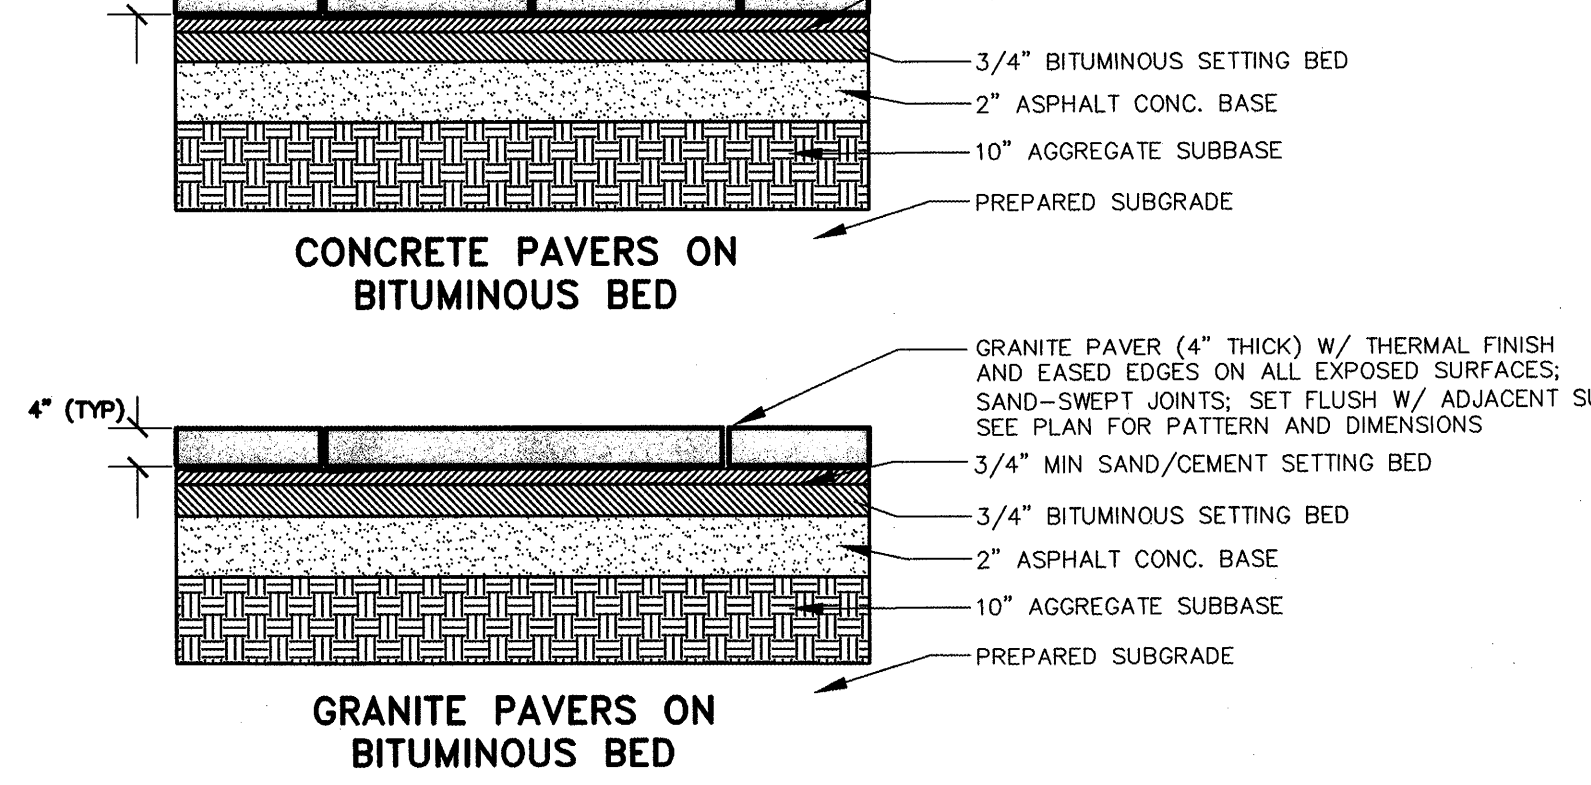


3 SCHEDULE OF PAVING SURFACE
NOT TO SCALE

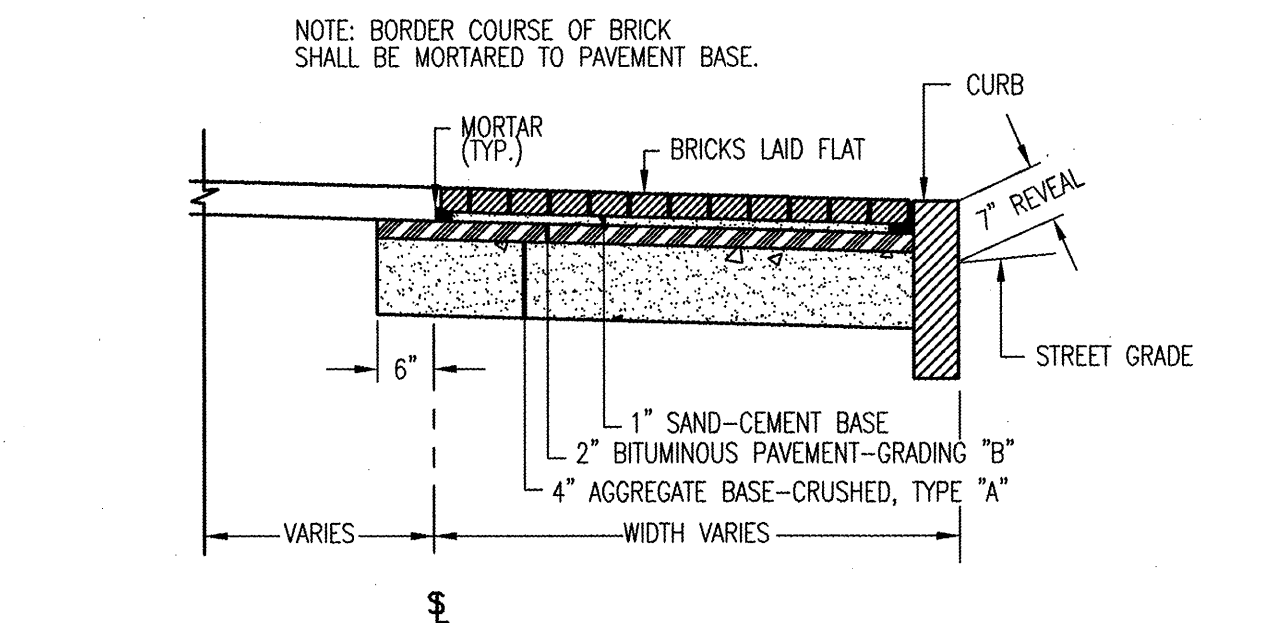


4 BRICK SIDEWALK DETAIL
NOT TO SCALE

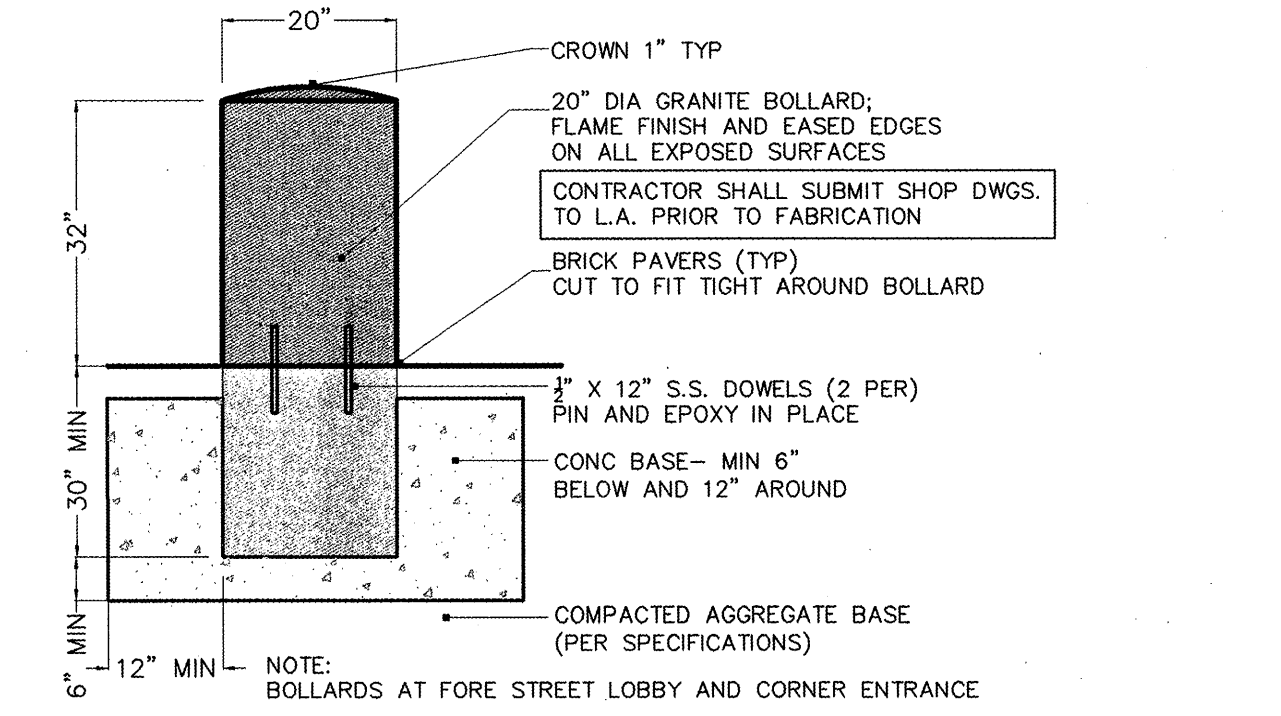


5 GRANITE BOLLARD
NOT TO SCALE

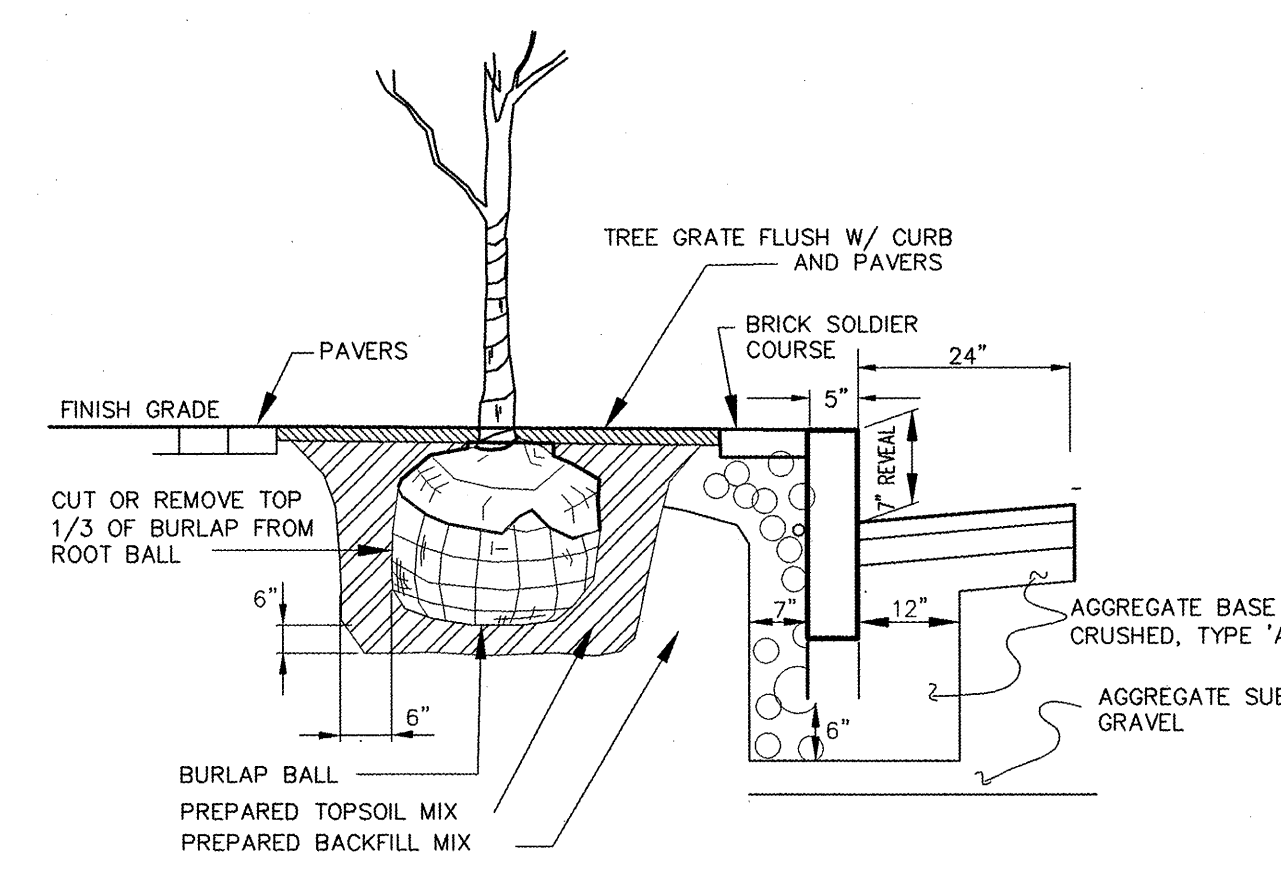


6 TREE GRATE AND PLANTING DETAIL
NOT TO SCALE

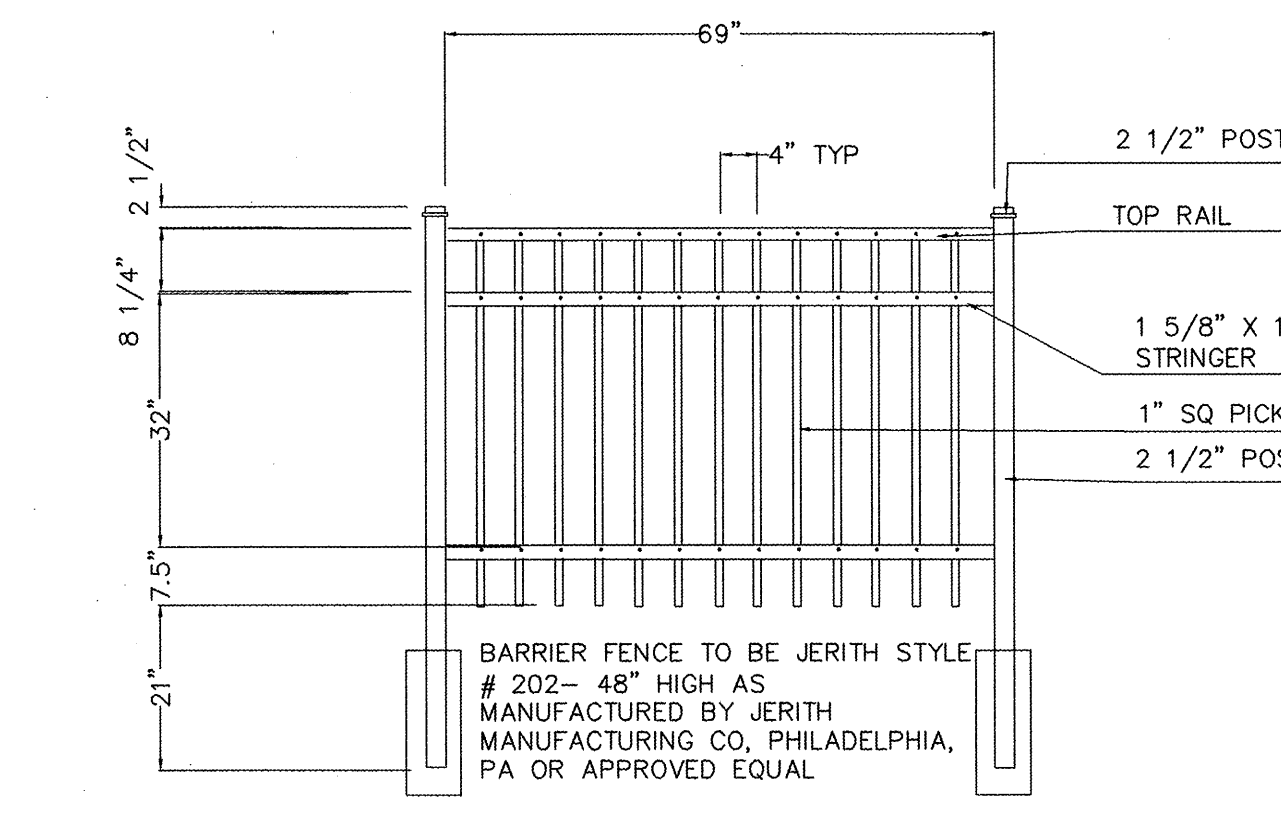


7 ORNAMENTAL BARRIER FENCE
NOT TO SCALE

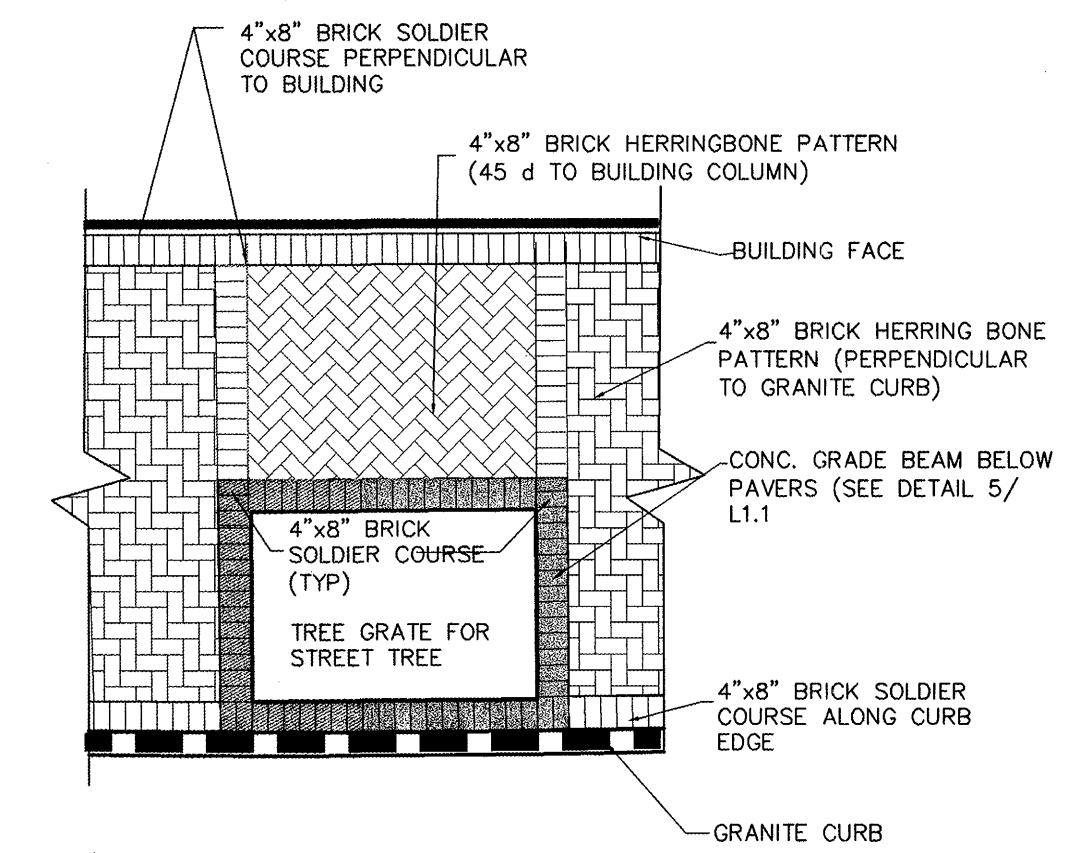


8 PAVERS AT TREEGRATE
NOT TO SCALE

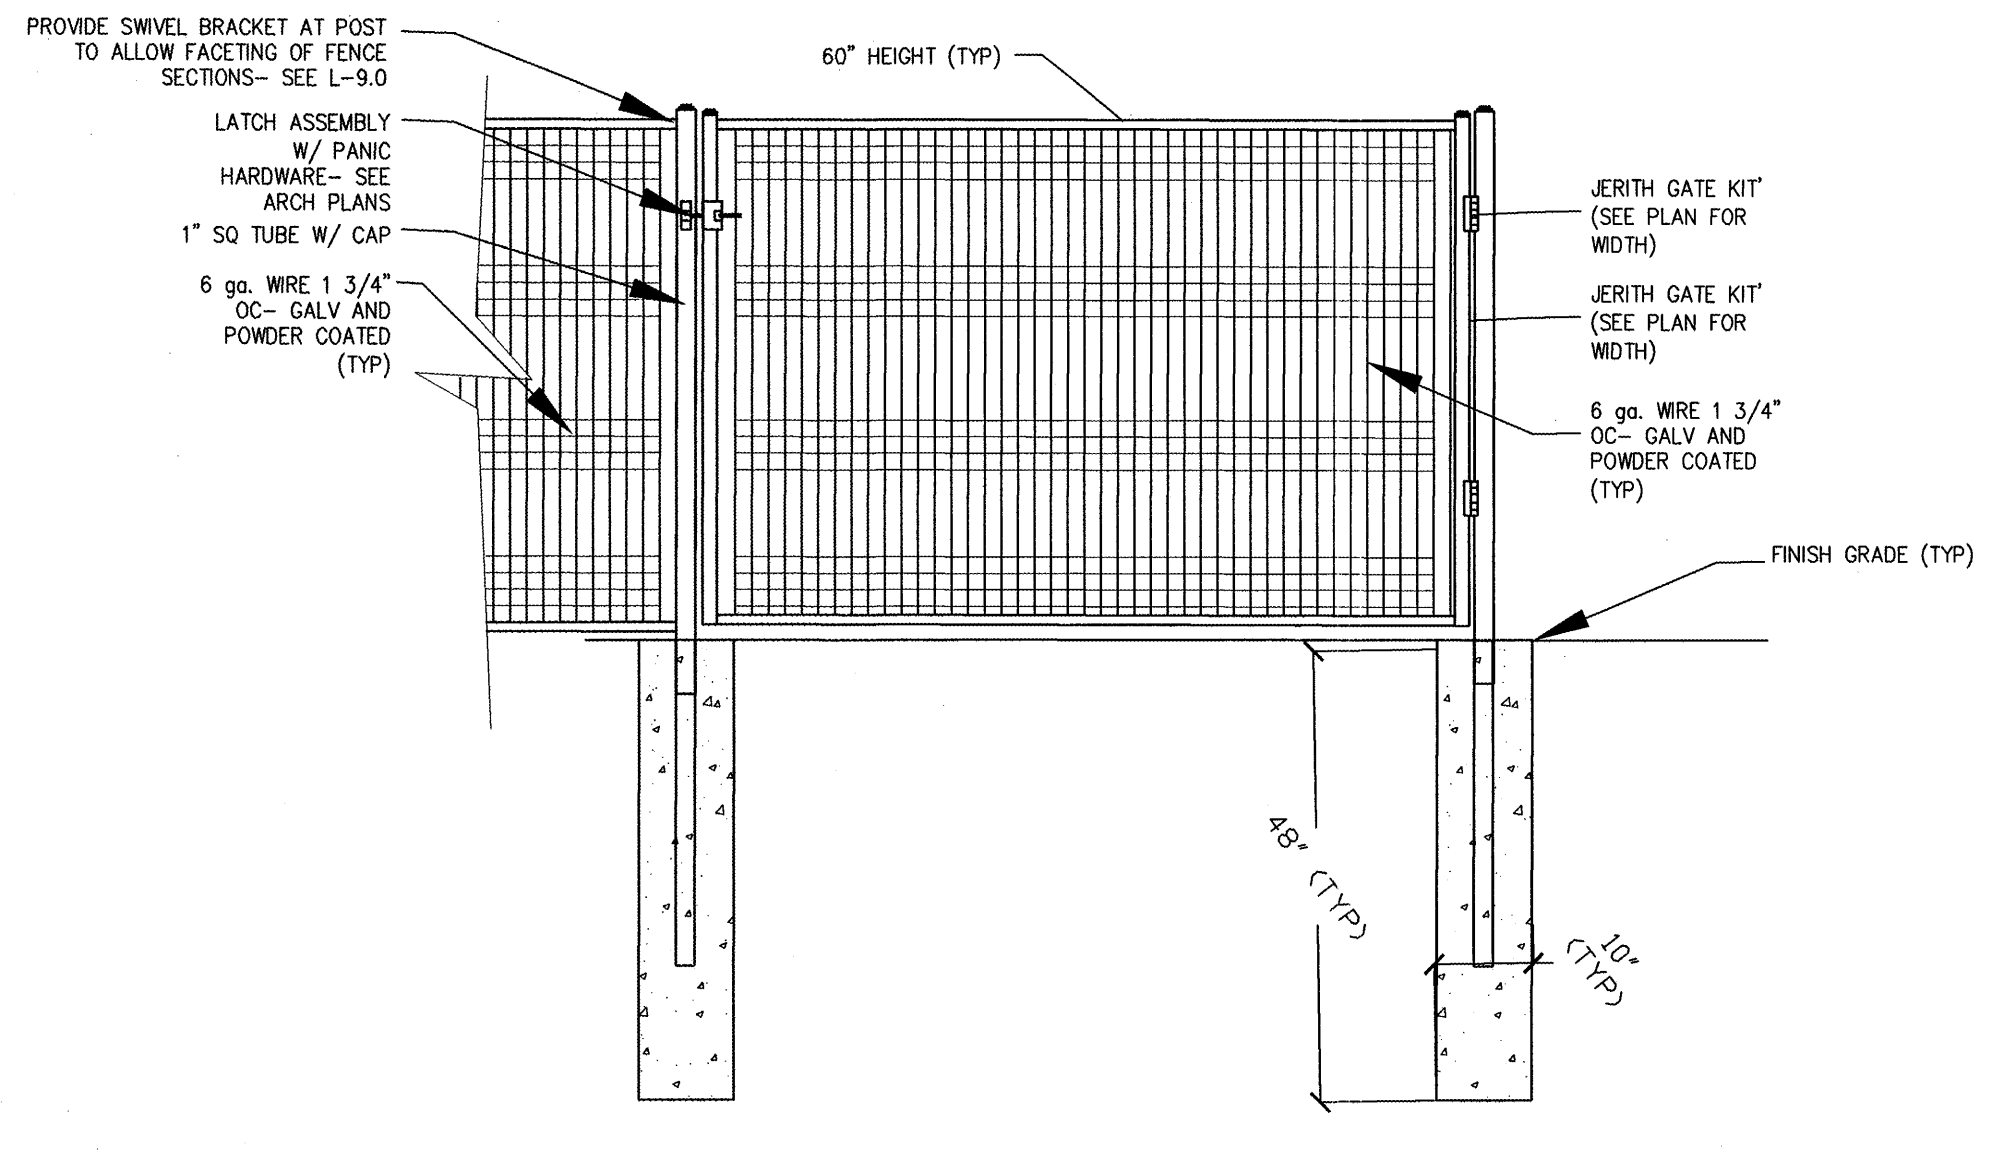

9 TYPICAL JERITH 'PATRIOT' STYLE FENCE AND GATE
NOT TO SCALE

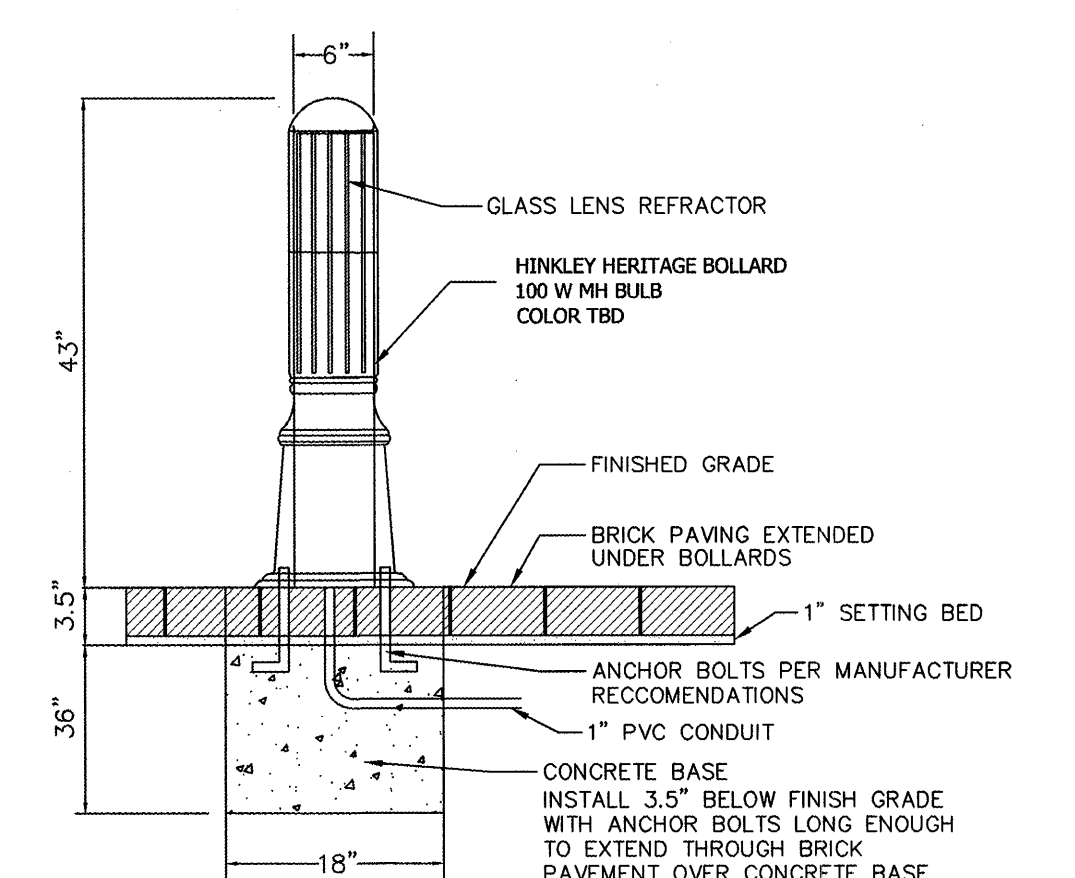

10 ORNAMENTAL BOLLARD DETAIL
NOT TO SCALE

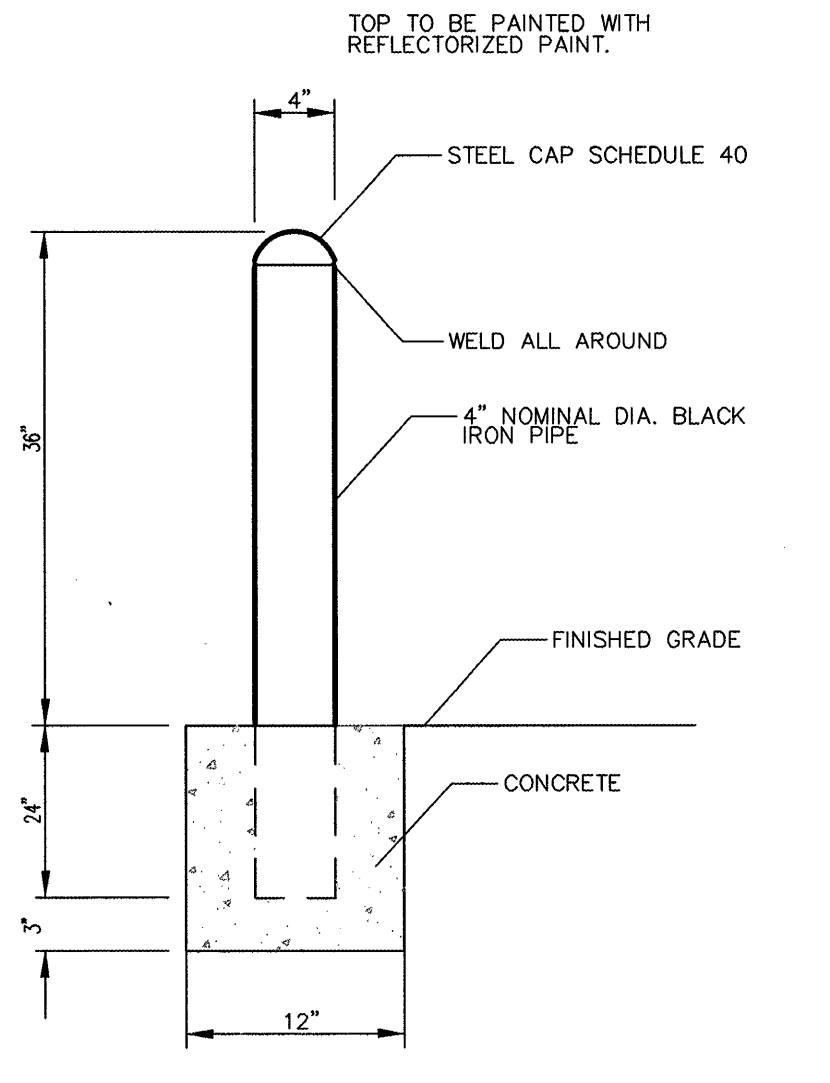


11 METAL BOLLARD DETAIL
NOT TO SCALE

PERMIT ISSUE - 09/27/07

NO.	REVISION	DATE

SCALE: 1"=10'-0"
DATE: 09/27/07
DRAWN BY: EGG
CHECKED BY: PC

CARROLL ASSOCIATES
75 MARKET ST. PORTLAND, ME 04101
TEL. 207.772.1552 FAX: 207.772.0712

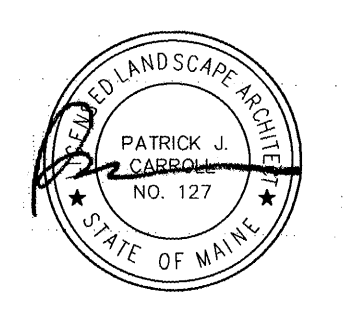

PROJECT

RESIDENCE INN BY MARRIOTT

PORTLAND, ME

JOB #802

TITLE

SITE DETAILS

GROUP ONE
21 W. THIRD STREET, BOSTON, MA 02127
TEL. (617)268-7000 FAX: (617)268-0209

DRAWING NO.

