

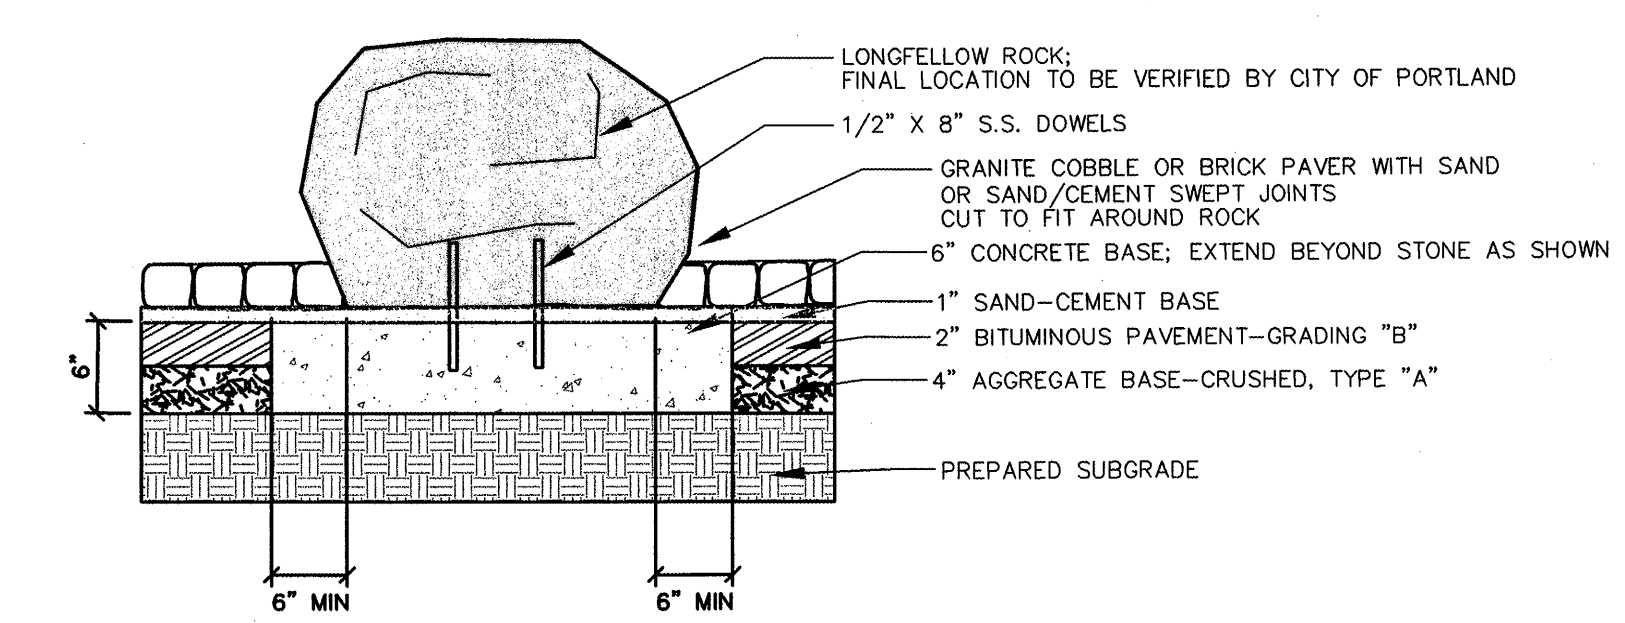


1 LONGFELLOW ROCK LAYOUT
1/2" = 1'-0"

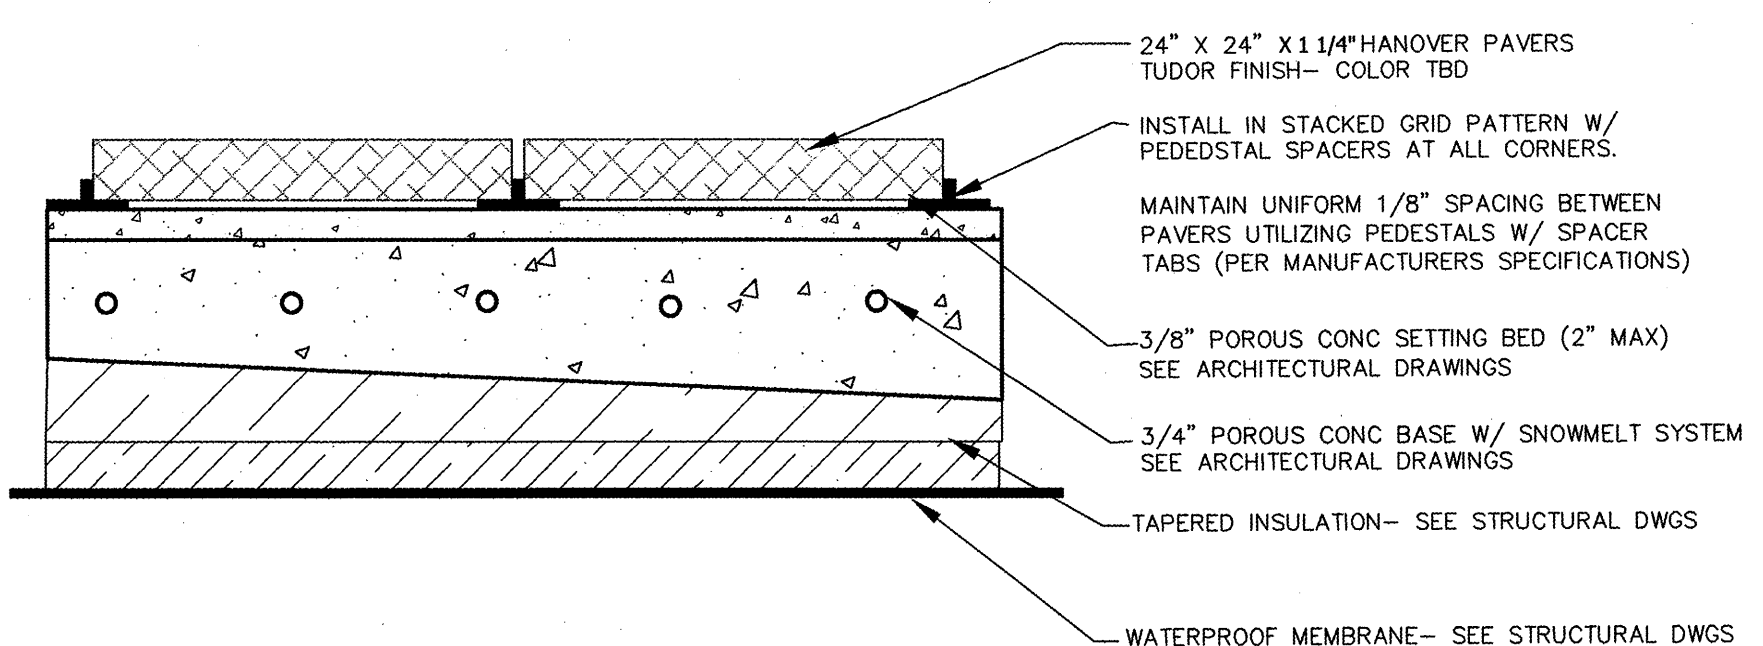


2 LONGFELLOW ROCK INSTALLATION DETAIL
NOT TO SCALE


4 COURTYARD PAVER LAYOUT (TYP)
1/2" = 1'-0"

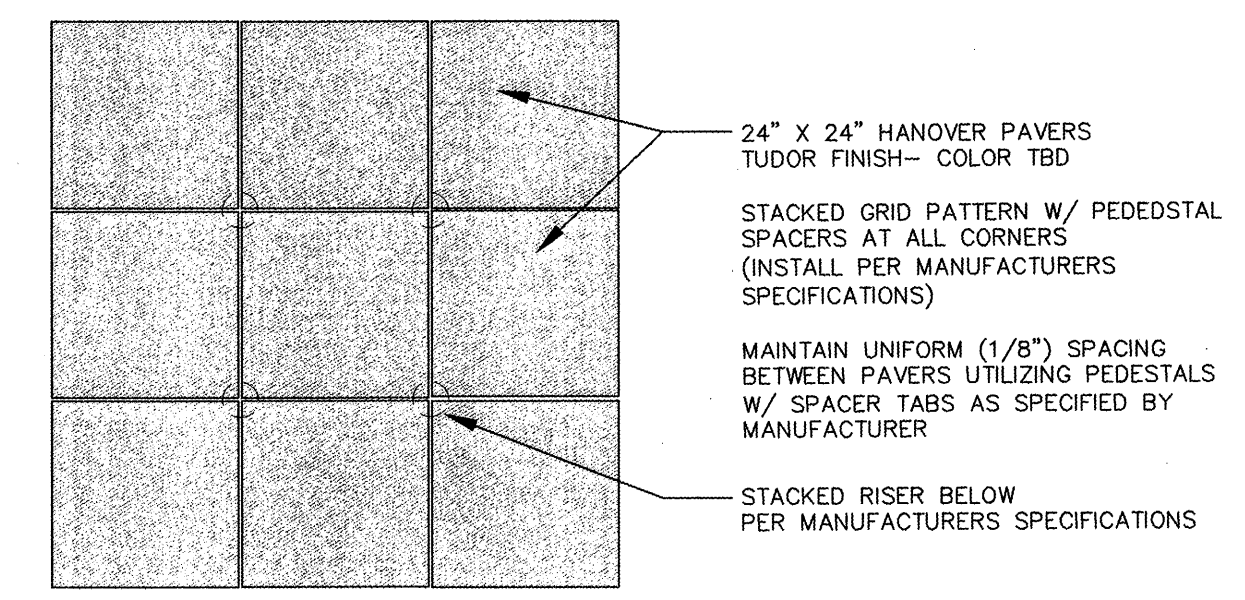

5 COURTYARD PAVER INSTALLATION
NOT TO SCALE

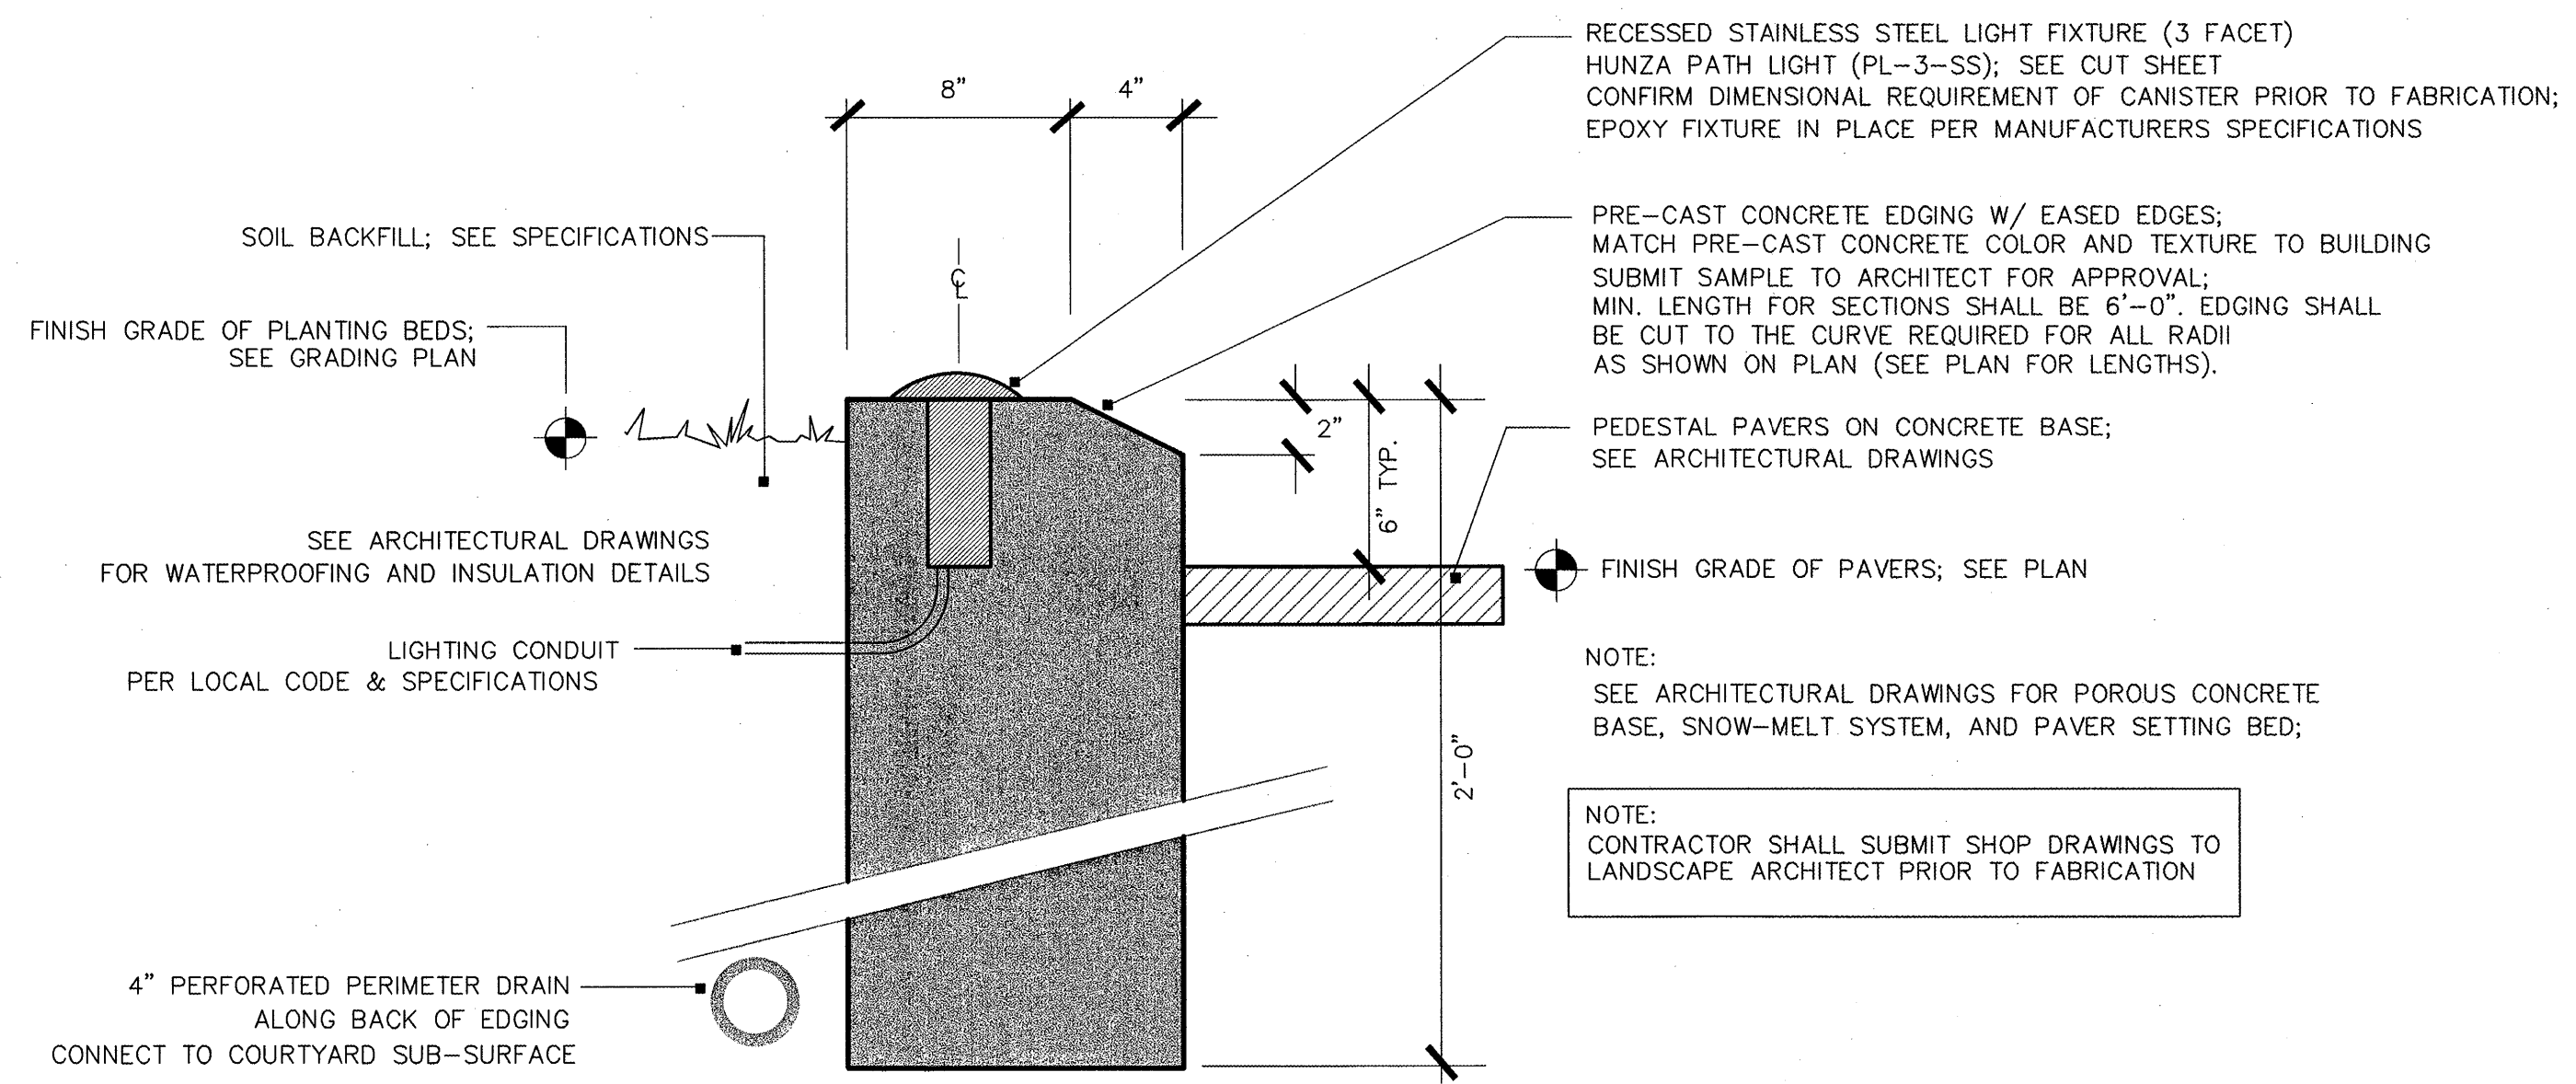

3 PRECAST CONCRETE EDGING DETAIL
NOT TO SCALE

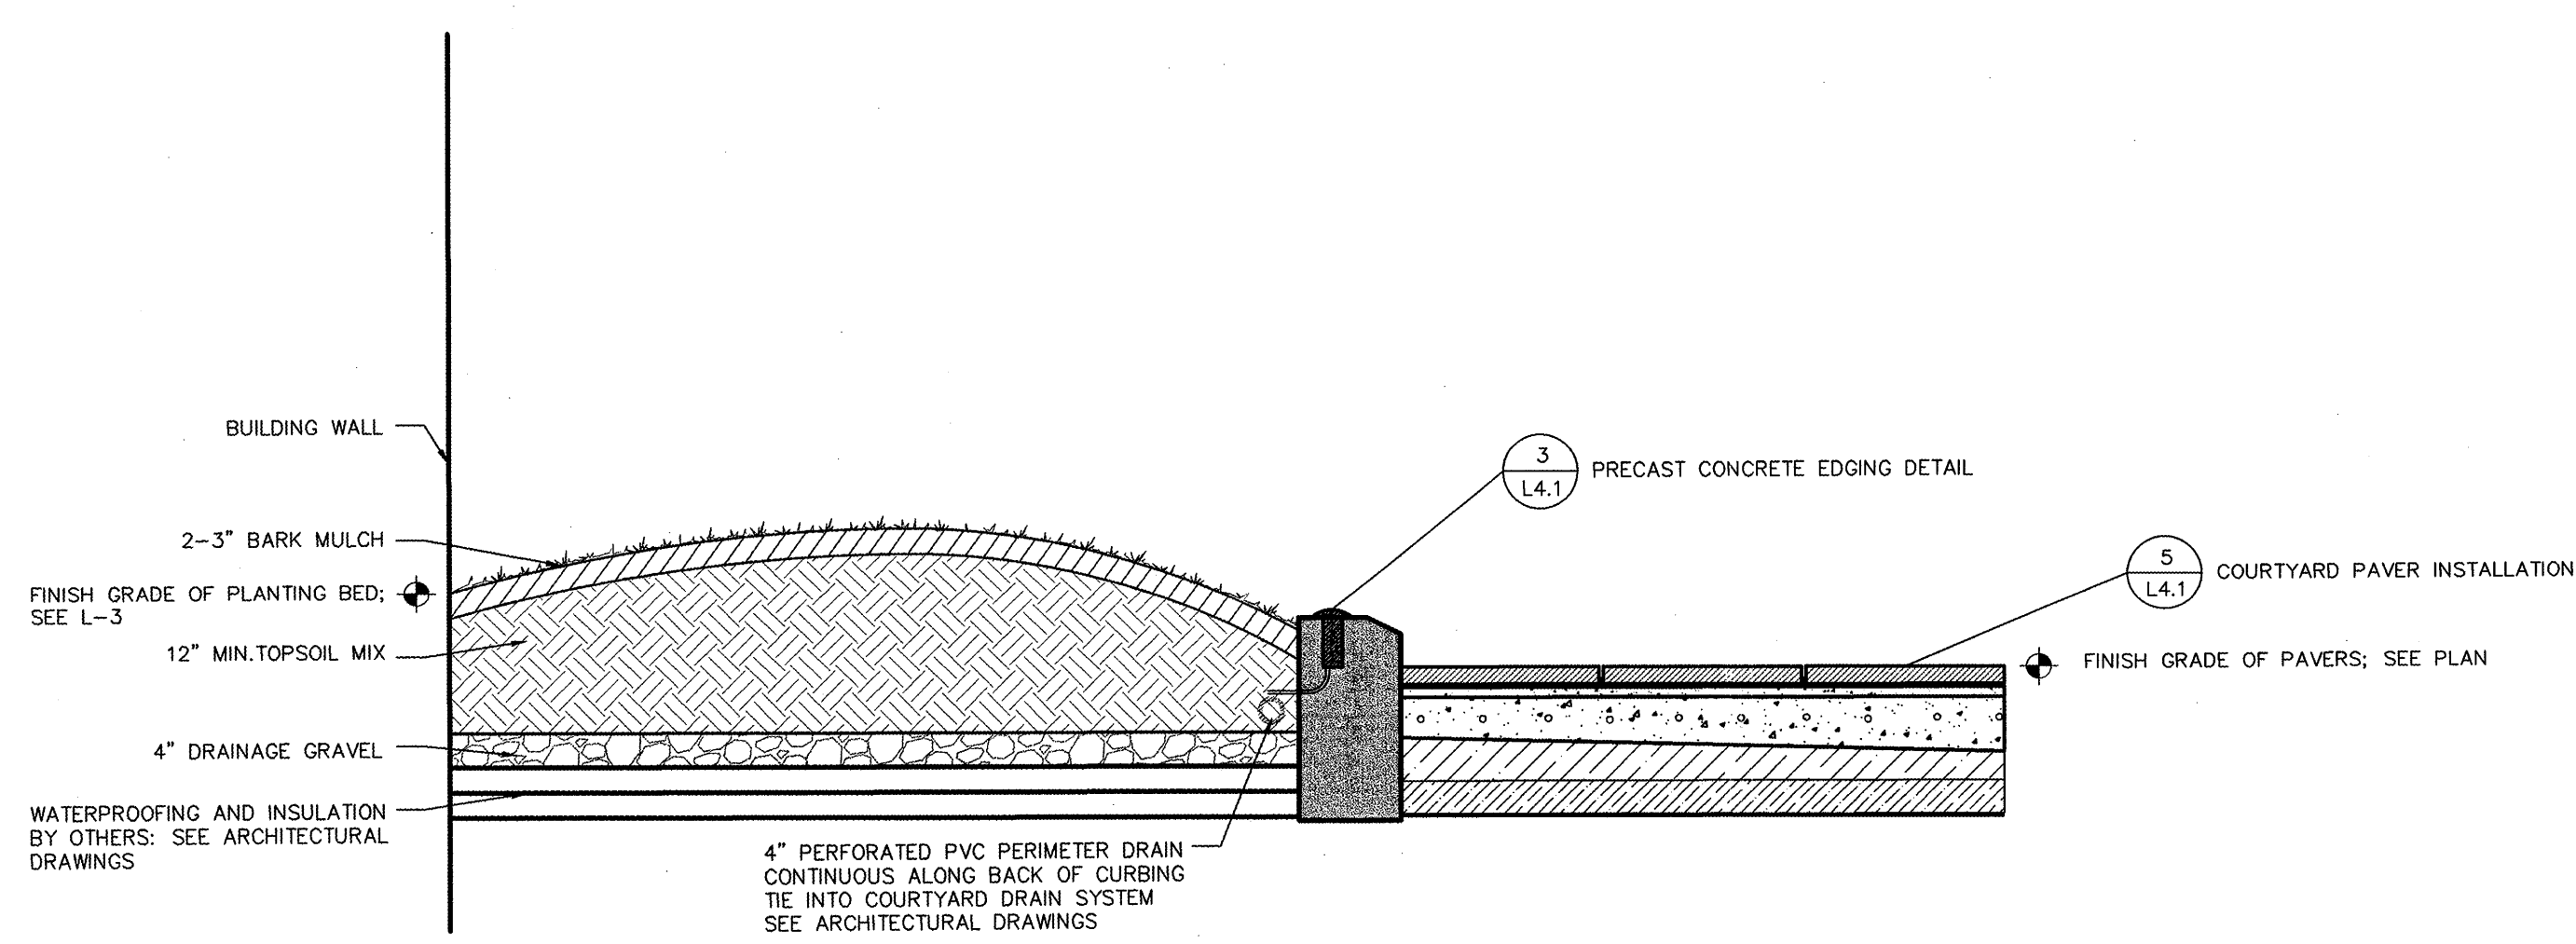


6 COURTYARD SECTION
NOT TO SCALE

PERMIT ISSUE - 09/27/07

NO.	REVISION	DATE

SCALE: 1"=10'-0" DRAWN BY: EGG
DATE: 09/27/07 CHECKED BY: PC

CARROLL ASSOCIATES
75 MARKET ST. PORTLAND, ME 04101
TEL. 207.772.1552 FAX: 207.772.0712

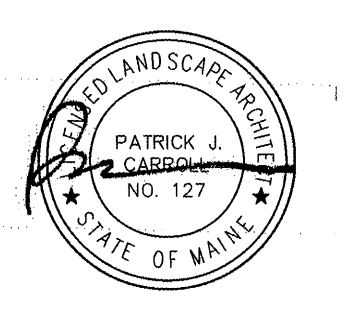

PROJECT
RESIDENCE INN BY MARRIOTT
PORTLAND, ME
JOB #802

TITLE
SITE DETAILS

GROUP ONE
21 W. THIRD STREET, BOSTON, MA 02127
TEL. (617)268-7000 FAX: (617)268-0209

DRAWING NO.
L-4.1