



2 EXHAUST VENT DETAIL
3/4"=1'-0"

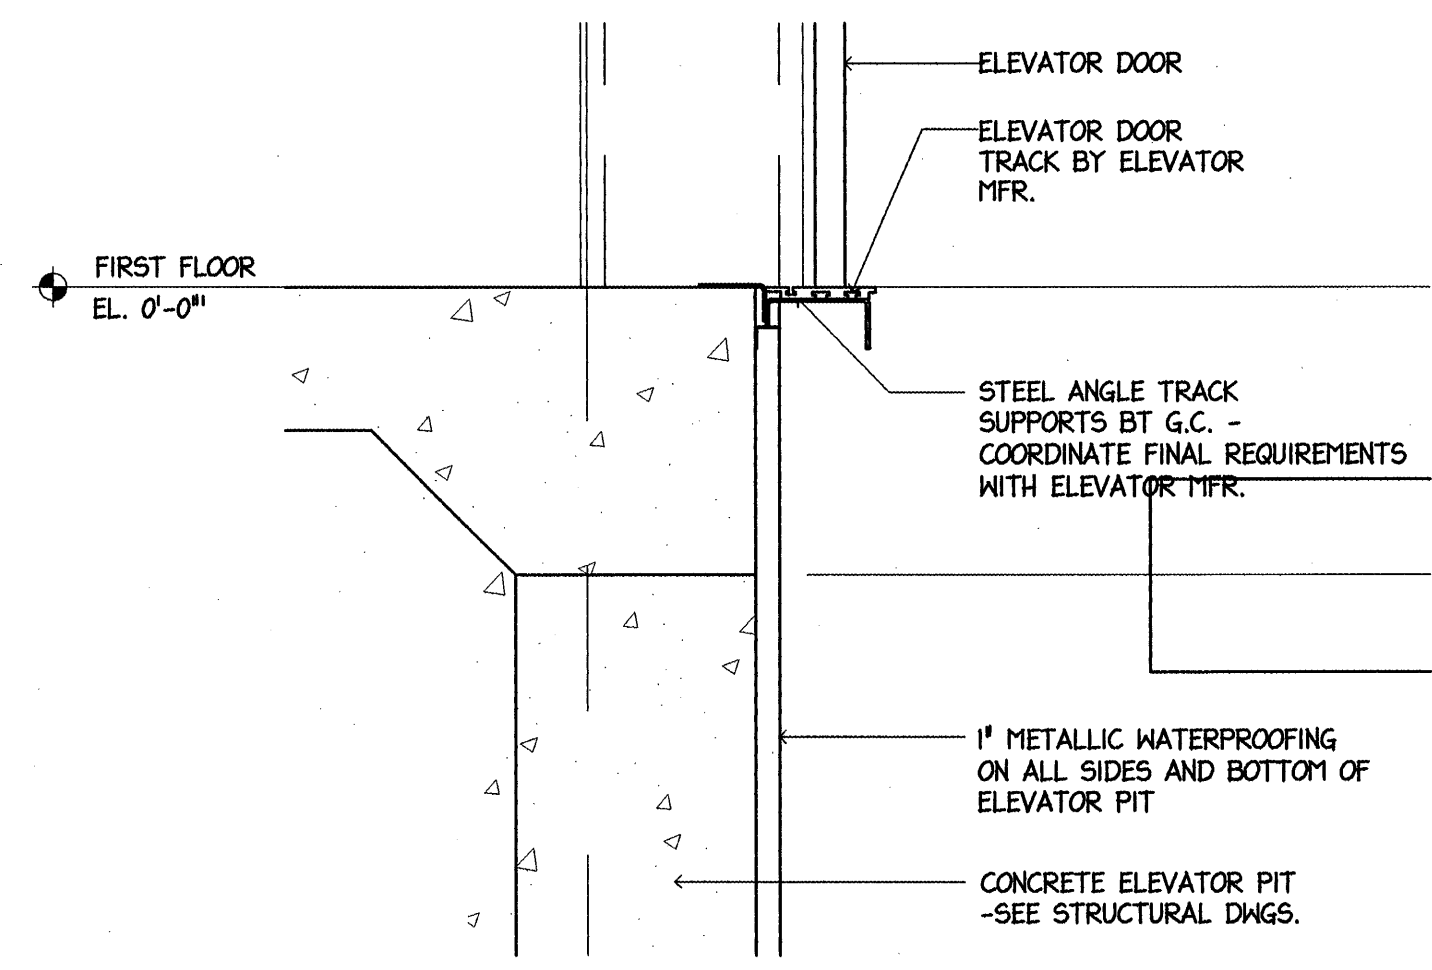


3 ELEVATOR DOOR SILL DETAIL
1/2"=1'-0"

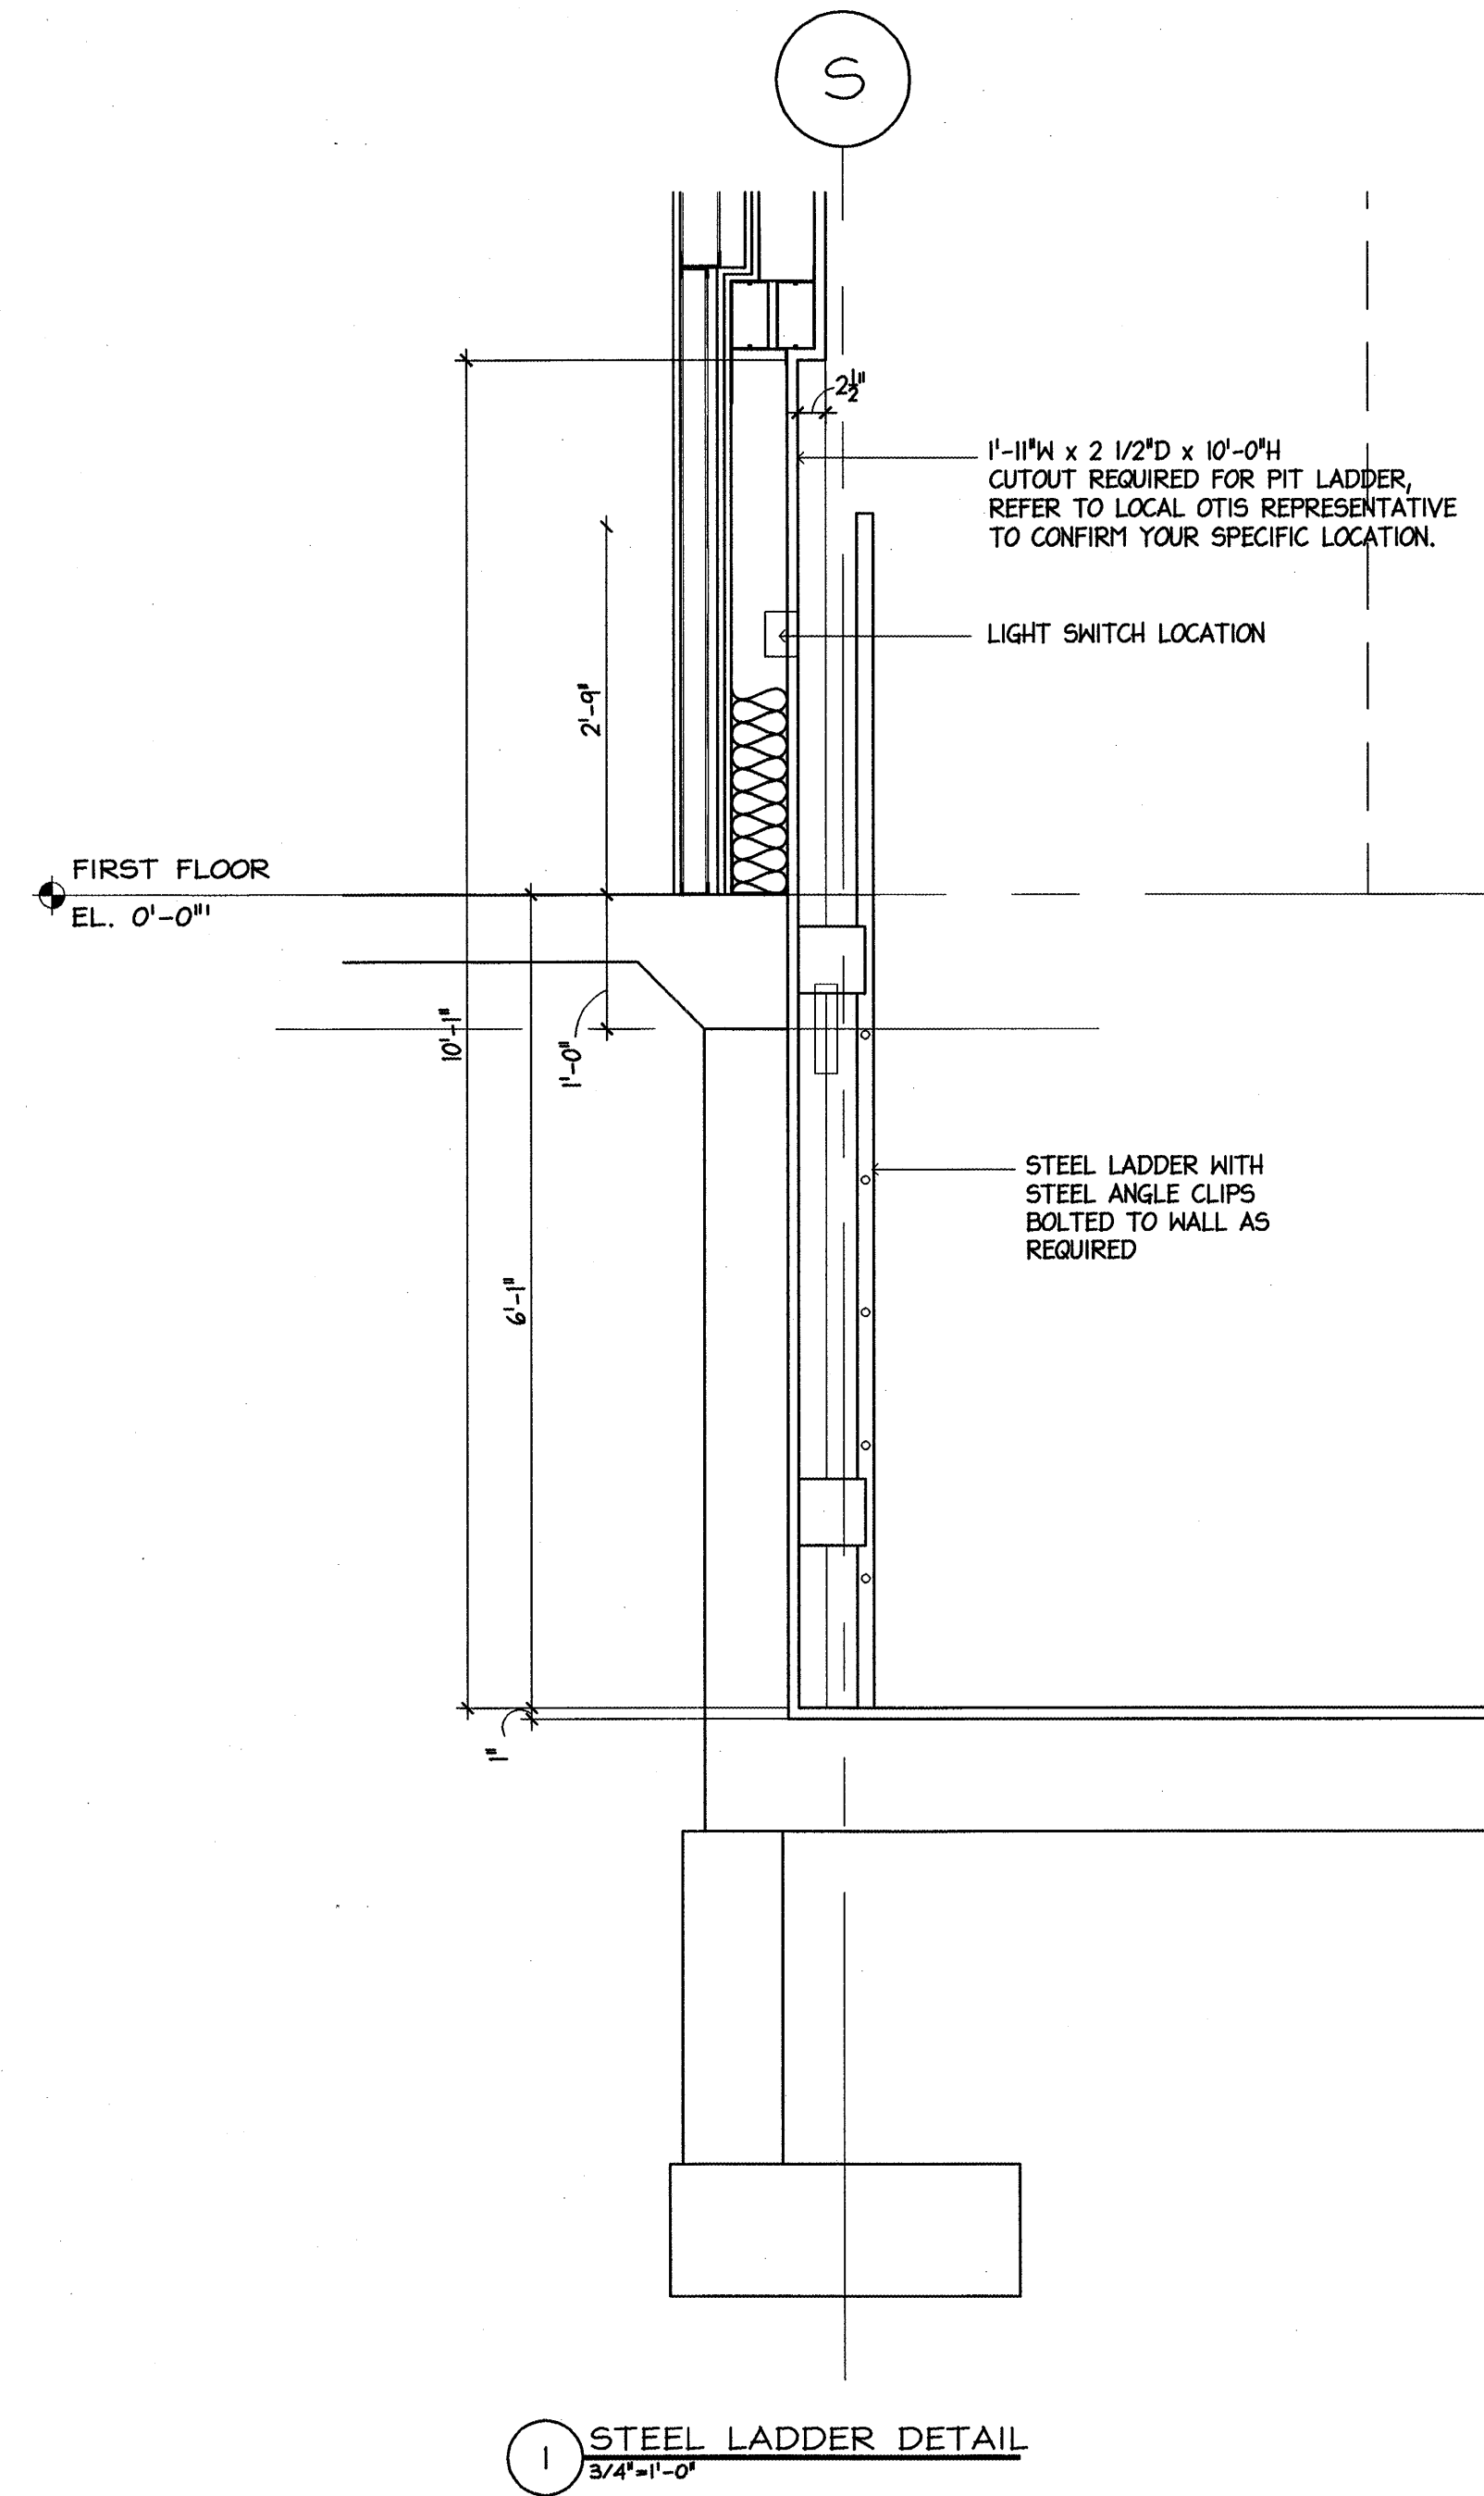

PERMIT ISSUE - 09/27/07

NO.	REVISION	DATE
SCALE: As Noted		DRAWN BY: AVS
DATE:		CHECKED BY: JR

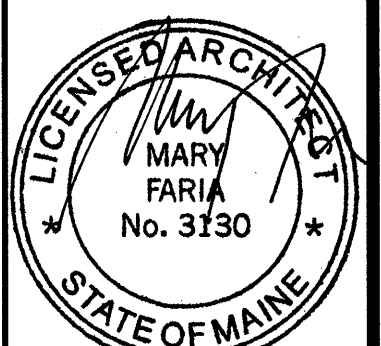

PROJECT

RESIDENCE INN BY MARRIOTT

PORTLAND, ME

JOB# 802

TITLE

ELEVATOR DETAILS

GROUP ONE
21 W. THIRD STREET, BOSTON, MA 02127
TEL. (617)268-7000 FAX: (617)268-0209

DRAWING NO.

A5.8