
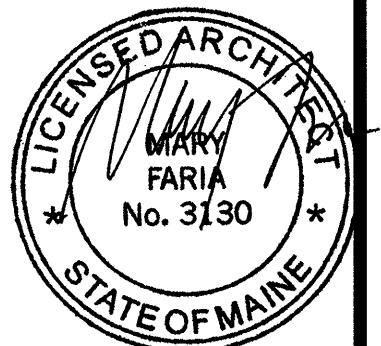
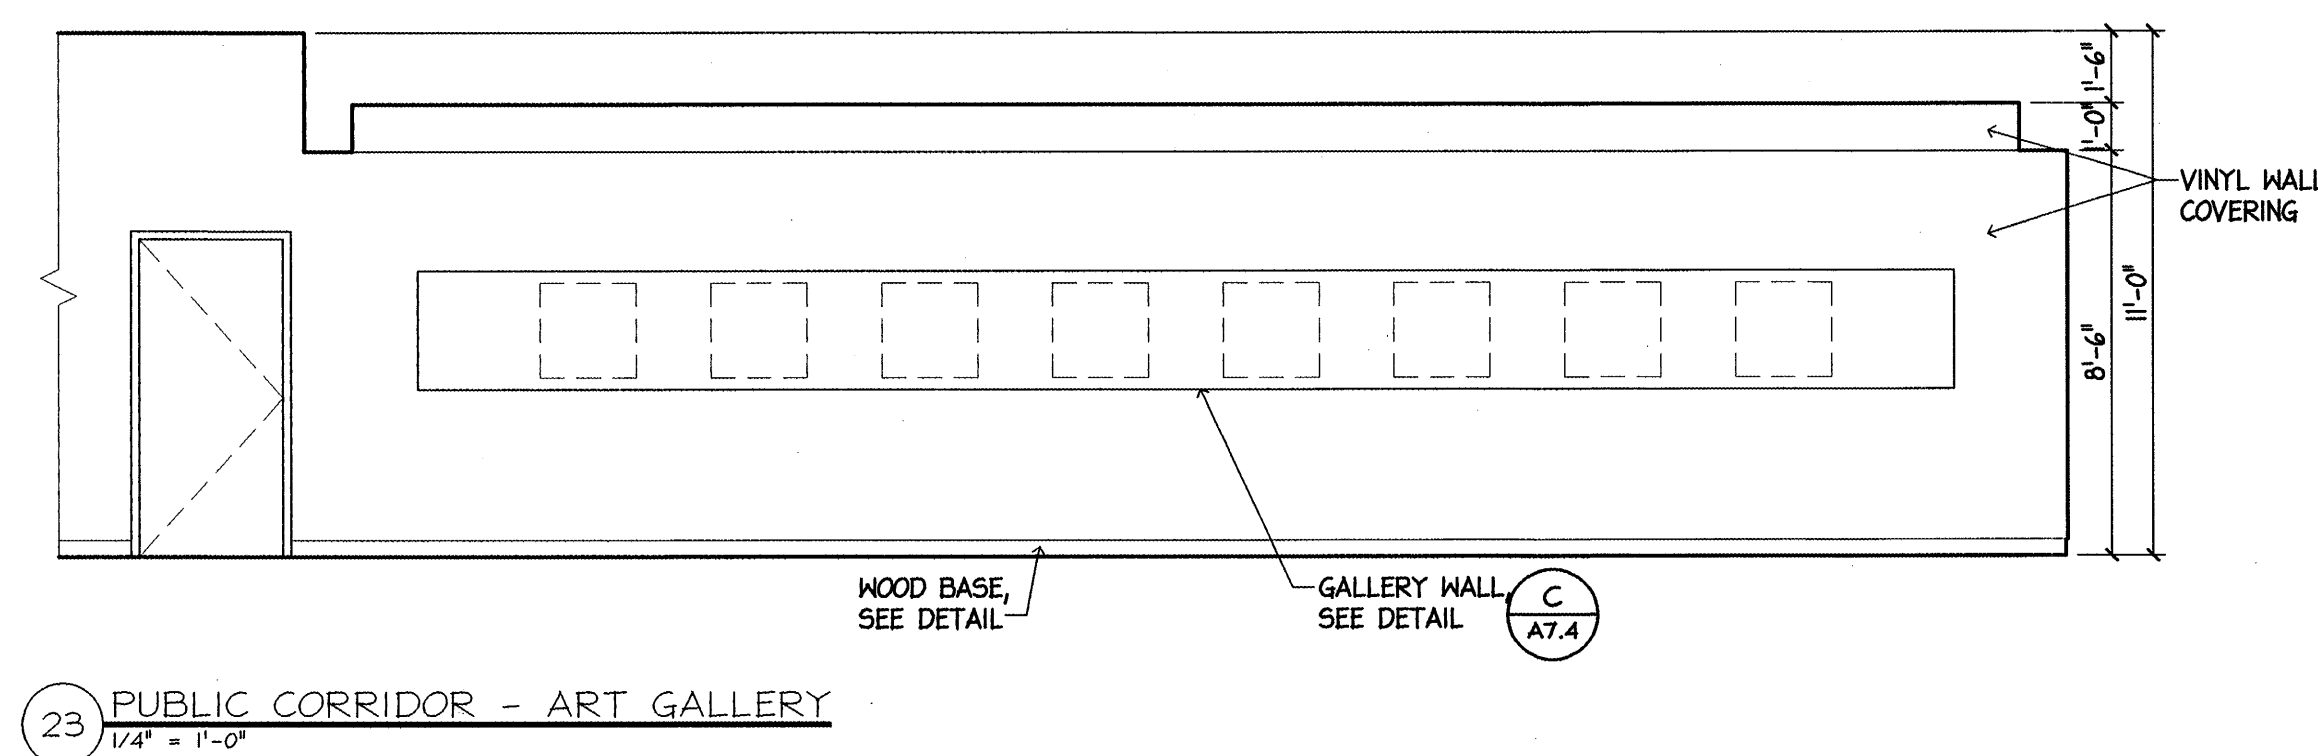
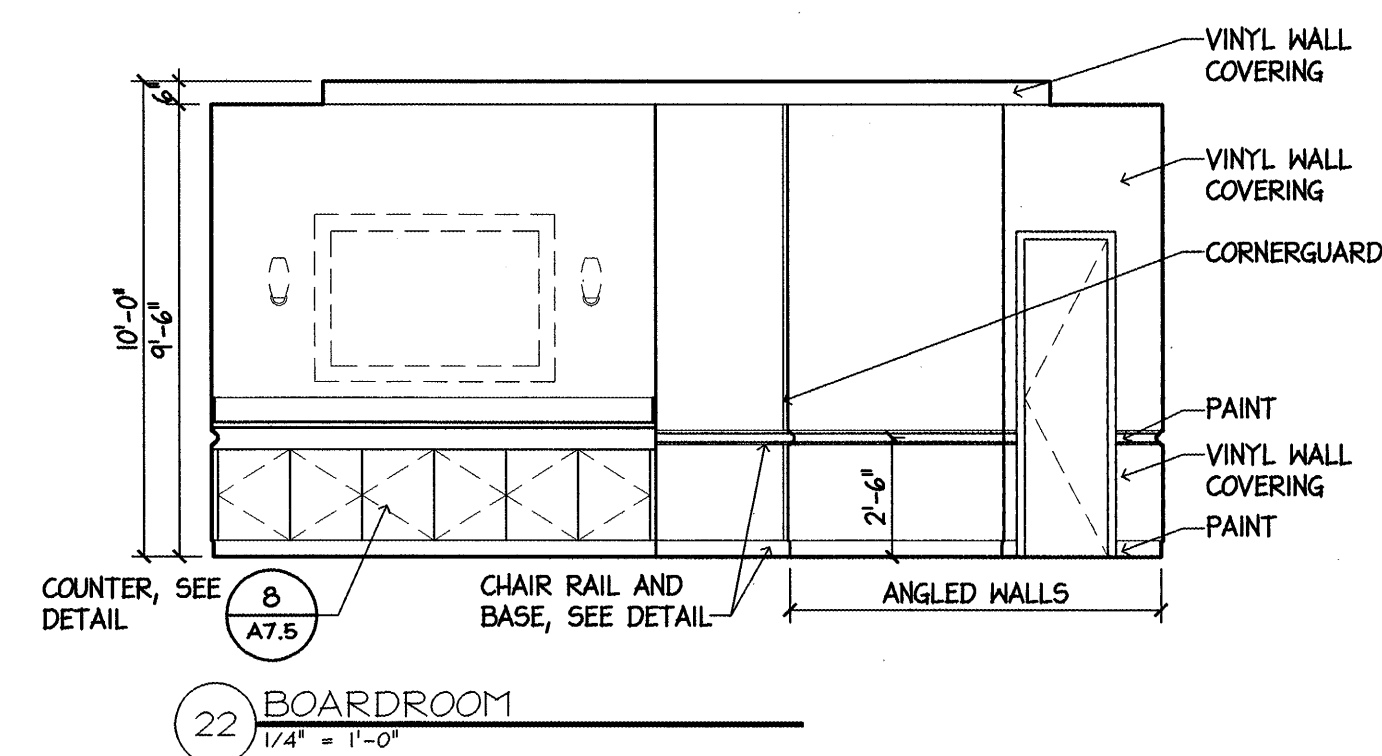
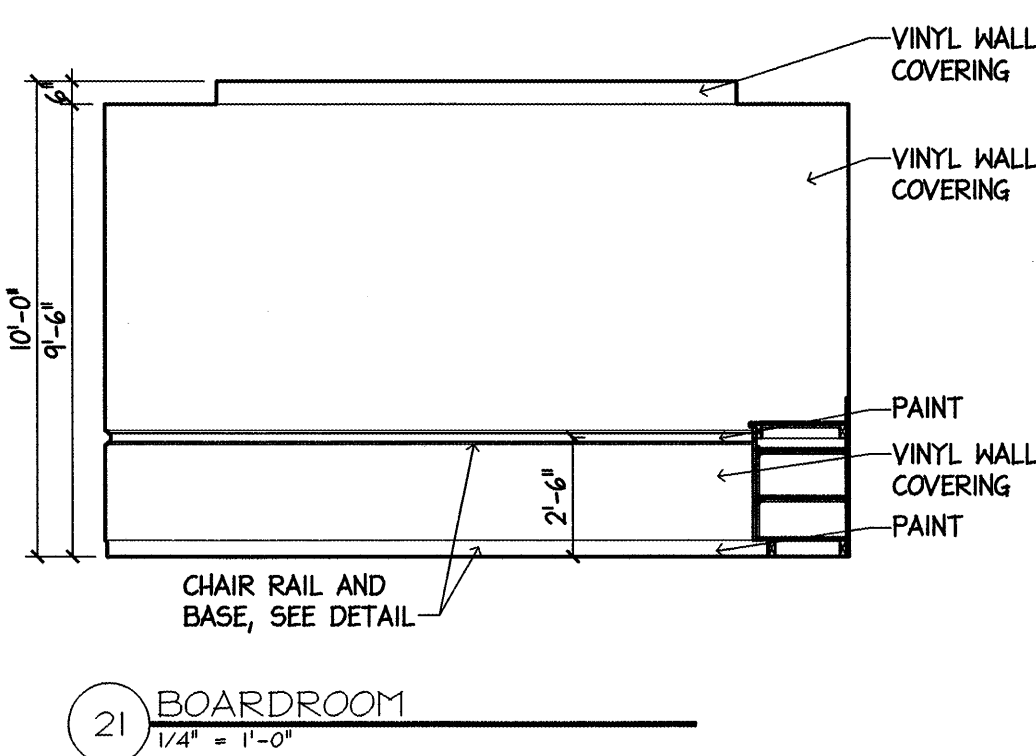
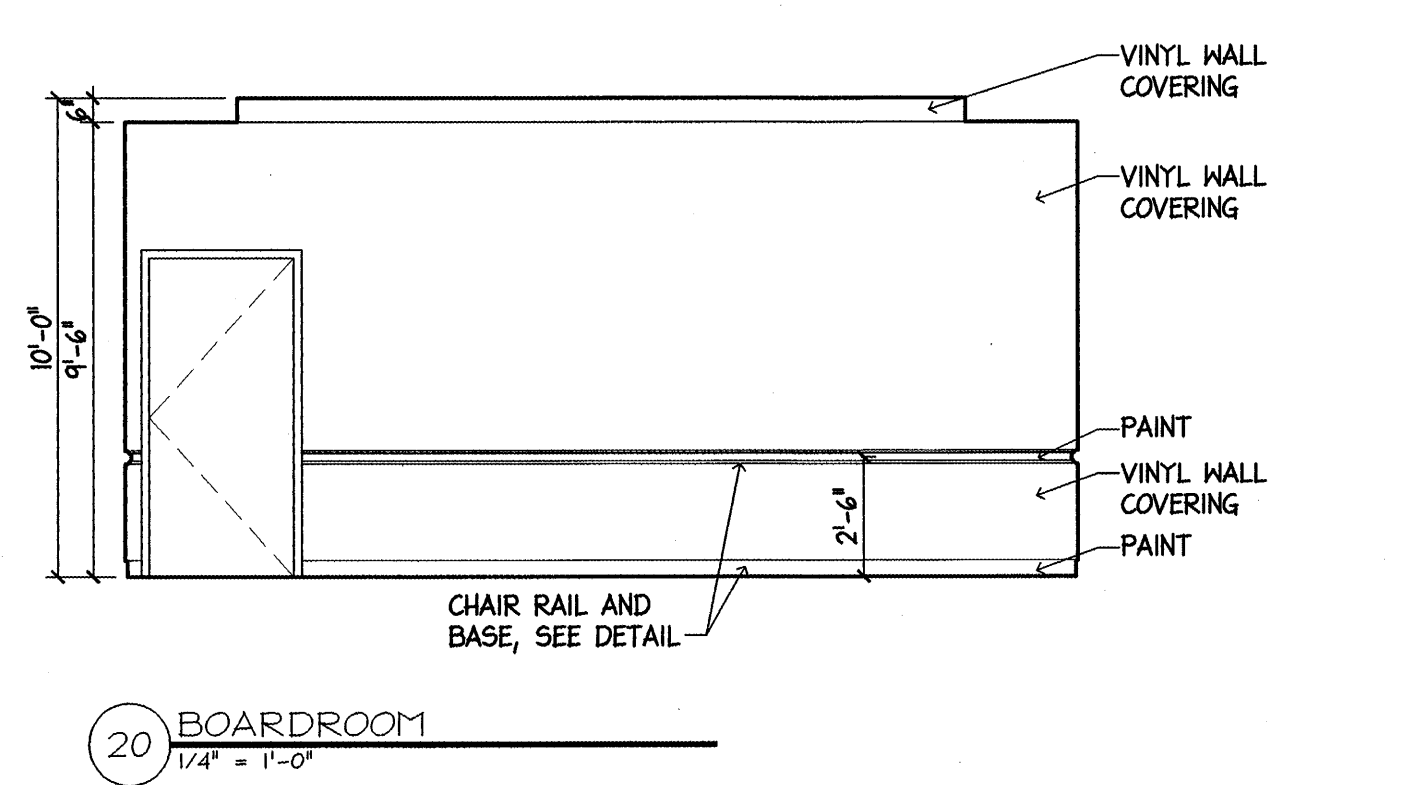
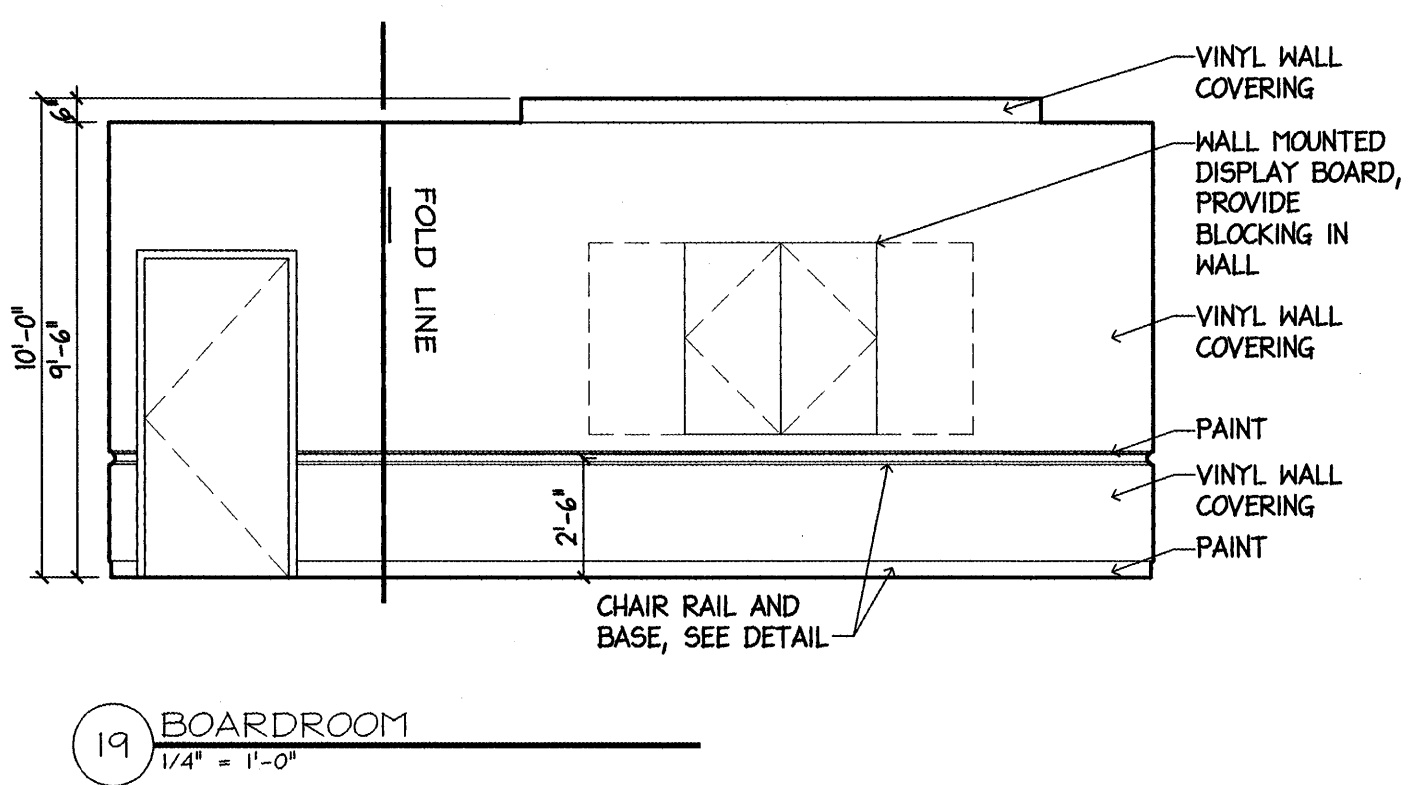
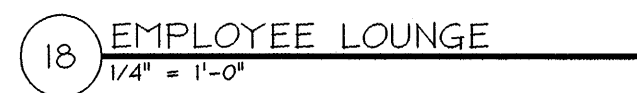
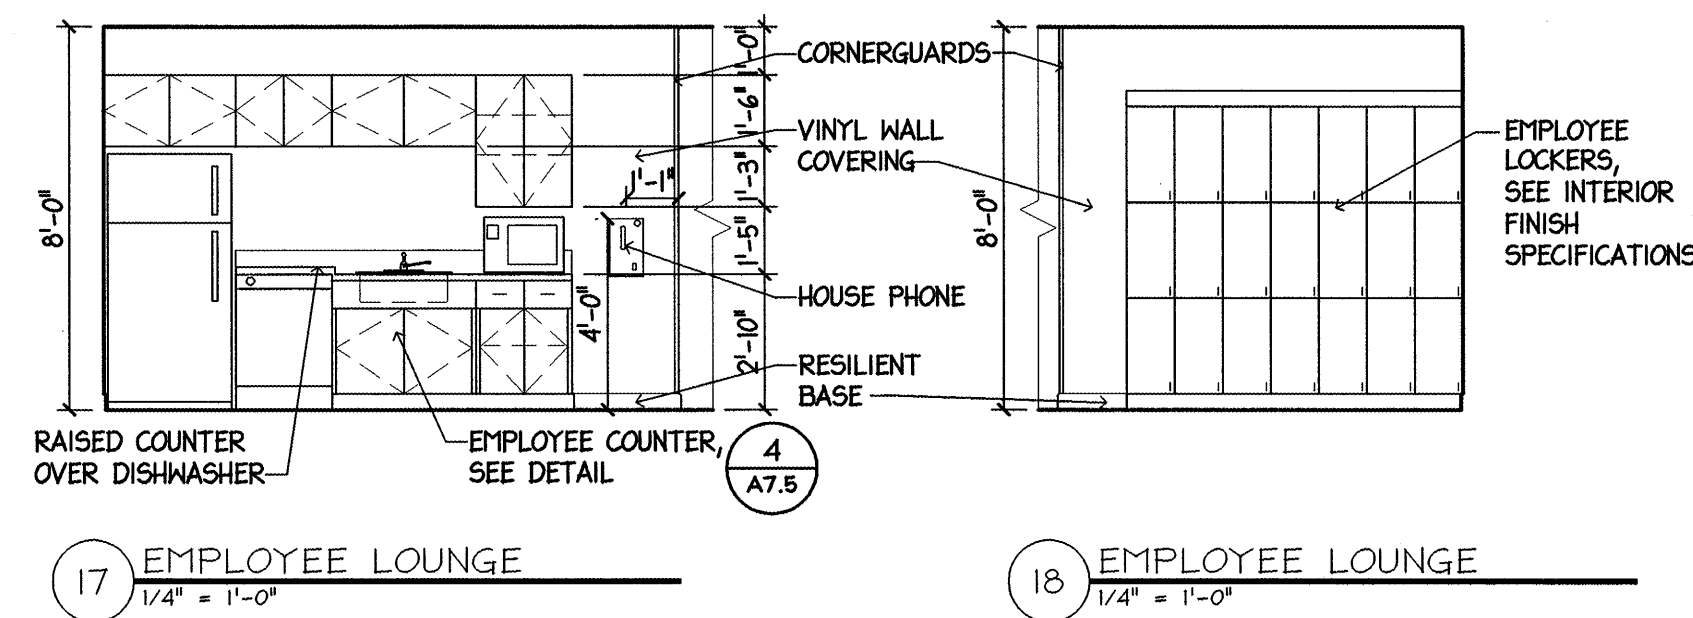
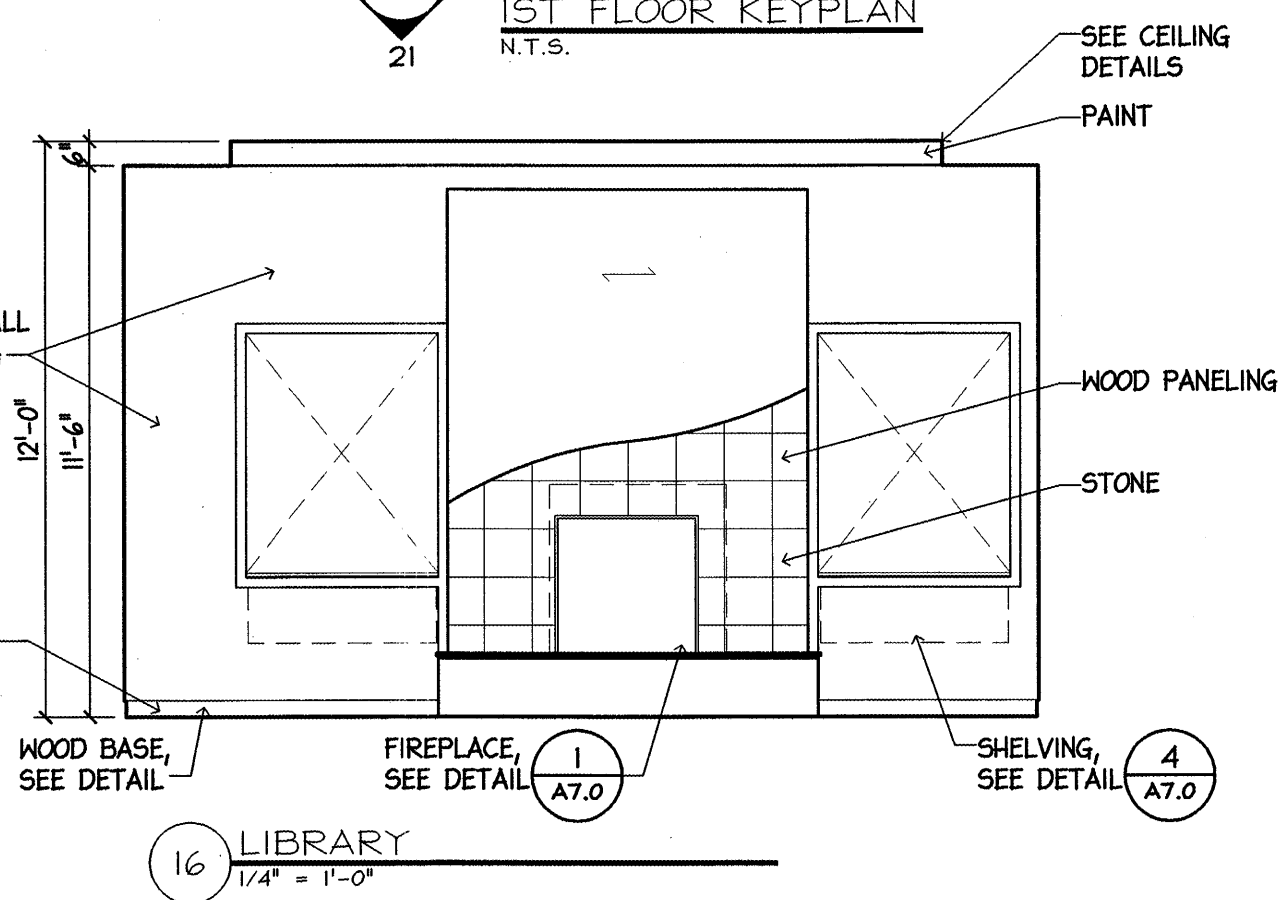
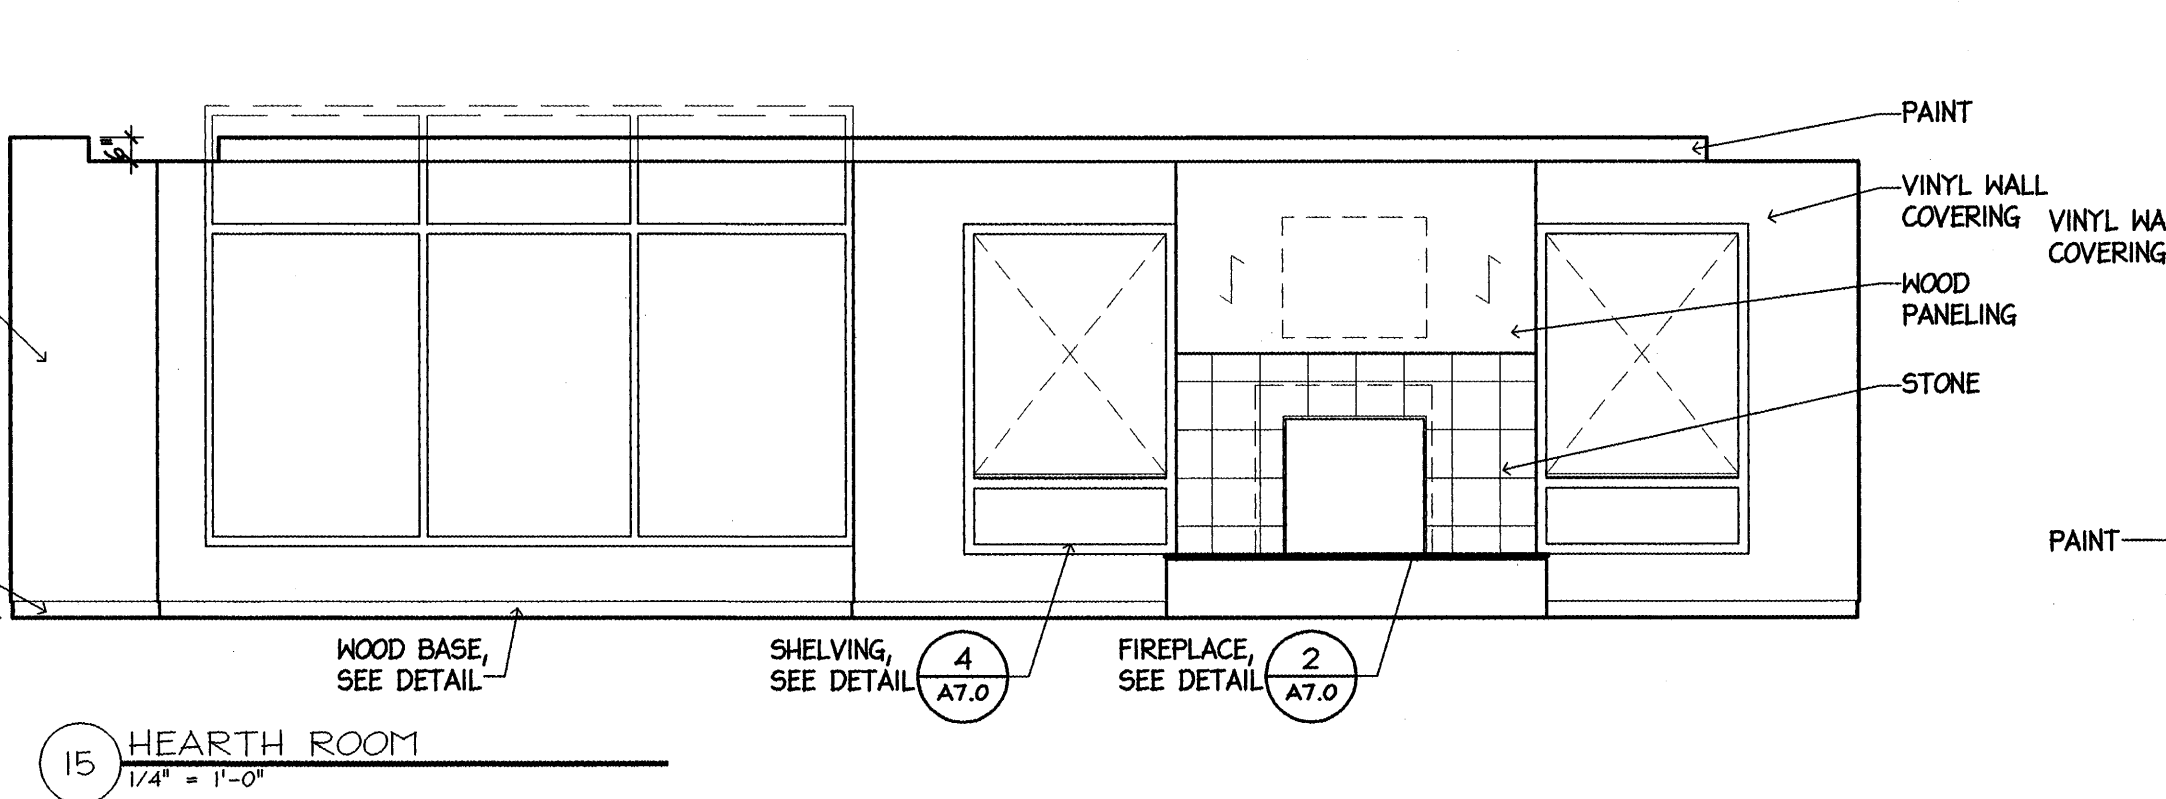


LEGEND OF SYMBOLS

- XXX — DETAIL NUMBER
- AX.X — DRWG. NUMBER WHERE DETAIL APPEARS
- X — INTERIOR ELEVATION DESIGNATION
- X AX.X X — DRWG. NUMBER WHERE INTERIOR ELEVATION APPEARS

PERMIT ISSUE - 09/27/07

NO.	REVISION	DATE
SCALE: As Noted	DRAWN BY: ES	CHECKED BY: JR

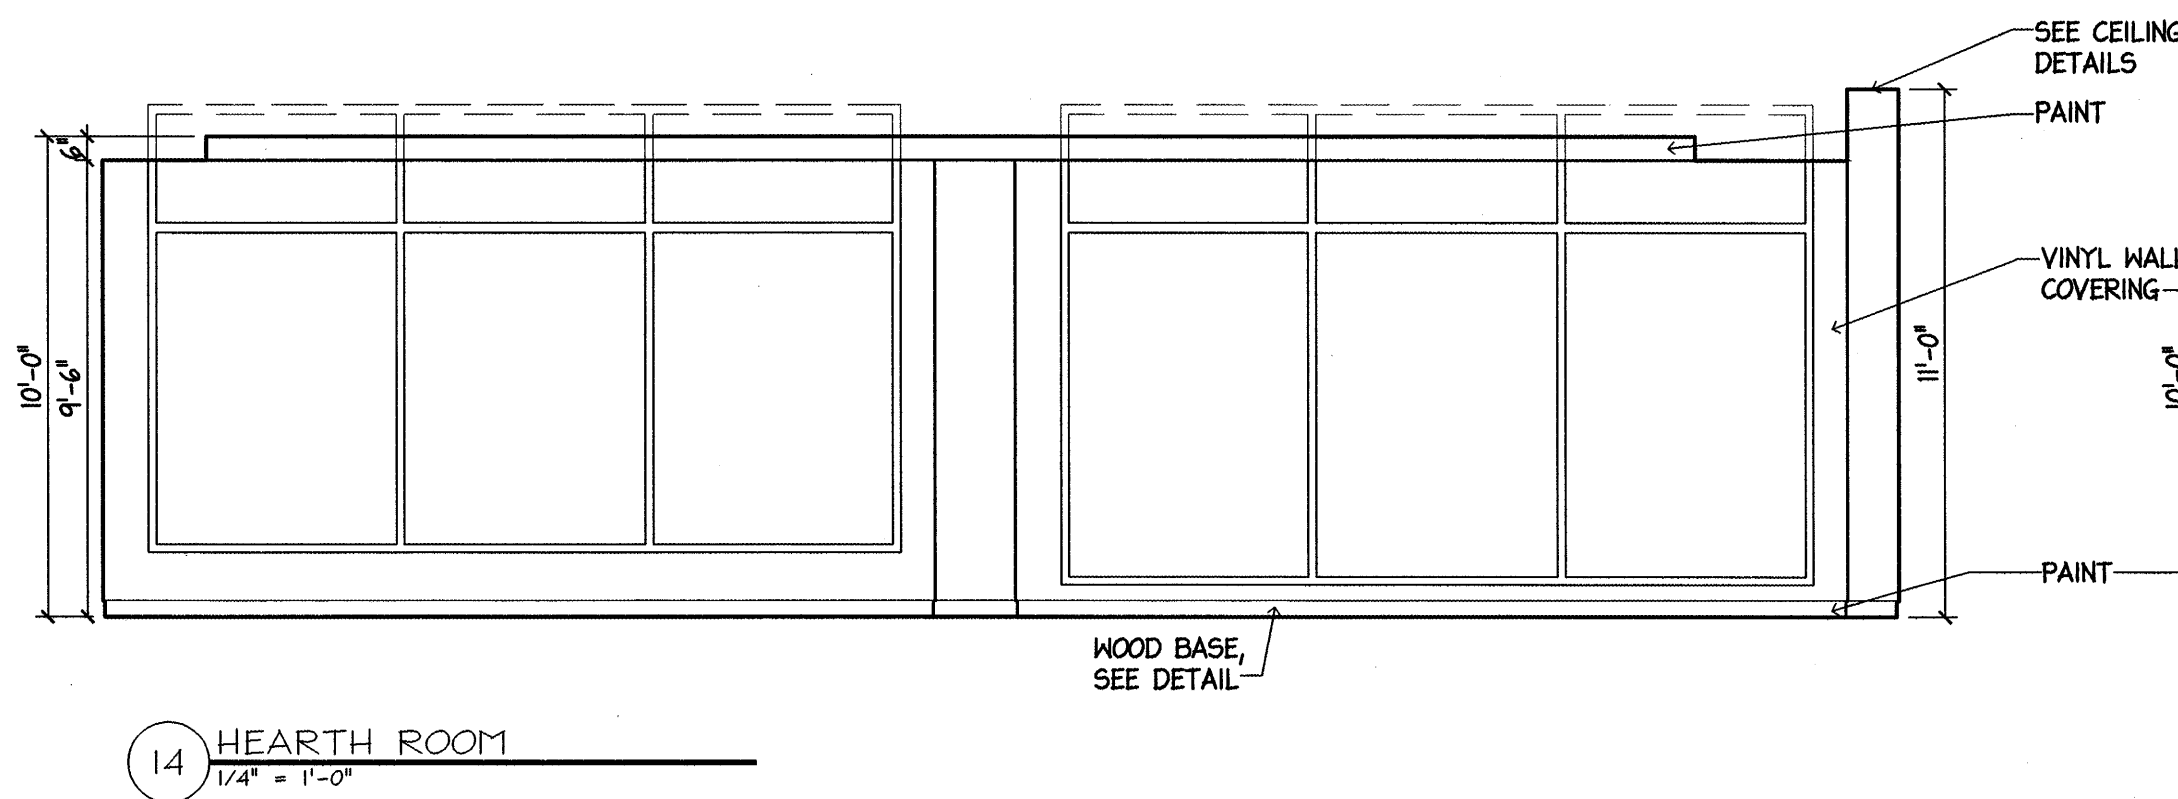

PROJECT
RESIDENCE INN BY MARRIOTT
PORTLAND, ME
JOB# 802

TITLE
PUBLIC SPACE ELEVATIONS

GROUP ONE
21 W. THIRD STREET, BOSTON, MA 02127
TEL: (617)268-7000 FAX: (617)268-0209

DRAWING NO.
A6.1