




A LOBBY BAR - PLAN
 SCALE: 1/2" = 1'-0"

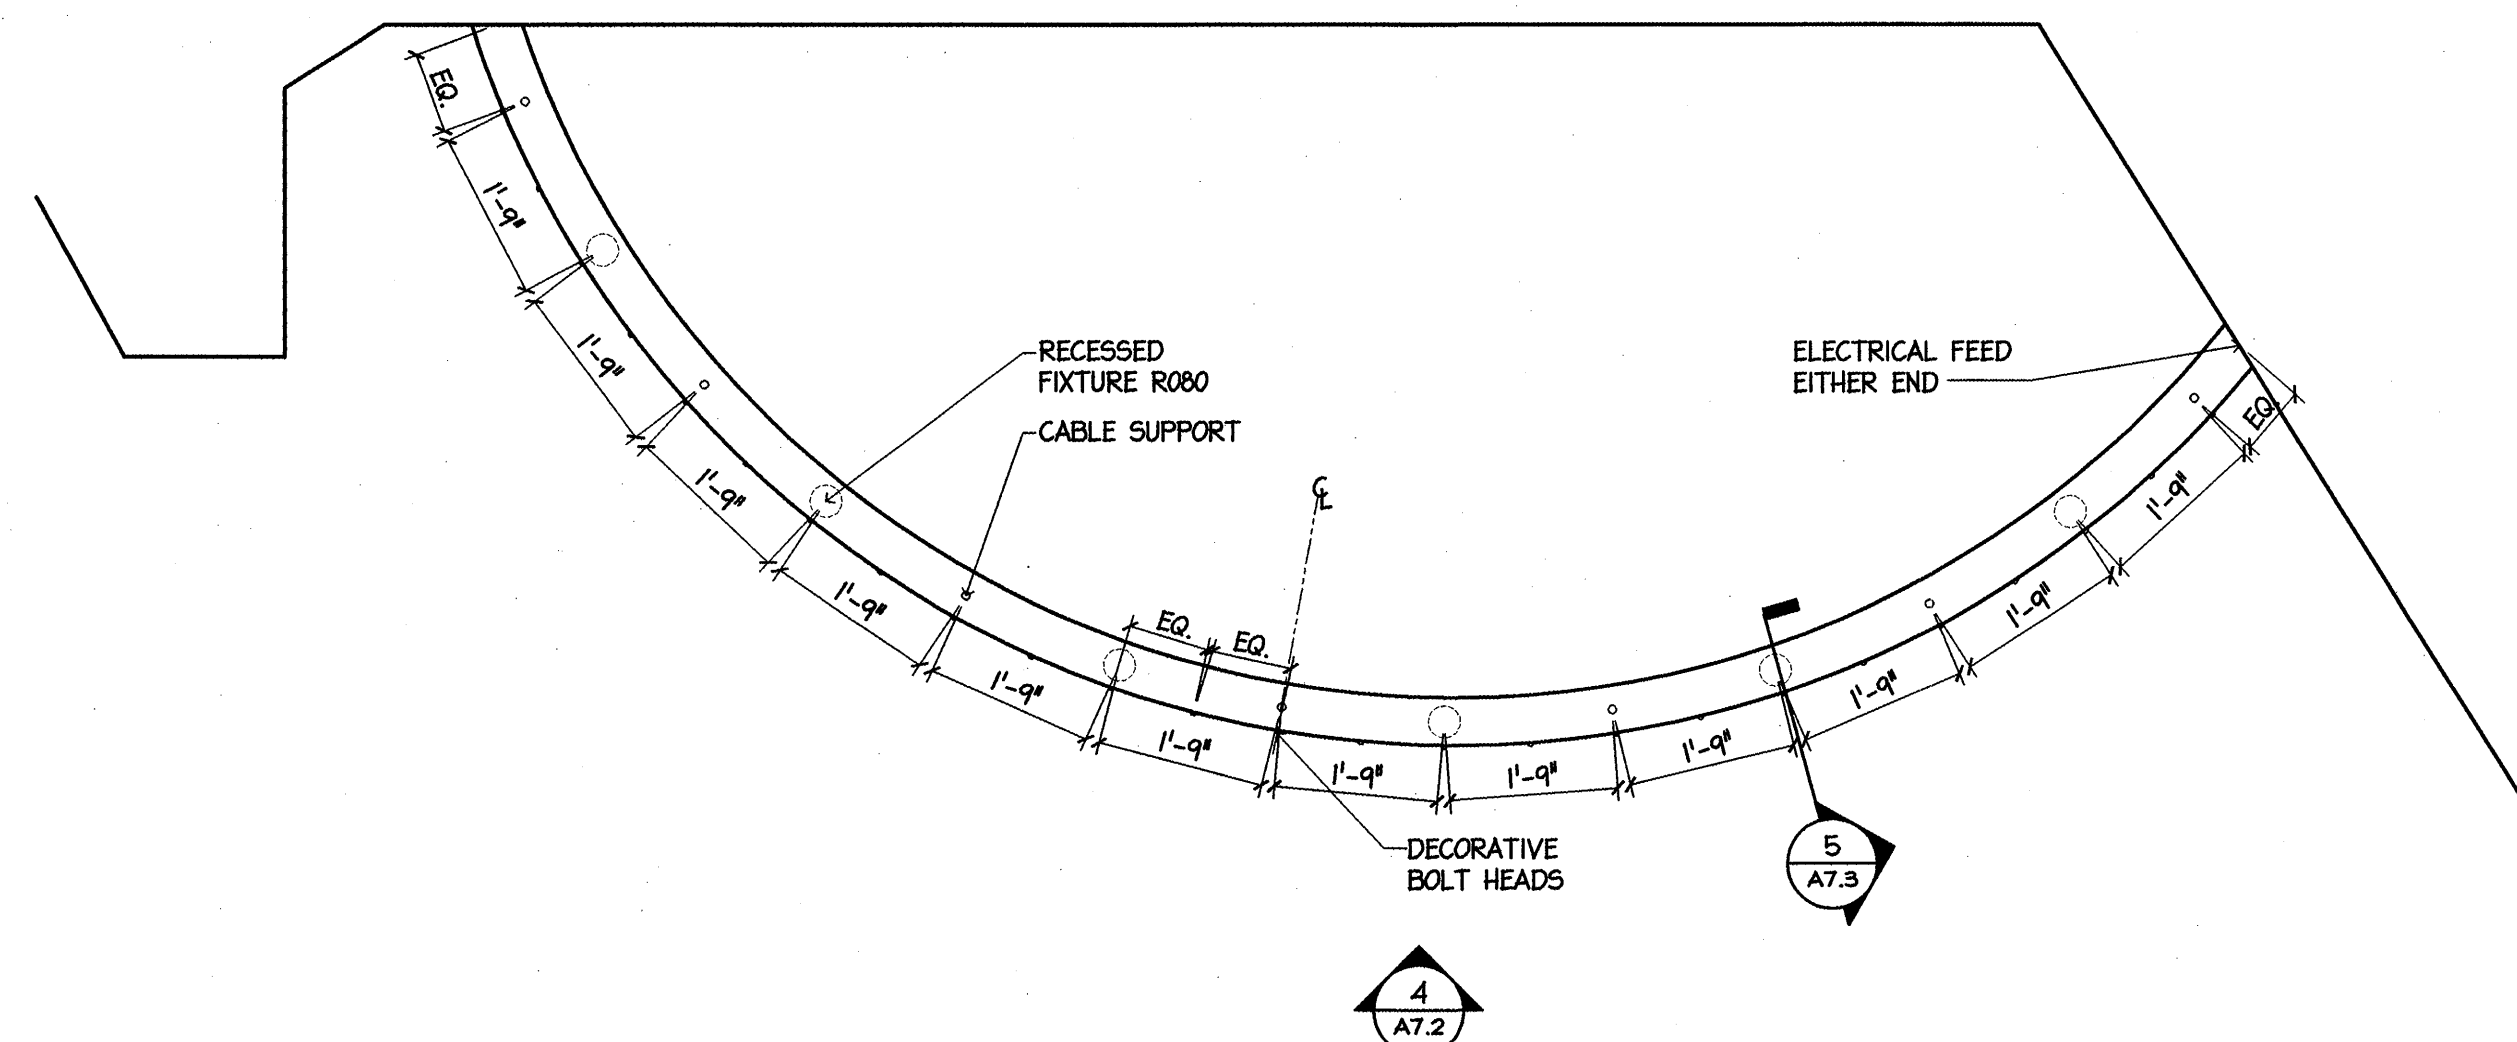


B LOBBY BAR SOFFIT - PLAN
 SCALE: 1/2" = 1'-0"

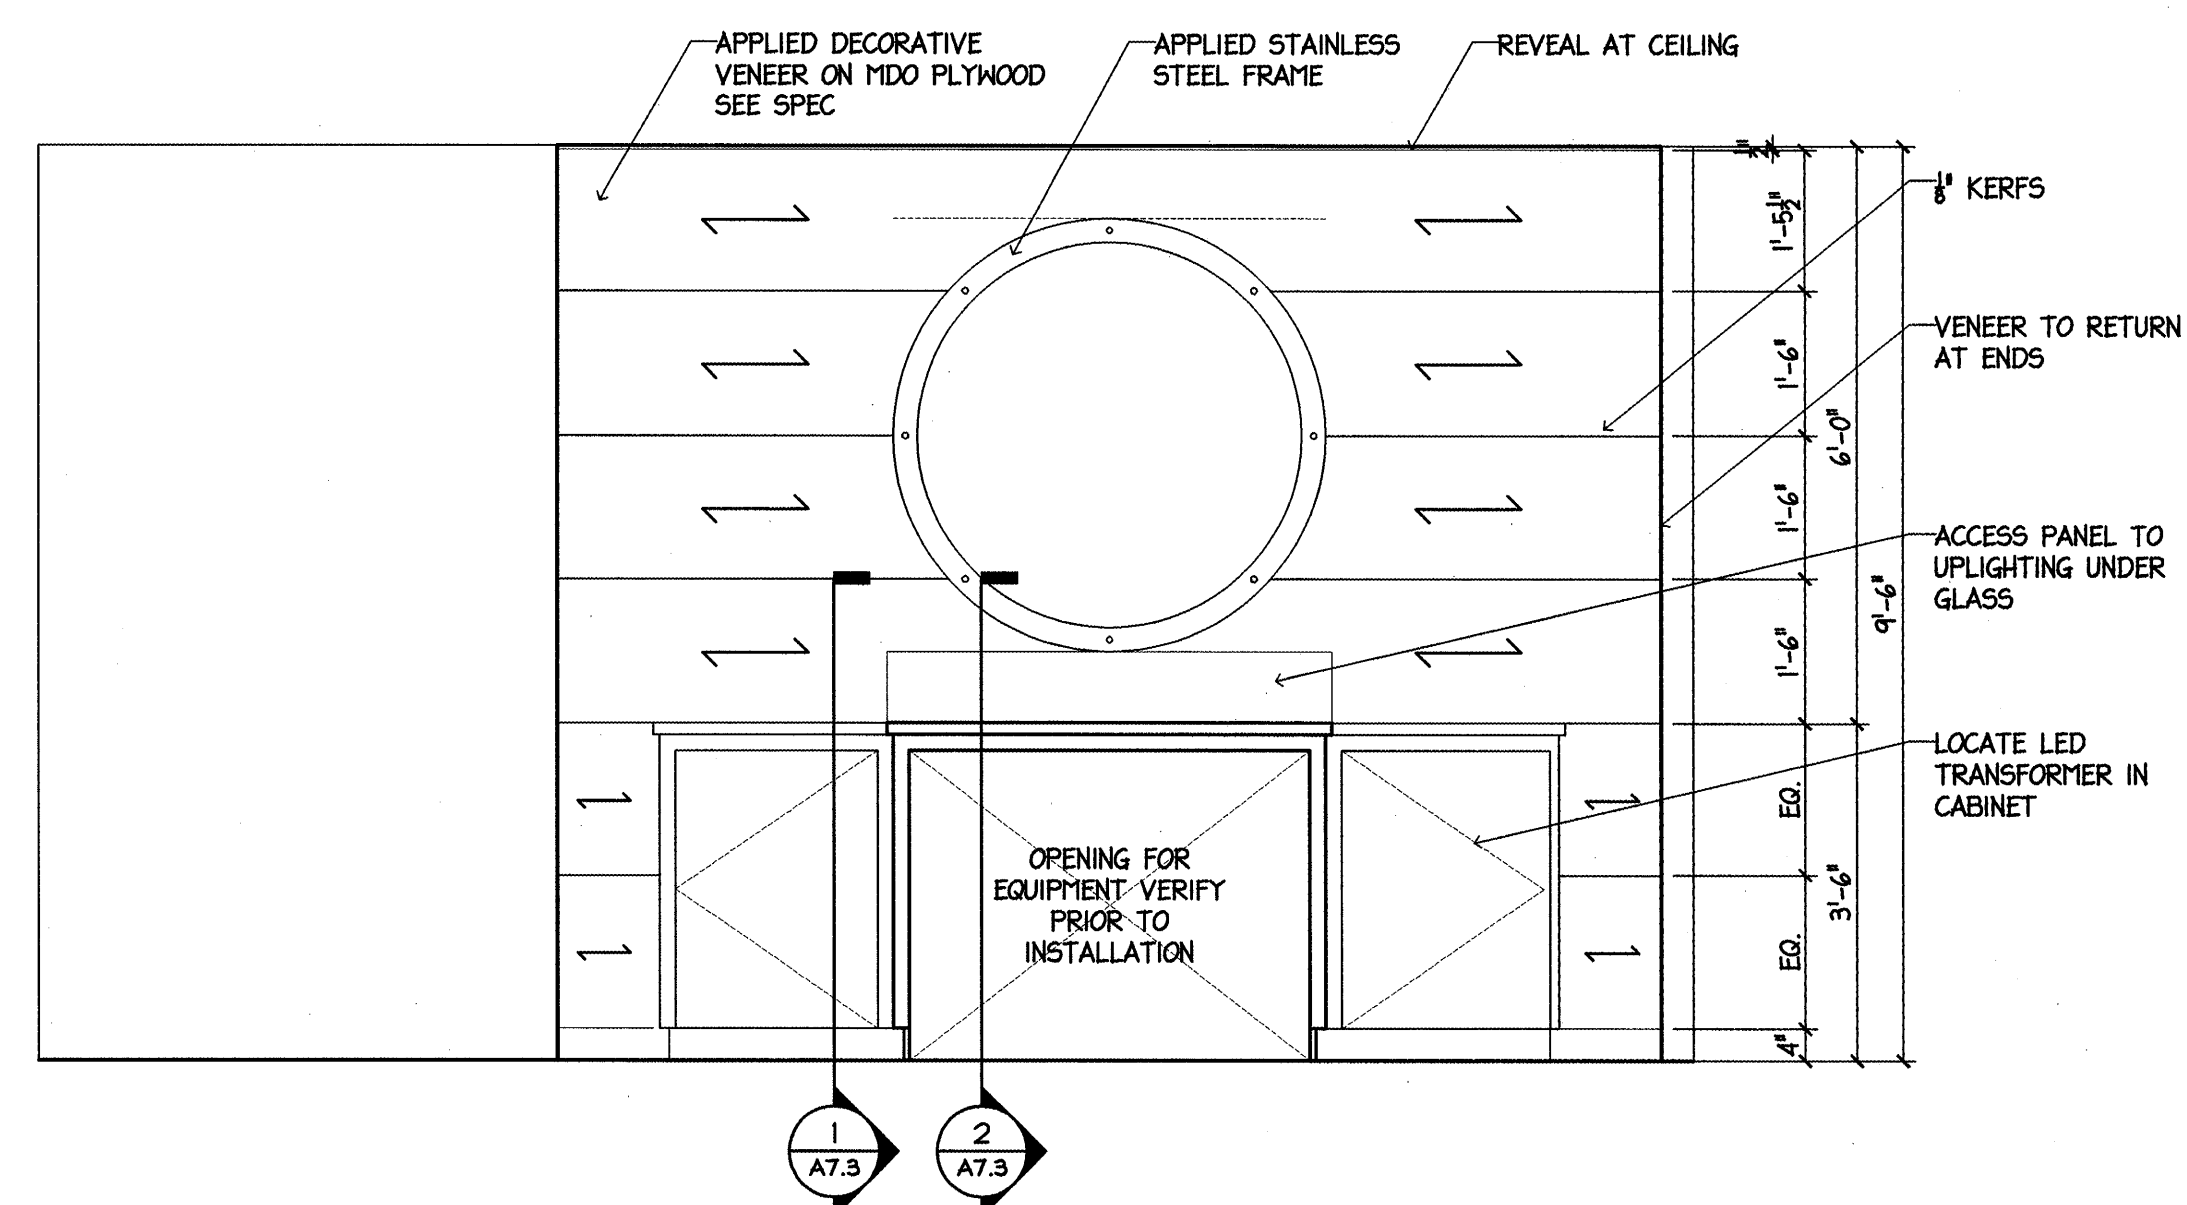


1 BACK BAR - ELEVATION
 SCALE: 1/2" = 1'-0"

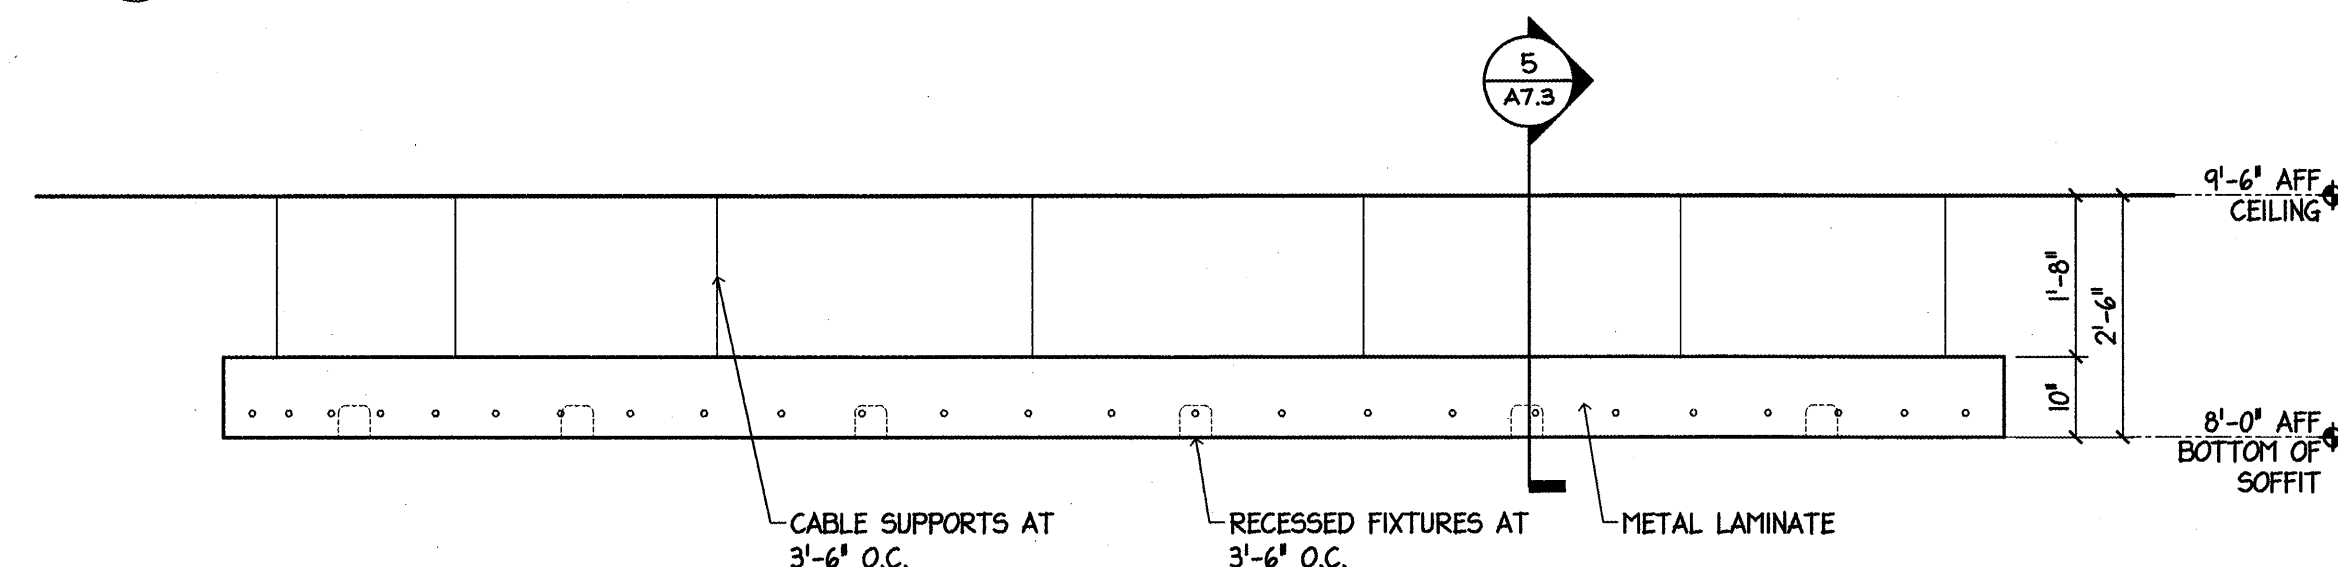

4 LOBBY BAR SOFFIT - ELEVATION
 SCALE: 1/2" = 1'-0"

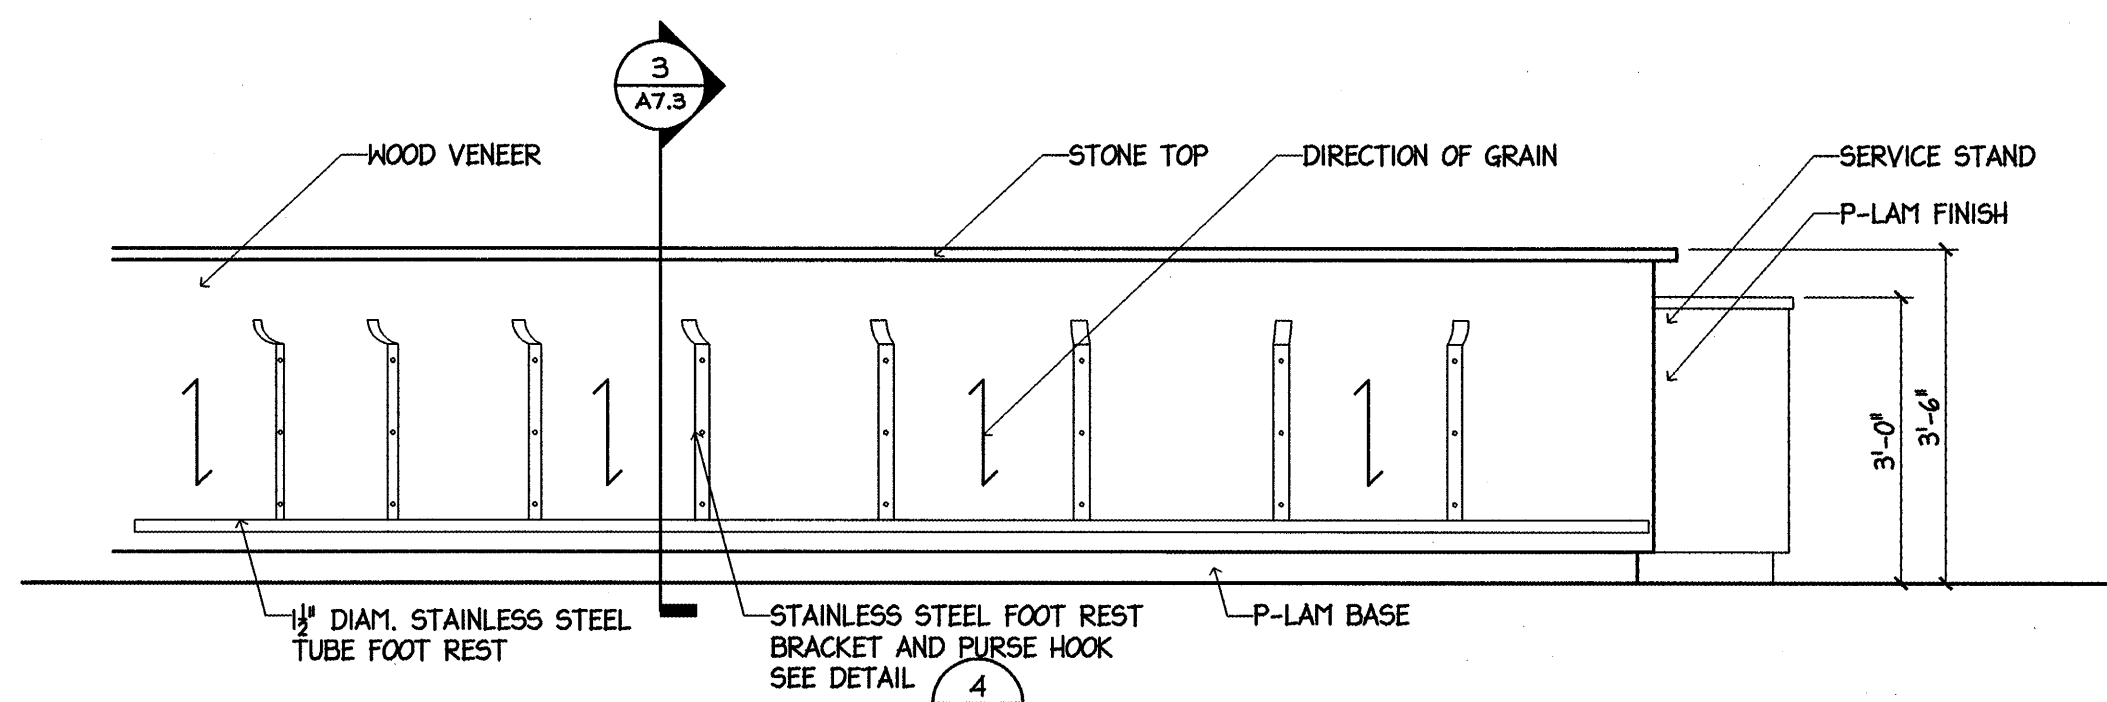


2 LOBBY BAR - ELEVATION
 SCALE: 1/2" = 1'-0"

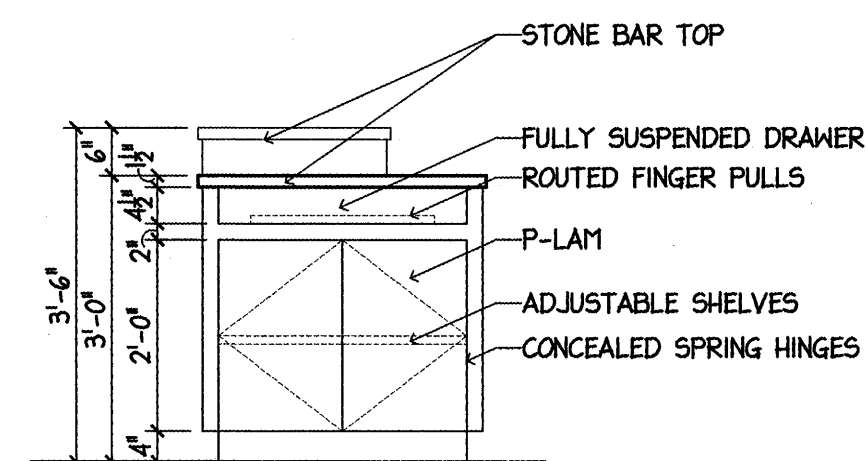

3 LOBBY BAR - ELEVATION
 SCALE: 1/2" = 1'-0"

PERMIT ISSUE - 09/27/07

NO.	REVISION	DATE
SCALE: As Noted		DRAWN BY: KW/ES
DATE:		CHECKED BY: JR

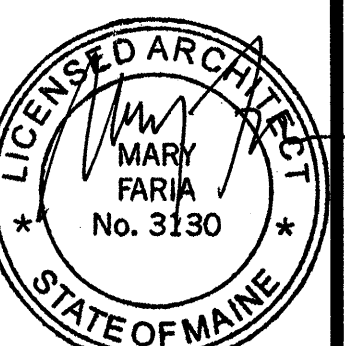

PROJECT
RESIDENCE INN BY MARRIOTT
 PORTLAND, ME
 JOB# 802
 TITLE
PUBLIC SPACE DETAILS

GROUP ONE
 21 W. THIRD STREET, BOSTON, MA 02127
 TEL. (617)268-7000 FAX: (617)268-0209

DRAWING NO.
A7.2