



1 PLAN - DIVIDER A
1/2" = 1'-0"

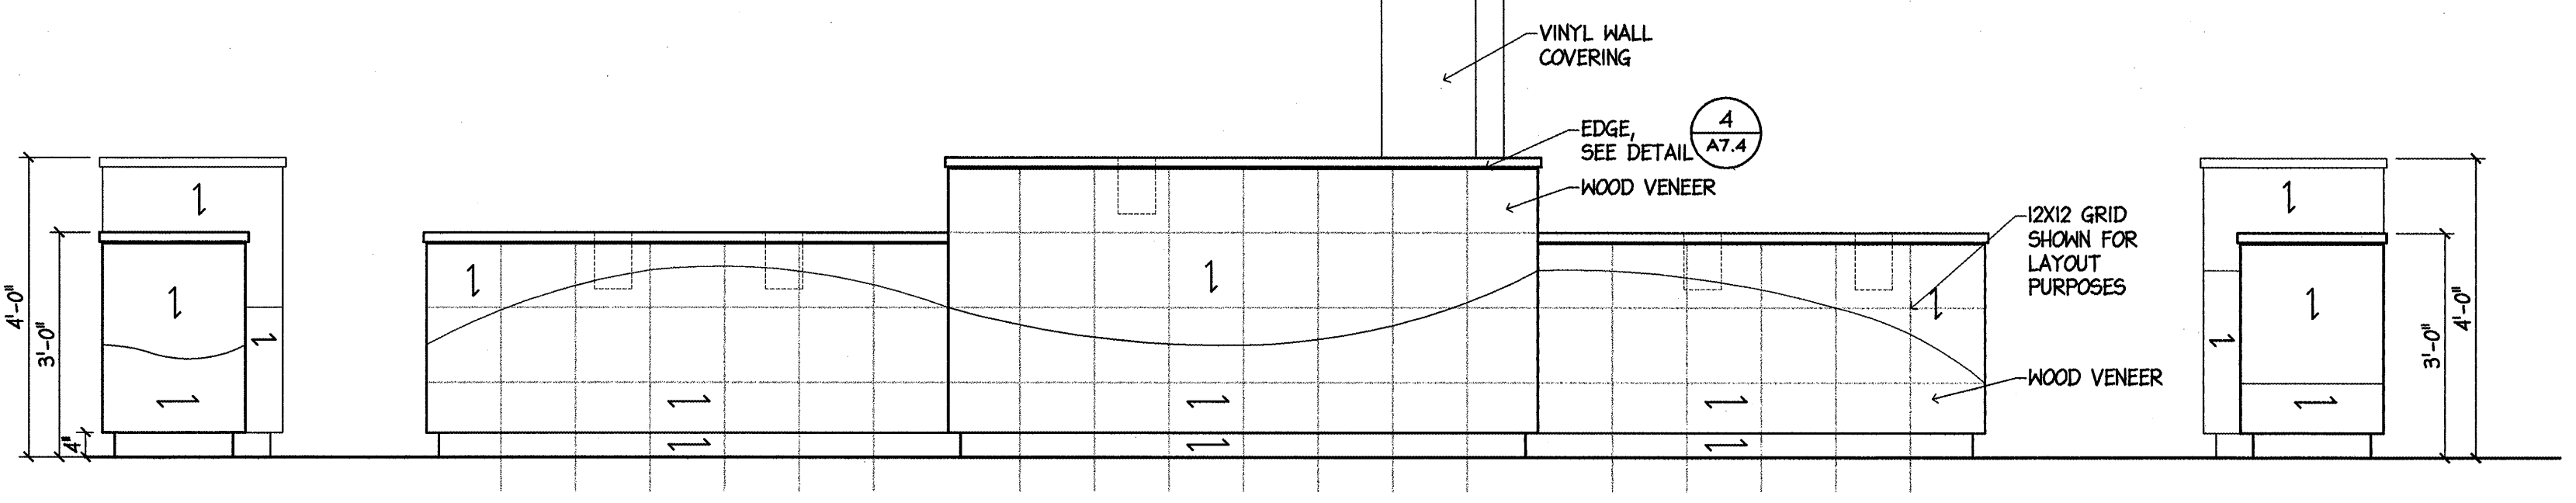


1 ELEV - DIVIDER A
1/2" = 1'-0"

2 ELEV - DIVIDER A
1/2" = 1'-0"


3 ELEV - DIVIDER A
1/2" = 1'-0"

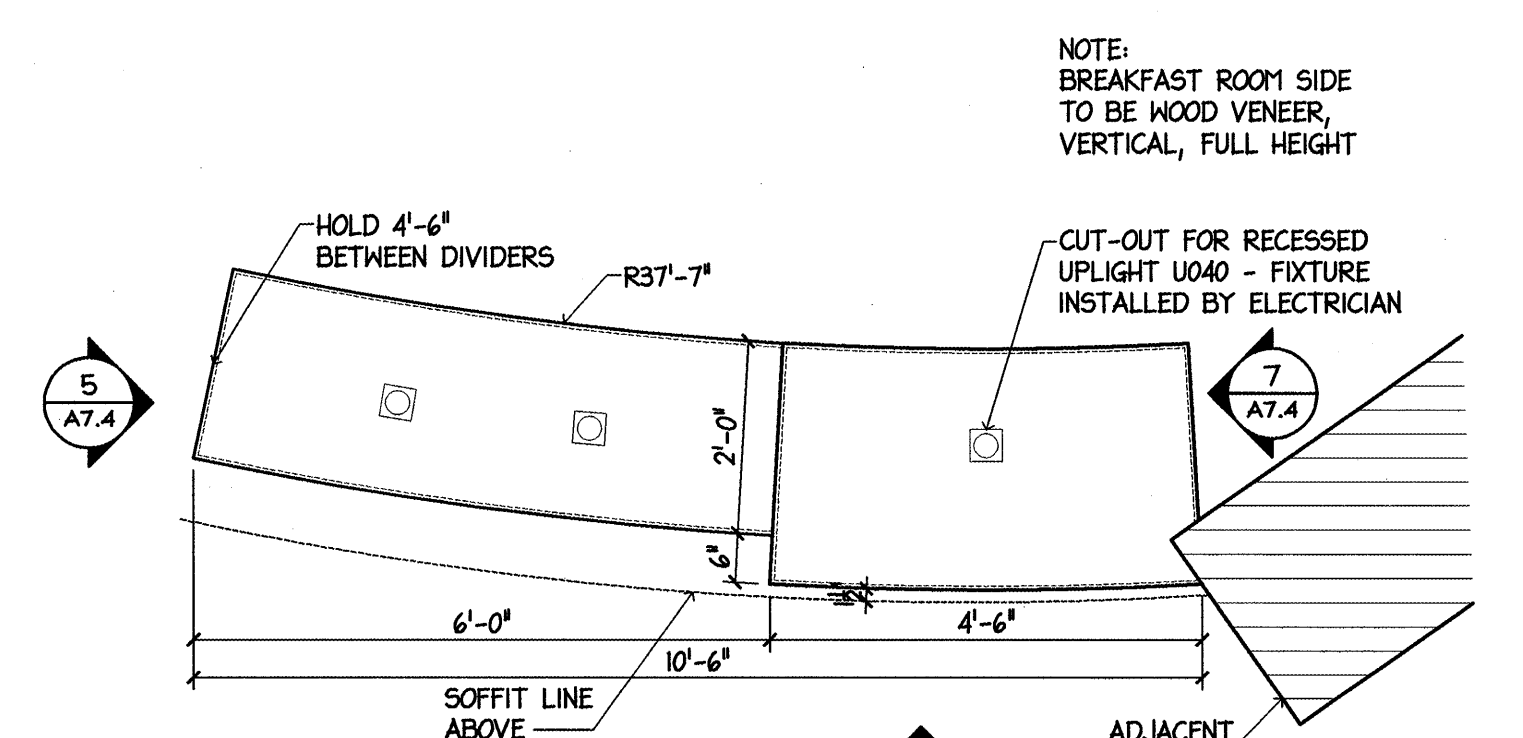

5 PLAN - DIVIDER B
1/2" = 1'-0"

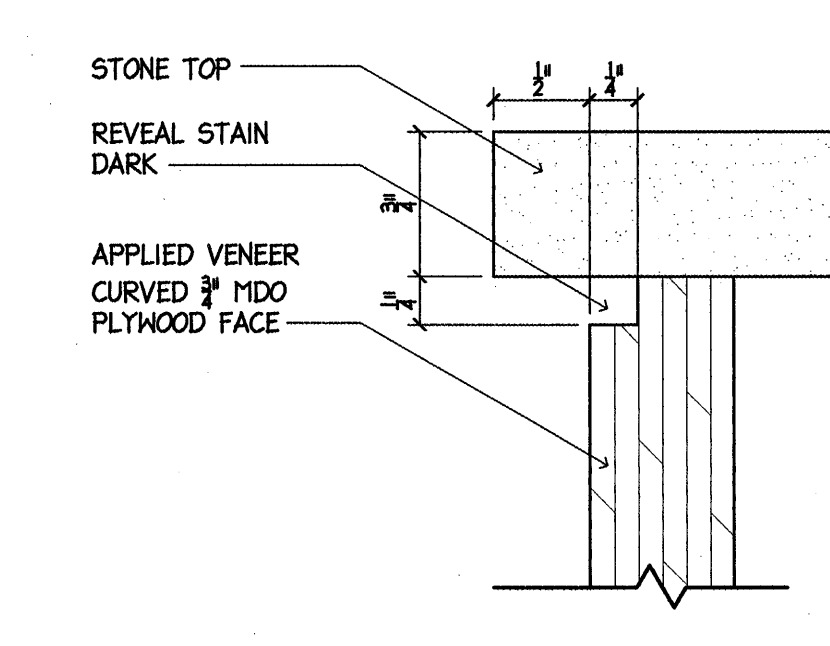


4 COUNTER DETAIL
SCALE: 1'-0" = 1'-0"

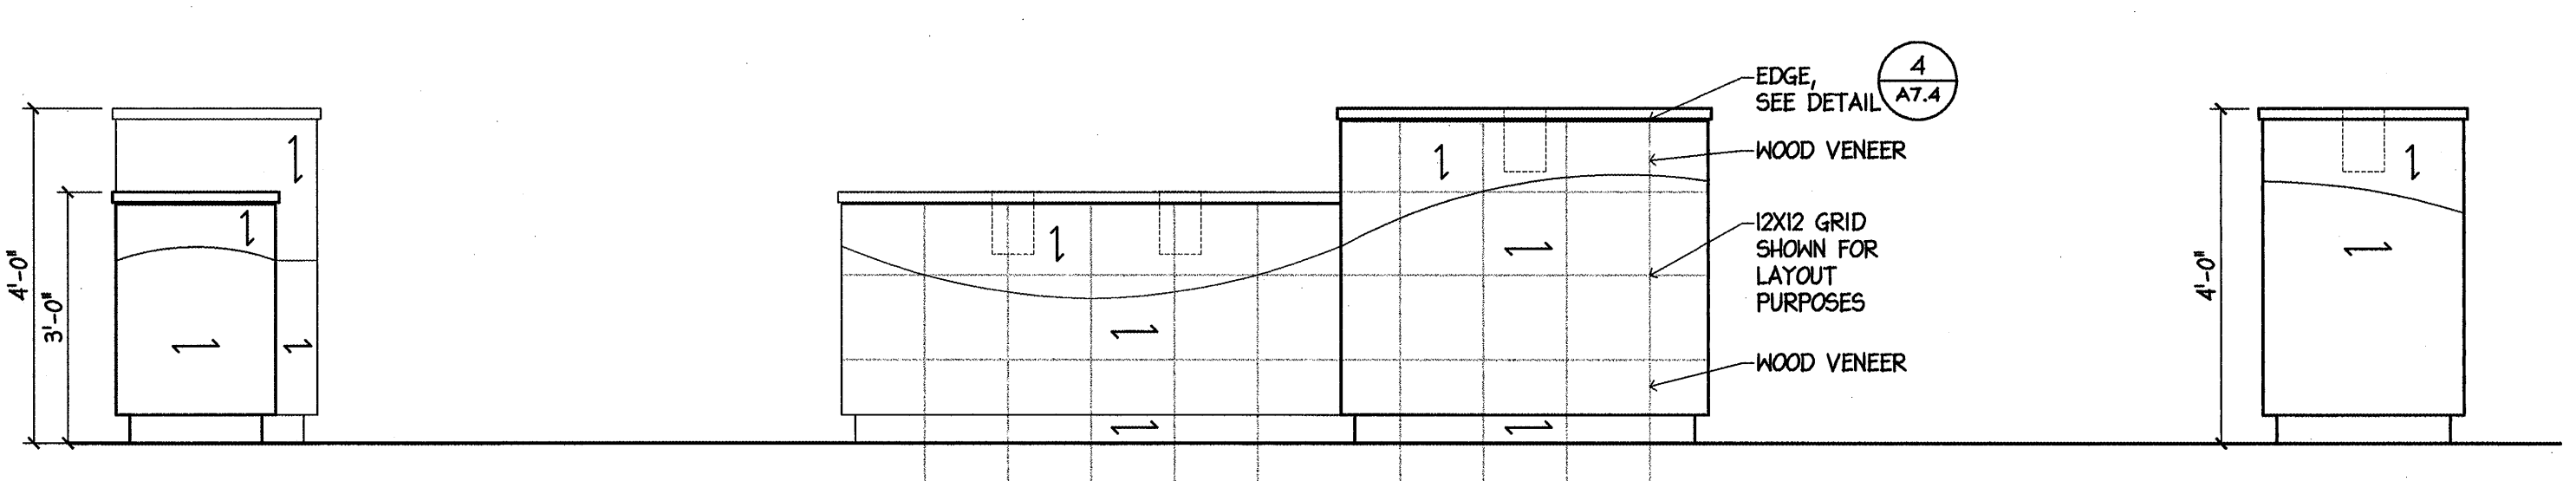


5 ELEV - DIVIDER B
1/2" = 1'-0"

6 ELEV - DIVIDER B
1/2" = 1'-0"


7 ELEV - DIVIDER B
1/2" = 1'-0"

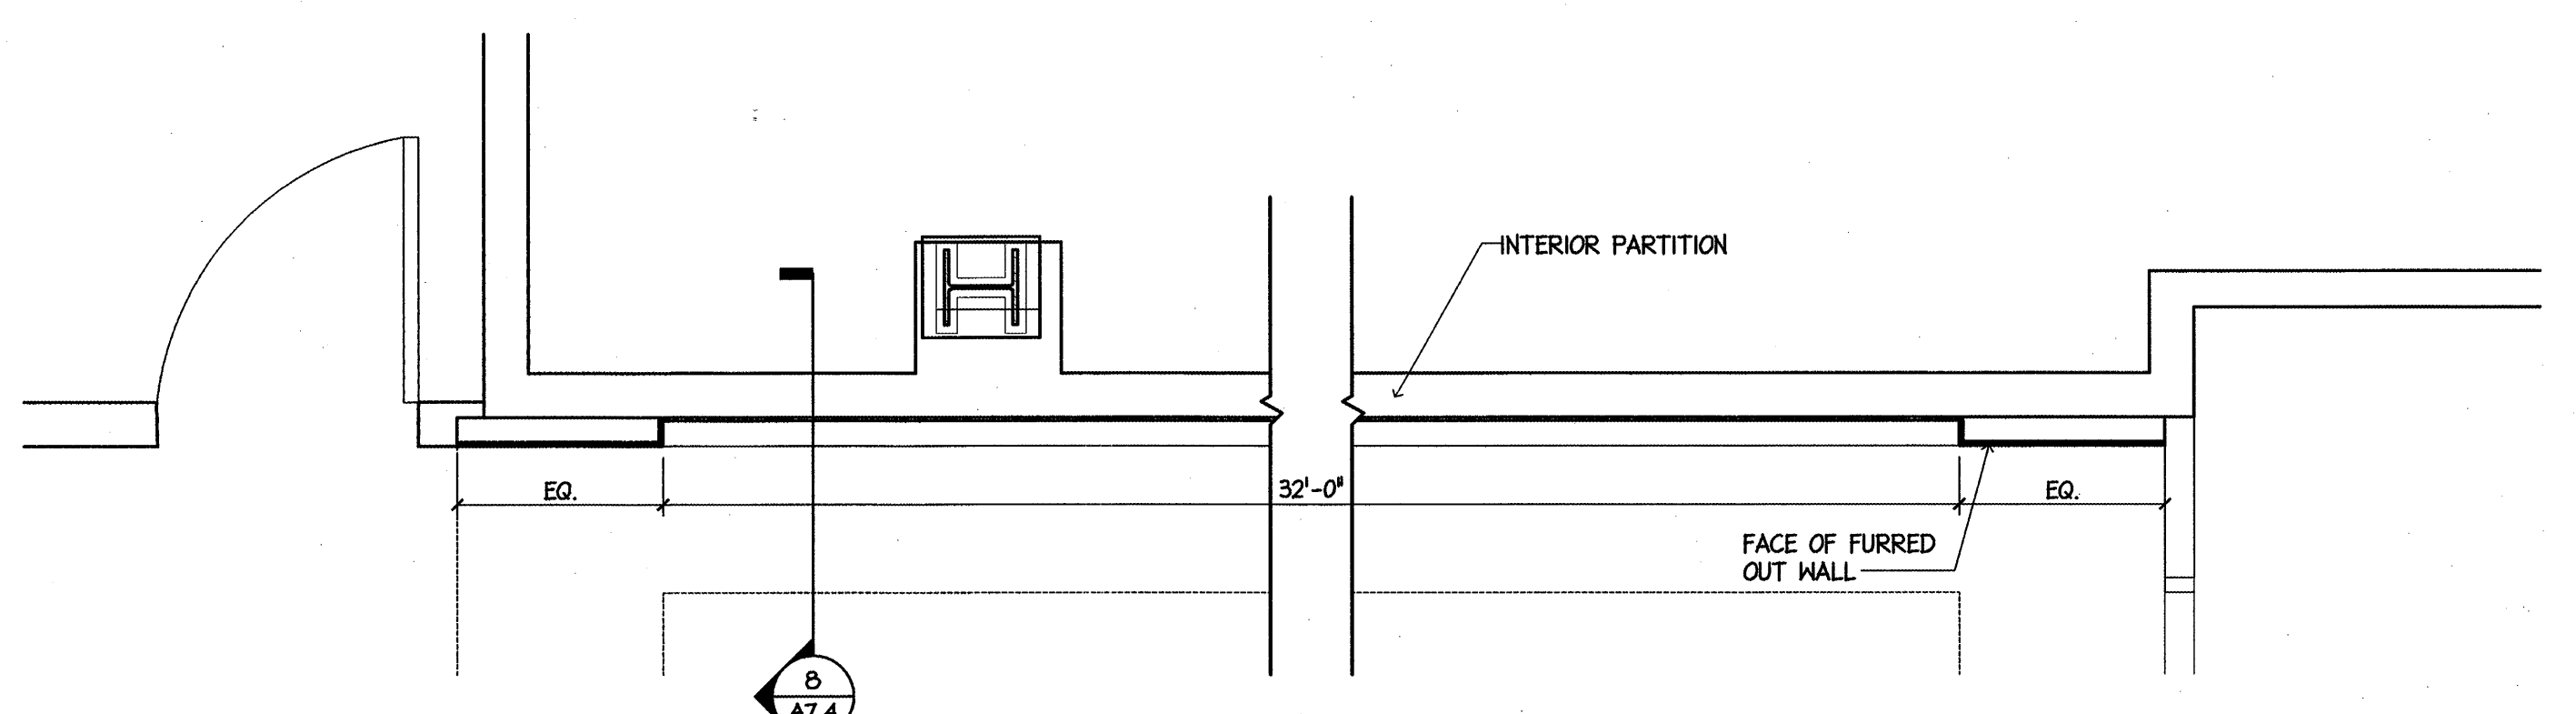


8 GALLERY WALL - PLAN
SCALE: 1/2" = 1'-0"

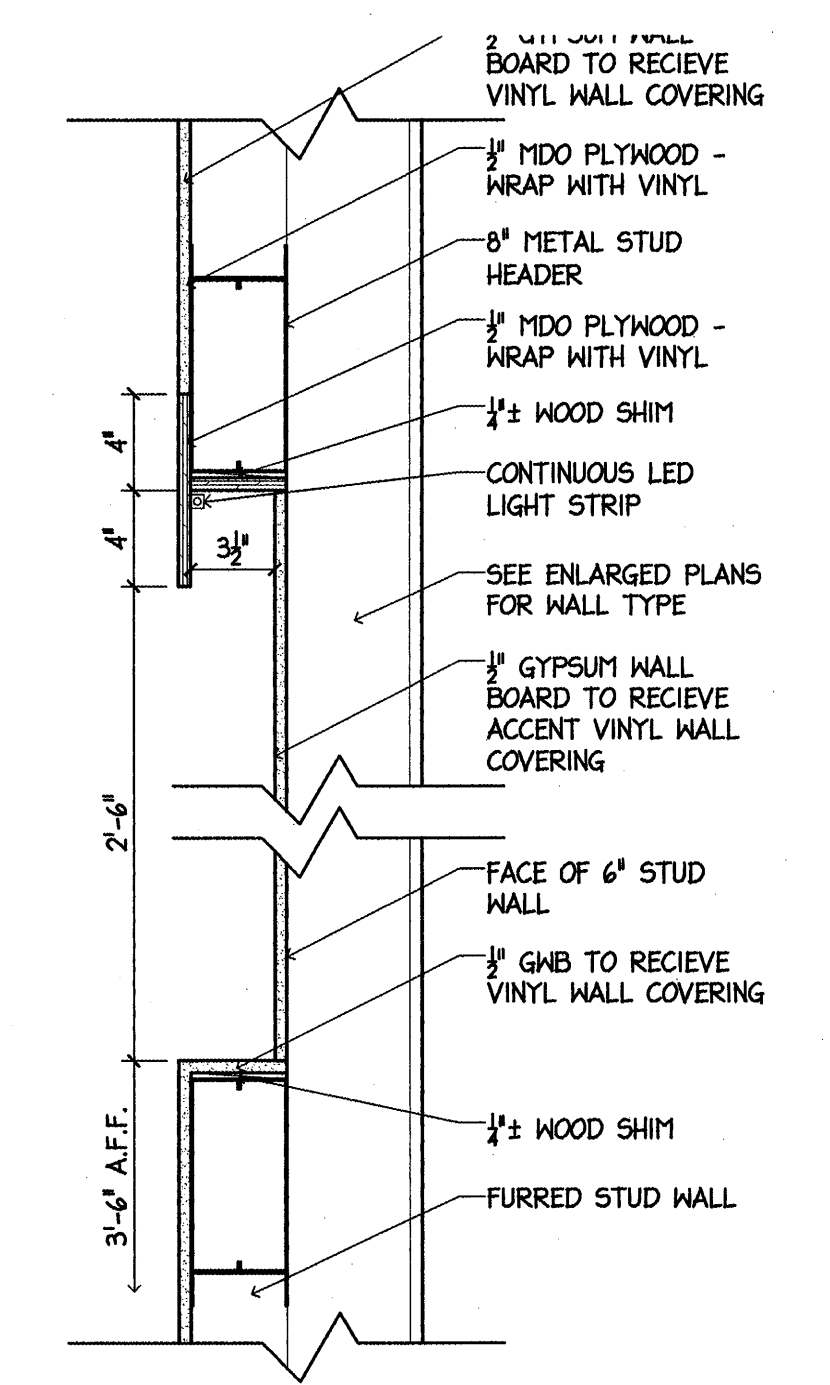


8 GALLERY WALL - SECTION
SCALE: 1 1/2" = 1'-0"

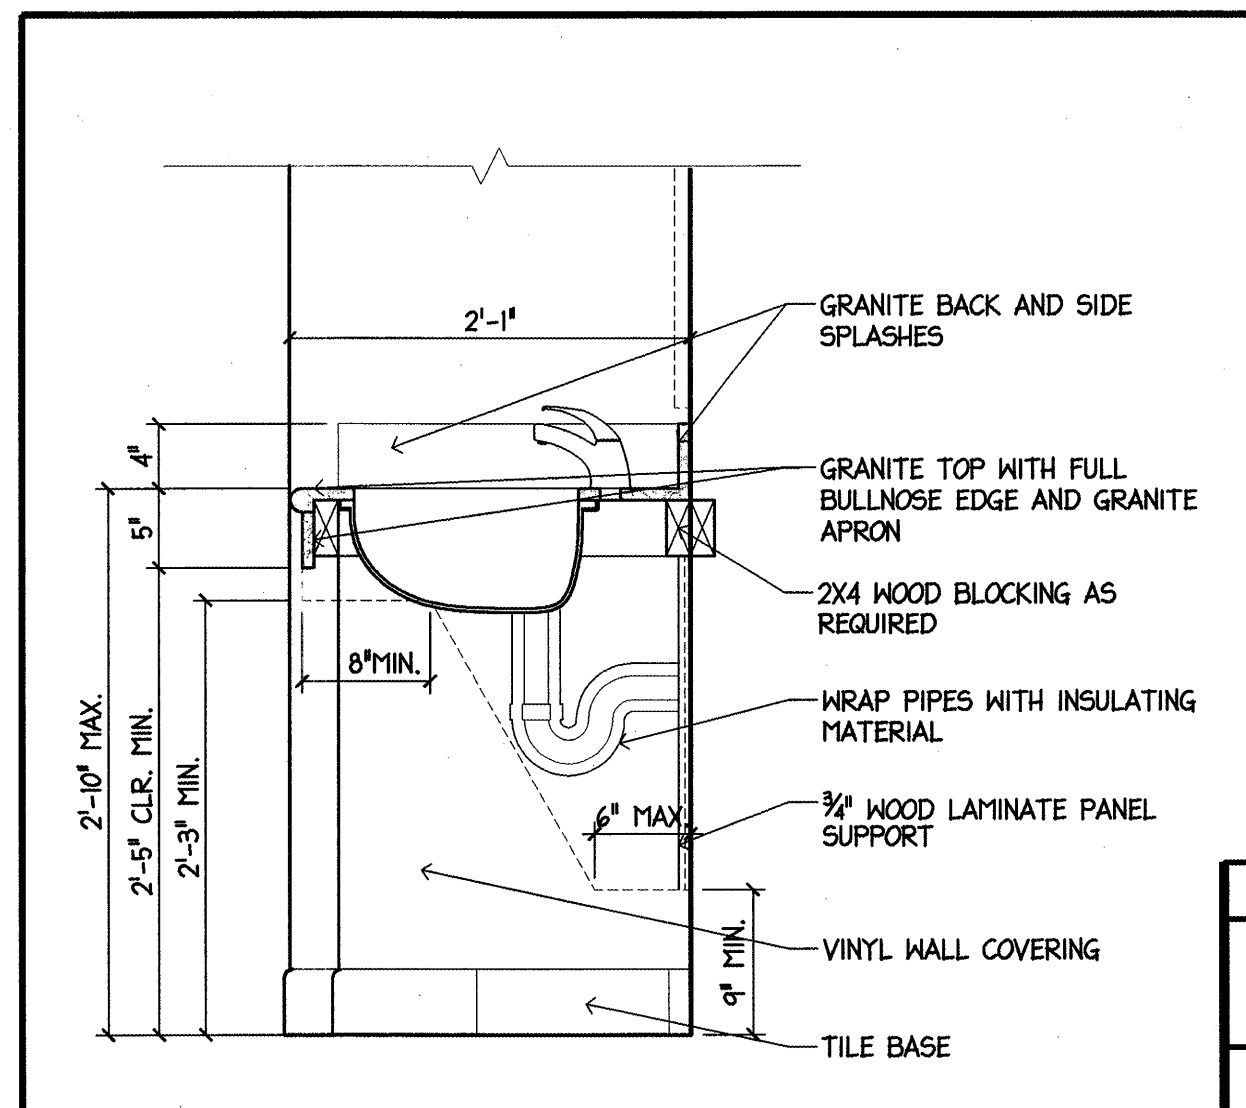

10 PUBLIC RESTROOM VANITY
1" = 1'-0"

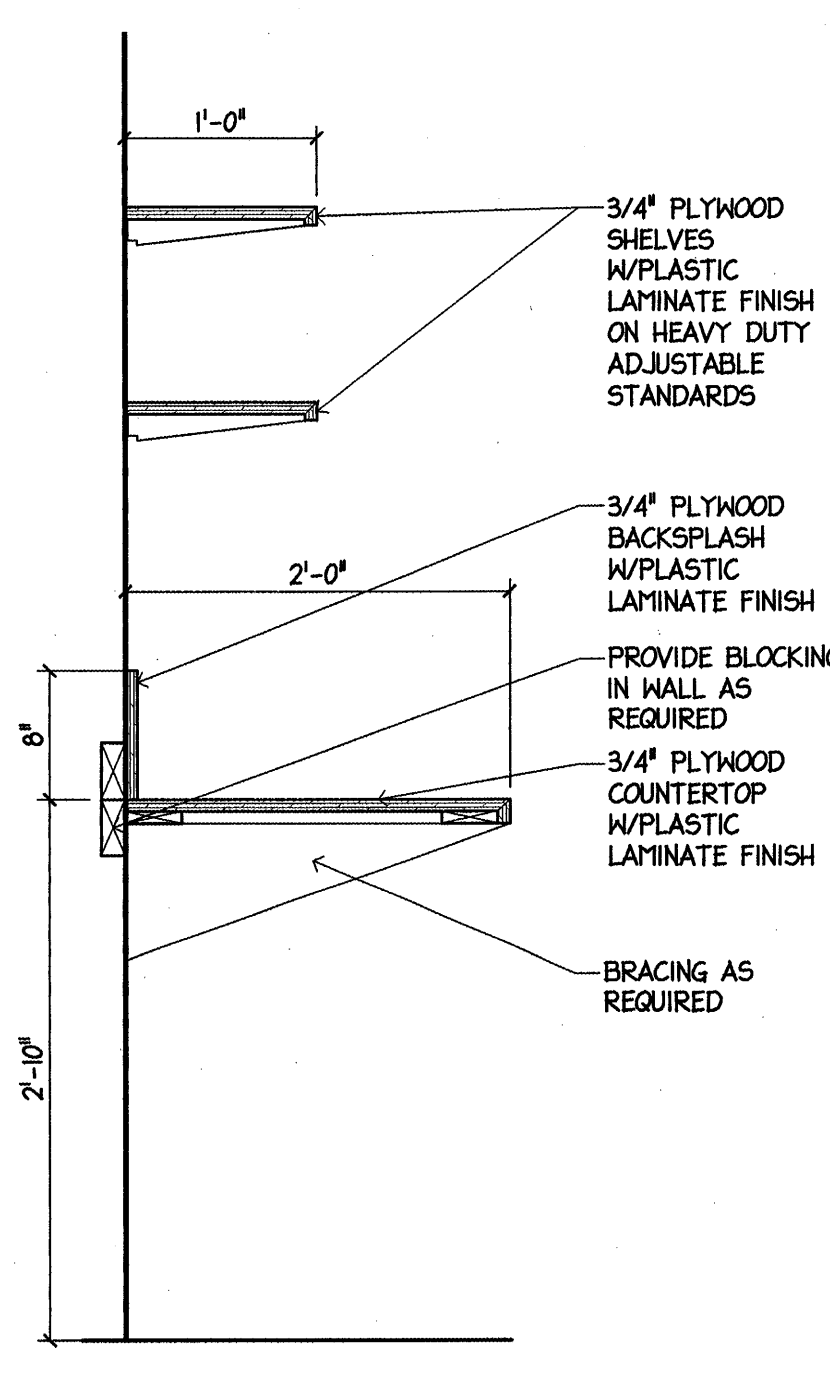


9 FOLDING COUNTER
1" = 1'-0"

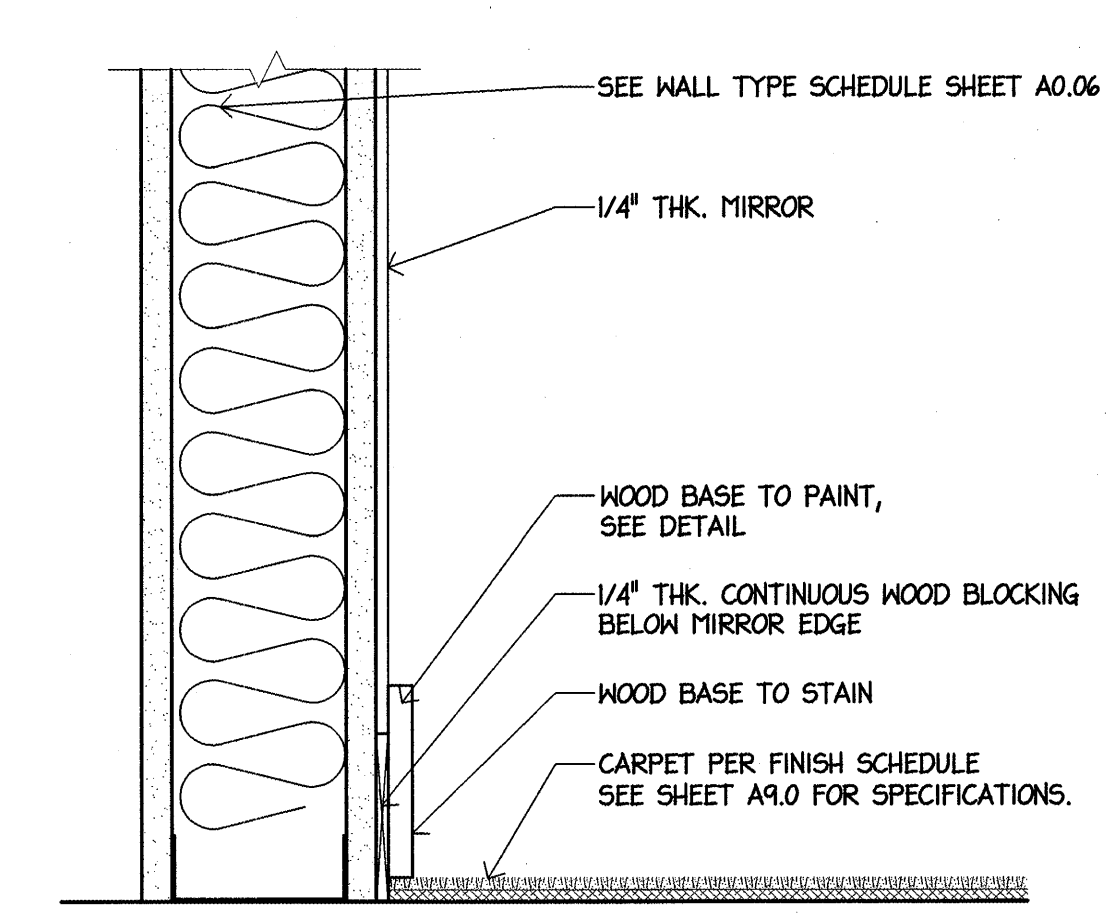

11 BASE DETAIL AT EXERCISE ROOM MIRROR
3" = 1'-0"

PERMIT ISSUE - 09/27/07

NO.	REVISION	DATE
SCALE: As Noted		DRAWN BY: KW/ES
DATE:		CHECKED BY: JR

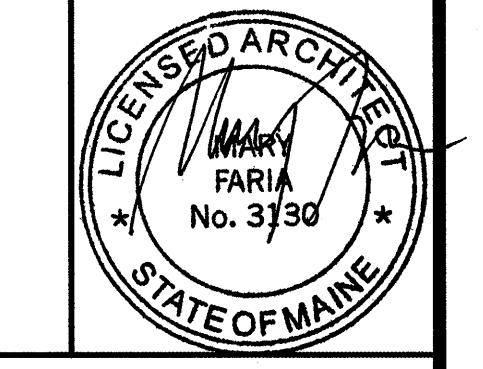

PROJECT

RESIDENCE INN BY MARRIOTT

PORTLAND, ME


JOB# 802

TITLE

PUBLIC SPACE DETAILS

GROUP ONE
21 W. THIRD STREET, BOSTON, MA 02127
TEL: (617)268-7000 FAX: (617)268-0209

DRAWING NO.

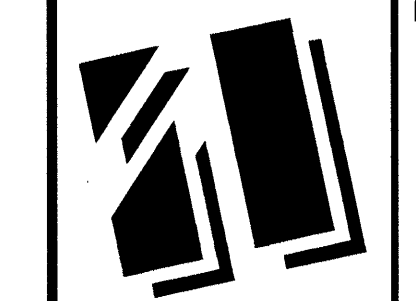

A7.4