


A TYPICAL GUESTROOM TILE FLOOR PATTERNS
1/2" = 1'-0"

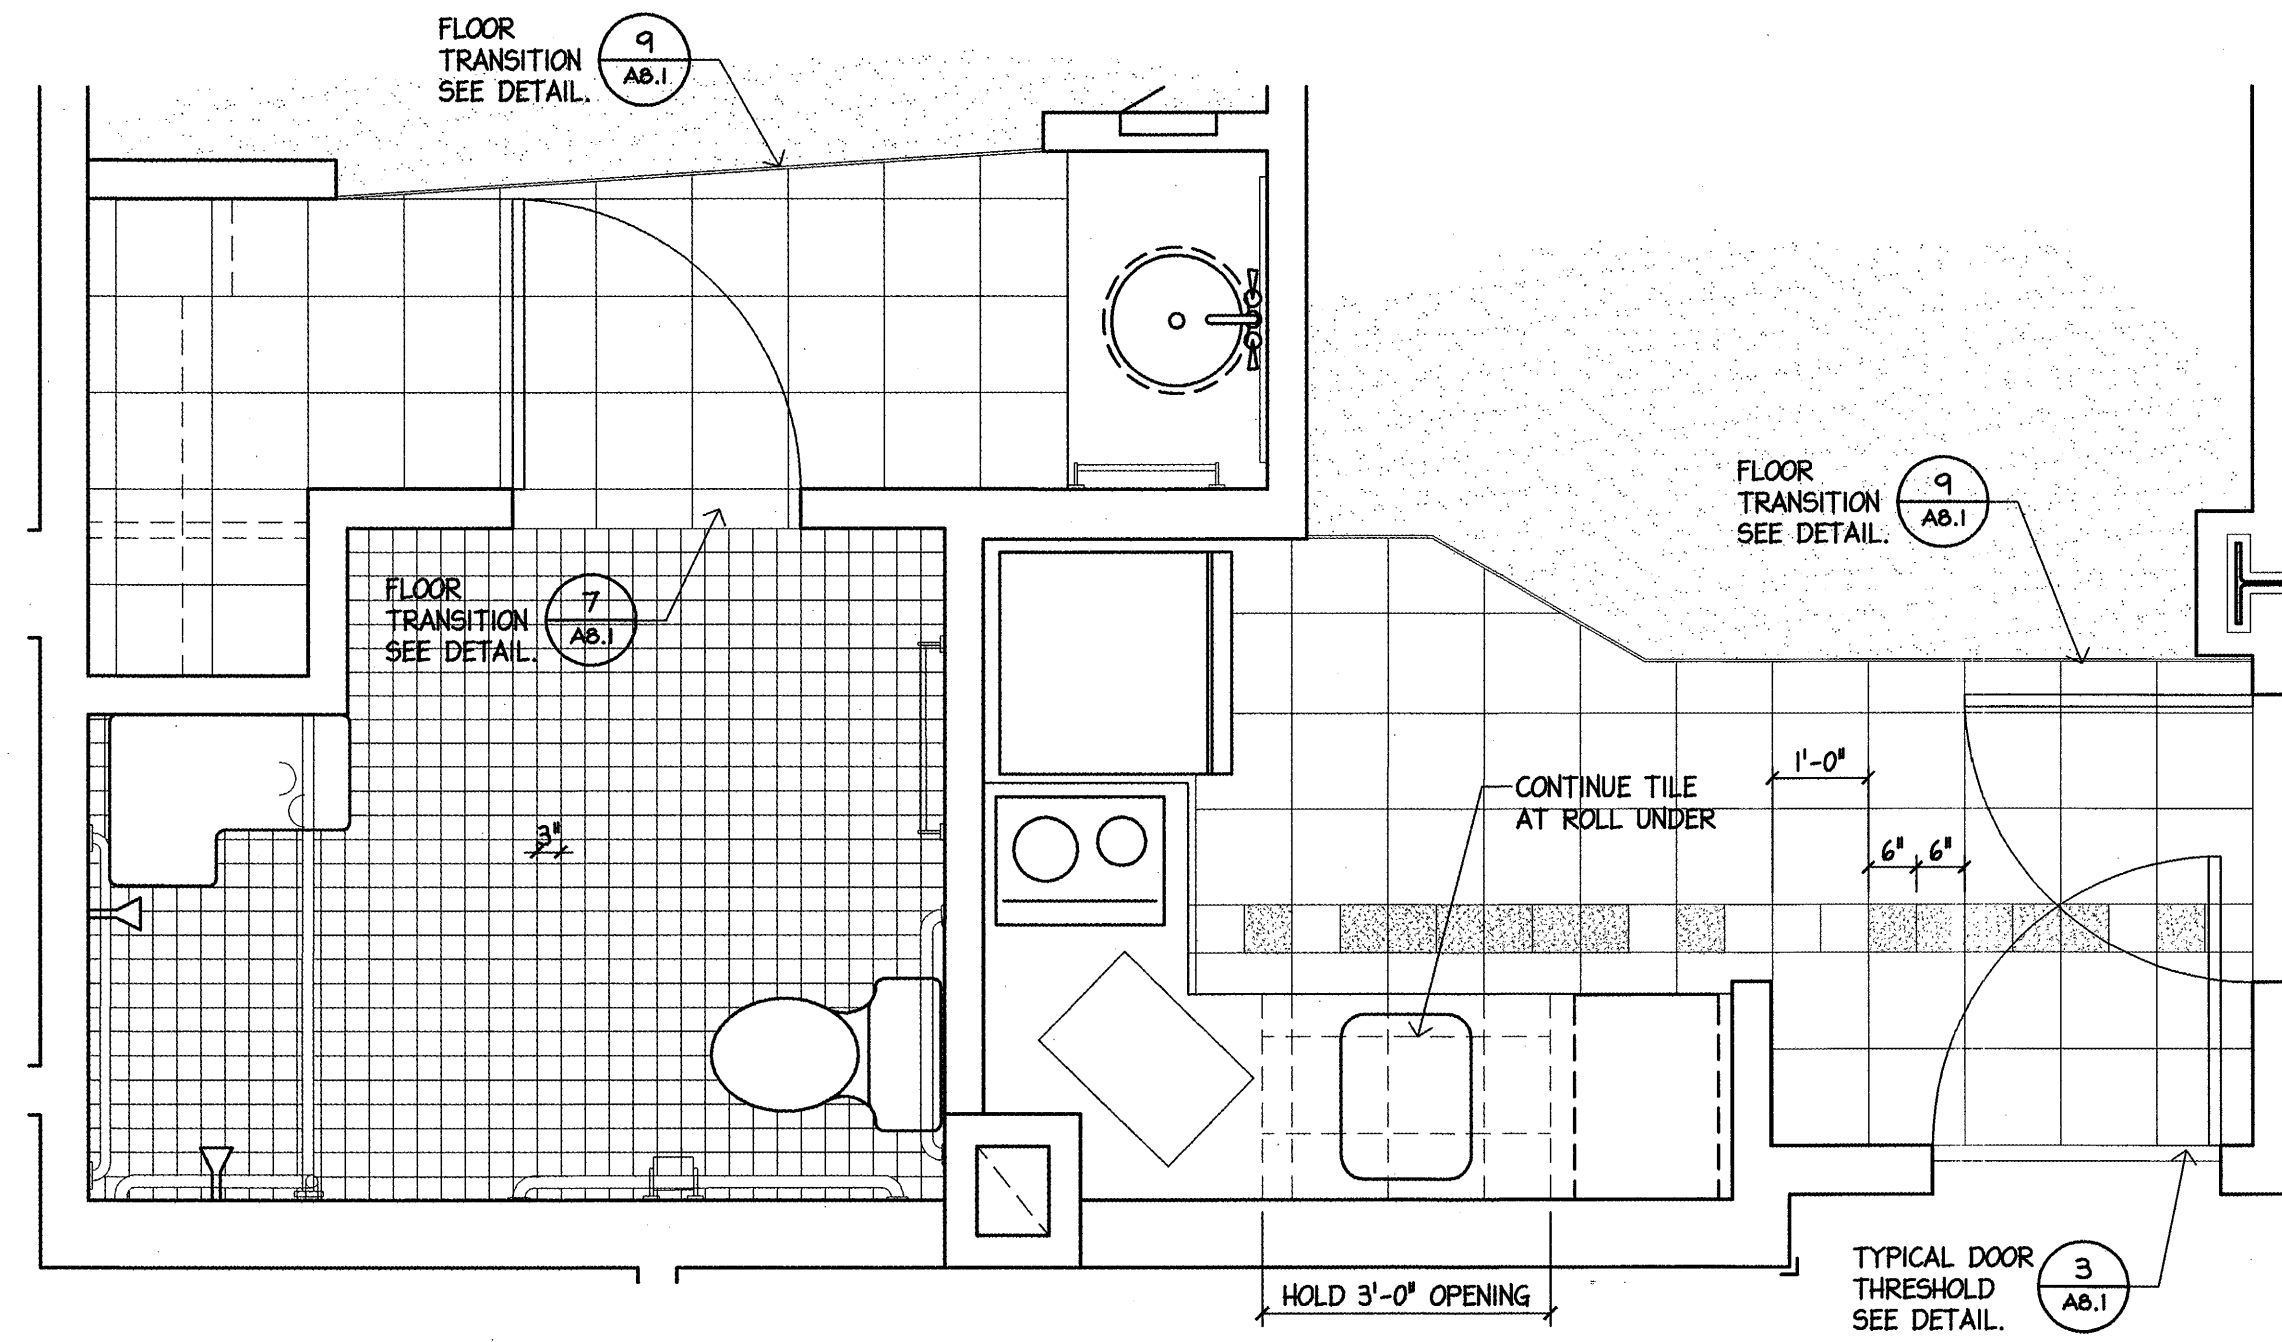

B ADA GUESTROOM W/ ROLL-IN SHOWER TILE FLOOR PATTERNS
1/2" = 1'-0"


FLOOR PATTERN LEGEND:

- 12x12 CERAMIC TILE-FIELD
- 6x6 CERAMIC TILE-ACCENT
- 6x6 CERAMIC TILE
- 3x3 CERAMIC TILE-FIELD

NOTE: SEE INTERIOR FINISH SCHEDULE SHEET A9.0 FOR TILE SPECIFICATIONS.

PERMIT ISSUE - 09/27/07

NO.	REVISION	DATE
SCALE: As Noted		DRAWN BY: ES
DATE:		CHECKED BY: JR

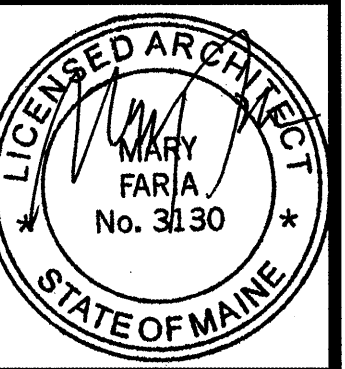

PROJECT
RESIDENCE INN BY MARRIOTT
PORTLAND, ME
JOB# 802

TITLE
GUESTROOM DETAILS

GROUP ONE
21 W. THIRD STREET, BOSTON, MA 02127
TEL: (617)268-7000 FAX: (617)268-0209

DRAWING NO.
 A7.9