

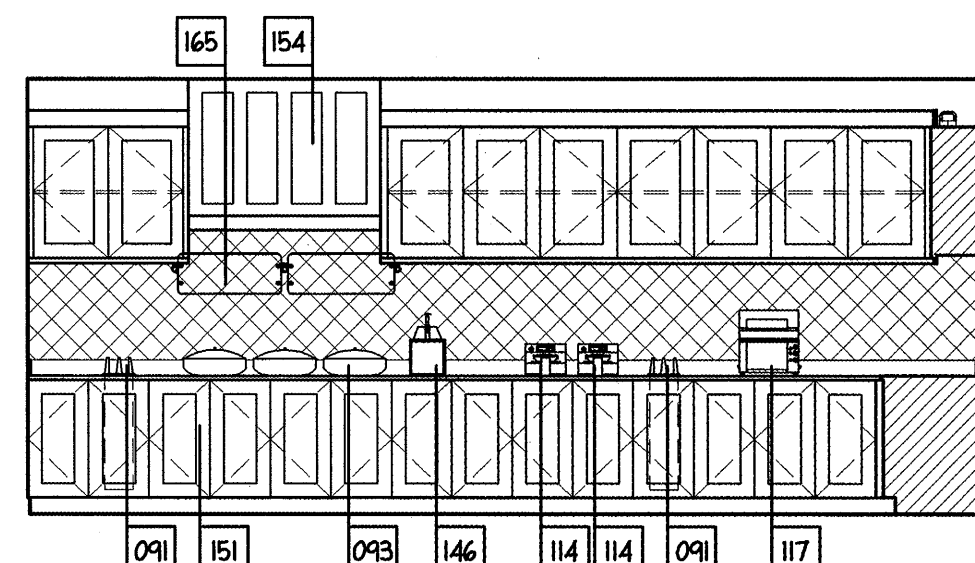
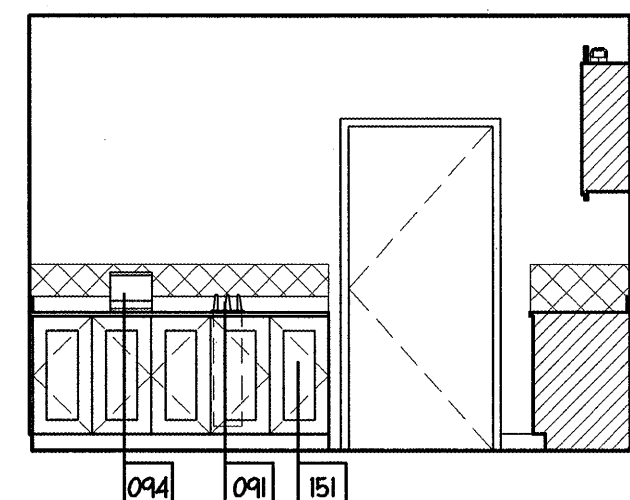



1 INTERIOR ELEVATIONS- PREP KITCHEN  
1/4"=1'-0"

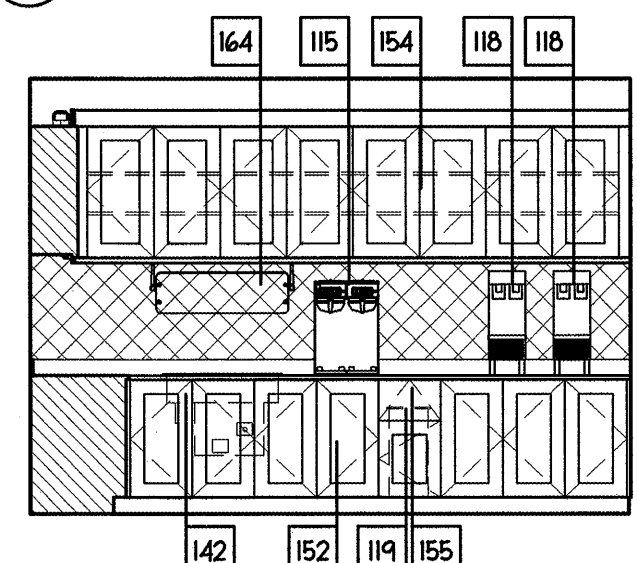

2 INTERIOR ELEVATIONS- BUFFET  
1/4"=1'-0"

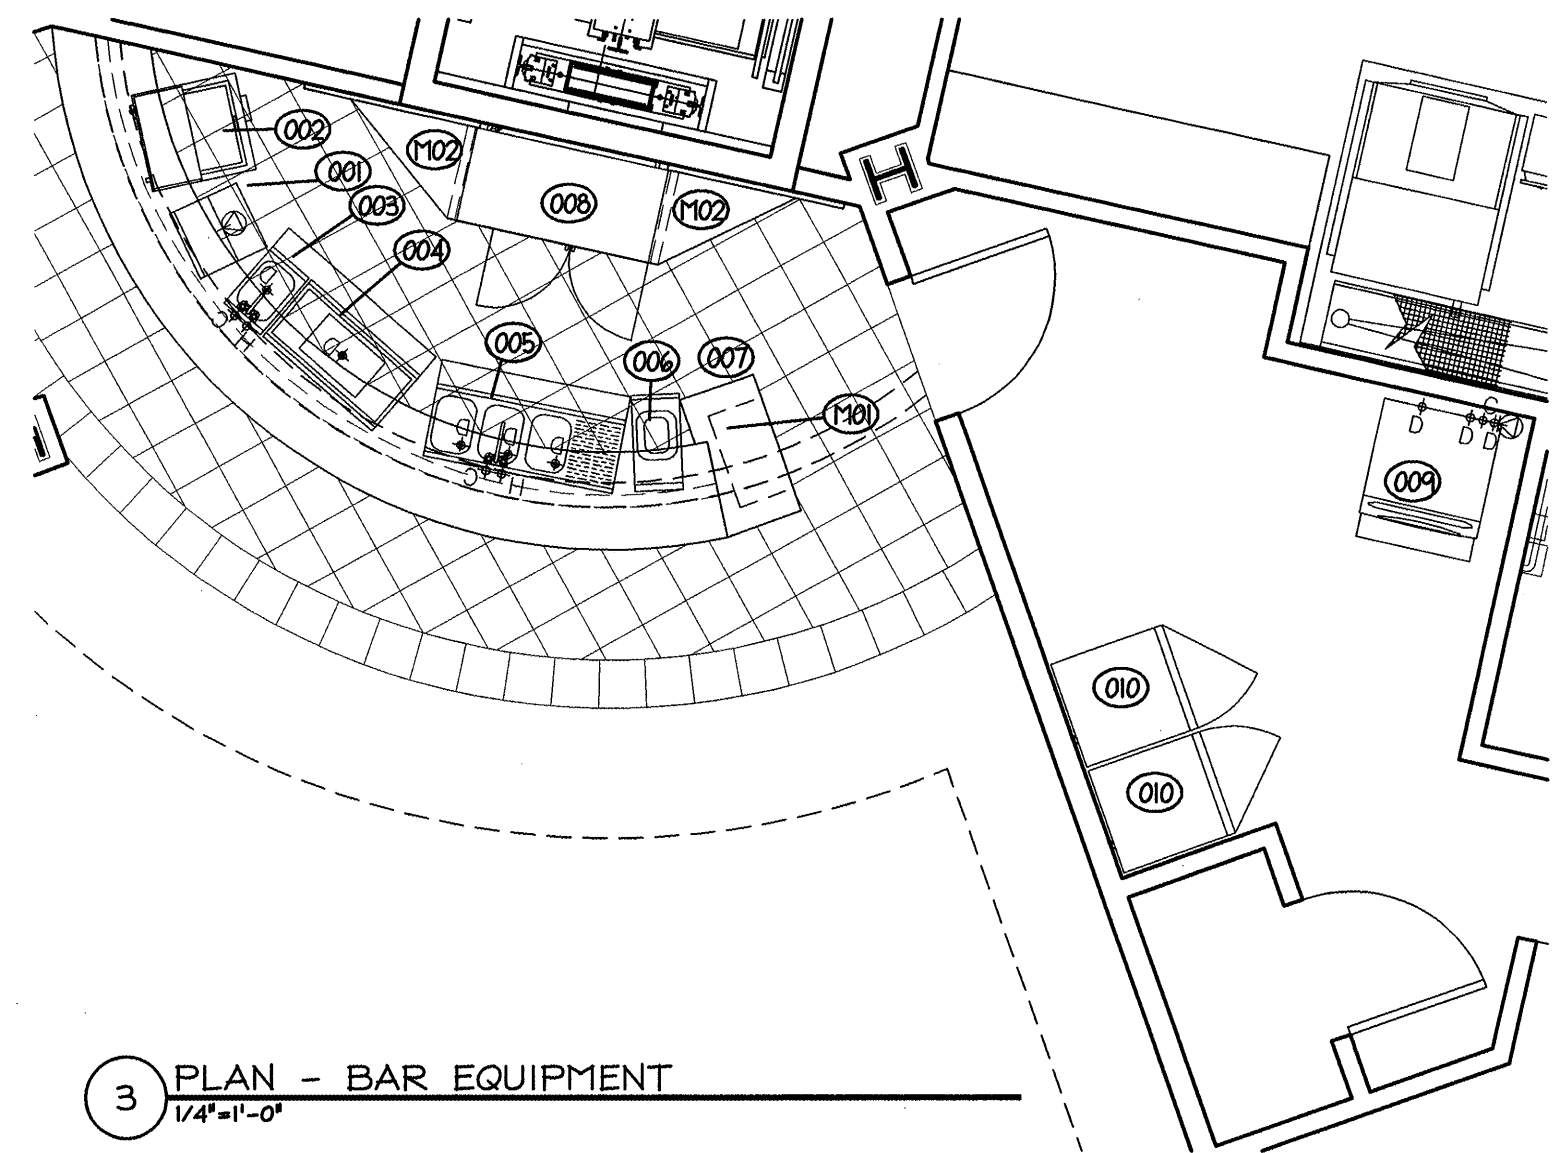

3 PLAN - BAR EQUIPMENT  
1/4"=1'-0"

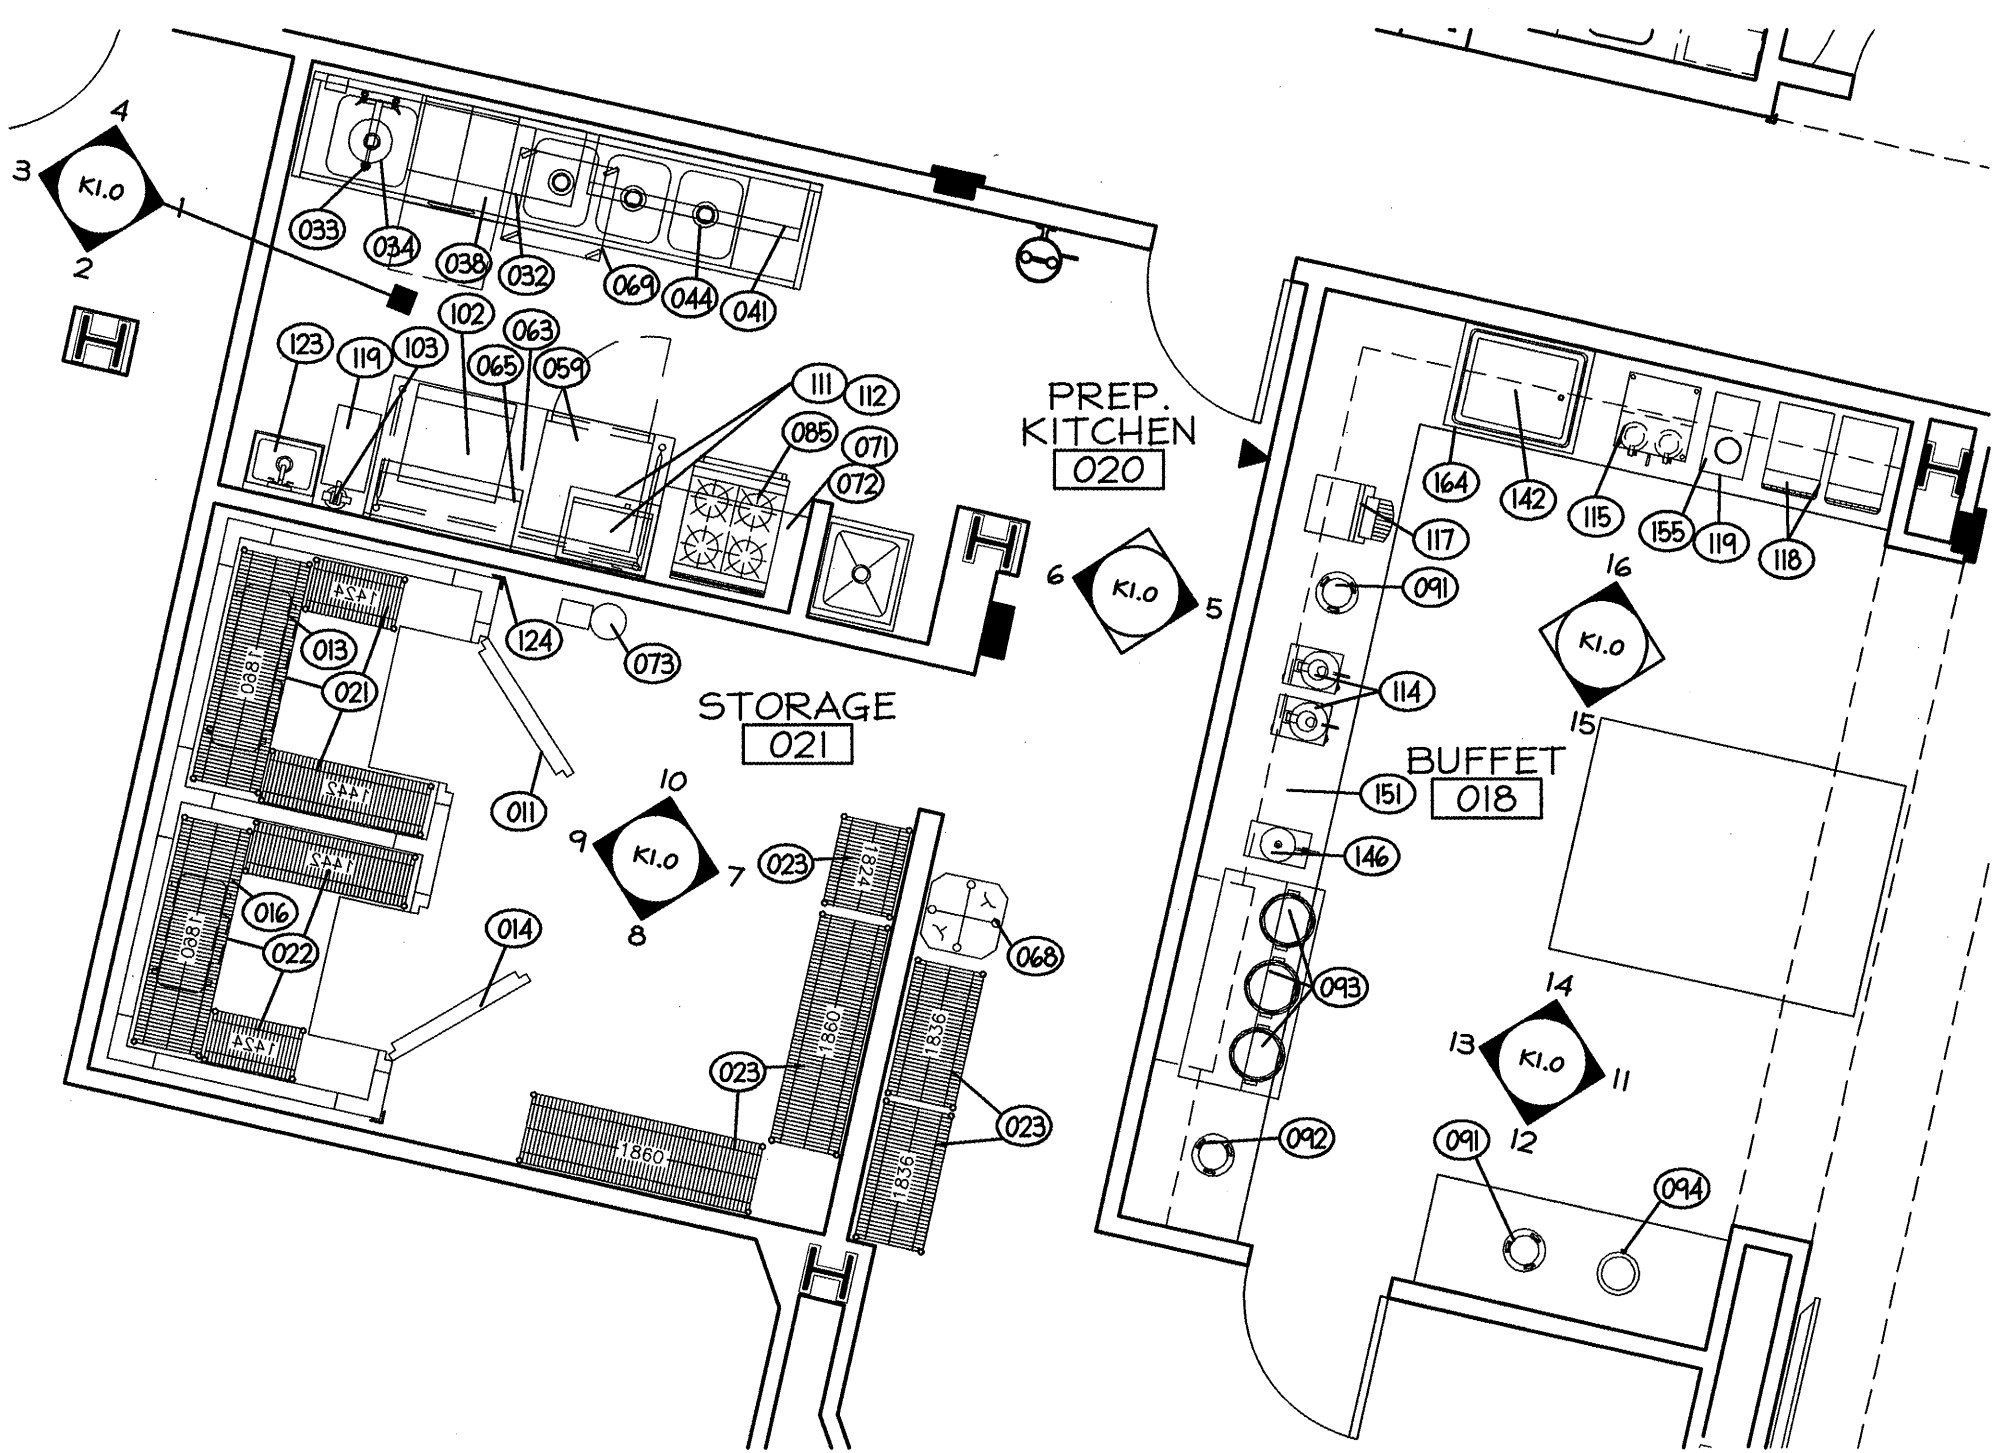

4 PLAN - PREP KITCHEN/BUFFET EQUIPMENT  
1/4"=1'-0"

BAR EQUIPMENT SCHEDULE

ITEM NO	QTY	DESCRIPTION	MANUFACTURER	MODEL NUMBER	VOLTS	PHASE	AMPS	KW	HP	DIRECT PLUG	COLD WATER SIZE (N)	HOT WATER SIZE (N)	DIRECT DRAIN SIZE (N)	INDIR DRAIN SIZE (N)	GAS SIZE (N)	MBTUH	EQUIPMENT REMARKS
M01	1	MILLWORK WAIT STA	CUSTOM	-	-	-	-	-	-	-	-	-	-	-	-	-	3' HT W/DWR & CAB UNDER
M02	2	MILLWORK CABINETS	CUSTOM	-	-	-	-	-	-	-	-	-	-	-	-	-	W/LOCKS & ADJ SHELVES
001	1	UNDERBAR BLENDER STATION	KROWNE METAL	18-18FT	120	1	15.0	-	-	X	-	-	-	-	-	-	-
002	1	BOTTLE COOLER	TRUE FOOD SERVICE	TD-24-7	120	1	4.1	-	0.17	-	X	-	-	-	-	-	WITH LOCK
003	1	UNDERBAR HANDSINK	KROWNE METAL	18-1C	-	-	-	-	-	-	1/2	1/2	1-1/2	-	-	-	WITH SPEED RAIL
004	1	UNDERBAR ICE CHEST	KROWNE METAL	18-36DP-7	-	-	-	-	-	-	-	-	-	1/2	-	-	WITH SPEED RAIL
005	1	UNDERBAR SINK	KROWNE METAL	18-43R	-	-	-	-	-	-	1/2	1/2	-	1	-	-	WITH SPEED RAIL
006	1	UNDERBAR DRY WASTE	KROWNE METAL	KR18-T12	-	-	-	-	-	-	-	-	-	-	-	-	-
007	1	WASTE BIN	BY OWNER	-	-	-	-	-	-	-	-	-	-	-	-	-	-
008	1	BACK BAR COOLER	TRUE FOOD SERVICE	TBB-24-48G	120	1	7.6	-	1/3	-	X	-	-	-	-	-	WITH LOCK
009	1	ICE MAKER W/ BIN	MANITOWOC ICE	SD-0302A /B-170	115	1	12.9	-	1/2	X	-	3/8	-	-	3/4	-	-
010	2	REACH-IN REFRIGERATOR	TRUE FOOD SERVICE	T-23	120	1	7.6	-	1/3	-	X	-	-	-	-	-	WITH LOCKS


EQUIPMENT SCHEDULE - FOODSERVICE

MARK	QTY.	DESCRIPTION	MANUFACTURER	MODEL	LOCATION	COMMENTS
011	1	Walk-In Cooler	Bally	See plan for dims	Kitchen	
012	1	Refrigeration System +35°F - Compressor	Copeland	D3AM-0075-CAV	Kitchen	Remote Compressor
013	1	Refrigeration System +35°F - Coil	Bohn	ADT-070	Kitchen	
014	1	Walk-In Freezer	Bally	See plan for dims	Kitchen	
015	1	Refrigeration System -10°F - Compressor	Copeland	DJAL-0150-CAV	Kitchen	Remote Compressor
016	1	Refrigeration System -10°F - Coil	Bohn	LET-065	Kitchen	
021	Vfy.	Shelving - Cooler	Metro	Metroseal III	Kitchen	
022	Vfy.	Shelving - Freezer	Metro	Metroseal III	Kitchen	
023	Vfy.	Shelving - Dry Storage Shelving	Metro	Super Erecta Brite	Kitchen	
032	1	Dish Table - Scullery Rack Shelf	Advance/Tabco	DT-6R-12	Kitchen	
033	1	Spray Rinse	Fisher	84745	Kitchen	
034	1	Disposer and Control	Red Goat	A2P-R7	Kitchen	
038	1	Dishwasher - Undercounter	Hobart	LXI	Kitchen	
041	1	Pot Rack with Wall Shelf	Advance/Tabco	PS-12-	Kitchen	
042	1	Shelving - Pan and China	Metro	Super Erecta Brite	Kitchen	
044	1	Pot Sink with End Panel	Fabricator	Custom	Kitchen	
059	1	Refrigerator - Compact	True	TUC-27	Buffet	
063	1	Table - Prep with Backsplash	Advance/Tabco	TK55-30	Kitchen	
065	Vfy.	Shelves - Wall	Advance/Tabco	WS-KD	Kitchen	
068	Lot	Adjustable Poker Chip Dolly	Metro	T17A24P	Kitchen	
069	Lot	Glass Rack Dolly	Metro	CB212C	Kitchen	
071	1	Exhaust Hood	Captive Aire	Type ND-PSP	Kitchen	
072	Lot	Ducts, Fans, Heater, Controls	By Others		Kitchen	By GC, NIKEC
073	1	Fire Protection System	Ansul	Piranha	Kitchen	
085	1	Four-Burner Range - Gas	Vulcan	24L	Kitchen	
091	2	Plate Dispensers - Ambient	APW Wyott	SL-12A	Buffet	
092	1	Plate Dispensers - Heated	APW Wyott	HL-12A	Buffet	
093	3	Induction Cookers and Buffet Servers	Spring	SR-181A	Buffet	
094	1	Oatmeal Cooker	APW Wyott	RCW-75P	Buffet	
102	1	Ice Maker - Undercounter	Scotsman	SCE275A-1A	Kitchen	
103	1	Water Filter	Everpure	Insurice 9324-01	Kitchen	
111	1	Microwave Oven	Amana	RCS10MPA	Kitchen	
112	1	Microwave Shelf	Advance/Tabco	MS-24-24	Kitchen	
114	2	Waffle Irons	Heartland Foods	Generic	Buffet	By Operator, NIKEC
115	1	Coffee Airpot Brewer	Bunn-O-Matic	CNTF Twin APS	Buffet	By Operator, NIKEC
116	Lot	Coffee Airpots	Bunn-O-Matic	13041.0101	Buffet	By Operator, NIKEC; Not Shown
117	1	Toaster	Star/Holman	QCS1-350	Buffet	
118	2	Juice Chillers	Minute Maid	Generic	Buffet	By Vendor, NIKEC
119	Lot	Garbage Cans	By Others		Buffet	By Operator, NIKEC
119	Lot	Garbage Cans	By Others		Kitchen	By Operator, NIKEC
123	1	Hand Lavatory	Advance/Tabco	7-PS-80	Kitchen	
124	Lot	Corner Guards and Flash Trim	Fabricator	Custom	Kitchen	
141	1	Display Pan - Iced	Atlas Set-n-Serve	WIC-3	Buffet	Alternate to 142
142	1	Display Pan - Mechanical	Atlas Set-n-Serve	WCM-3	Buffet	Alternate to 141
145	1	Pop-Up Toaster	Waring Commercial	WCT708	Buffet	Alternate to 117
146	1	Cheese Pump	Star/Holman	3WLA-HS	Buffet	
151	Lot	Buffet - Counter	By Others		Buffet	Architectural Woodwork
152	Lot	Buffet - Beverage	By Others		Buffet	Architectural Woodwork
154	Lot	Buffet - Overhead Cabinets	By Others		Buffet	Architectural Woodwork
155	Lot	Buffet - Waste Chute	By Others		Buffet	By GC, NIKEC
164	Lot	Buffet - Display Shields (Cold or Unwrapped Foods)	By Others		Buffet	By GC, NIKEC
165	Lot	Buffet - Display Shields (Hot Foods)	By Others		Buffet	By GC, NIKEC; Vfy. Requirement

NIKEC - Not in Kitchen Equipment Contract

PERMIT ISSUE - 09/27/07

NO.	REVISION	DATE
SCALE: As Noted	DRAWN BY: AVS	
DATE:	CHECKED BY: JR	

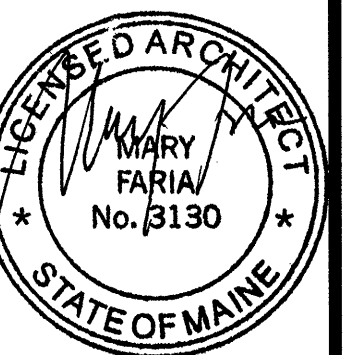

PROJECT  
**RESIDENCE INN BY MARRIOTT**  
PORTLAND, ME  
JOB# 802

TITLE  
**KITCHEN AND BAR PLANS AND DETAILS**

GROUP ONE  
21 W. THIRD STREET, BOSTON, MA 02127  
TEL. (617)268-7000 FAX: (617)268-0209

DRAWING NO.  
**K1.0**