




**TYPICAL BRACED FRAME ELEVATION
ALONG GRID LINE 23**

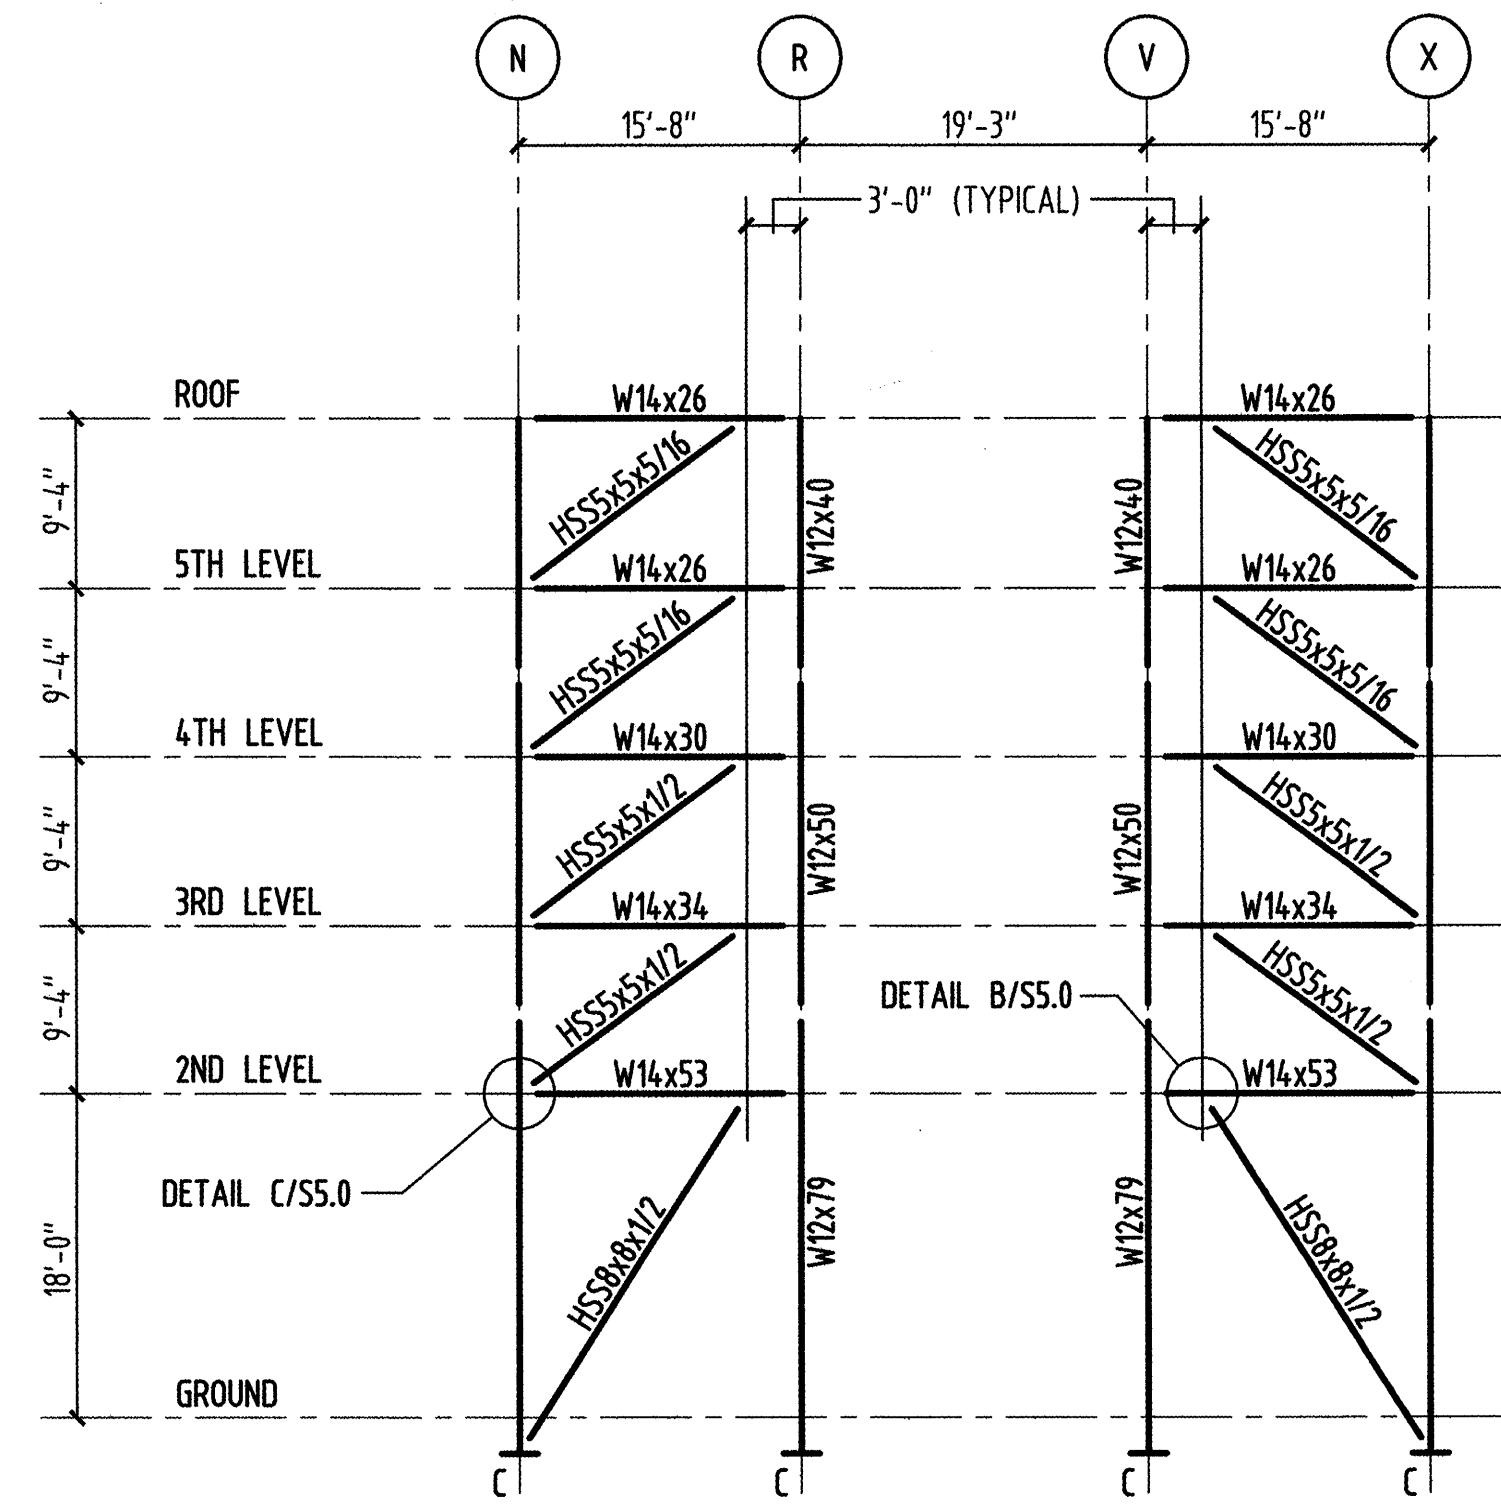

**TYPICAL BRACED FRAME ELEVATION
ALONG GRID LINE 26**

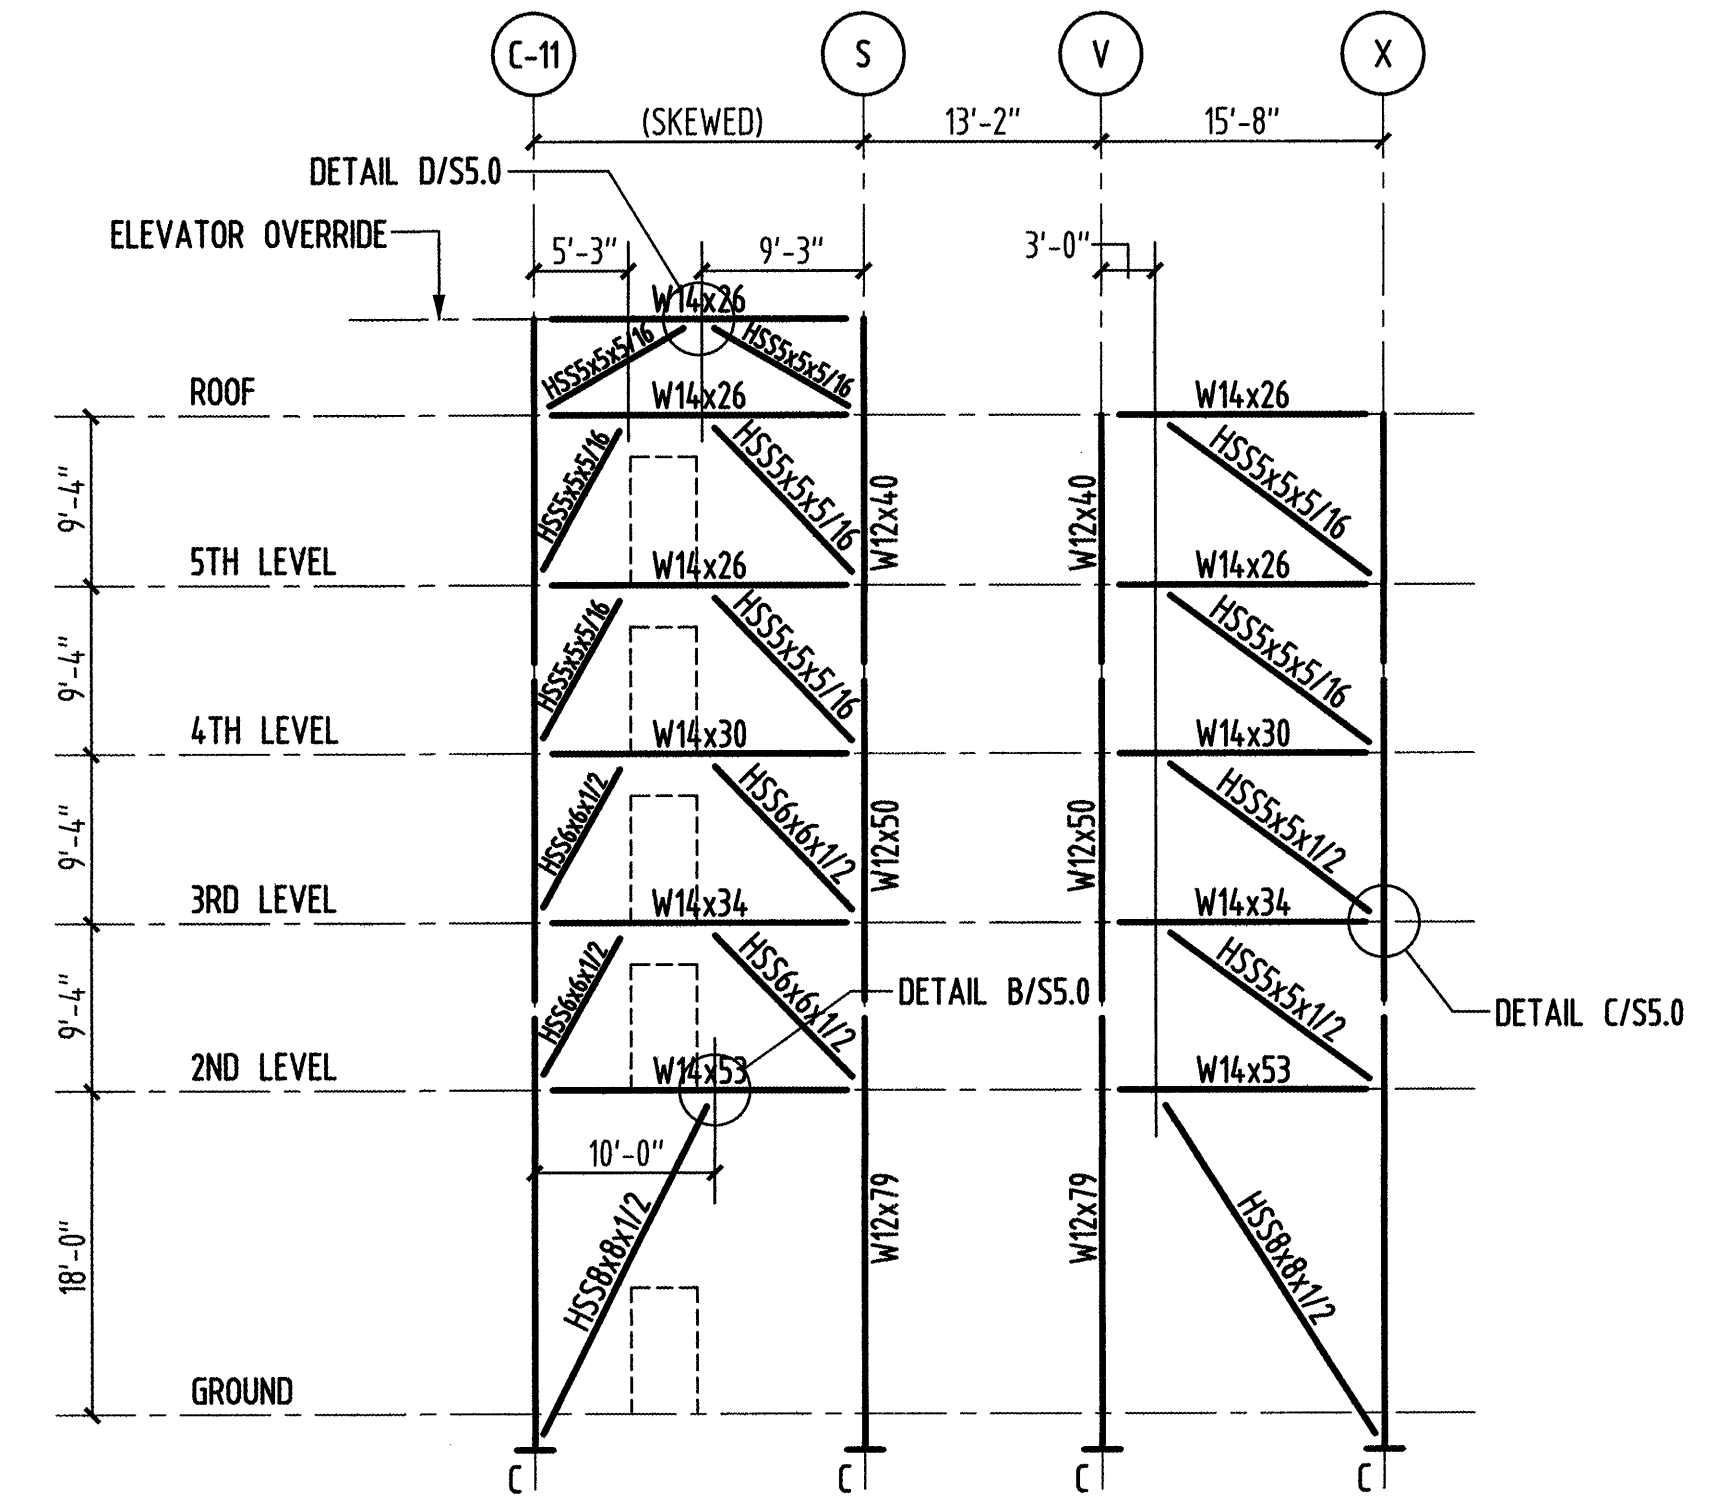

**TYPICAL BRACED FRAME ELEVATION
ALONG GRID LINE 30**

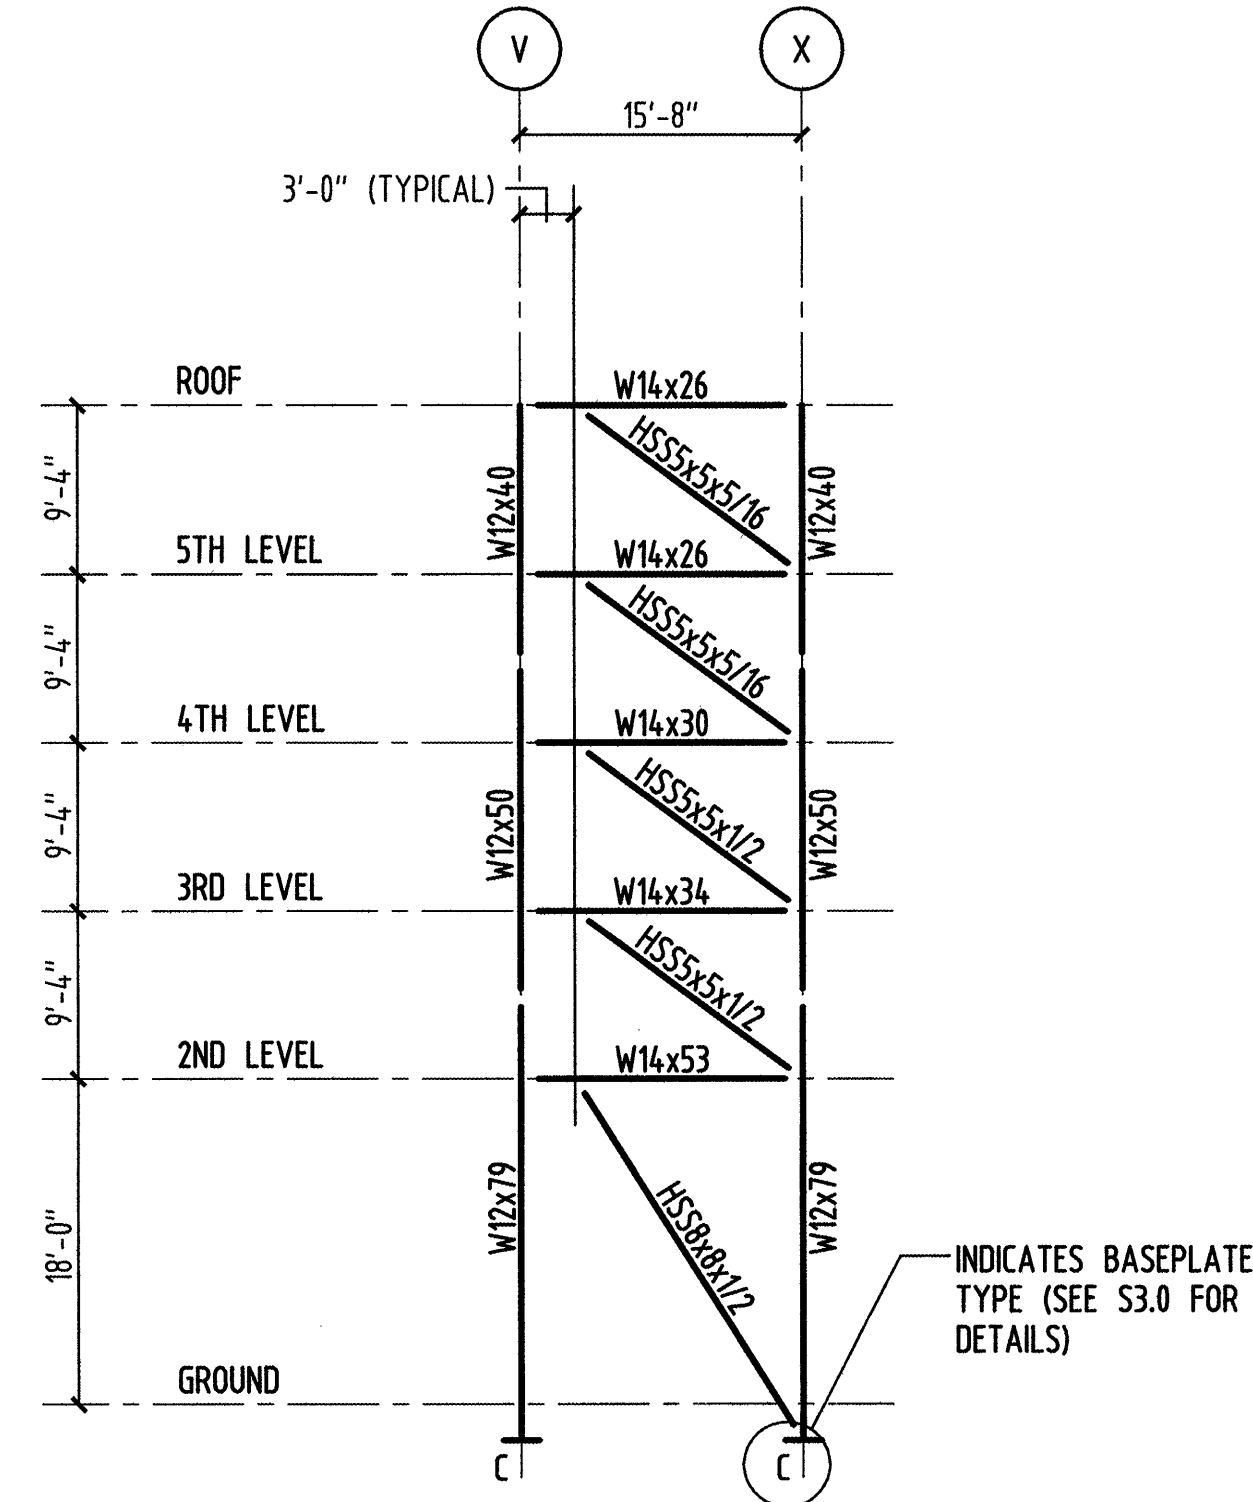


**TYPICAL BRACED FRAME ELEVATION
ALONG GRID LINE 32**

NOTE:
REFER TO MOMENT FRAME (MF) ELEVATIONS ON
DRAWINGS S3.2 AND S3.3 FOR COLUMN SIZES
NOT SHOWN

PERMIT ISSUE - 09/27/07


NO.	REVISION	DATE
SCALE: AS NOTED	DRAWN BY: FTV	
DATE: 09/27/07	CHECKED BY: BRG	

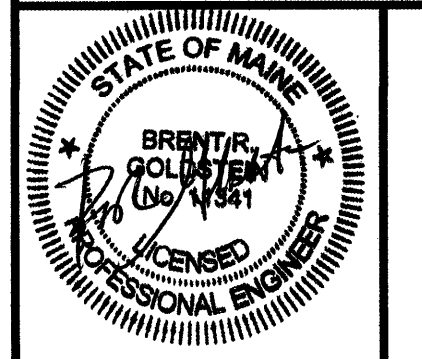

PROJECT
**RESIDENCE INN
BY MARRIOTT**
PORTLAND, ME.
JOB # 27089.00

TITLE
**BRACED FRAME
ELEVATIONS**

GROUP ONE
21 W. THIRD STREET, BOSTON, MA 02127
TEL. (617)268-7000 FAX: (617)268-0209

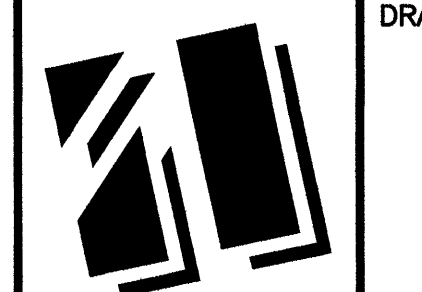

DRAWING NO.

S3.1