



**TYPICAL MOMENT FRAME ELEVATION
ALONG GRID LINE A**

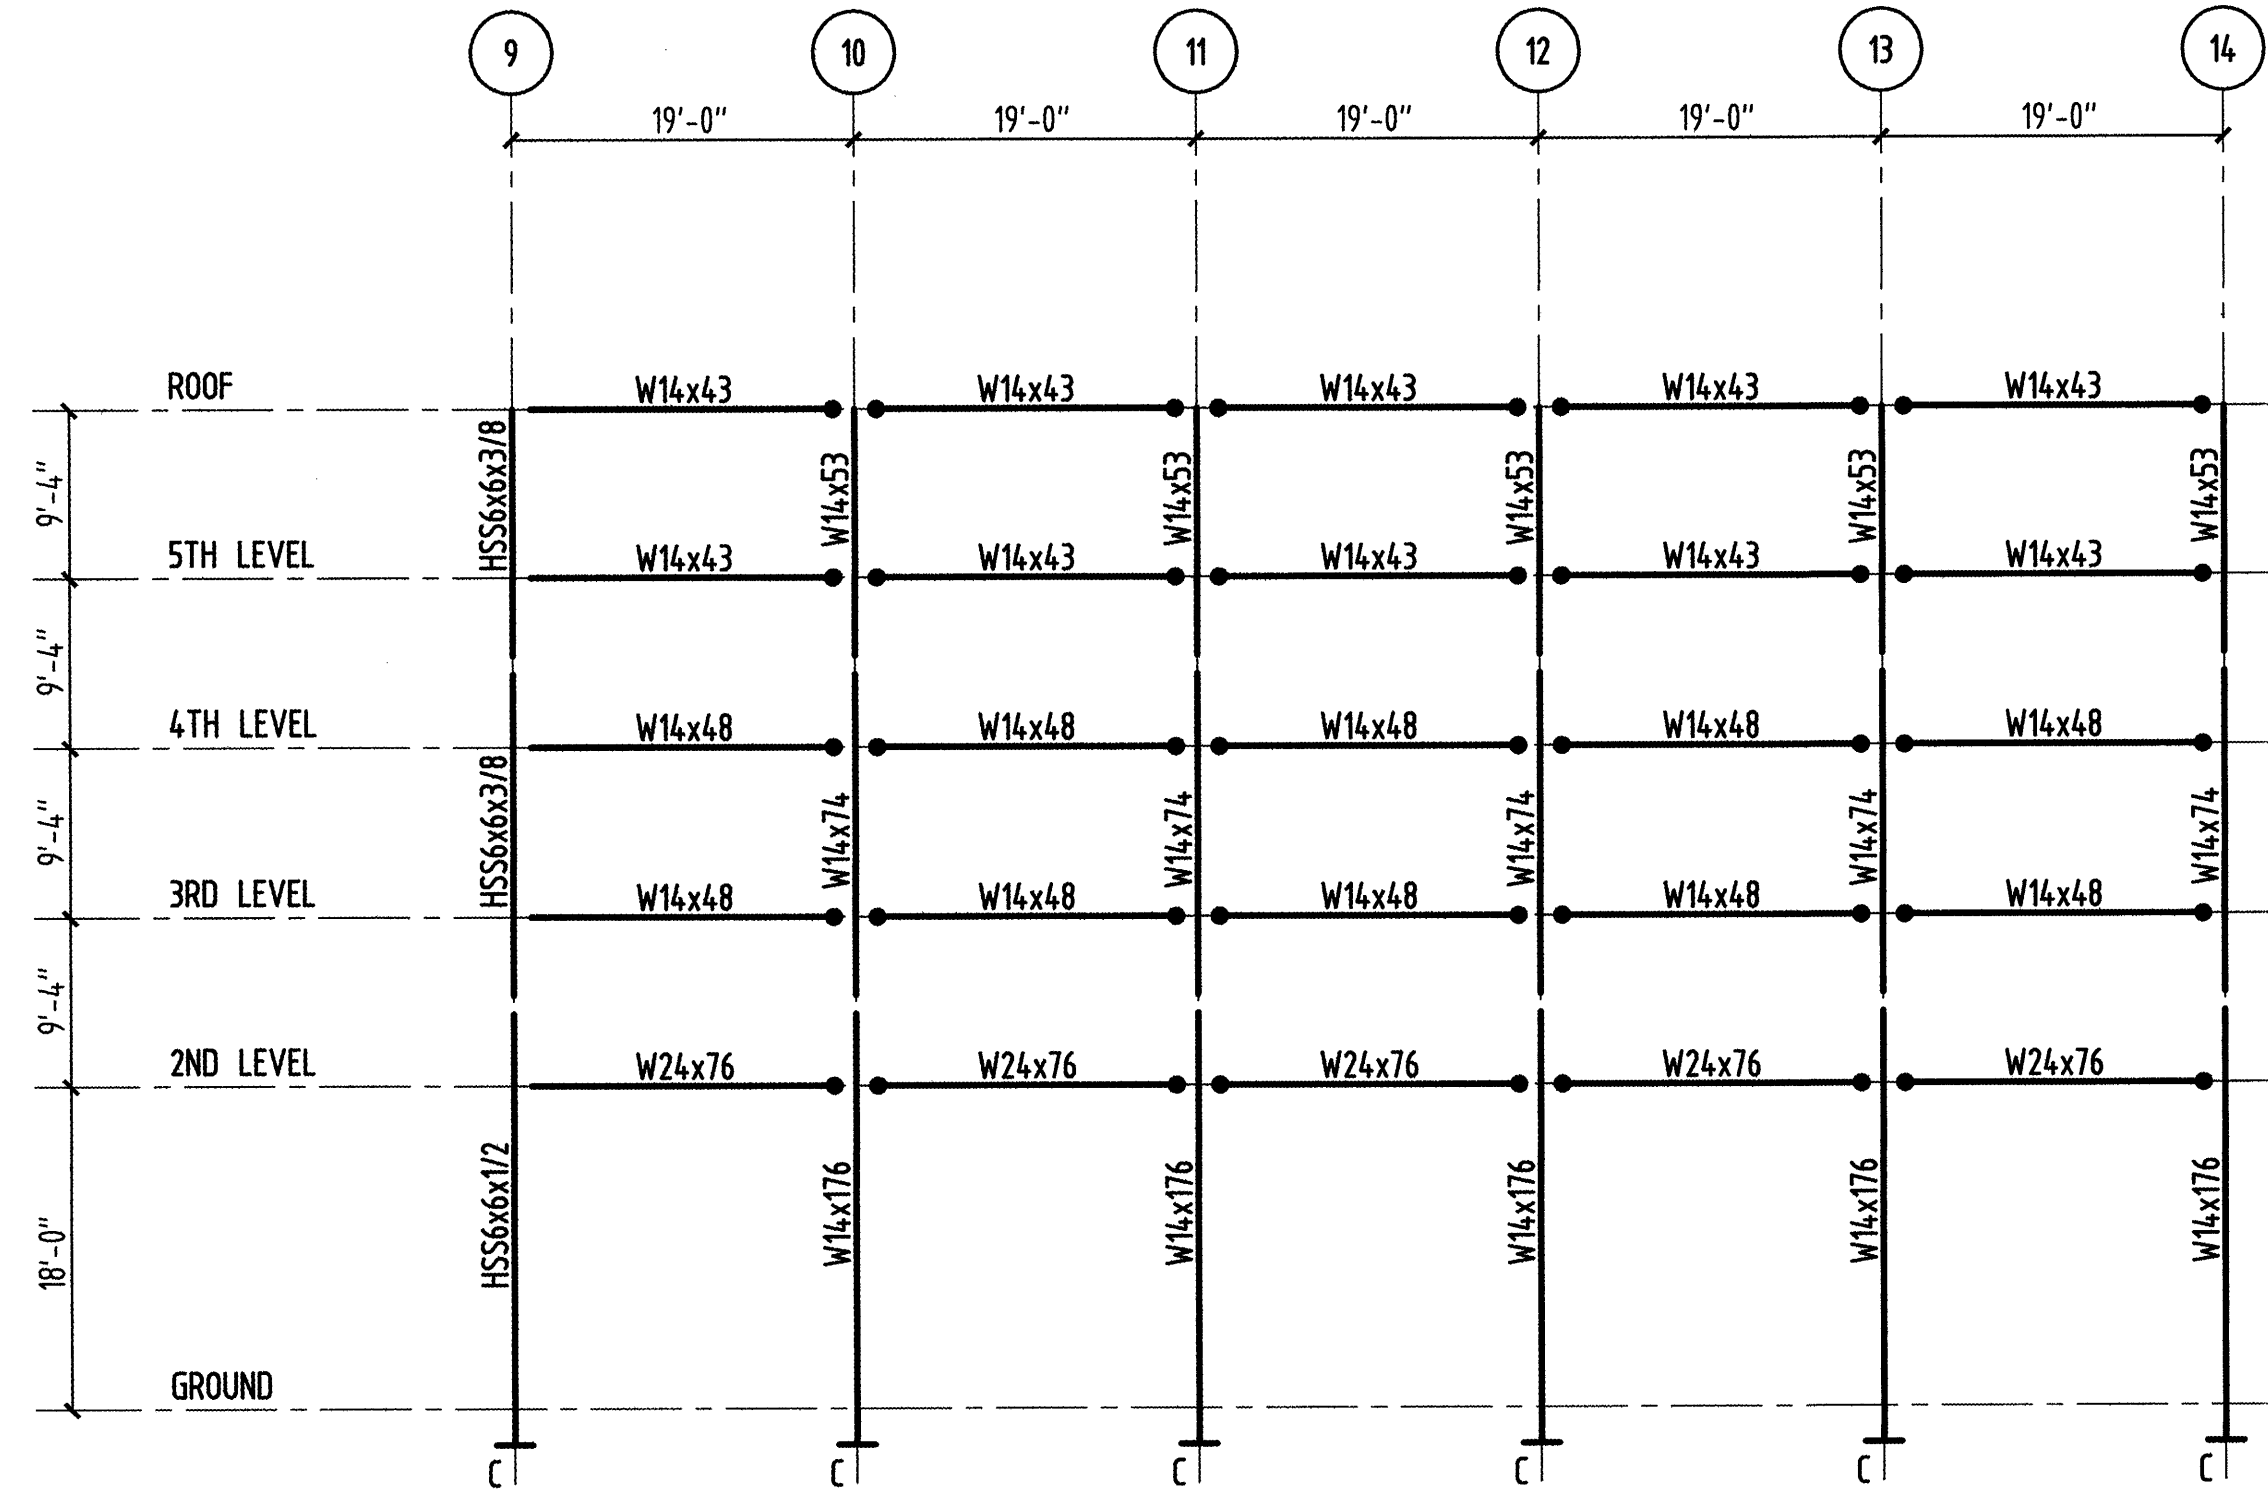

**TYPICAL MOMENT FRAME ELEVATION
ALONG GRID LINE A**

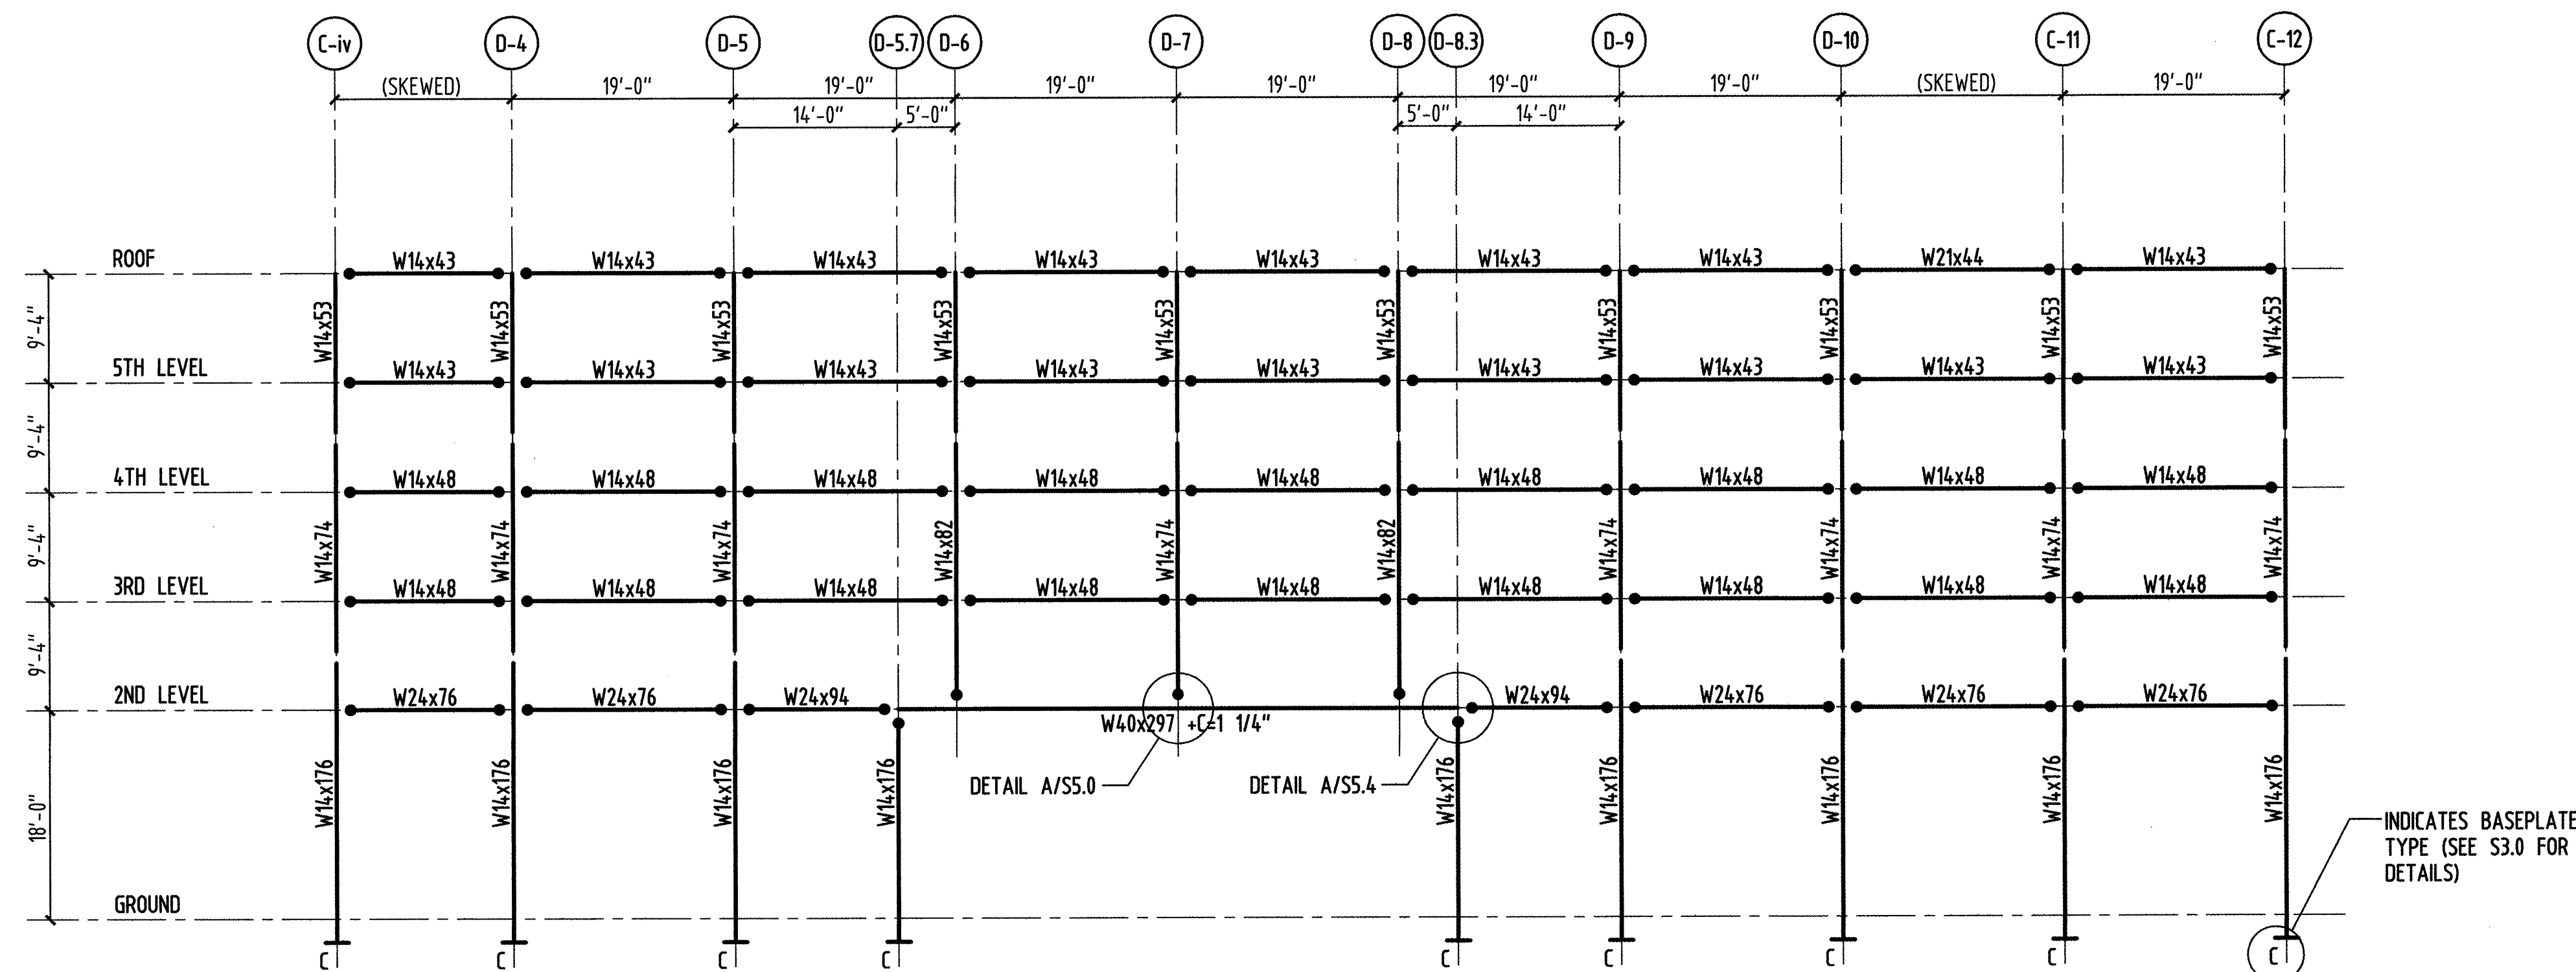

**TYPICAL MOMENT FRAME ELEVATION
ALONG GRID LINES C AND D**

PERMIT ISSUE - 09/27/07

NO.	REVISION	DATE
SCALE: AS NOTED	DRAWN BY: FTV	
DATE: 09/27/07	CHECKED BY: BRG	

BRENT R. GOLDENSTEIN
LICENSED PROFESSIONAL ENGINEER

PROJECT

**RESIDENCE INN
BY MARRIOTT**

PORTLAND, ME.
JOB # 27089.00

TITLE

**MOMENT FRAME
ELEVATIONS I**

GROUP ONE
21 W. THIRD STREET, BOSTON, MA 02127
TEL: (617)268-7000 FAX: (617)268-0209

DRAWING NO.

S3.2