



**TYPICAL MOMENT FRAME ELEVATION
ALONG GRID LINES N AND X**

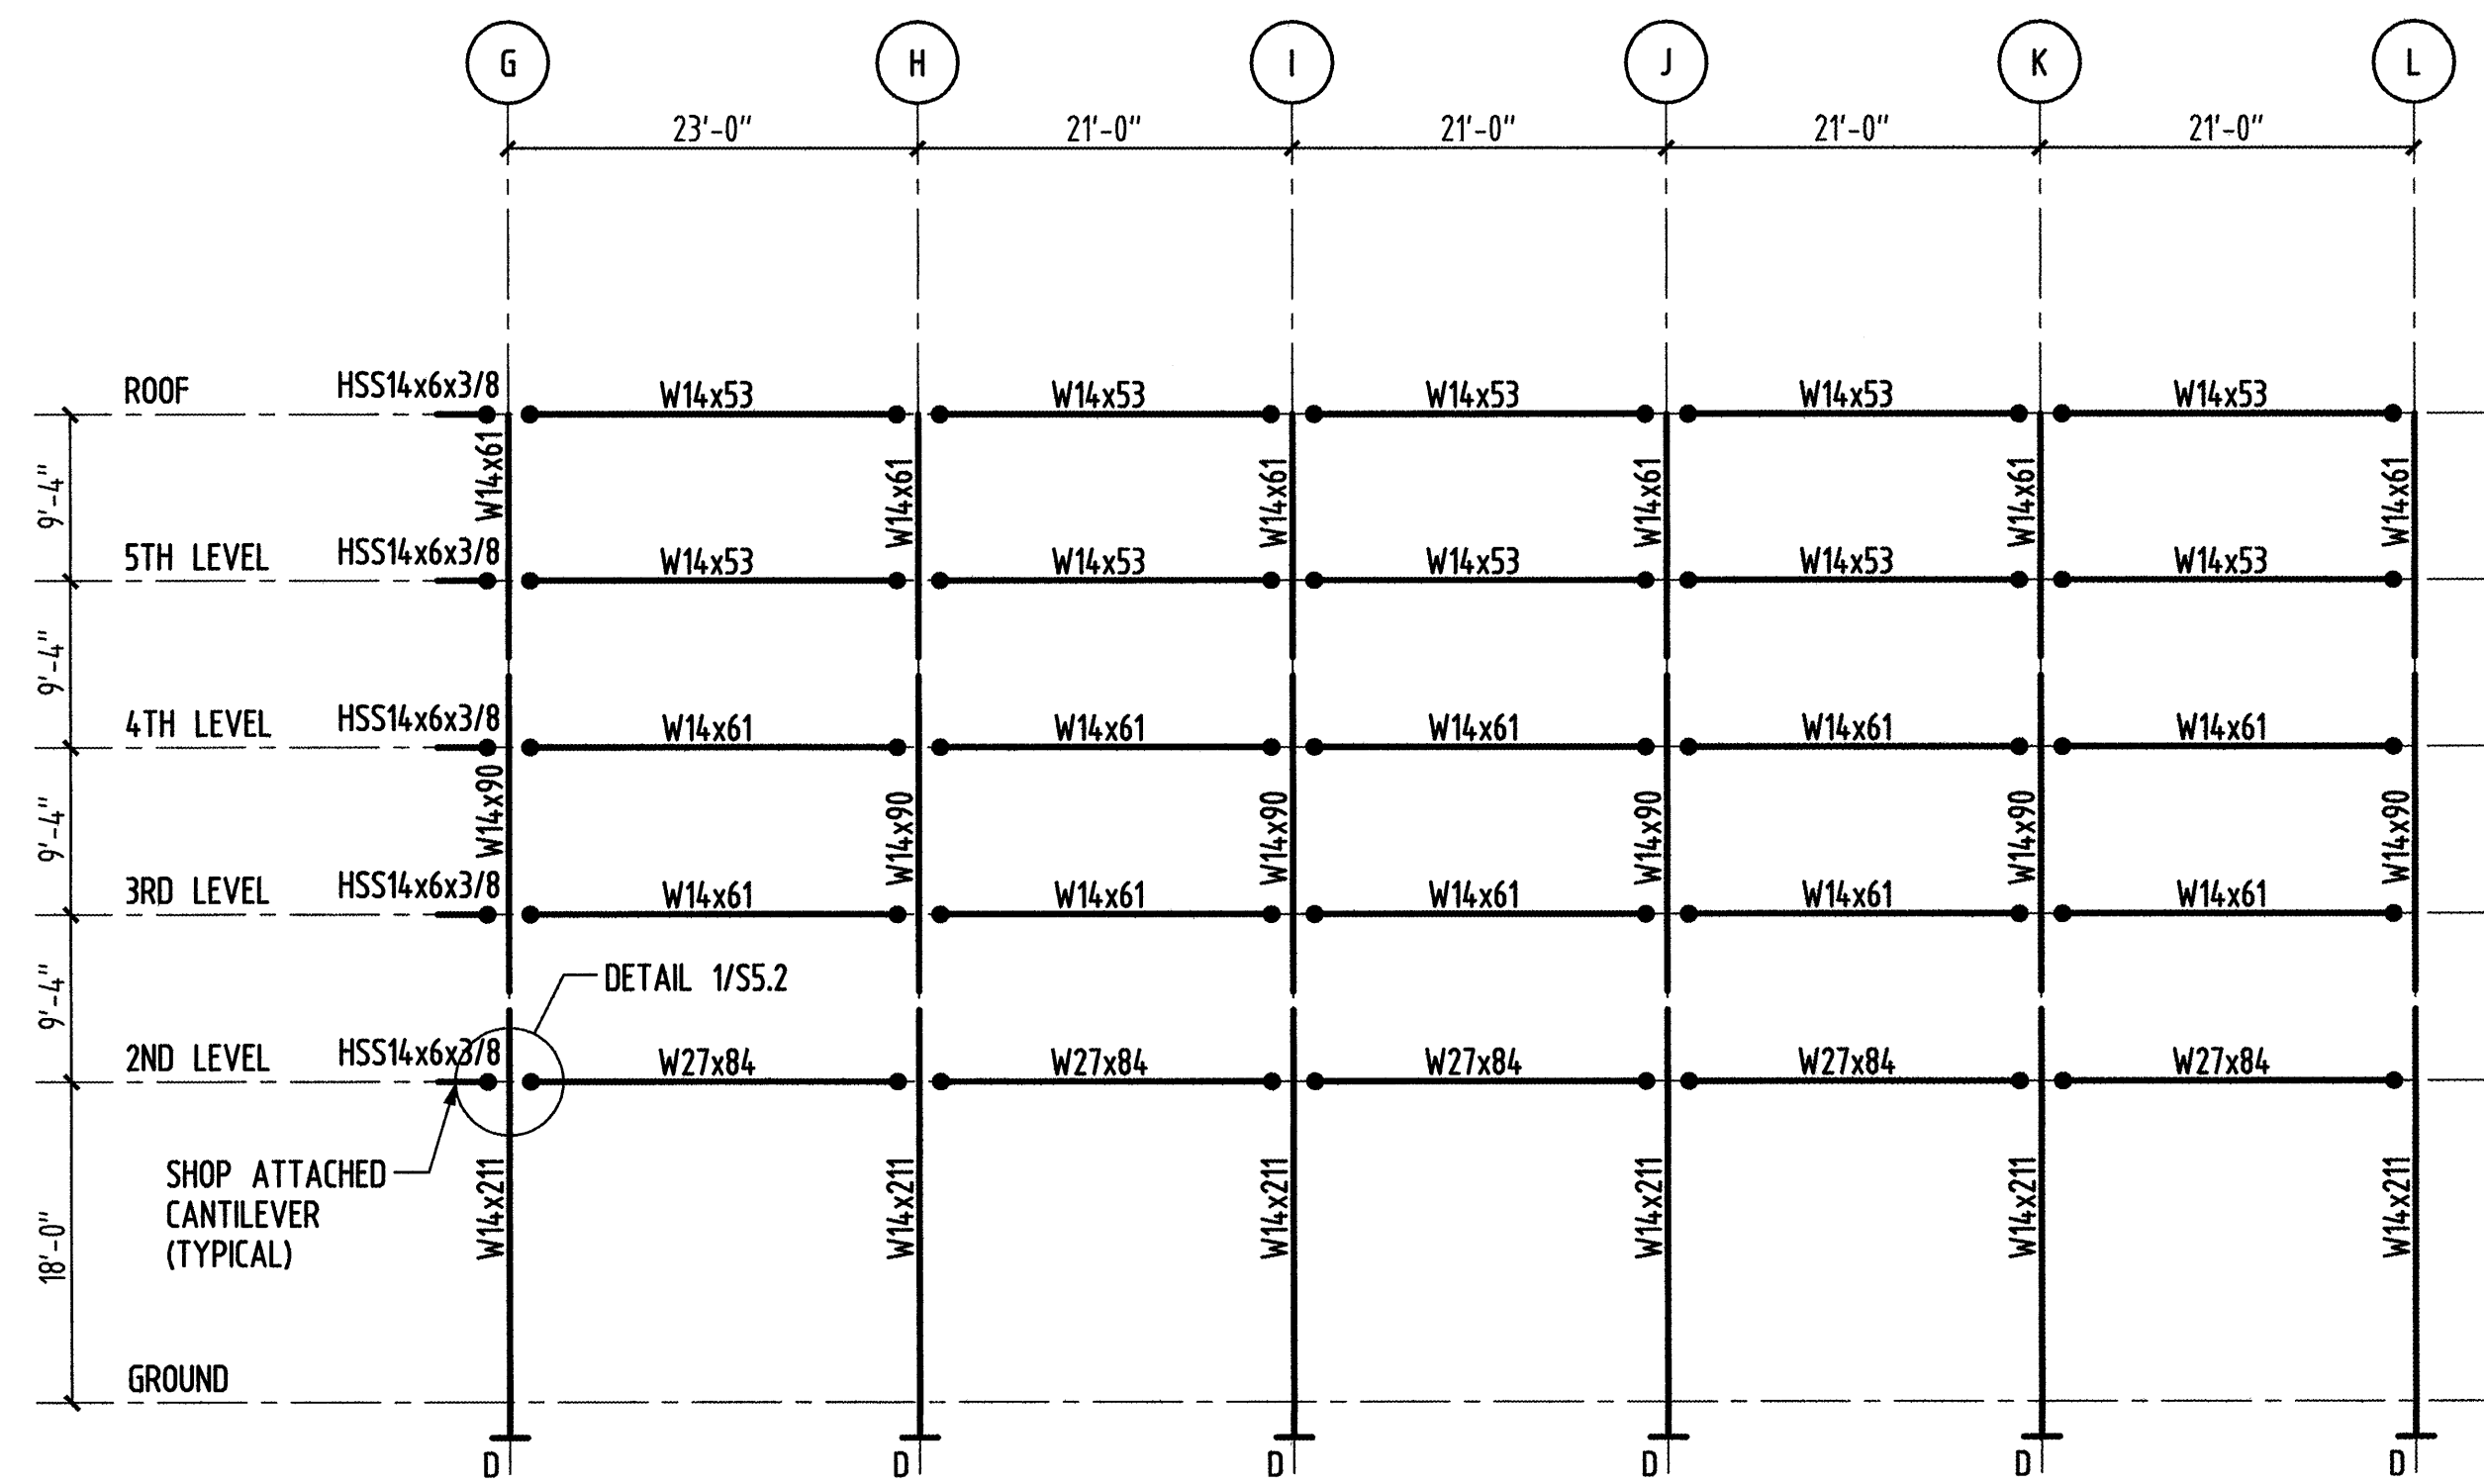

**TYPICAL MOMENT FRAME ELEVATION
ALONG GRID LINE i**

PERMIT ISSUE - 09/27/07

NO.	REVISION	DATE
SCALE: AS NOTED	DRAWN BY: FTV	
DATE: 09/27/07	CHECKED BY: BRG	

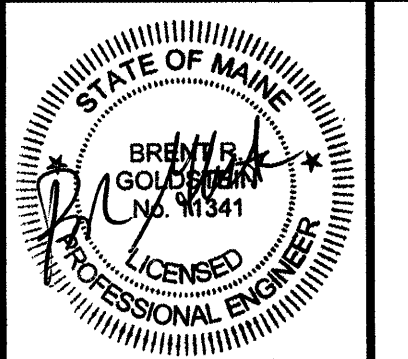

PROJECT

**RESIDENCE INN
BY MARRIOTT**


PORTLAND, ME.

JOB # 27089.00

TITLE

**MOMENT FRAME
ELEVATIONS II**

GROUP ONE
21 W. THIRD STREET, BOSTON, MA 02127
TEL: (617)268-7000 FAX: (617)268-0209

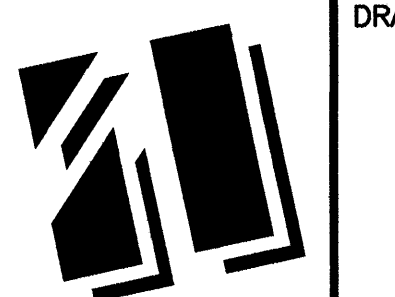

DRAWING NO.

S3.3