


RTU-1 RISER DIAGRAM

NT&

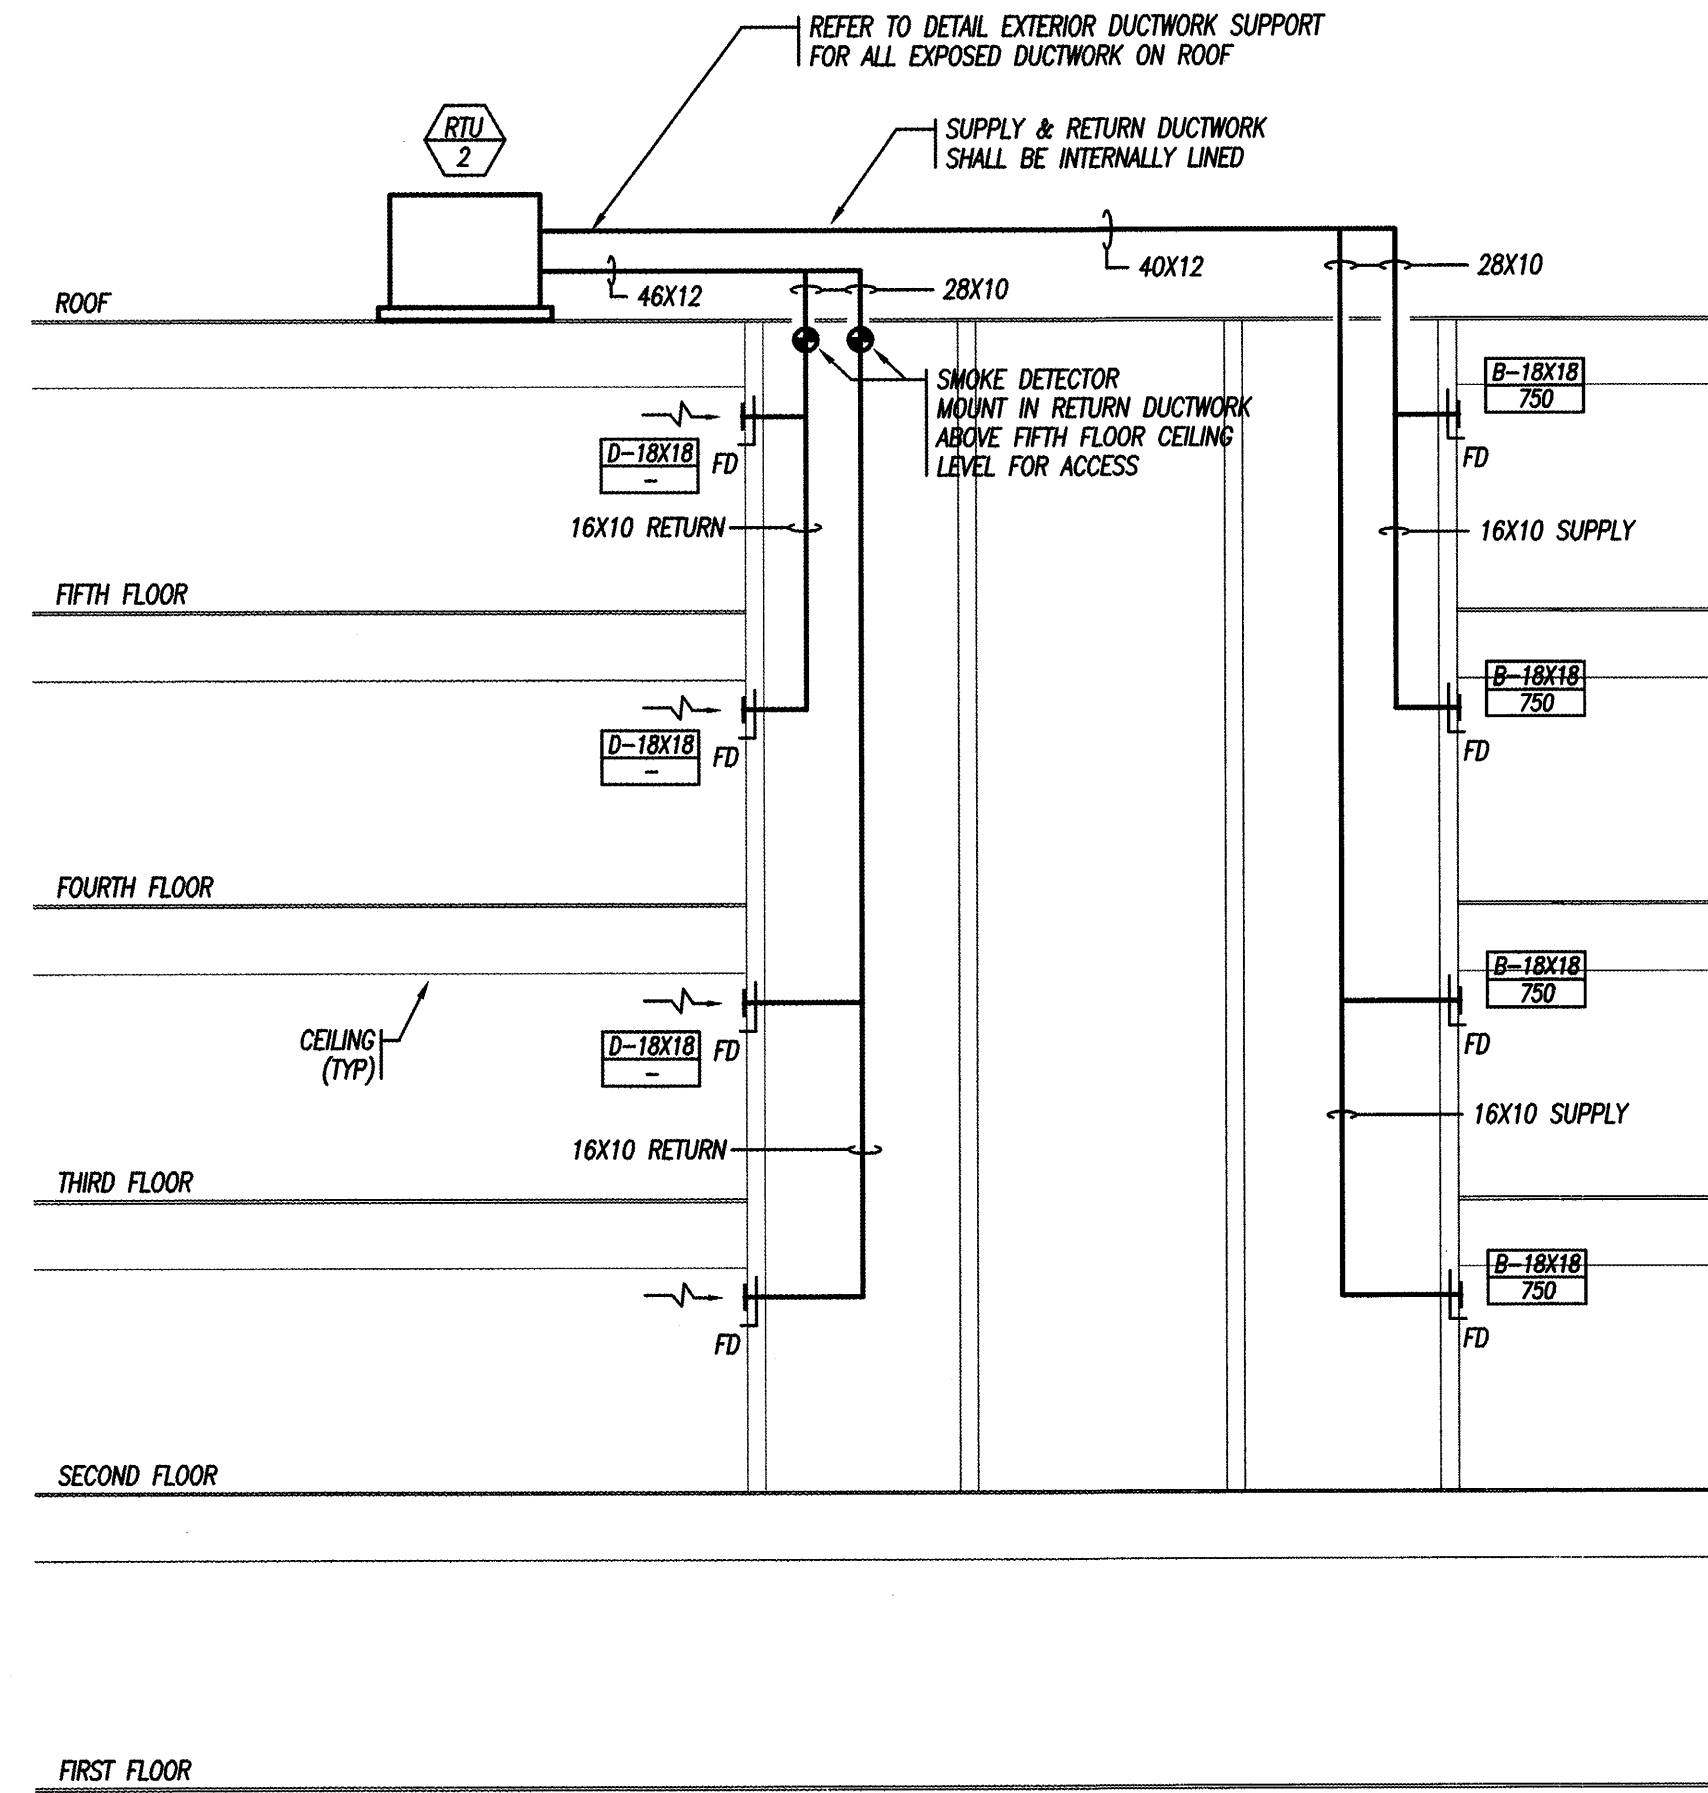

RTU-2 RISER DIAGRAM

NT&

PERMIT ISSUE - 09/27/07

| NO. | REVISION | DATE |
|----------------|-----------------|------|
| SCALE: NTS | DRAWN BY: MJR | |
| DATE: 09/27/07 | CHECKED BY: JCL | |

PAUL D. SULLIVAN
No. 9911
Professional Engineer
STATE OF MAINE

RWS
R. W. Sullivan Engineering
Hvac, Electrical, Plumbing, Fire Protection, Code
The Scaffold Center
829 Main Street, Suite 203
Boston, Massachusetts 02129-1107
Phone: (617) 523-8227
Fax: (617) 523-8218
www.rwsllian.com
RWS Job No. 2273.00

PROJECT
RESIDENCE INN BY MARRIOTT
PORTLAND, ME
JOB# 802

TITLE
**HVAC
RTU-1 AND RTU-2
RISER DIAGRAMS**

GROUP ONE
21 W. THIRD STREET, BOSTON, MA 02127
TEL: (617)268-7000 FAX: (617)268-0209

DRAWING NO.
H2.01