



Rev.	A	B	C
Date	09-13-11	10-13-11	01-20-12
Remark	Issued for pricing	Issued for Permitting	Re-issued for Permitting
CODE:	IBC 2009		
TOWN:	Portland		
DATE:	09-12-11		
SCALE:	as noted		
DESIGNED:	LC		
DRAWN:	JC		
TITLE:	Garage Plans Schedules		
FILE:	A1.01		
SHEET:	A1.01		

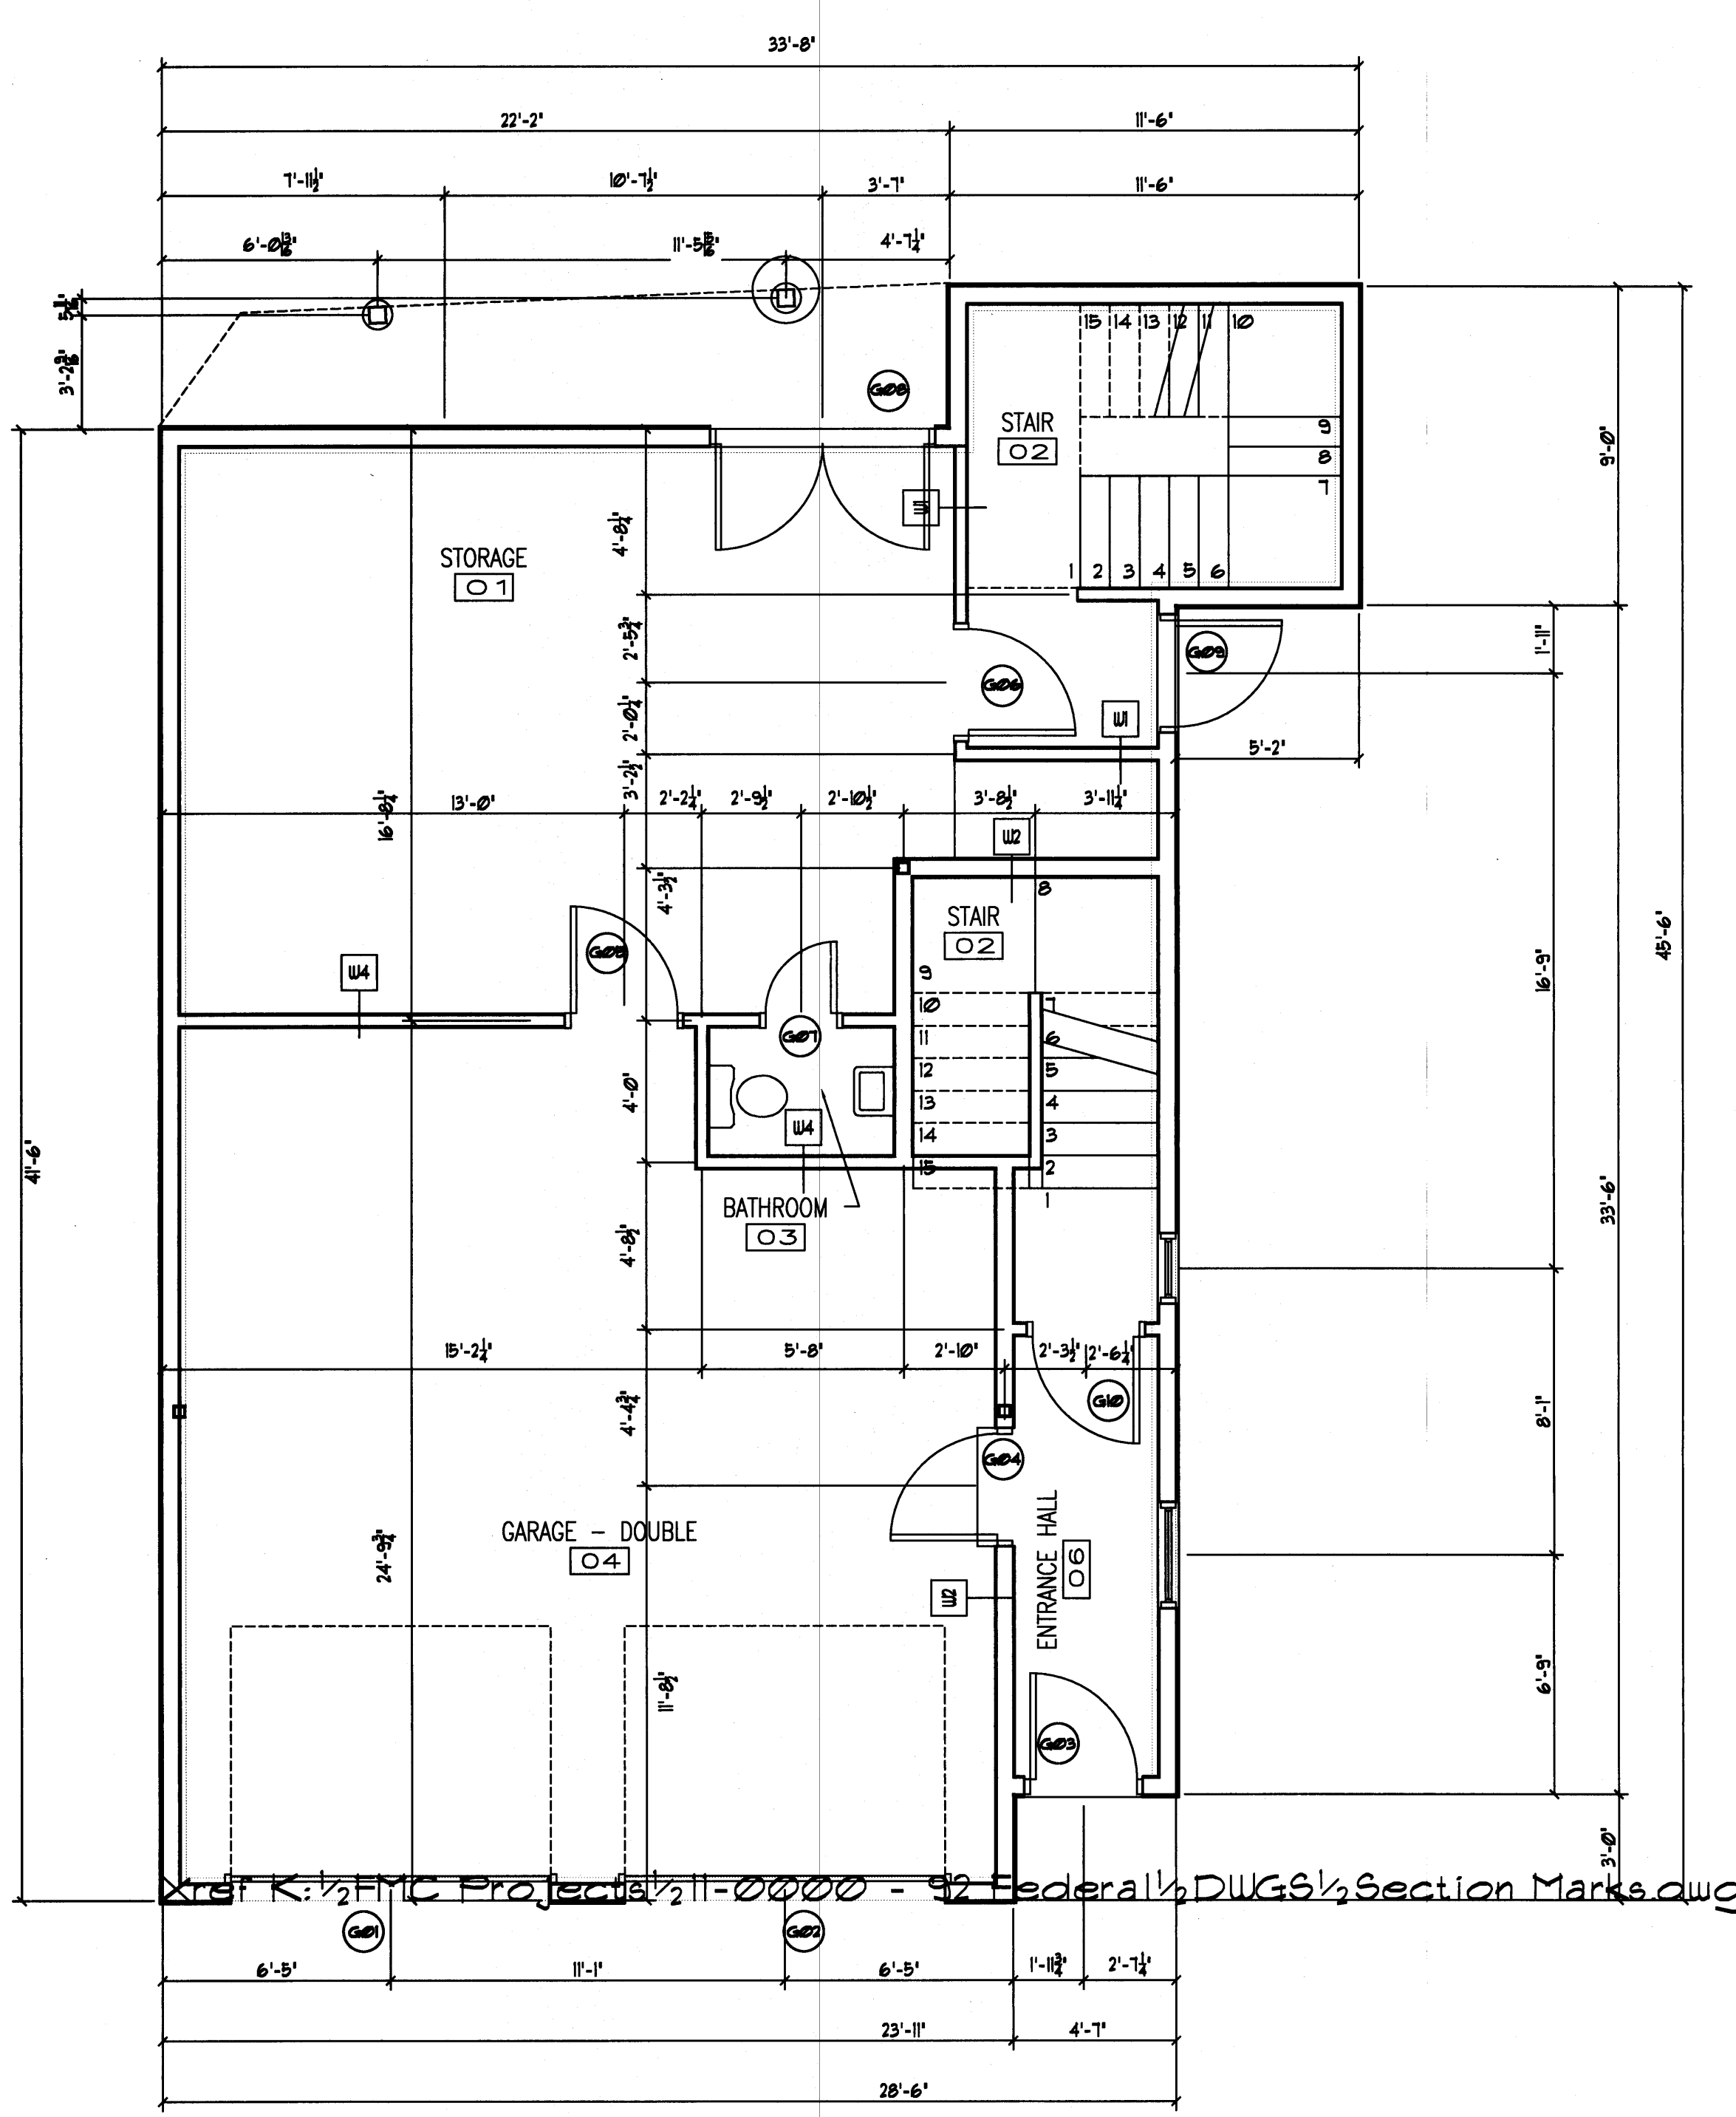

GARAGE FLOOR
SCALE: 1/4" = 1'-0"

Door No	Size			Door			Frame			Label	Hardware Set	Remarks
	Width	Height	Thickness	Type	Material	Finish	Type	Material	Finish			
G01	9'-0"	7'-0"	1-3/4"	Overhead	Wood	Painted	Track	Metal	Galvanized	--		
G02	9'-0"	7'-0"	1-3/4"	Overhead	Wood	Painted	Track	Metal	Galvanized	--		
G03	3'-0"	6'-8"	1-3/4"	D2	MDFWood	Natural	1	Metal	Painted	--		
G04	3'-0"	6'-8"	1-3/4"	D1	MDFWood	Natural	1	Metal	Painted	1-hour		
G05	3'-0"	6'-8"	1-3/8"	D5	Moulded	Painted	2	Wood	Painted	1-hour		
G06	2'-6"	6'-8"	1-3/8"	D3	MDFWood	Painted	2	Wood	Painted	1-hour		
G07	2'-6"	6'-8"	1-3/8"	D3	Moulded	Painted	2	Wood	Painted	--		
G08	6'-0"	6'-8"	1-3/4"	D3	MDFWood	Natural	2	Wood	Painted	--		
G09	3'-0"	6'-8"	1-3/4"	D2	MDFWood	Natural	1	Metal	Painted	--		
G10	3'-0"	6'-8"	1-3/4"	D6	MDFWood	Natural	1	Metal	Painted	1-hour		

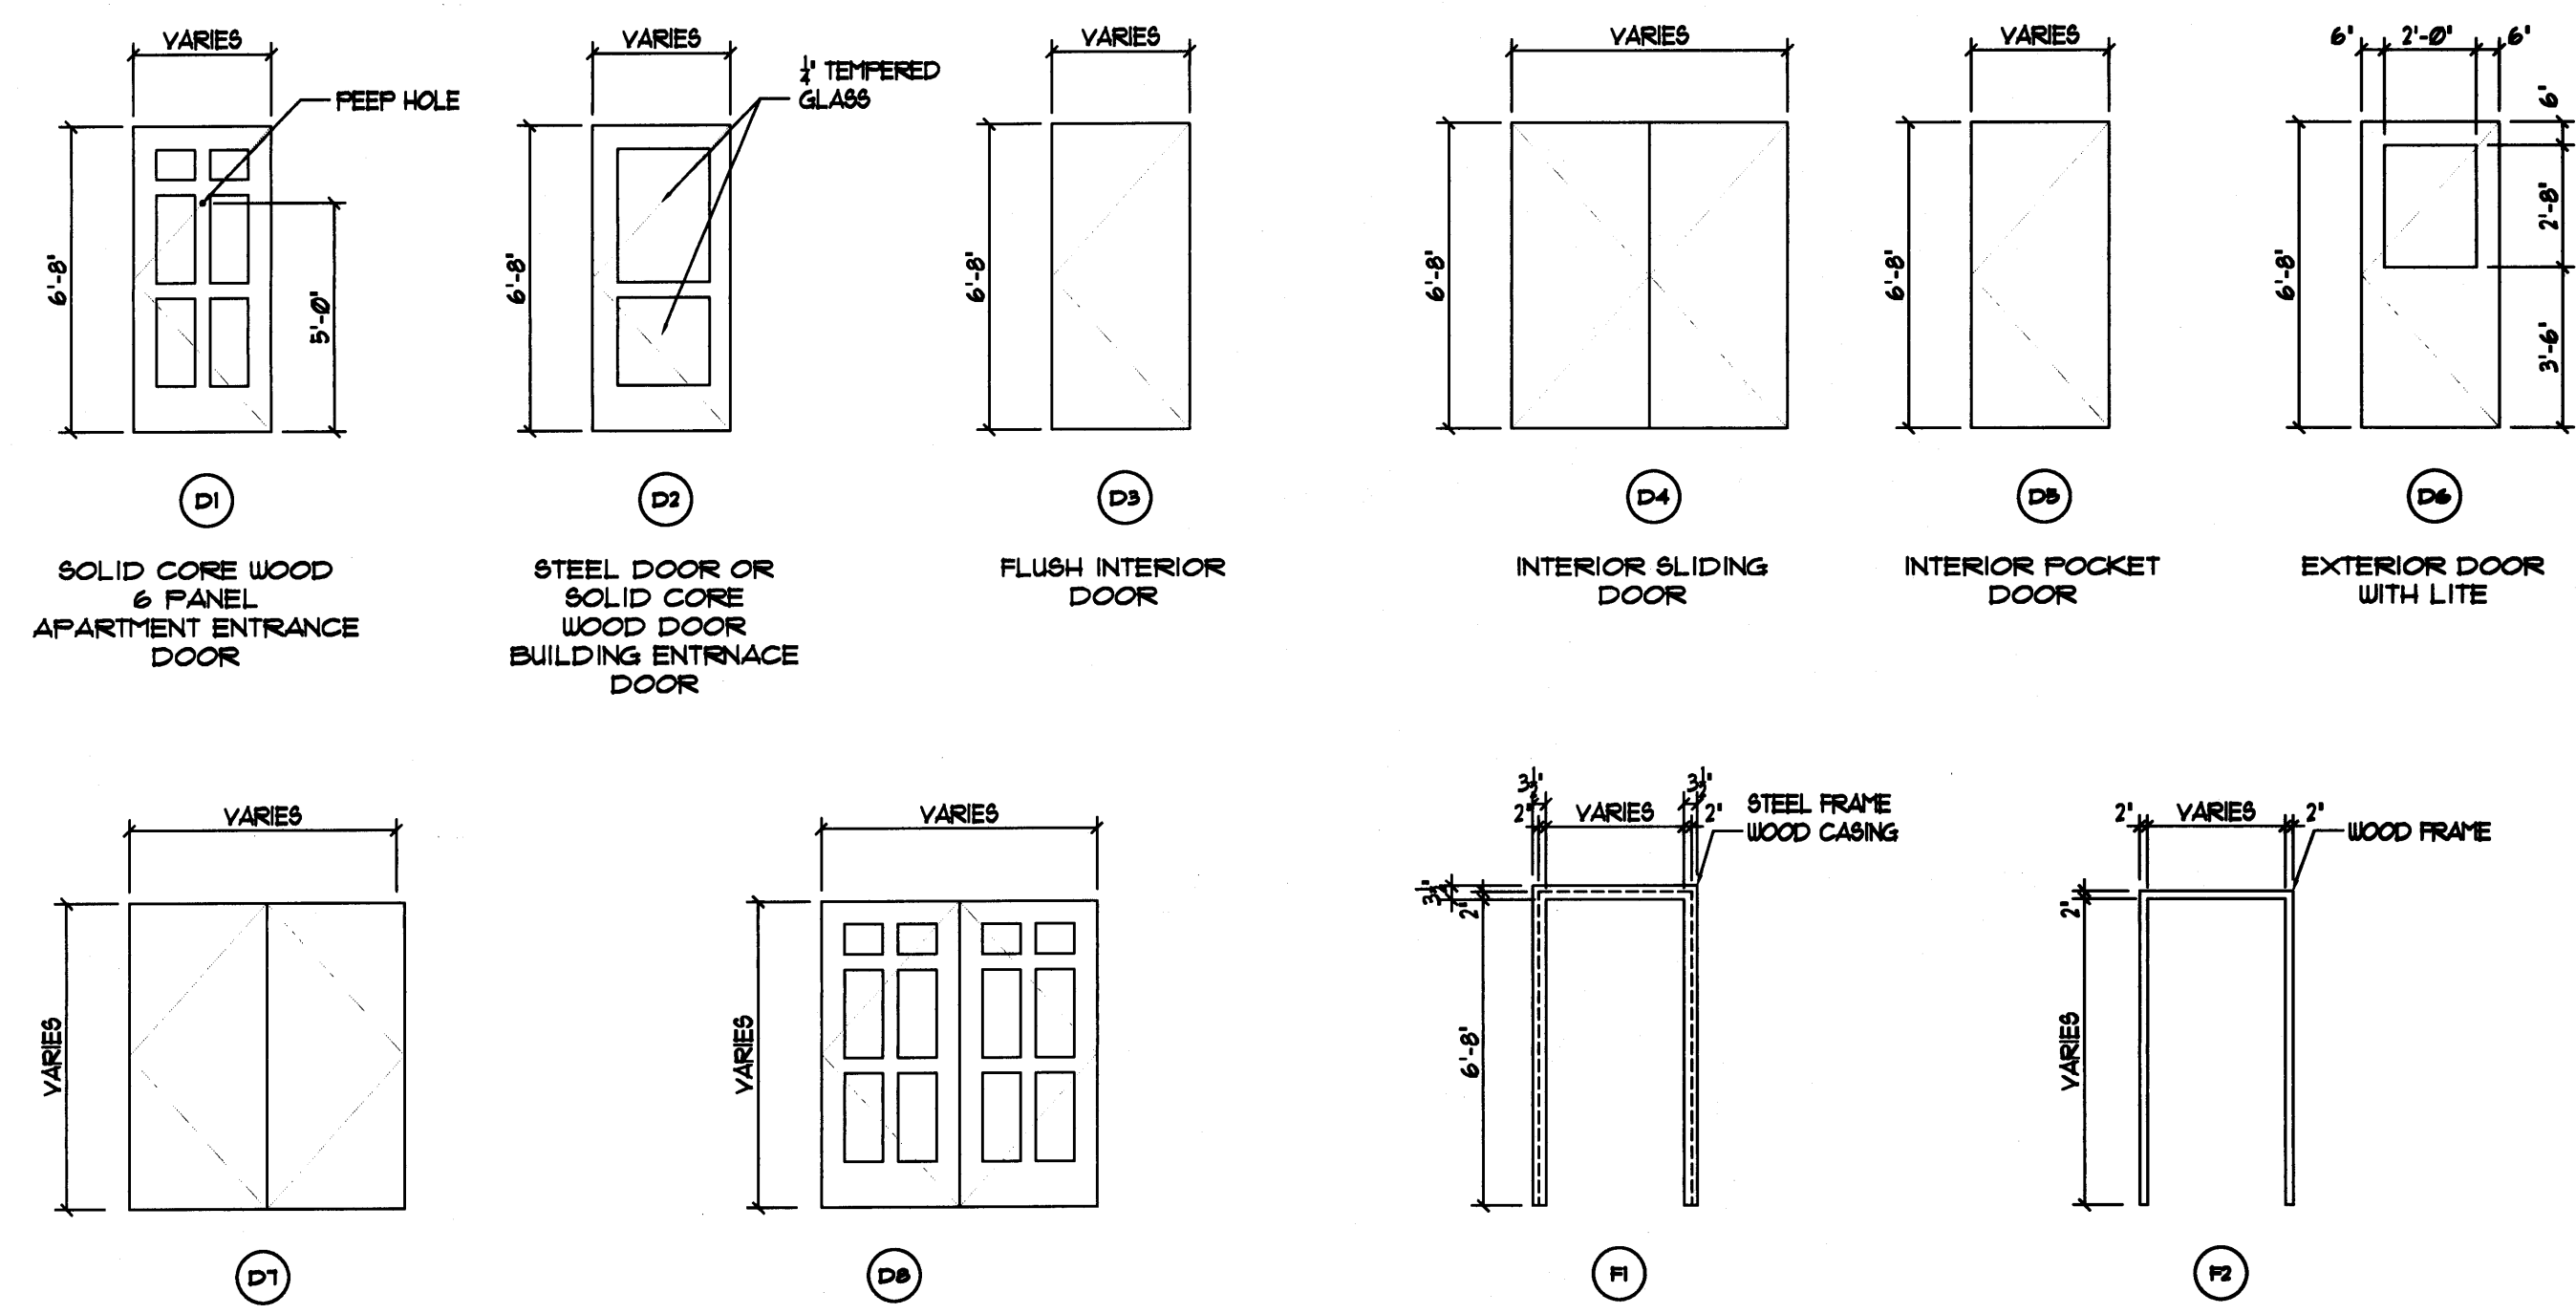

Room No.	Room Name	Floor	Walls				Ceiling		Remarks
			N	S	E	W	Mat'l	Height	
O1	Storage	Conc	PGWB	PGWB	PGWB	PGWB	PGWB	8'-2"	Sealed
O2	Stairway	VST	PGWB	PGWB	PGWB	PGWB	PGWB	NA	
O3	Bathroom	VCT	PGWB	PGWB	PGWB	PGWB	PGWB	8'-2"	
O4	Garage	Conc	PGWB	PGWB	PGWB	PGWB	PGWB	8'-2"	Sealed
O5	Stairway	VST	PGWB	PGWB	PGWB	PGWB	PGWB	NA	
O6	Entrance	VCT	PGWB	PGWB	PGWB	PGWB	PGWB	8'-2"	

PGWB Painted Gypsum Wall Board
VCT Vinyl Composition Tile
HW Hard Wood
CT Ceramic Tile
Conc Concrete
VST Vinyl Stair Tread

SCHEDULES
SCALE: NTS

