



Door No	Size			Door			Frame			Label	Hardware Set	Remarks
	Width	Height	Thickness	Type	Material	Finish	Type	Material	Finish			
101	3'-0"	6'-8"	1-3/4"	D1	MDF/Wood	Natural	1	Metal	Painted	1-hour		Stairwell
102	3'-0"	6'-8"	1-3/4"	D1	MDF/Wood	Natural	1	Metal	Painted	1-hour		Stairwell
103	2'-6"	6'-8"	1-3/8"	D3	Moulded	Painted	2	Wood	Painted			Laundry
104	3'-0"	6'-8"	1-3/8"	D3	Moulded	Painted	2	Wood	Painted			Bedroom
105	2'-6"	6'-8"	1-3/8"	D5	Moulded	Painted	NA	Wood	Painted			Bathroom
106	3'-0"	6'-8"	1-3/8"	D7	Moulded	Painted	2	Wood	Painted			Closet
107	3'-0"	6'-8"	1-3/8"	D3	Moulded	Painted	2	Wood	Painted			Bedroom
108	6'-0"	8'-0"	1-3/4"	D8	MDF/Wood	Painted	1	Metal	Painted	1-hour		Balcony
109	3'-0"	6'-8"	1-3/8"	D5	Moulded	Painted	NA	Wood	Painted			Closet
110	3'-0"	6'-8"	1-3/8"	D7	Moulded	Painted	2	Wood	Painted			Closet
111	1'-2"	6'-8"	1-3/8"	D3	Moulded	Painted	2	Wood	Painted			Pantry
112	3'-0"	6'-8"	1-3/8"	D7	Moulded	Painted	2	Wood	Painted			Closet

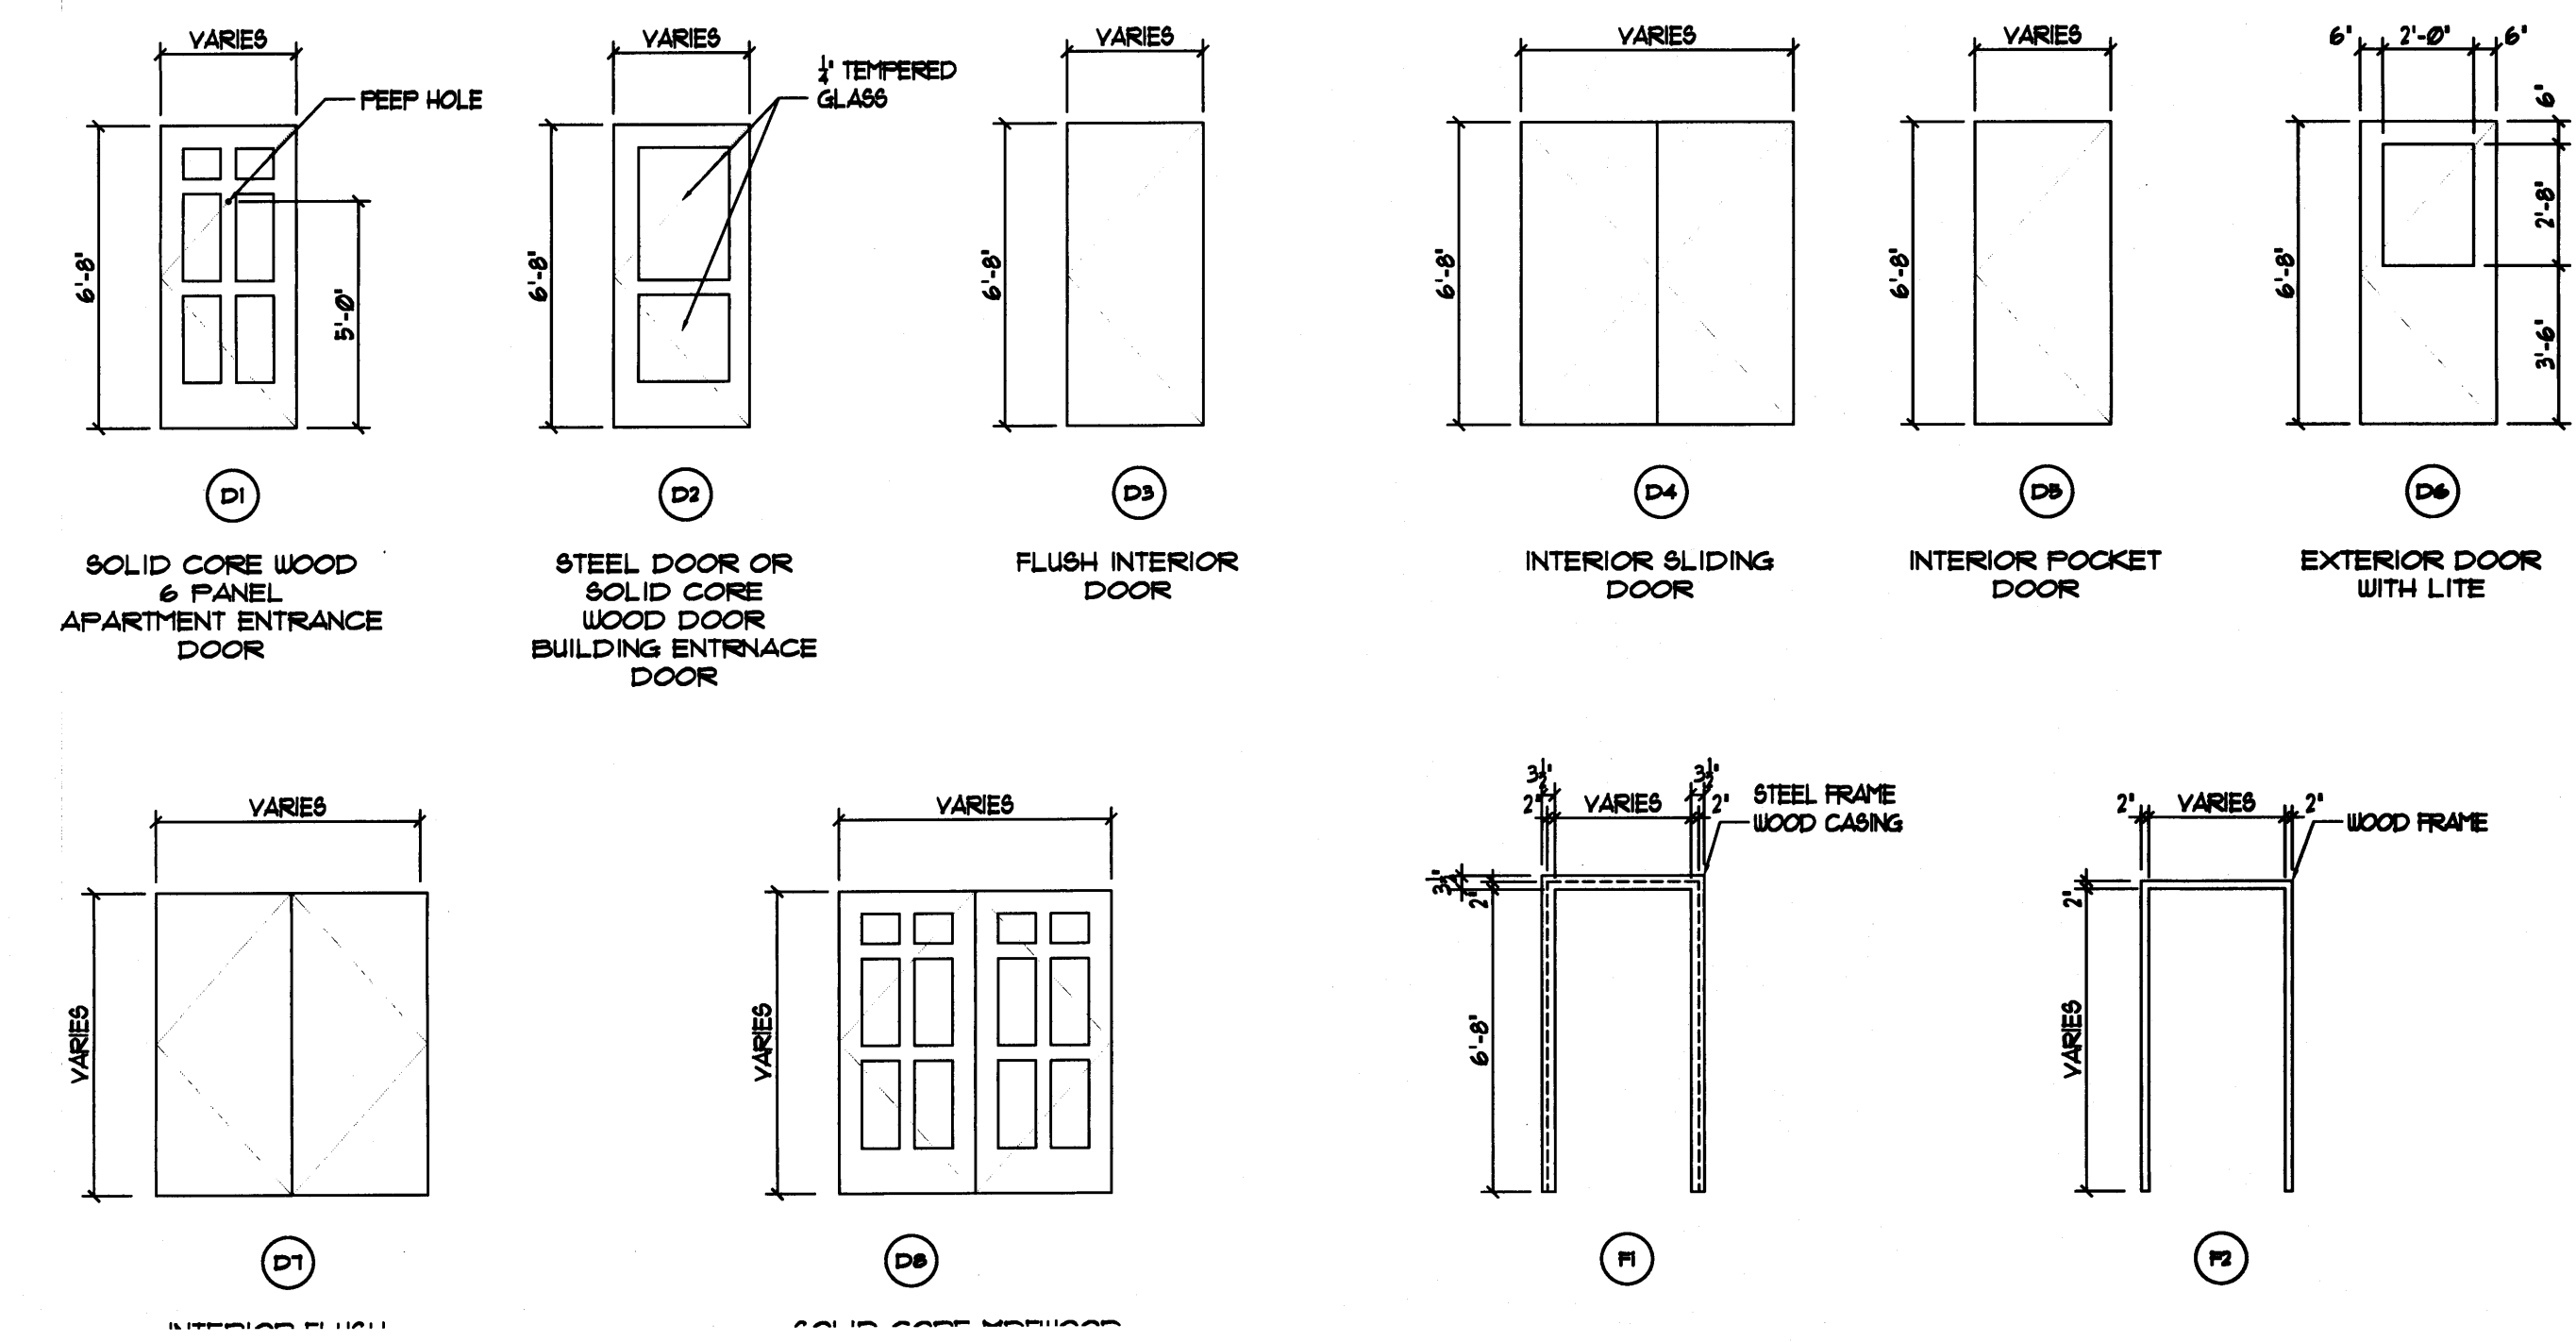

**DOOR TYPES**  
SCALE: 1/4" = 1'-0"

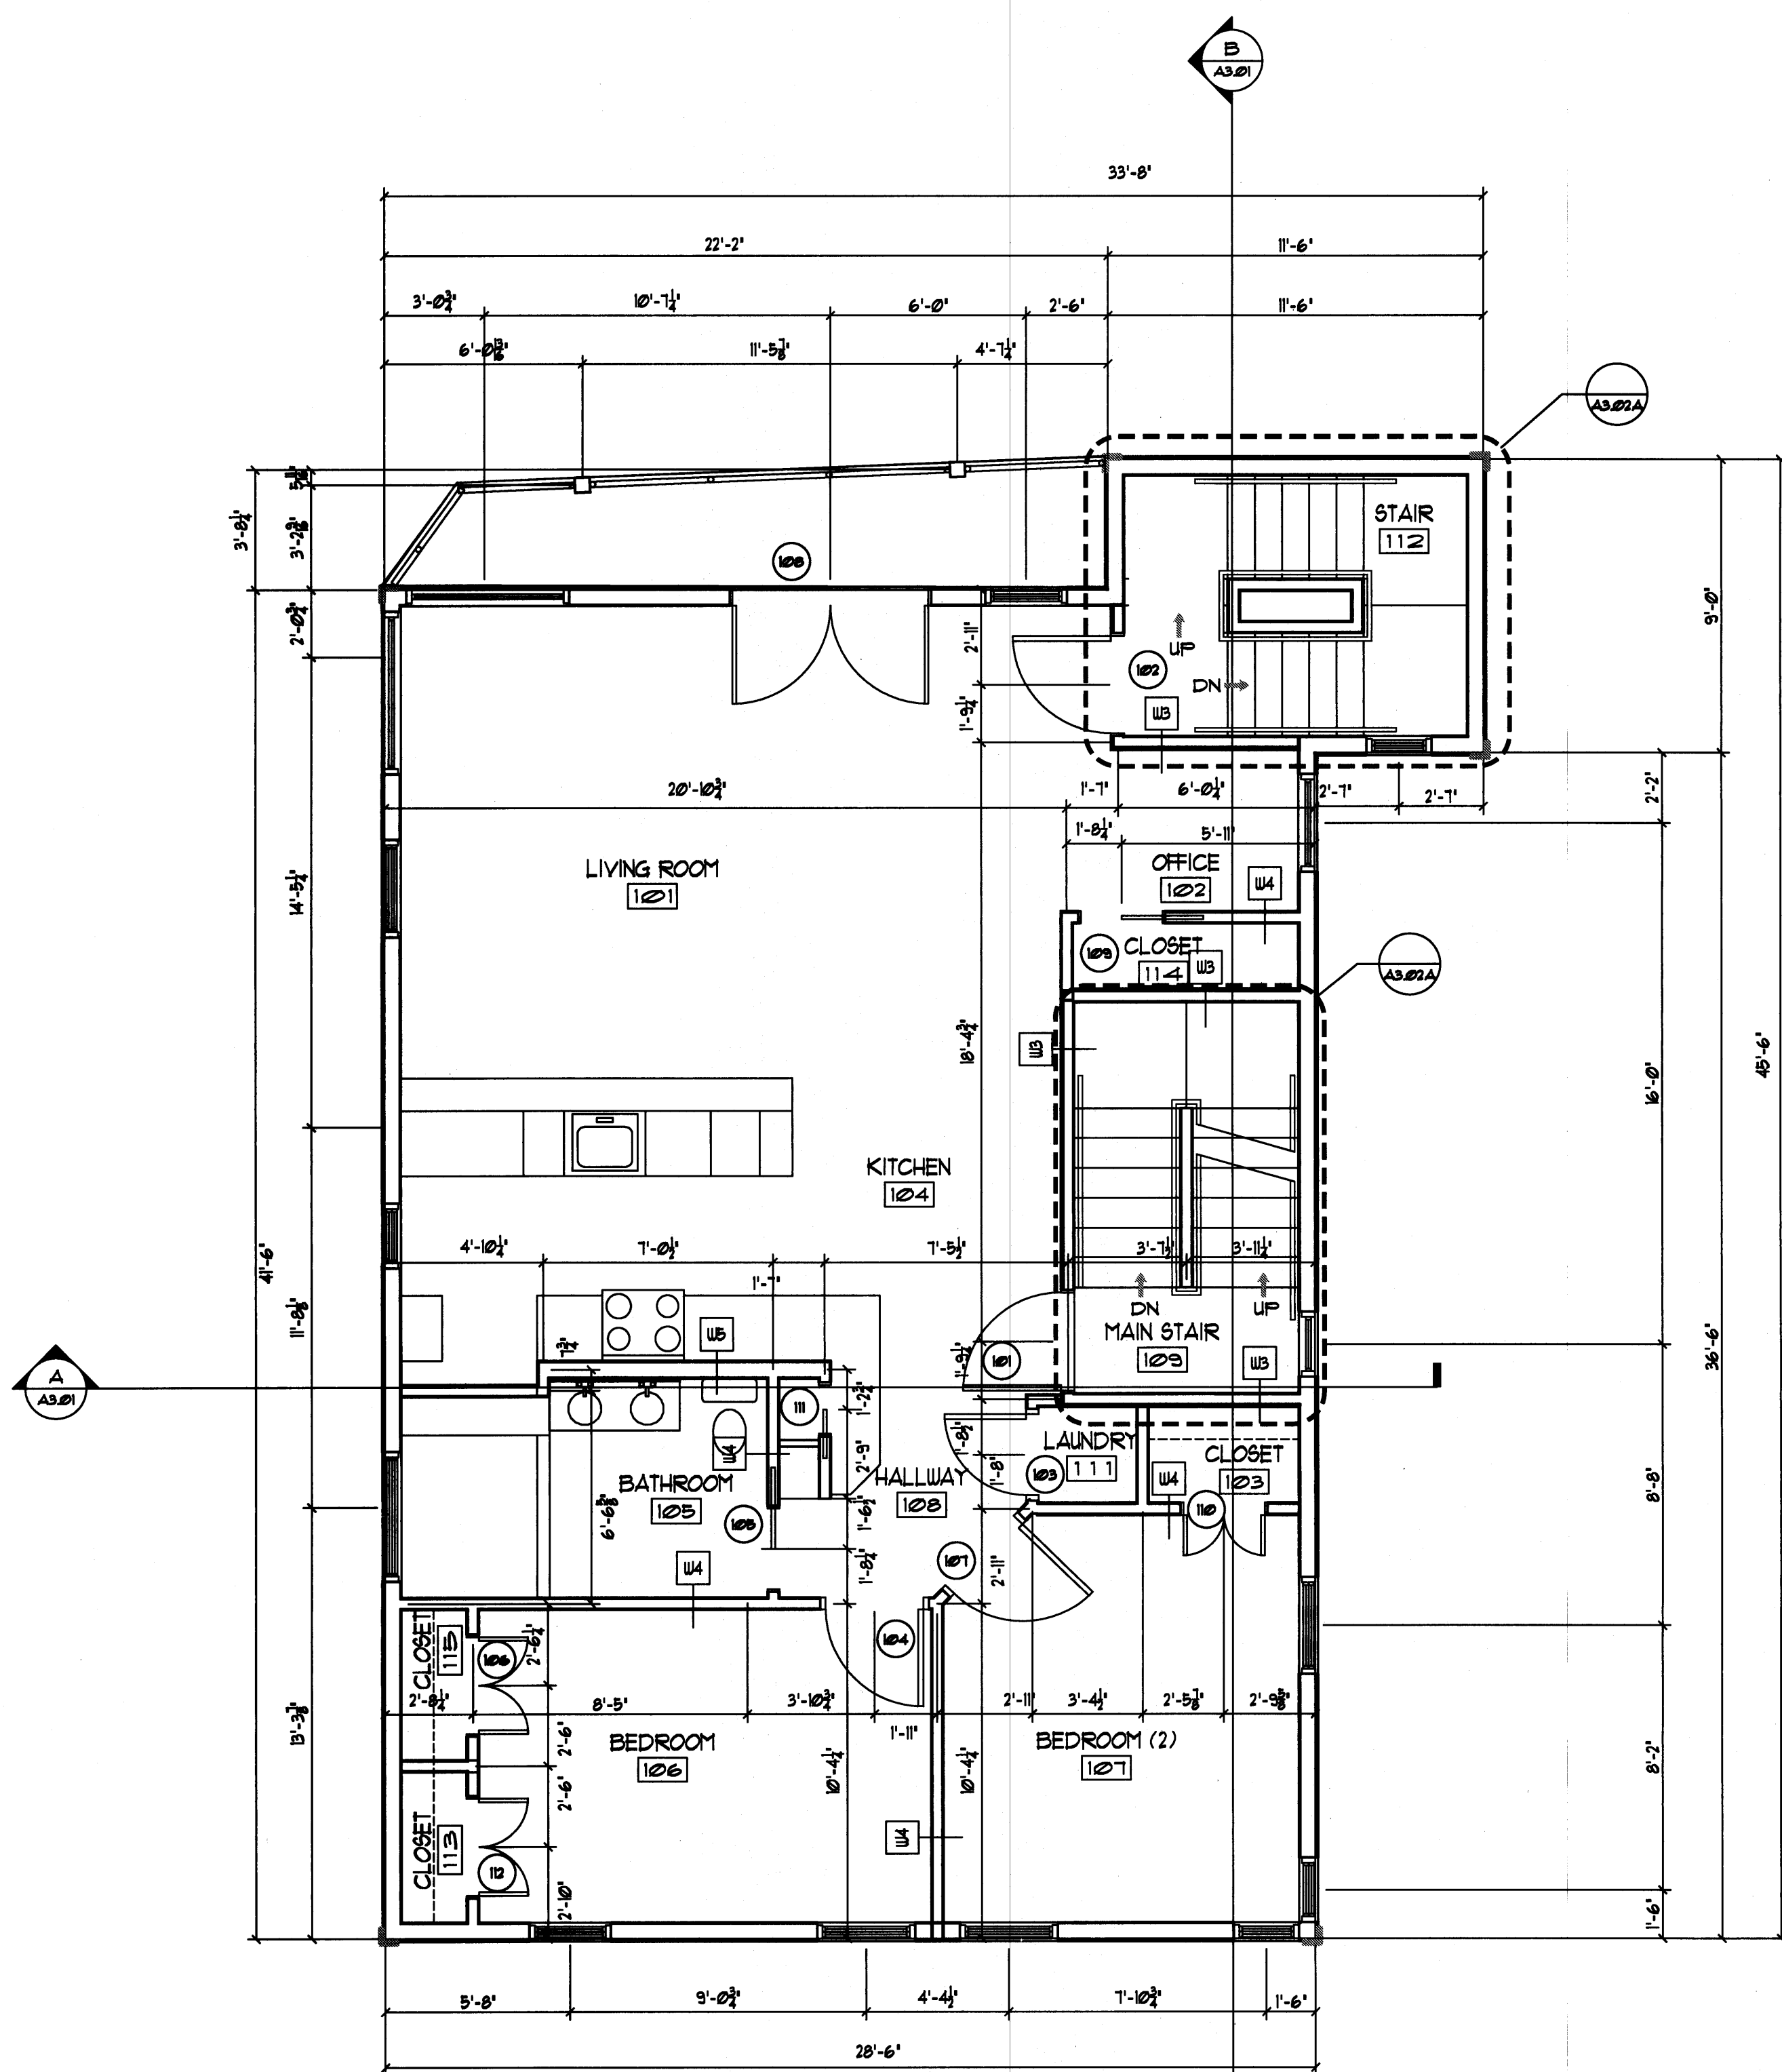

**FIRST FLOOR**  
SCALE: 1/4" = 1'-0"

Room No.	Room Name	Floor	Walls				Ceiling		Remarks
			N	S	E	W	Mat'l	Height	
101	Living Room	HW	PGWB	PGWB	PGWB	PGWB	PGWB	8'-0"	
102	Office	HW	PGWB	PGWB	PGWB	PGWB	PGWB	8'-0"	
103	Closet	HW	PGWB	PGWB	PGWB	PGWB	PGWB	8'-0"	
104	Kitchen	HW	PGWB	PGWB	PGWB	PGWB	PGWB	8'-0"	
105	Bathroom	VCT	PGWB	PGWB	PGWB	PGWB	PGWB	8'-0"	
106	Bedroom	HW	PGWB	PGWB	PGWB	PGWB	PGWB	8'-0"	
107	Bedroom	HW	PGWB	PGWB	PGWB	PGWB	PGWB	8'-0"	
108	Hallway	HW	PGWB	PGWB	PGWB	PGWB	PGWB	8'-0"	
109	Entrance Hall	VCT	PGWB	PGWB	PGWB	PGWB	PGWB	8'-0"	
110	Closet	HW	PGWB	PGWB	PGWB	PGWB	PGWB	8'-0"	
111	Laundry	VCT	PGWB	PGWB	PGWB	PGWB	PGWB	8'-0"	
112	Stairway	VCT	PGWB	PGWB	PGWB	PGWB	PGWB	8'-0"	
113	Closet	HW	PGWB	PGWB	PGWB	PGWB	PGWB	8'-0"	

PGWB Painted Gypsum Wall Board  
VCT Vinyl Composition Tile  
HW Hard Wood  
CT Ceramic Tile  
Conc Concrete  
VST Vinyl Stair Tread

