




PLAN • SECONDARY STAIR GARAGE
SCALE: 1/2" = 1'-0"

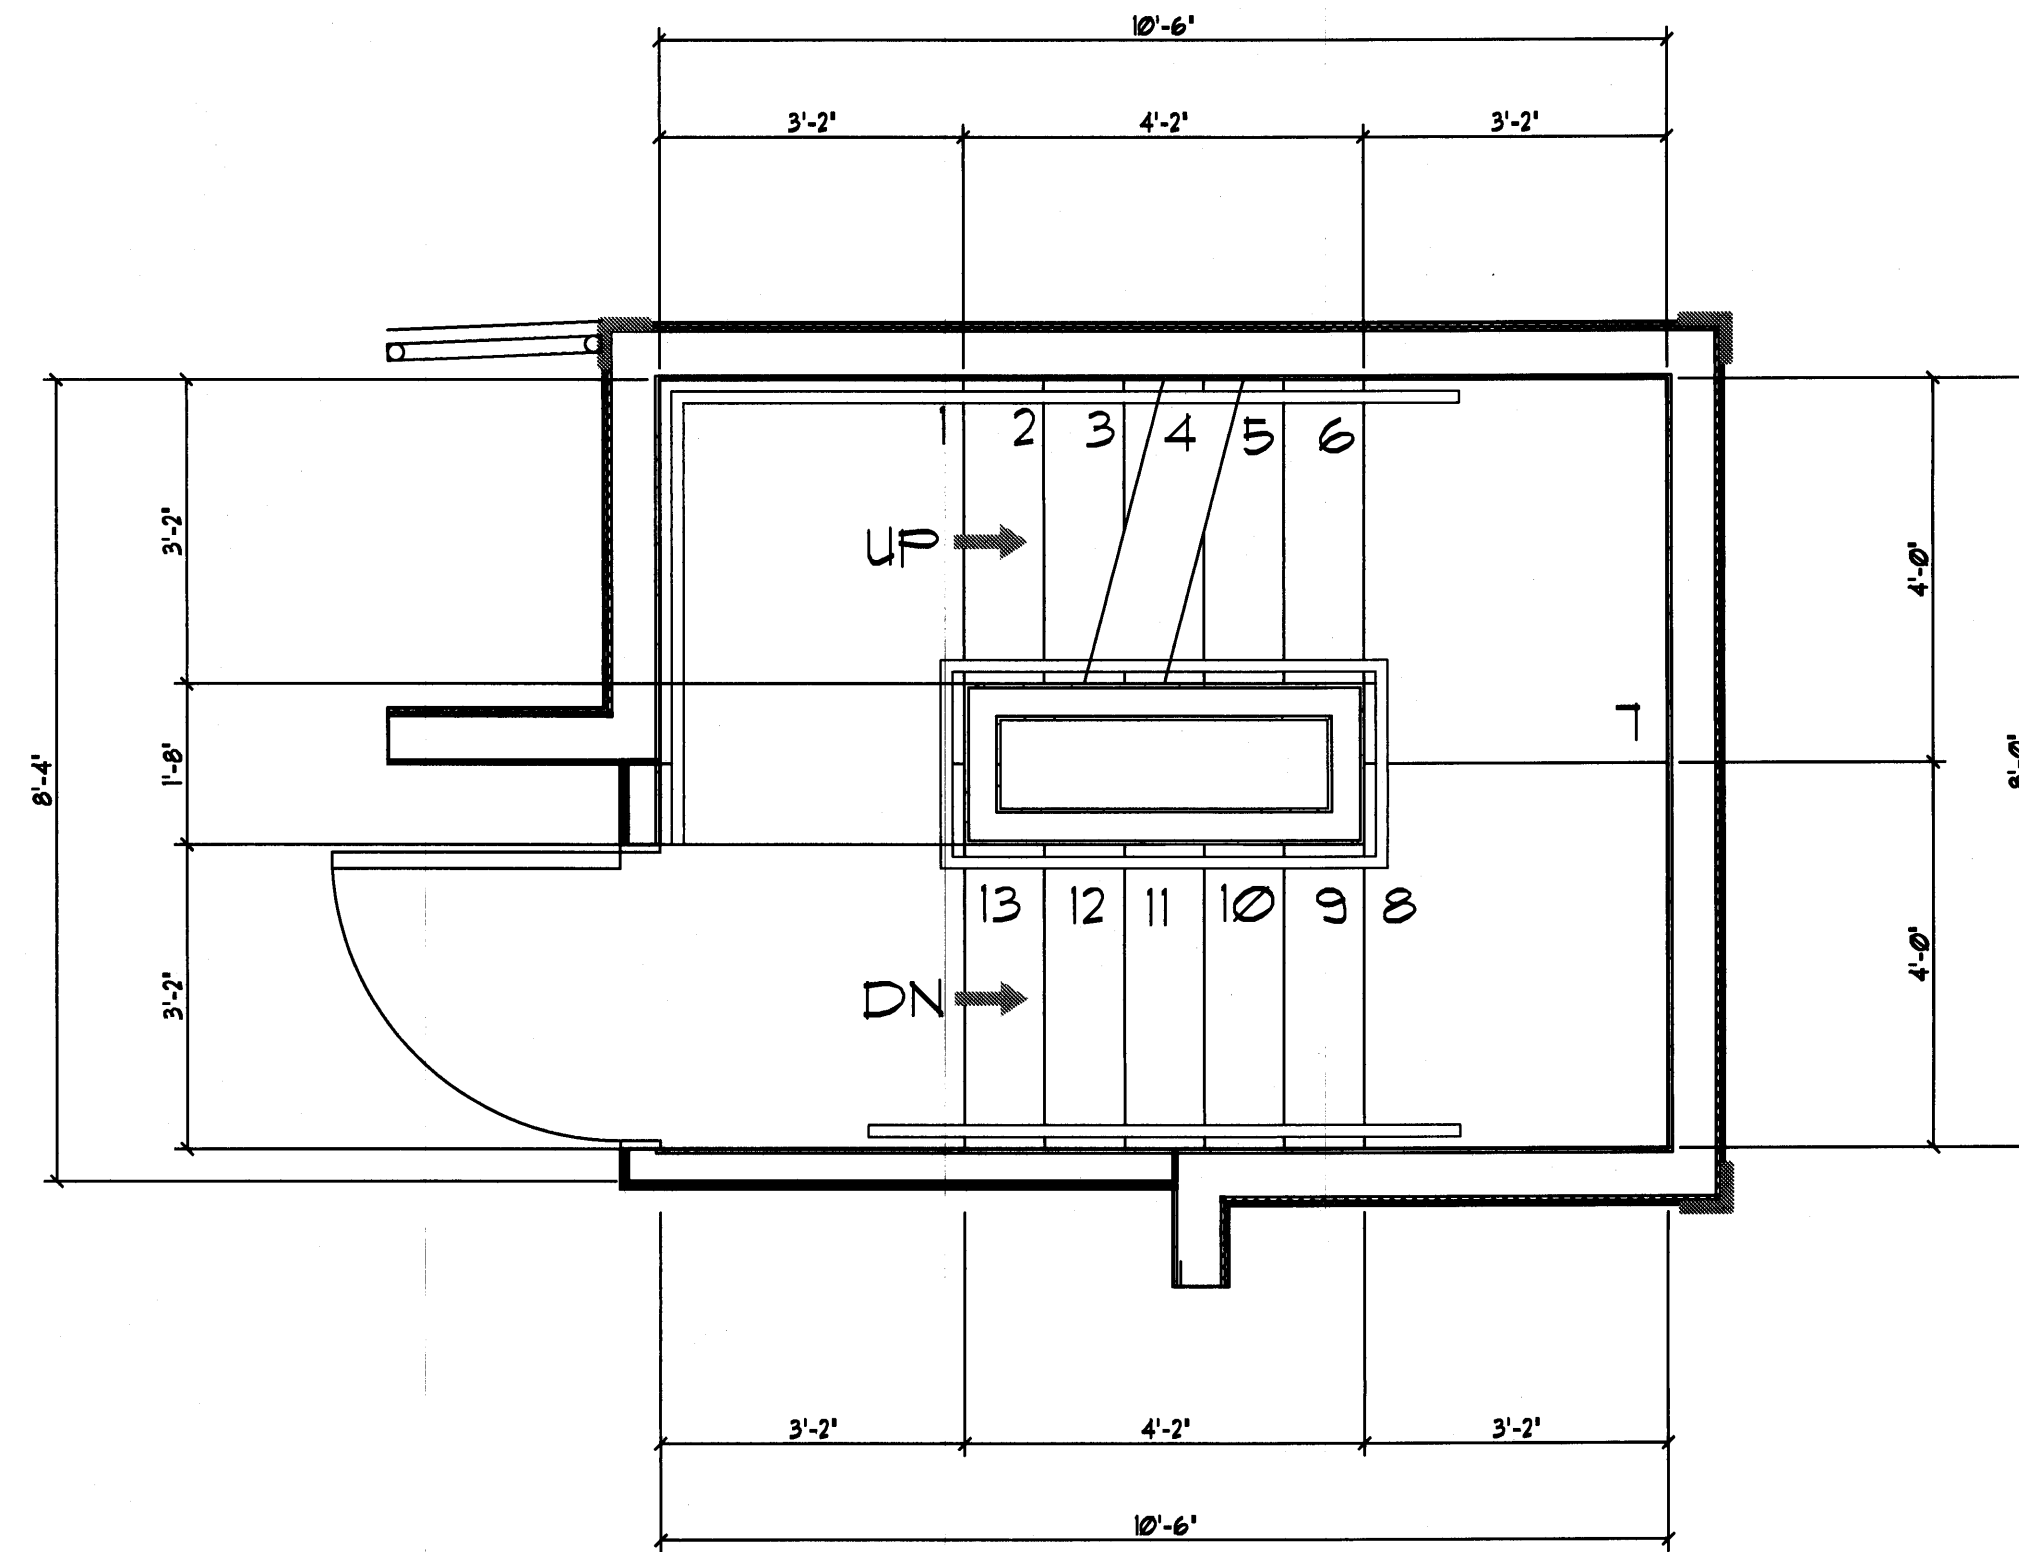


PLAN • SECONDARY STAIR FIRST FLOOR
SCALE: 1/2" = 1'-0"

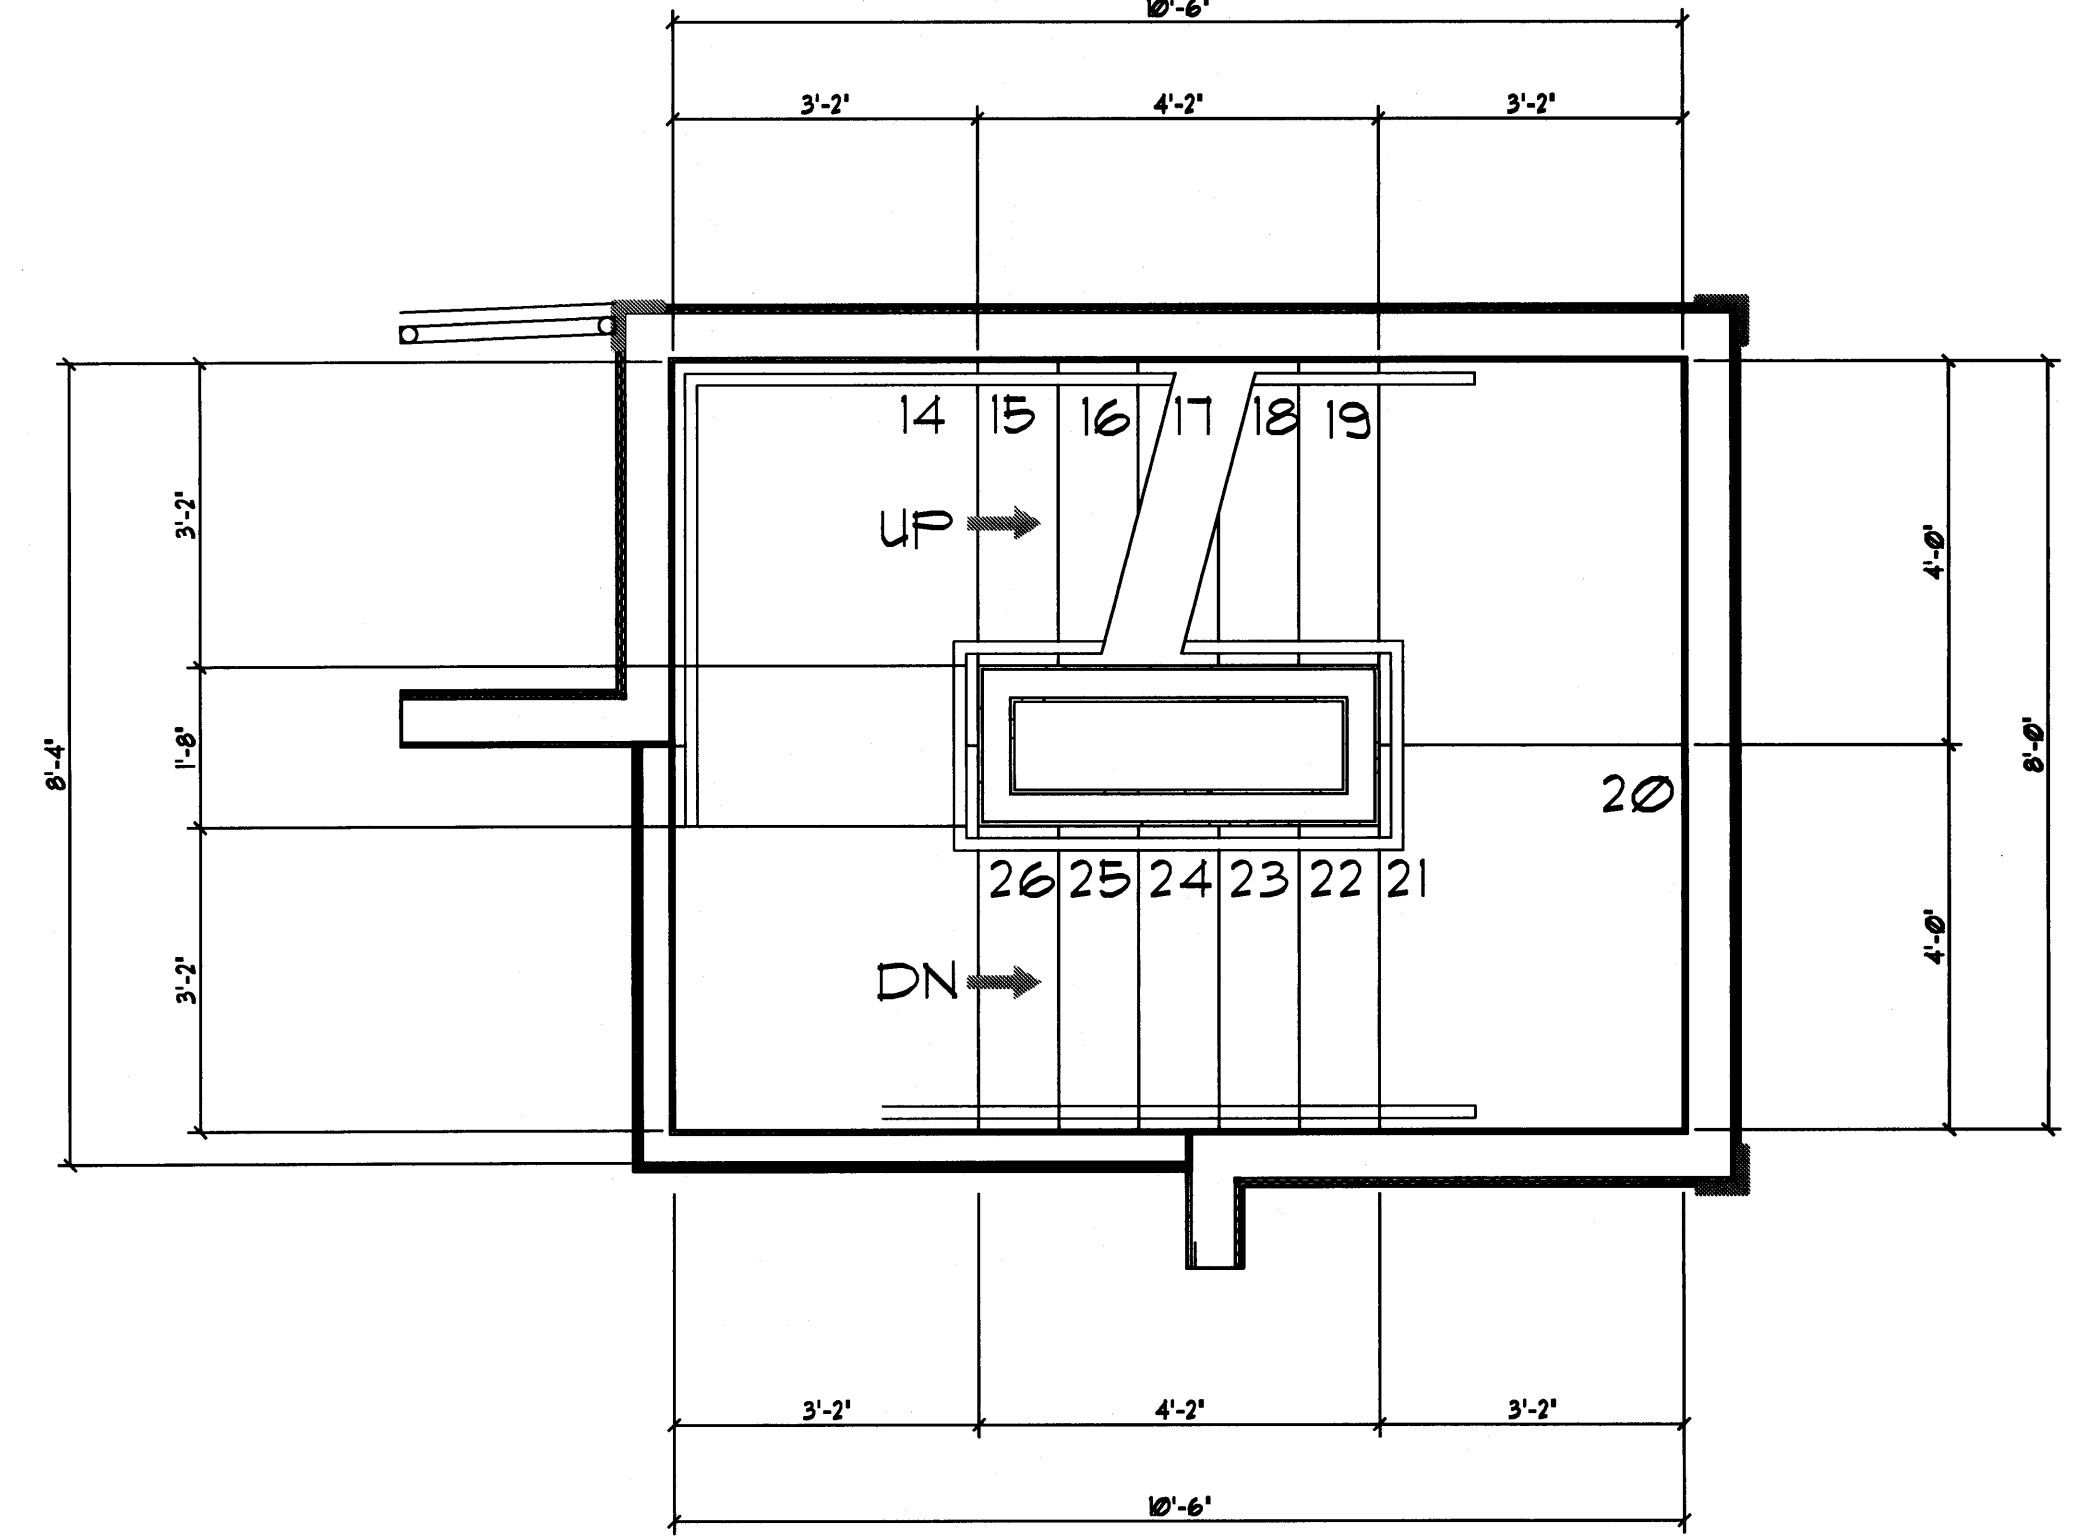


PLAN • SECONDARY STAIR INTERIM LEVEL
SCALE: 1/2" = 1'-0"

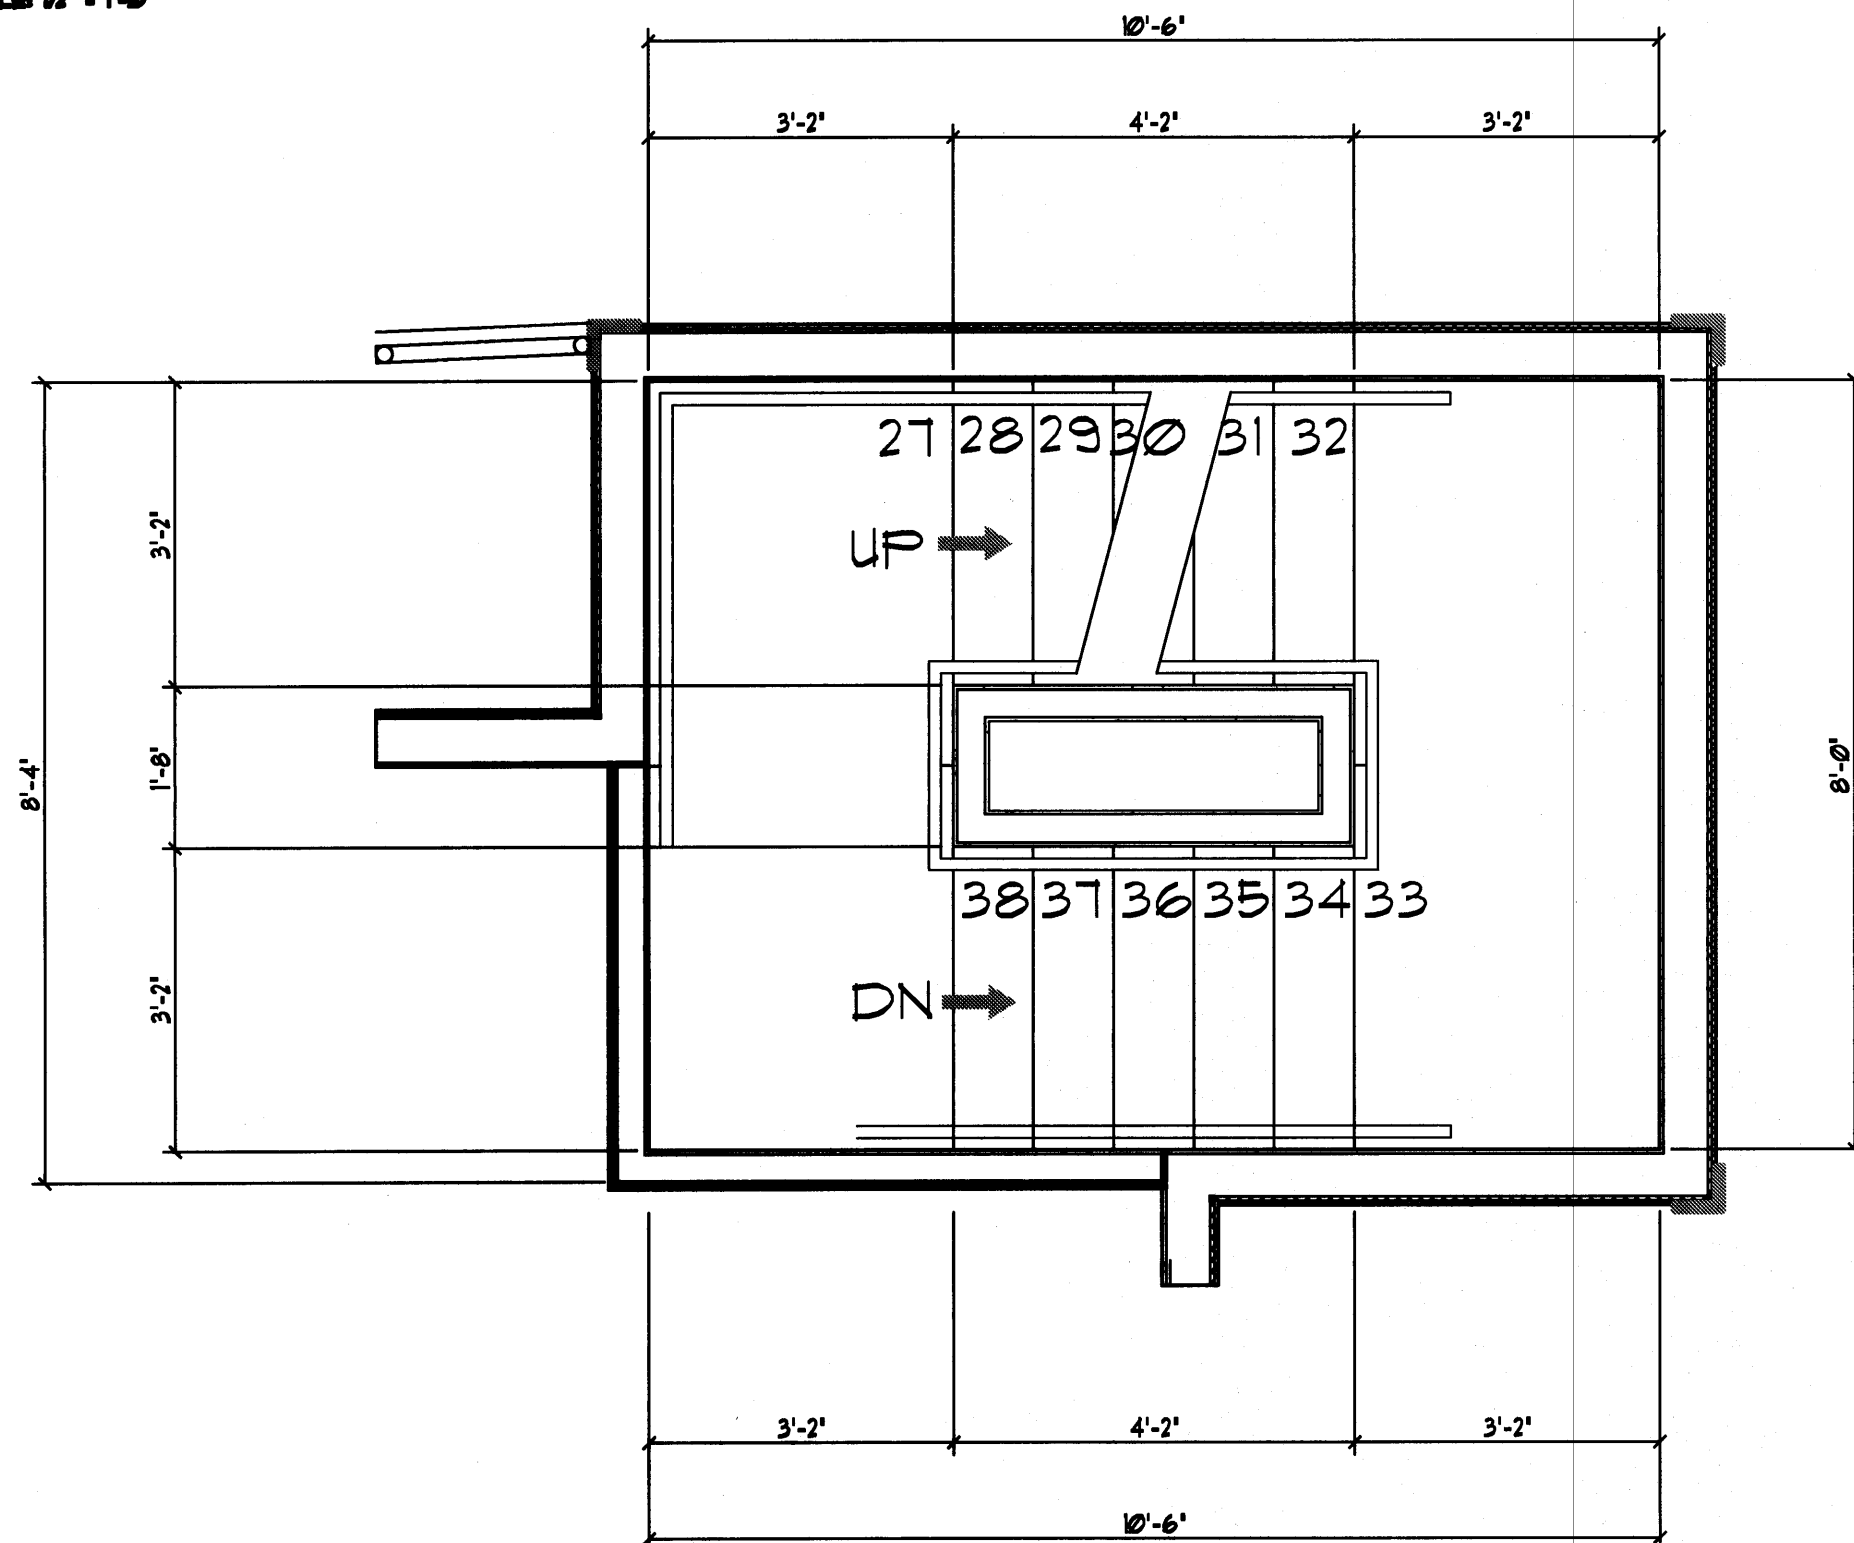


PLAN • SECONDARY STAIR 4TH FLOOR
SCALE: 1/2" = 1'-0"

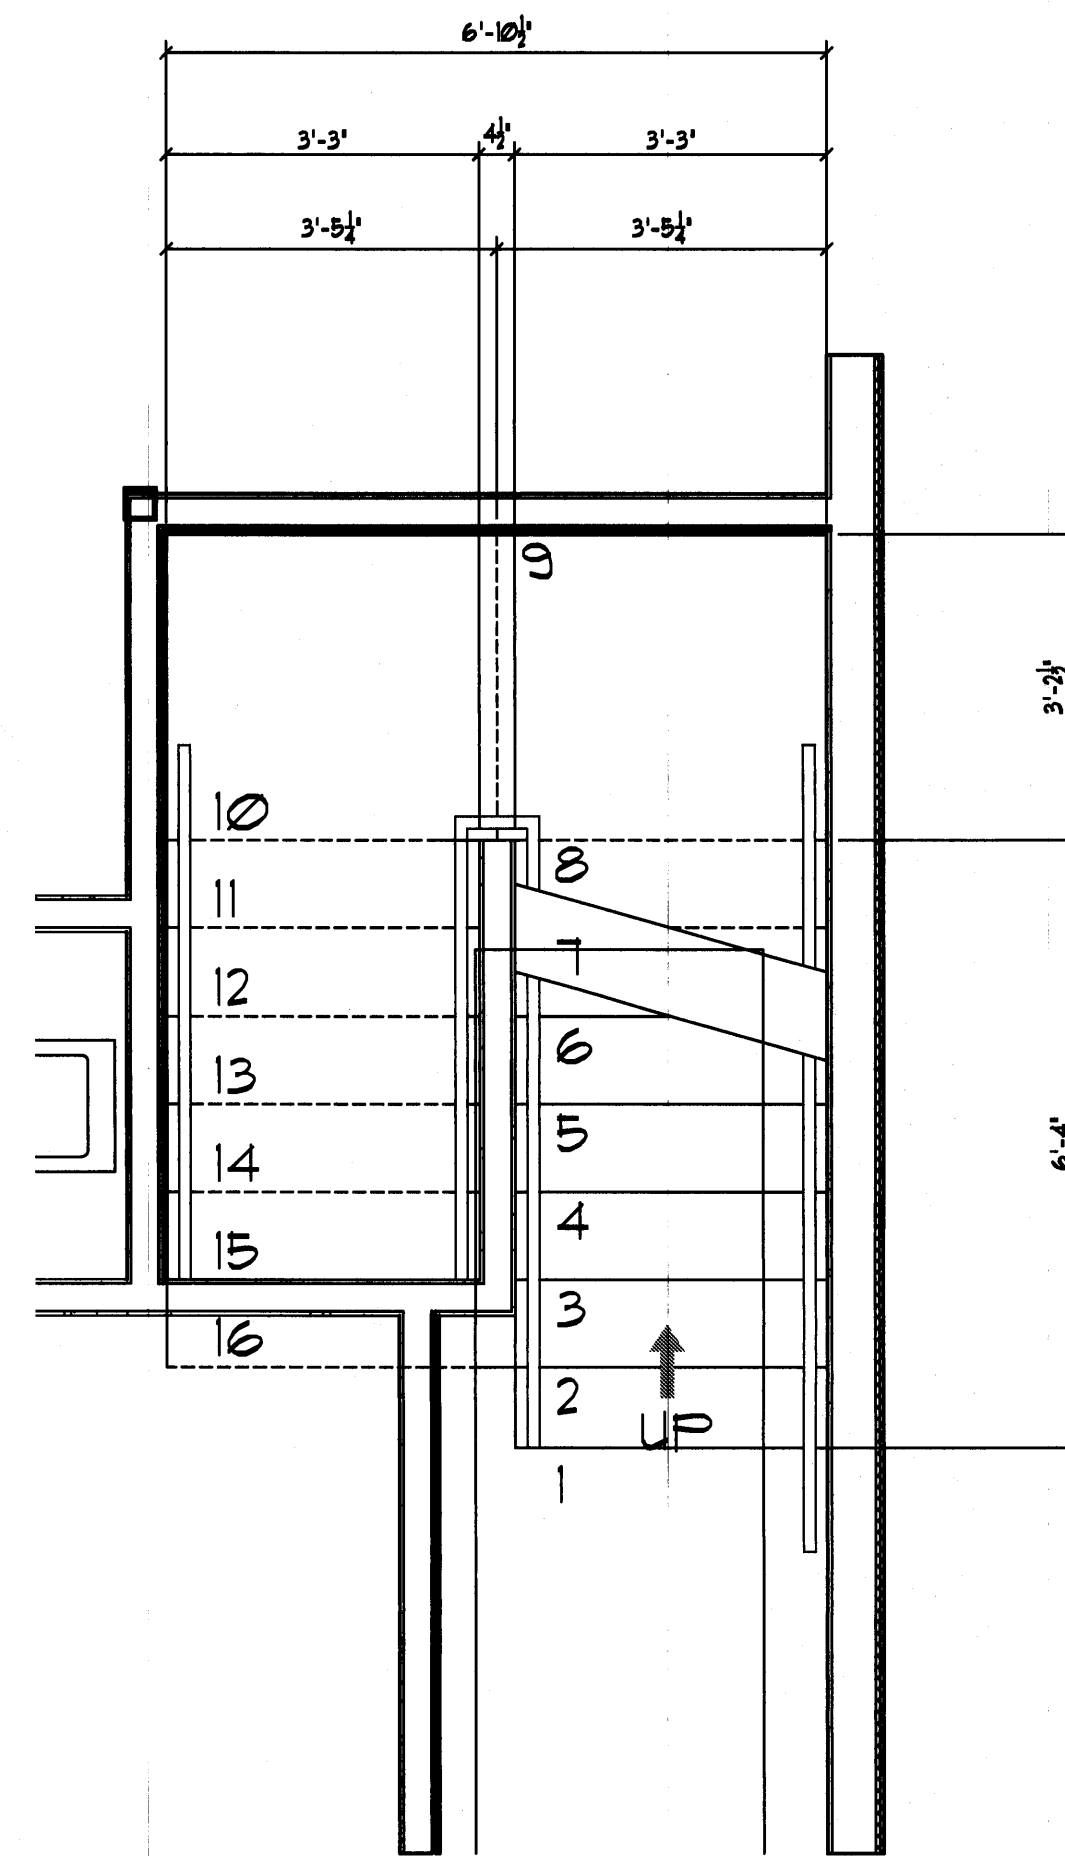


PLAN • MAIN STAIR GARAGE
SCALE: 1/2" = 1'-0"

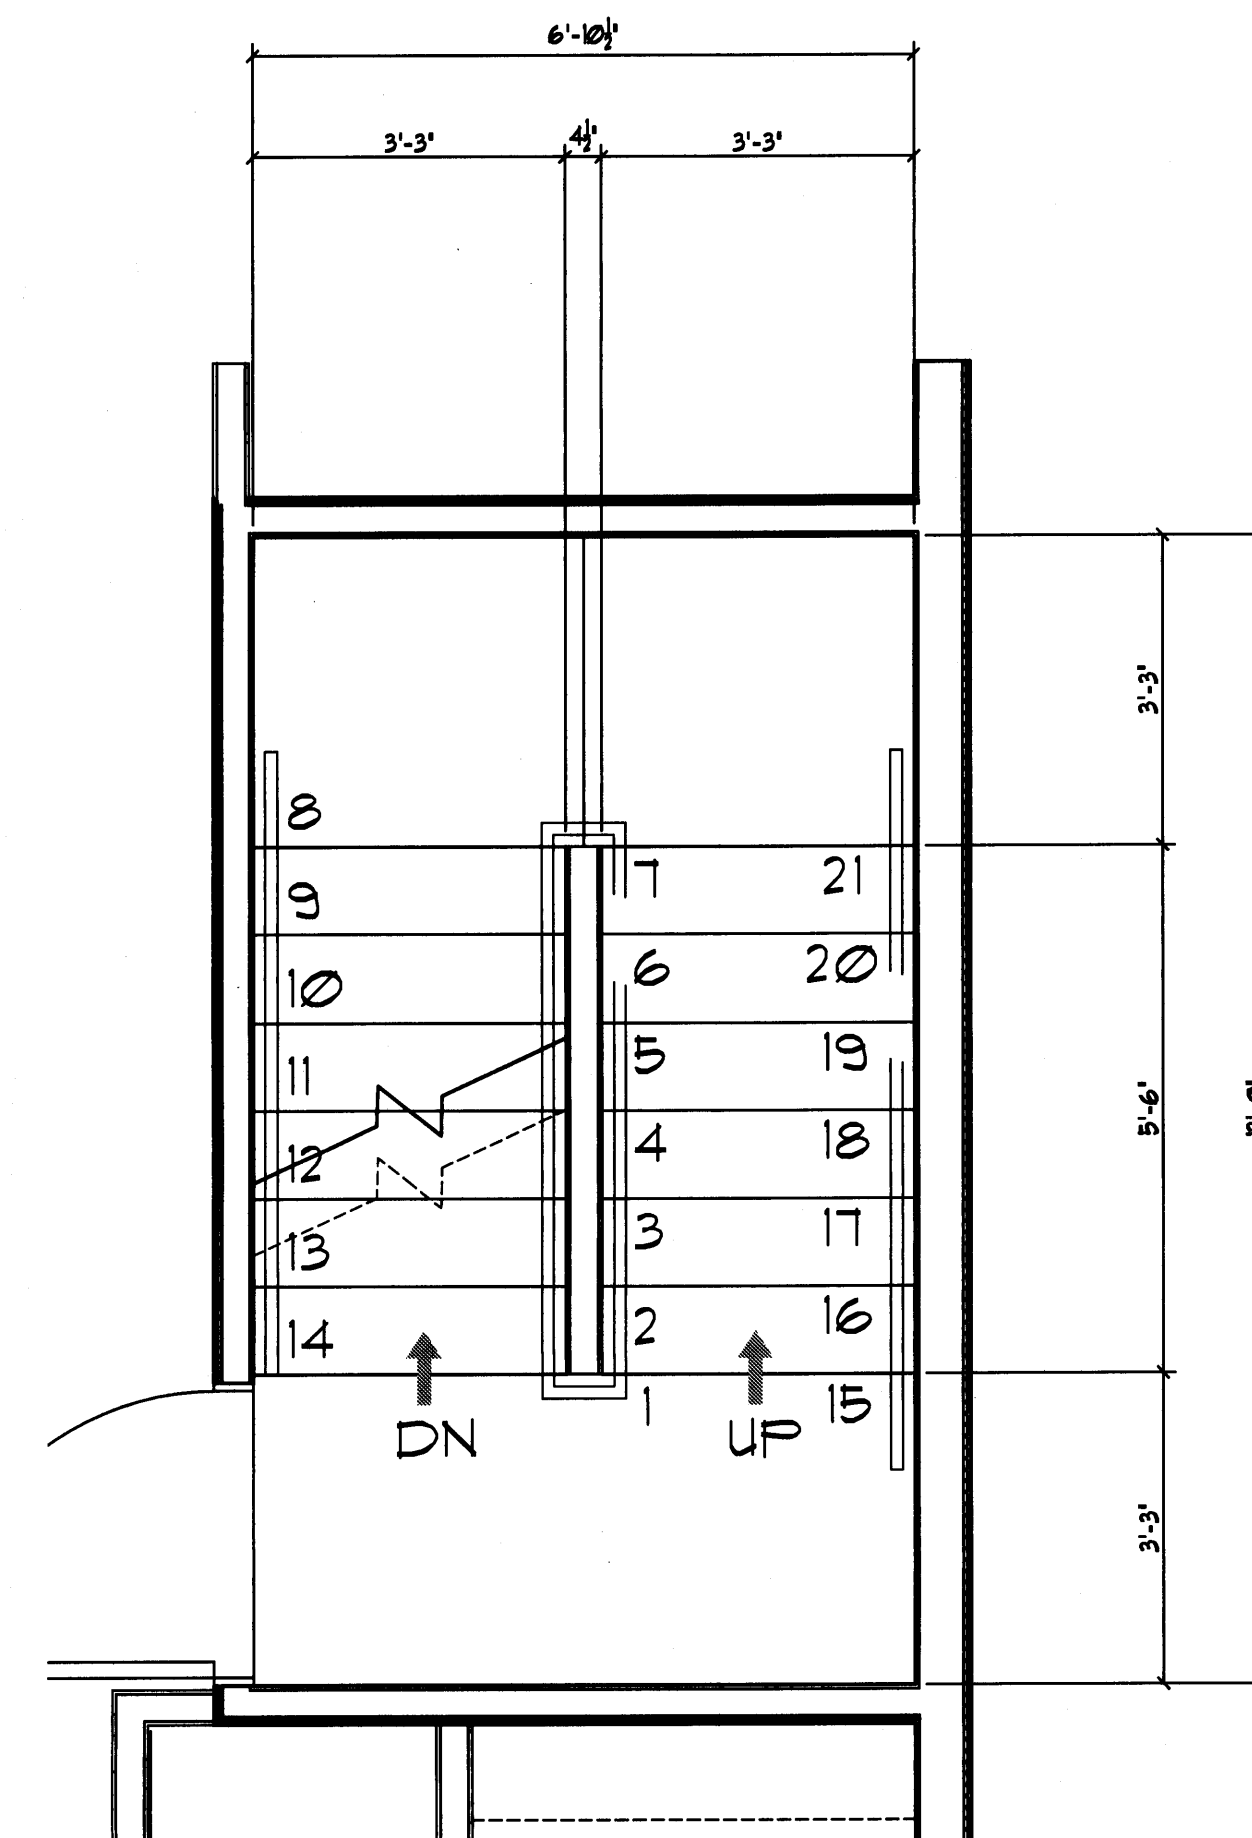


PLAN • MAIN STAIR 1ST FLOOR
SCALE: 1/2" = 1'-0"

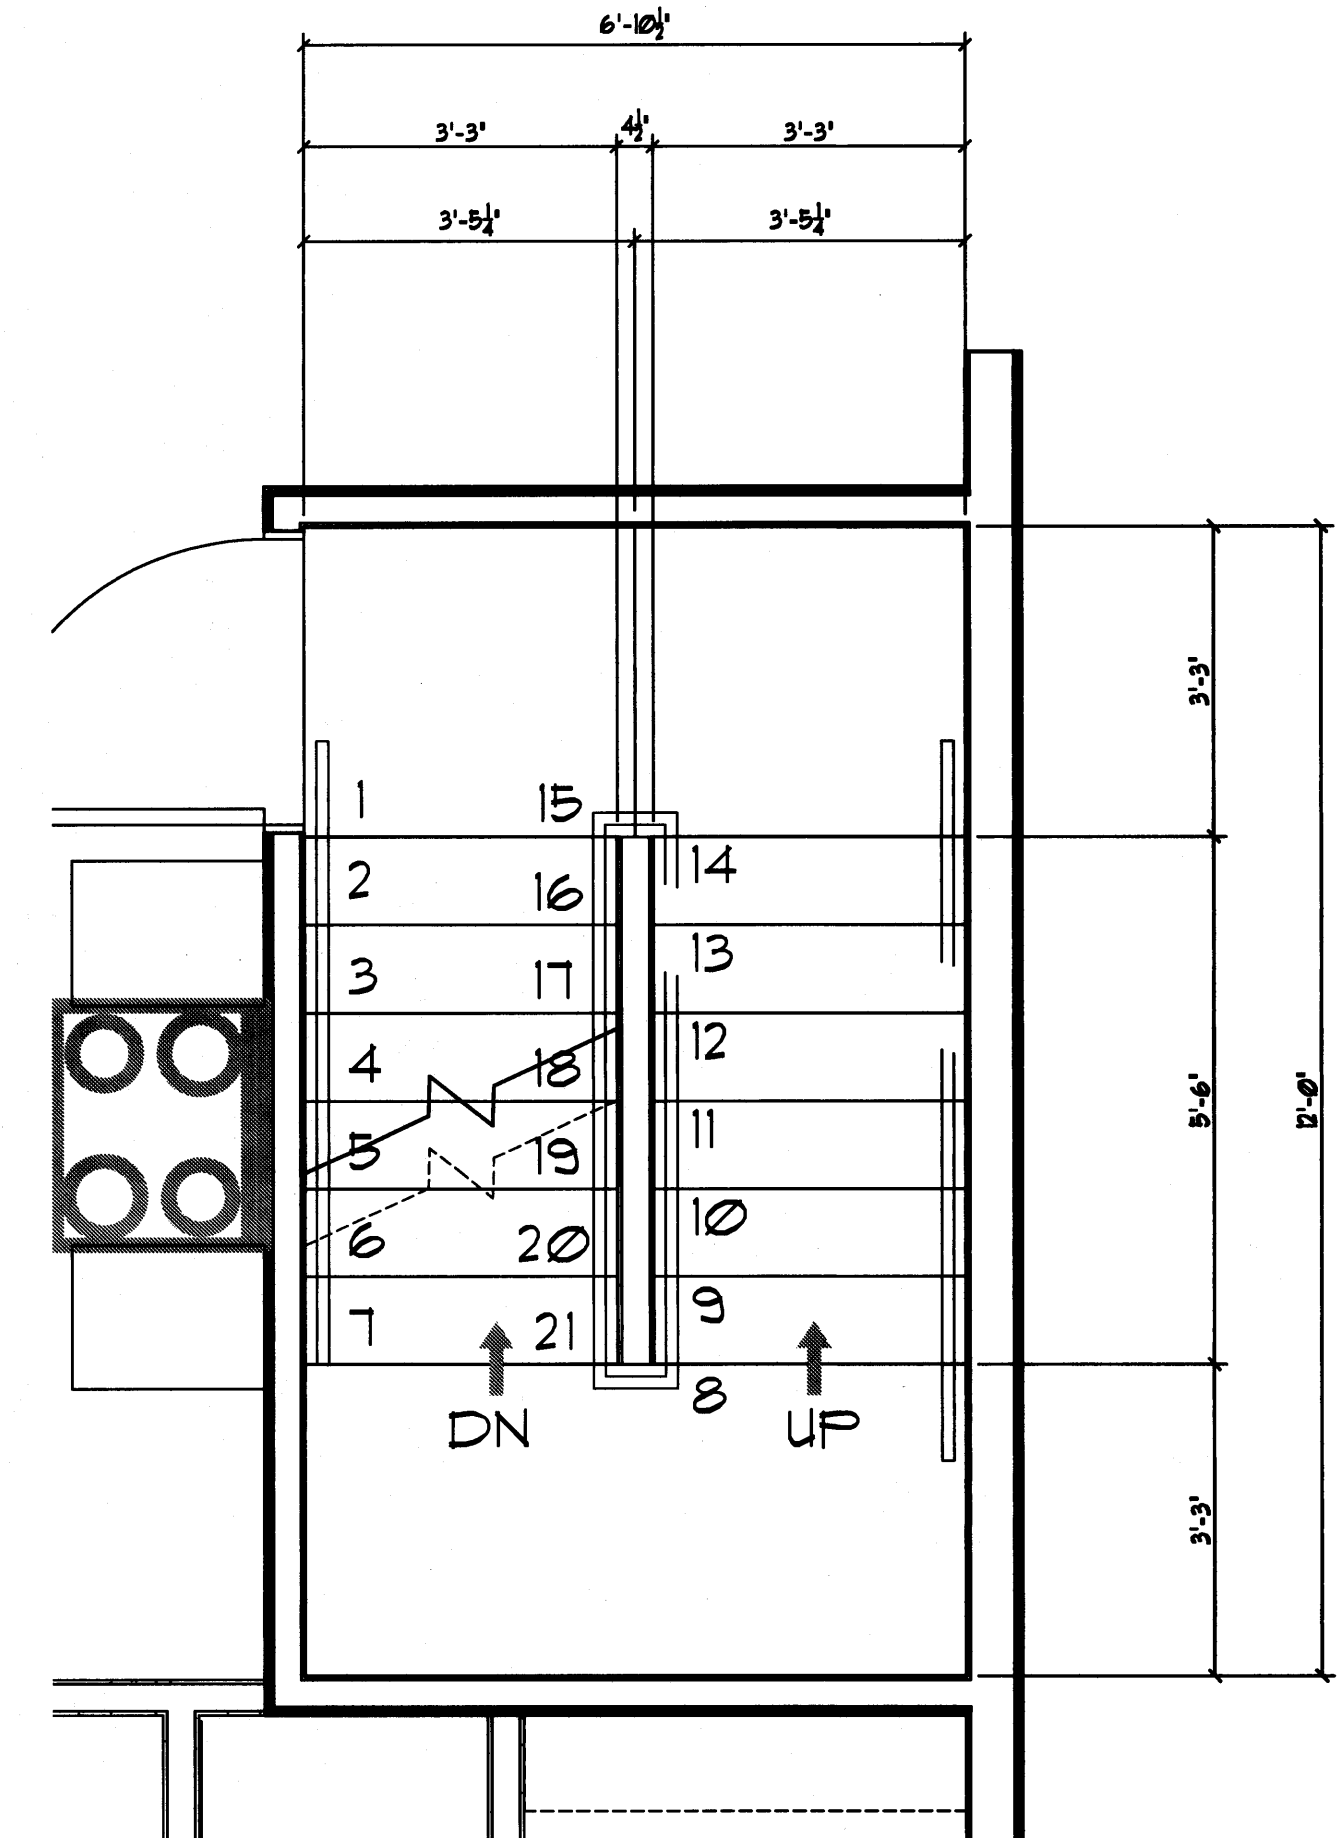

PLAN • MAIN STAIR 2ND FLOOR
SCALE: 1/2" = 1'-0"

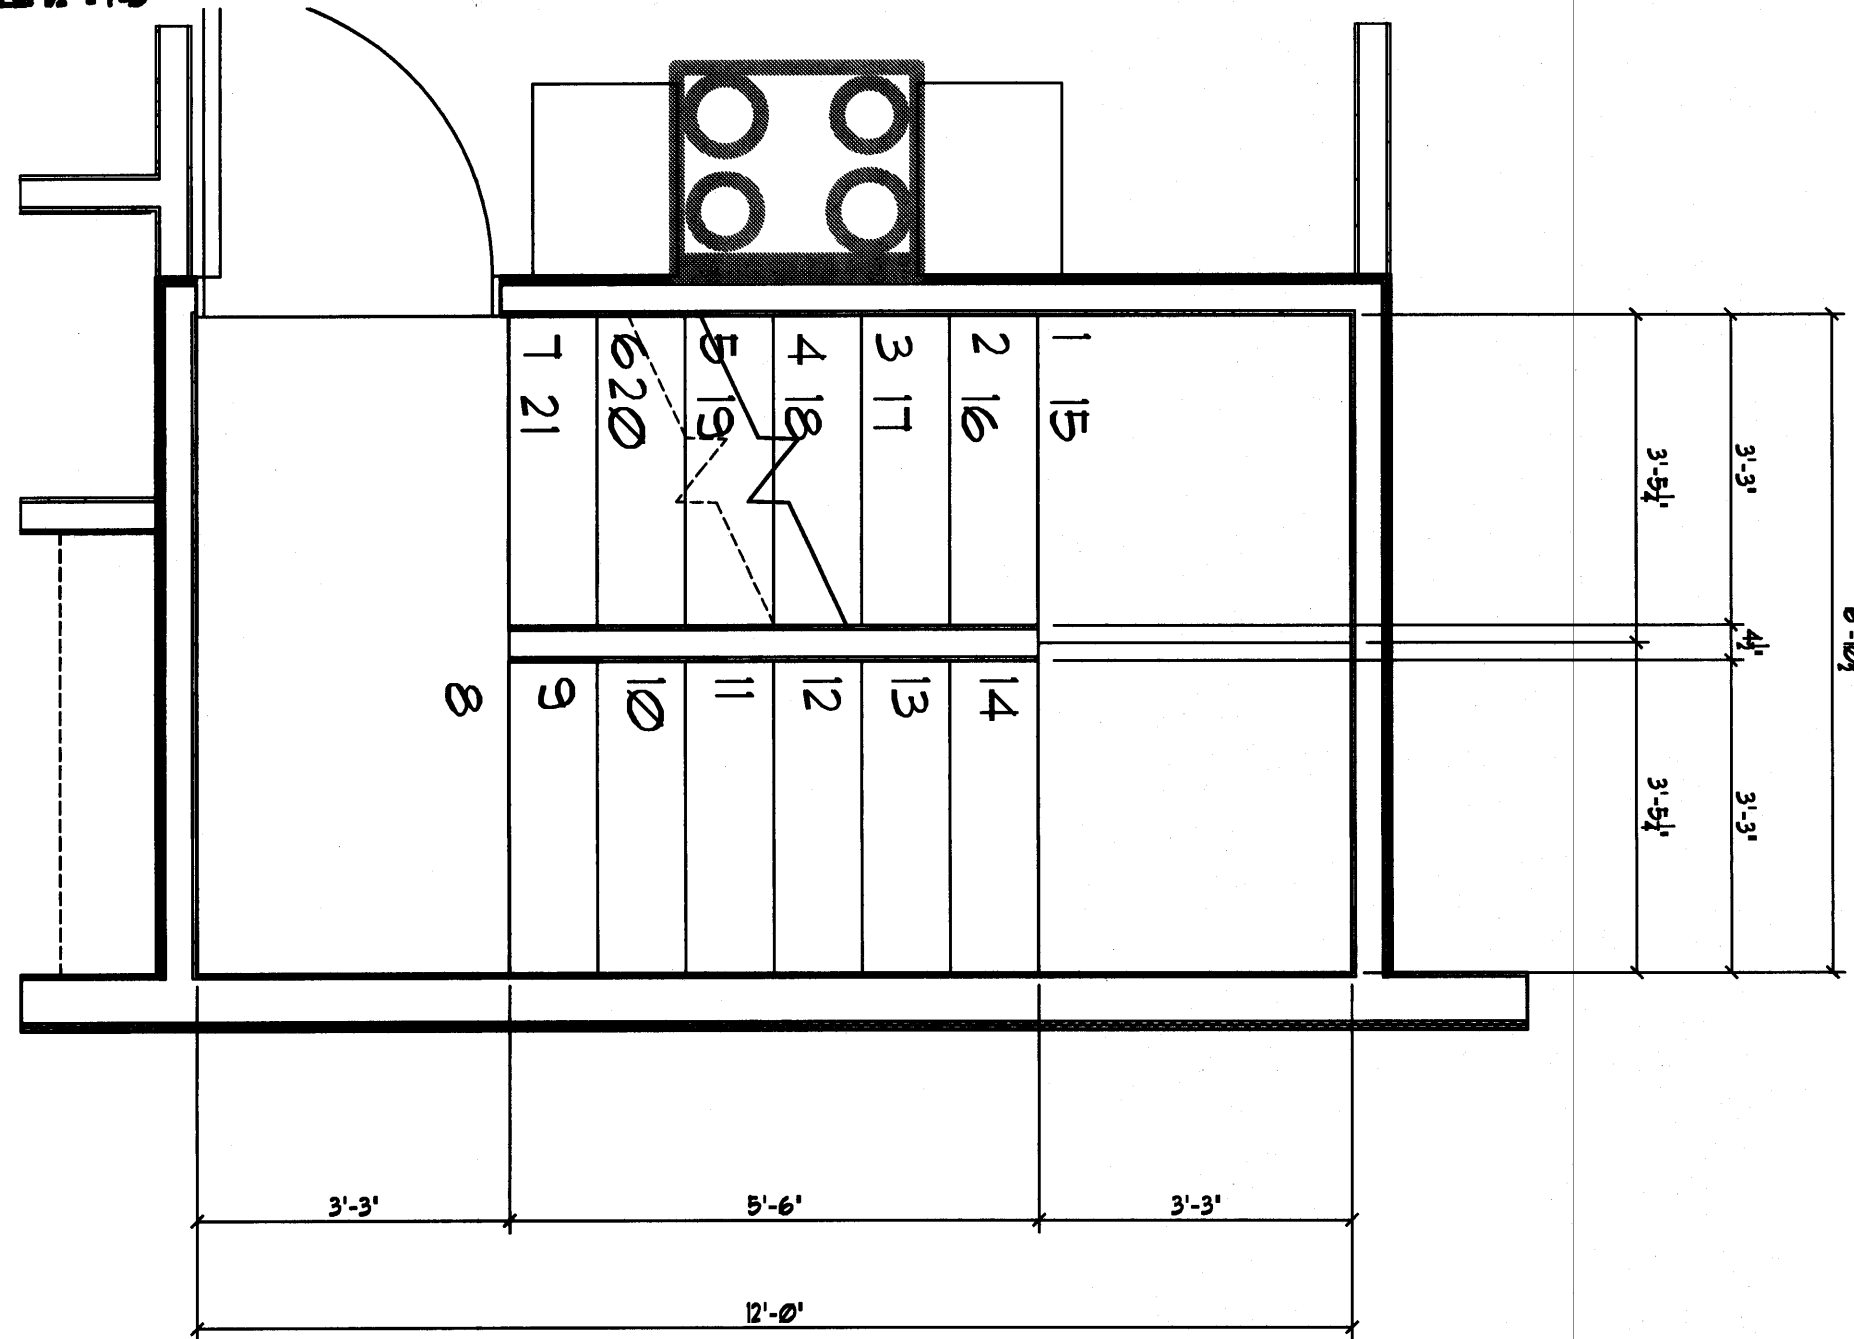

PLAN • MAIN STAIR 3RD FLOOR
SCALE: 1/2" = 1'-0"

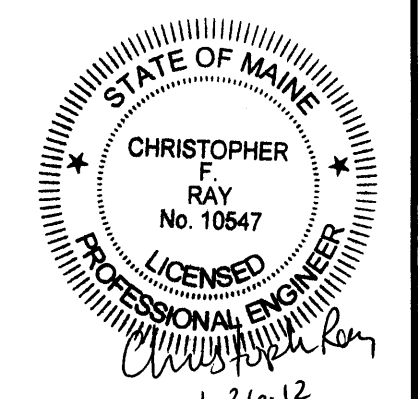

Rev.	Date	Remark
A	09-13-11	Issued for pricing
B	10-13-11	Issued for Permitting
C	01-23-12	RE-issued for Permitting

CODE: IBC 2009
TOWN: Portland
DATE: 09-13-11
SCALE: as noted
DESIGNED: LC
DRAWN: JJO
STAIRS

FILE:
SHEET: A3.02A