

B-2b zone

front setback N/A

rear yard 10' (20' fabric 1st floor residential use) - 9' shown

side yard - 10' fabric 1st floor residential use - 0' 90° to impervious surface

* 10-0864 permit - fire department states 3rd floor to be vacant until 2nd means of egress is installed

Using section 14-440.

Permit 10-0864


1st floor retail / professional office

2nd floor office

third floor vacant - until 2nd means of egress

INDIA STREET

INDIA STREET

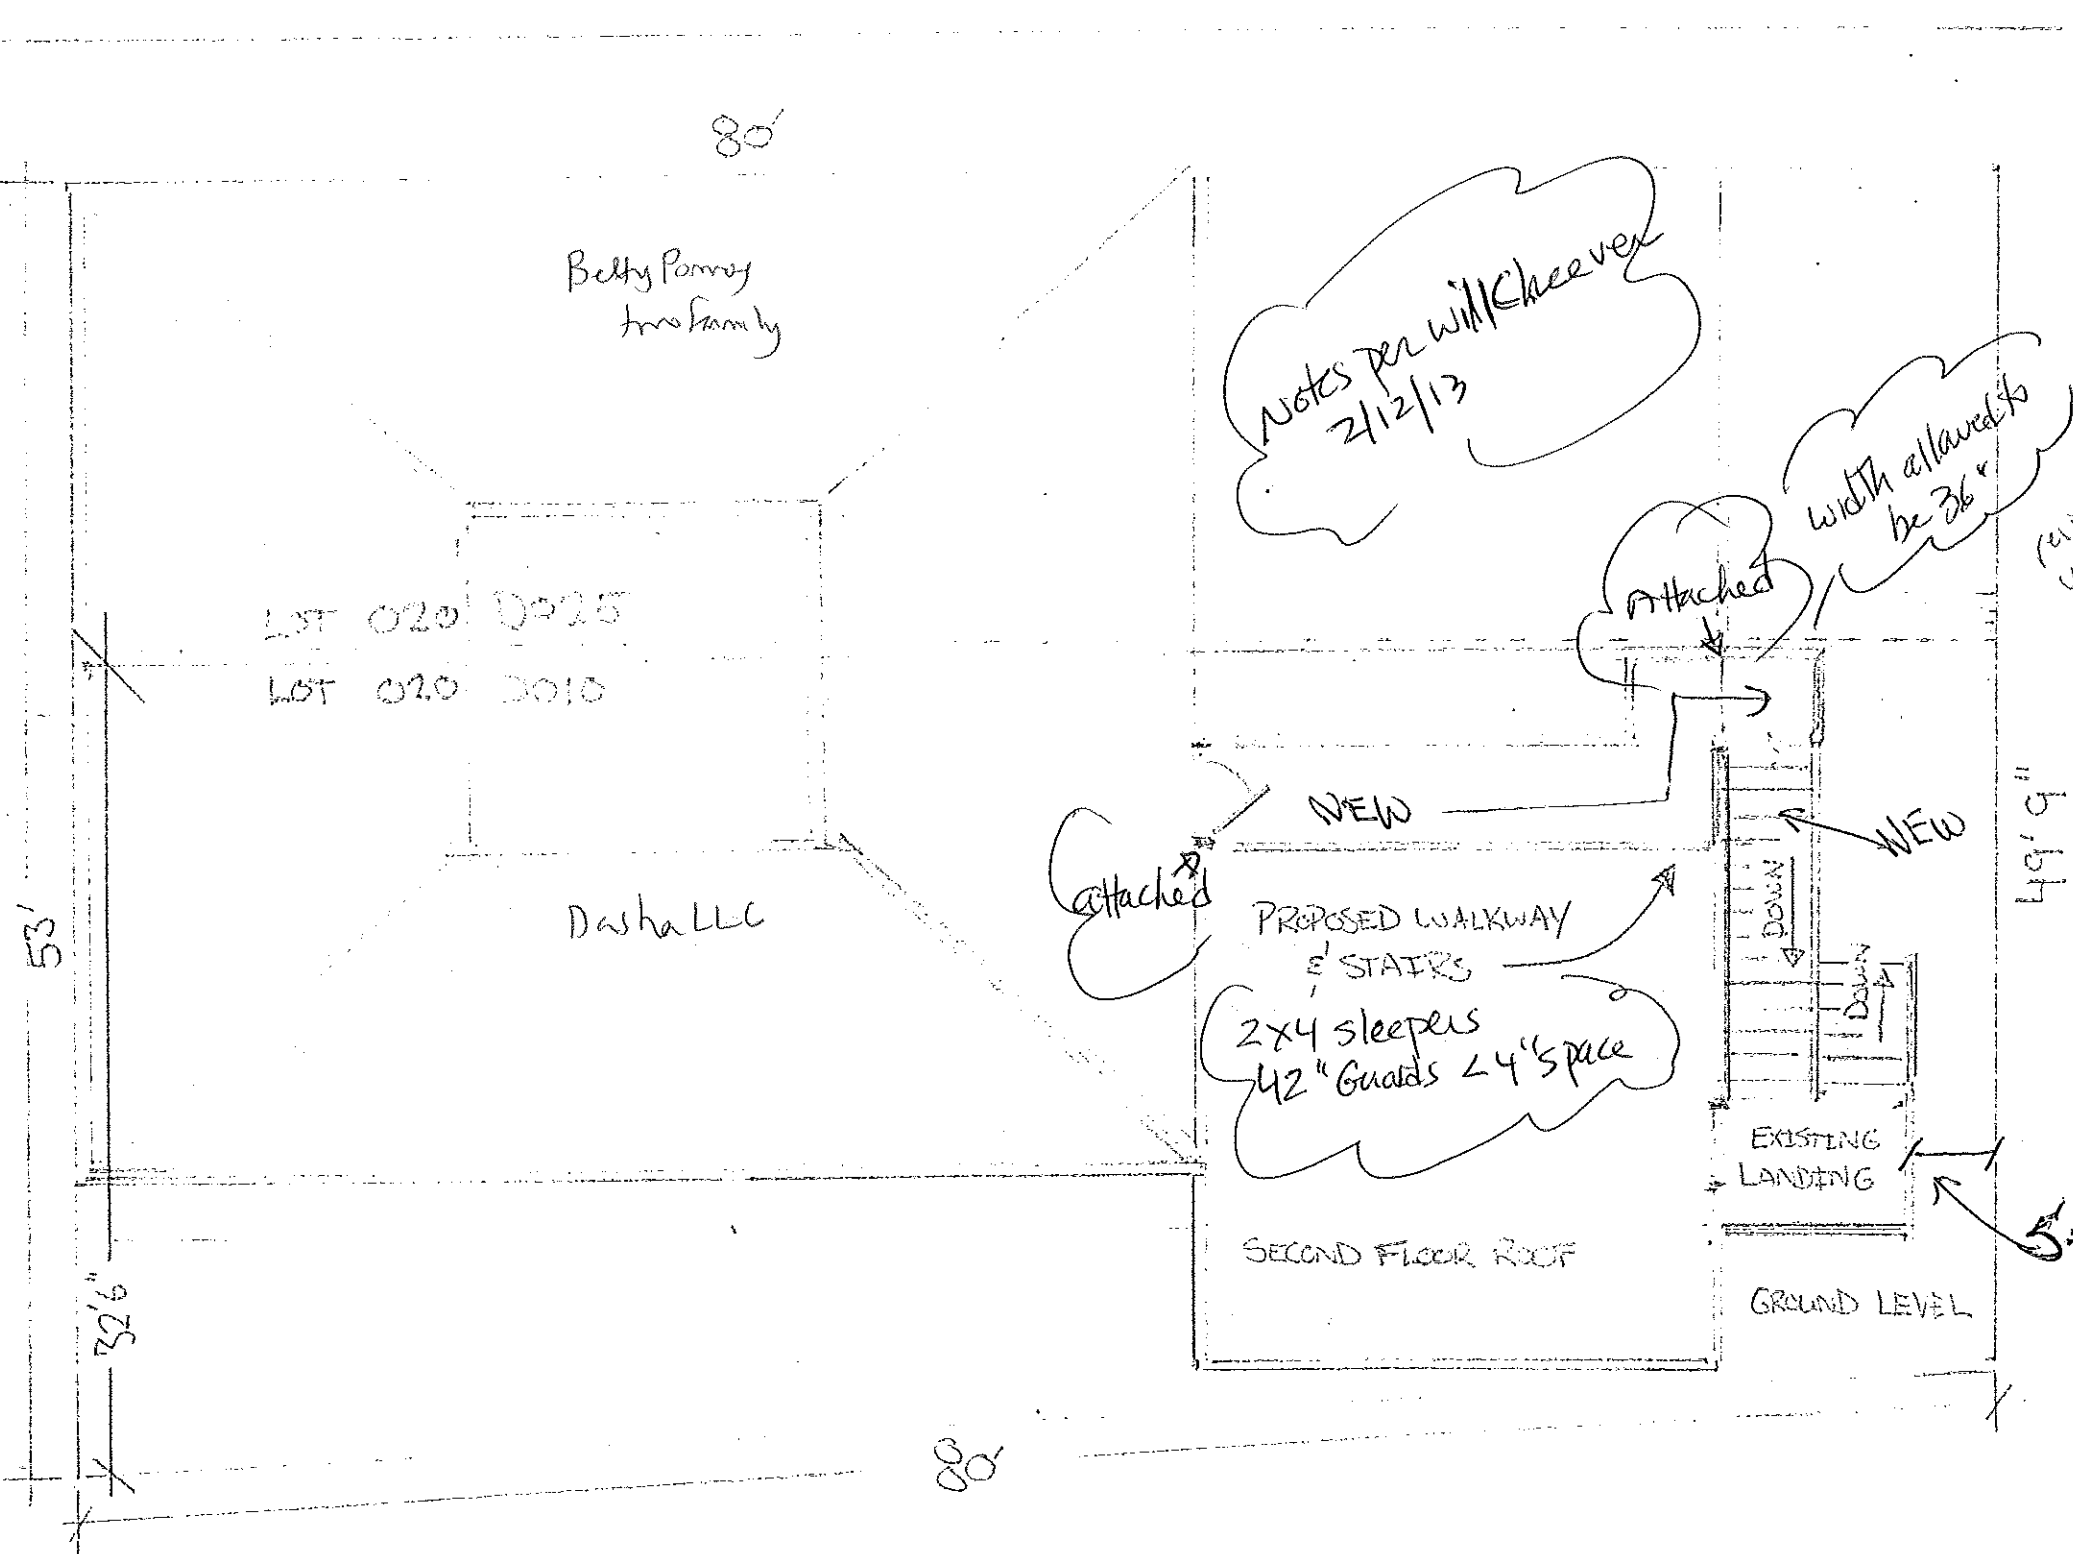

FIRE ESCAPE 85 INDIA ST.
PLOT PLAN

DEPT 2012 CCS
020 D010
SCALE 1/8" = 1'