


New Stairs 2

7" rise

11" run

NO NOSING

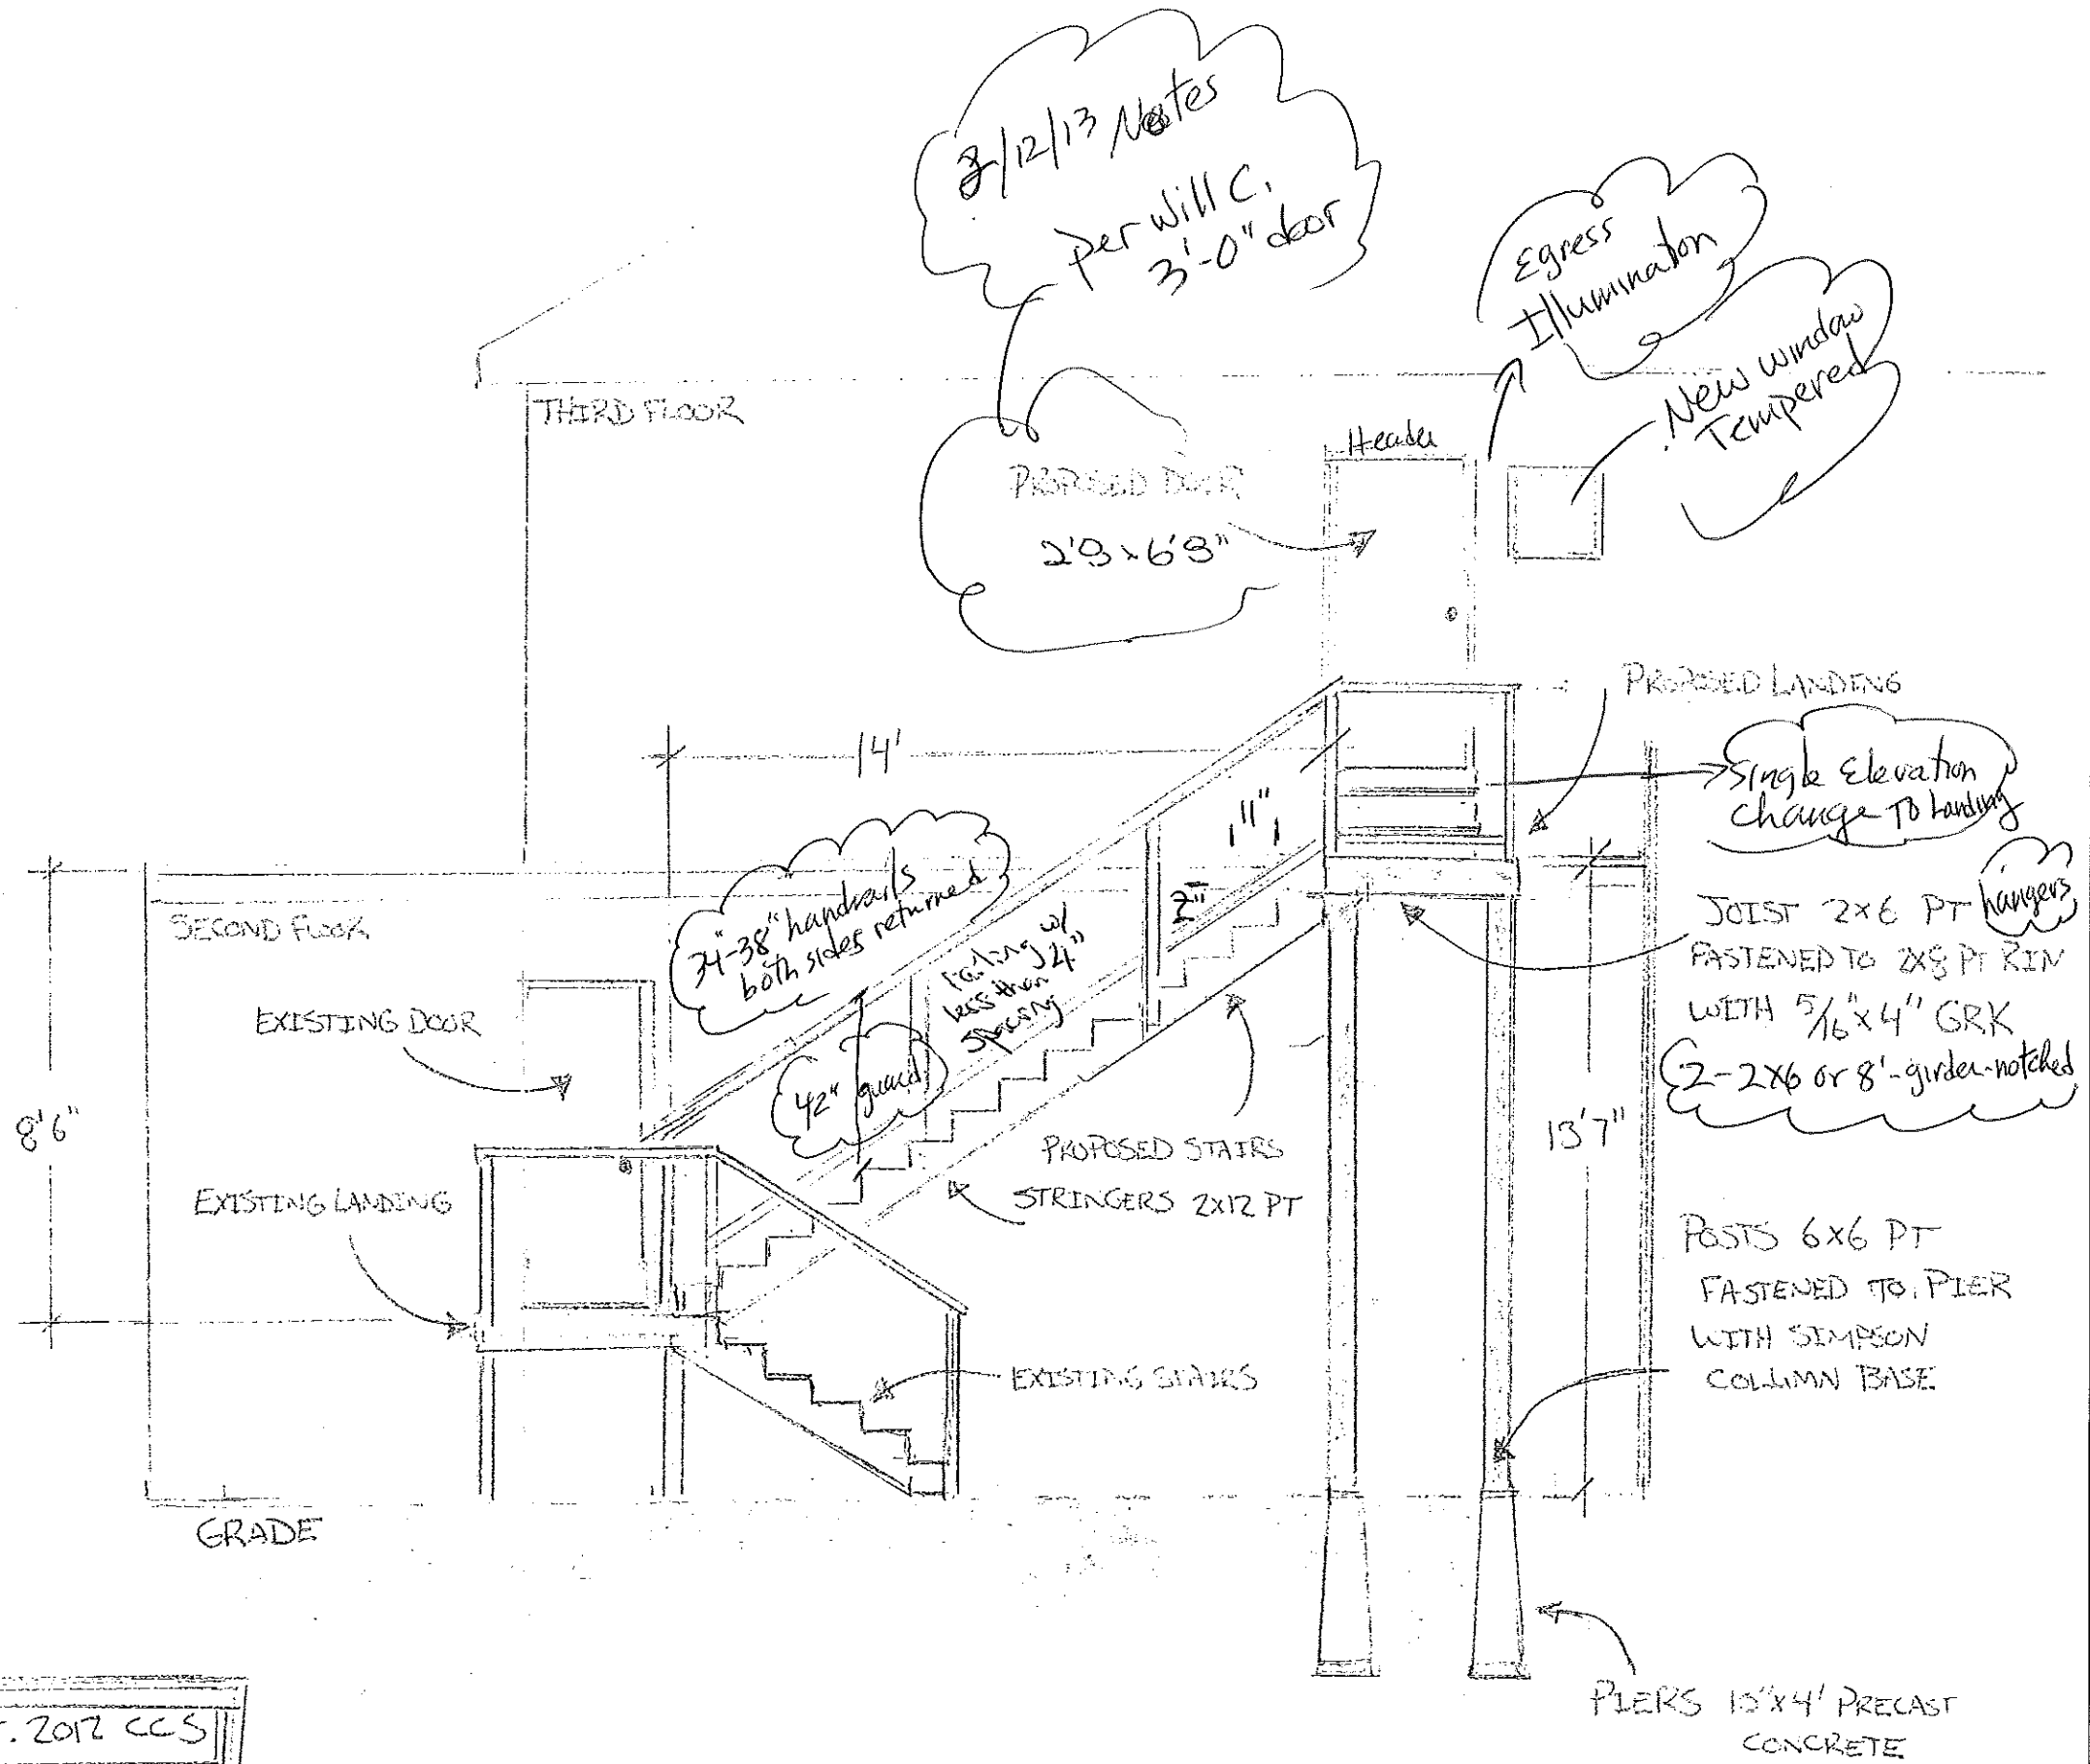

FIRE ESCAPE - 85 INDIA ST	OCT. 2012 CCS
ELEVATIONS - NORTH EAST ASPECT	020 DOLO
	SCALE 1/4" = 1'