

YANKEE RESTORATION & BUILDING


Where Quality is Never Out of Style

WILL CHEEVER
 (207) 854-8400
 (C) 831-0486
 E-MAIL: WILL@YRESTORATION.COM


45 AUSTIN ST.
 PORTLAND, ME
 04103

- Heat Detector
- Smoke Detector
- Strobe

*BS India
 St. 372
 7025*

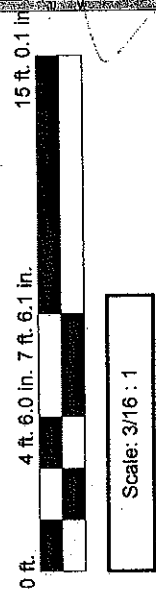

Attic Fire Alarm System Plan

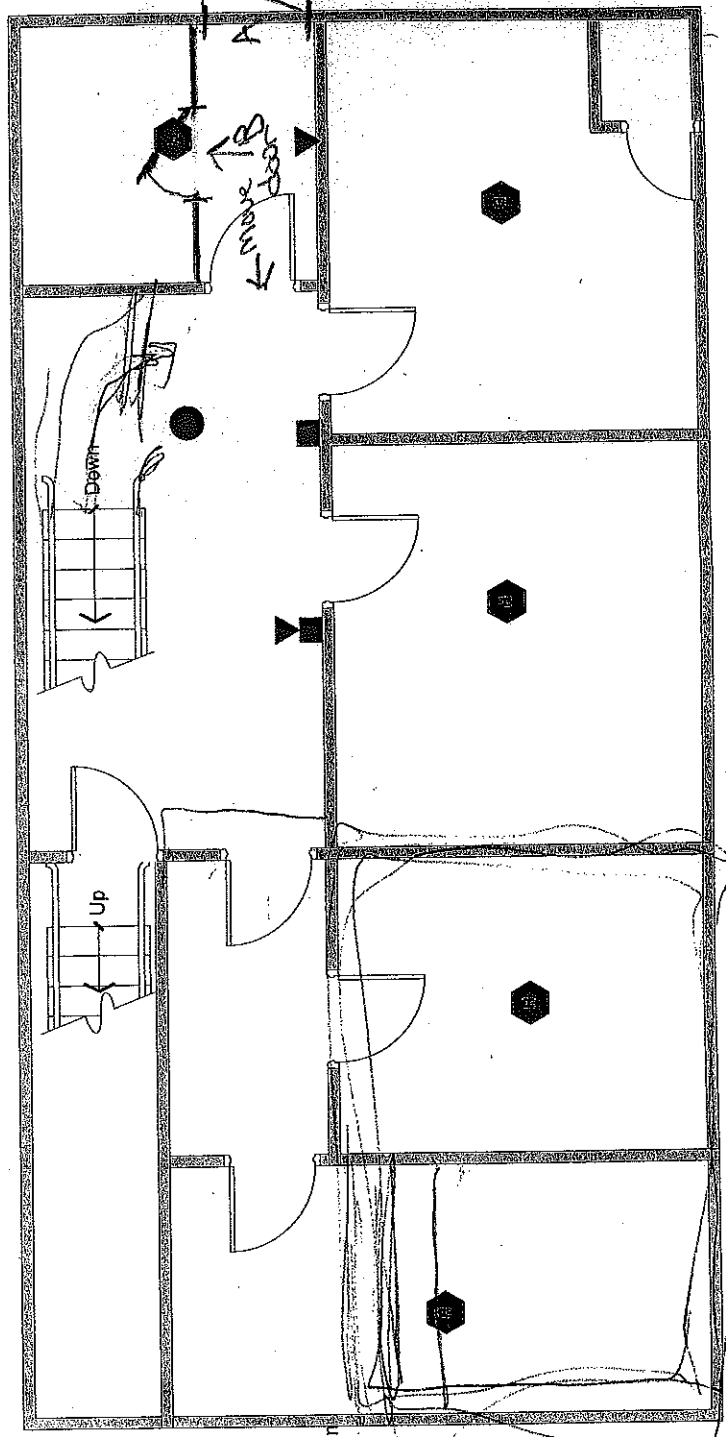

3rd Floor Fire Alarm System Plan



Robin Russell, Certified Engineering Technician, NICET Cert. # 110826
 10 Manuel Drive, Portland, Maine 04103 (207) 347-5327

Received
 6/26/40
 3/7/13