


stem	
ttic	
escription	
form Strobe	
Pull Station	
Heat Detector	
Smoke Detector	
Strobe	

Area to be reconfigured to create hallway to exterior door + second means of egress

Attic Fire Alarm System Plan

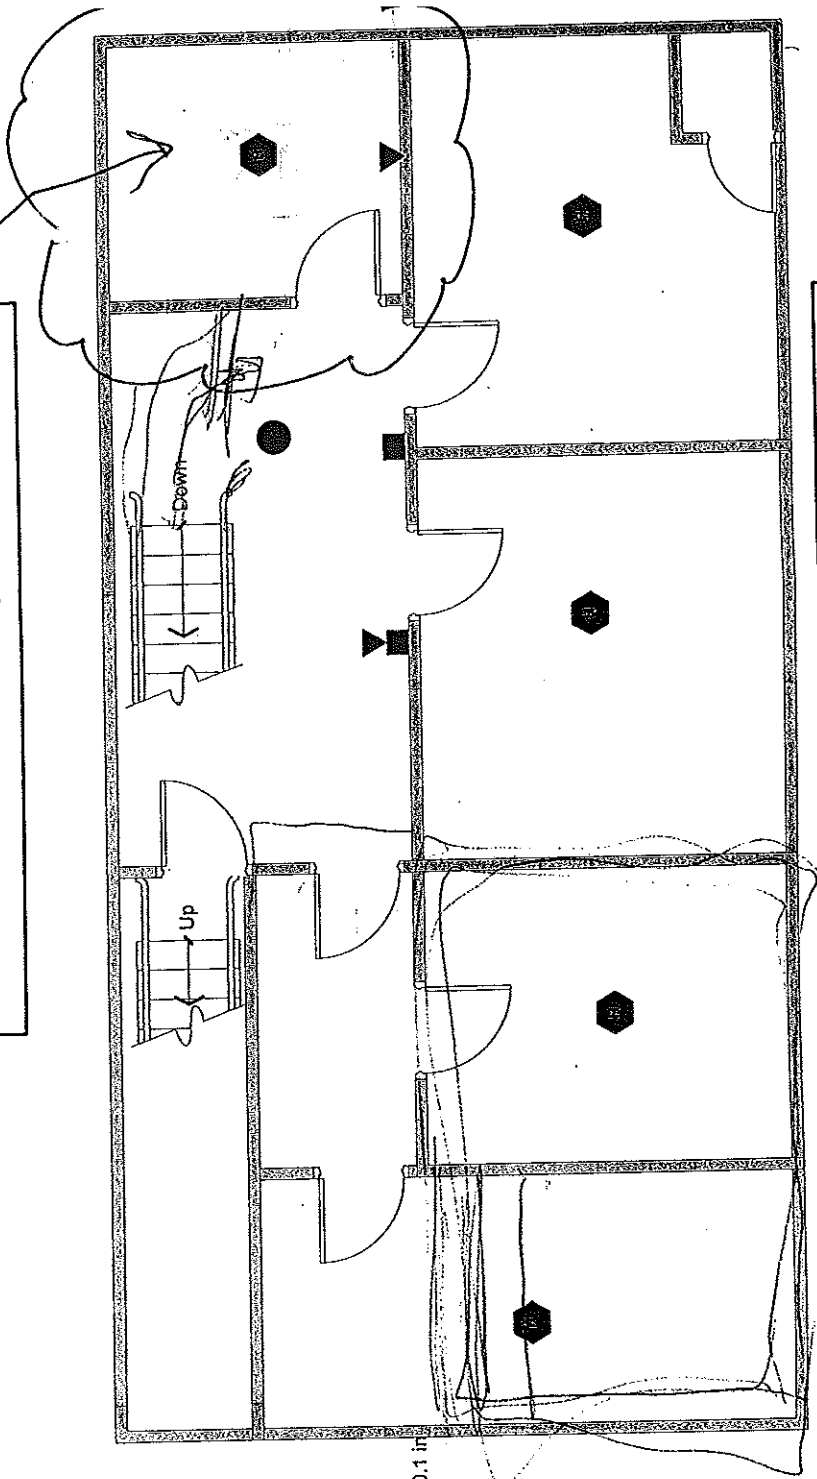

3rd Floor Fire Alarm System Plan

