
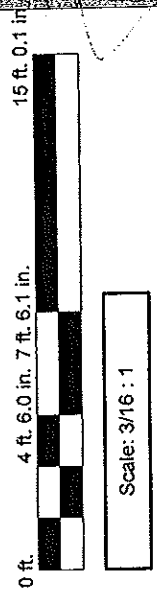


Area to be reconfigured to create hallway to exterior door + second means of egress

|                |
|----------------|
| stem           |
| ttic           |
| escription     |
| form Strobe    |
| Pull Station   |
| Heat Detector  |
| Smoke Detector |
| Strobe         |

Attic Fire Alarm System Plan

One-hour walls and door around stair

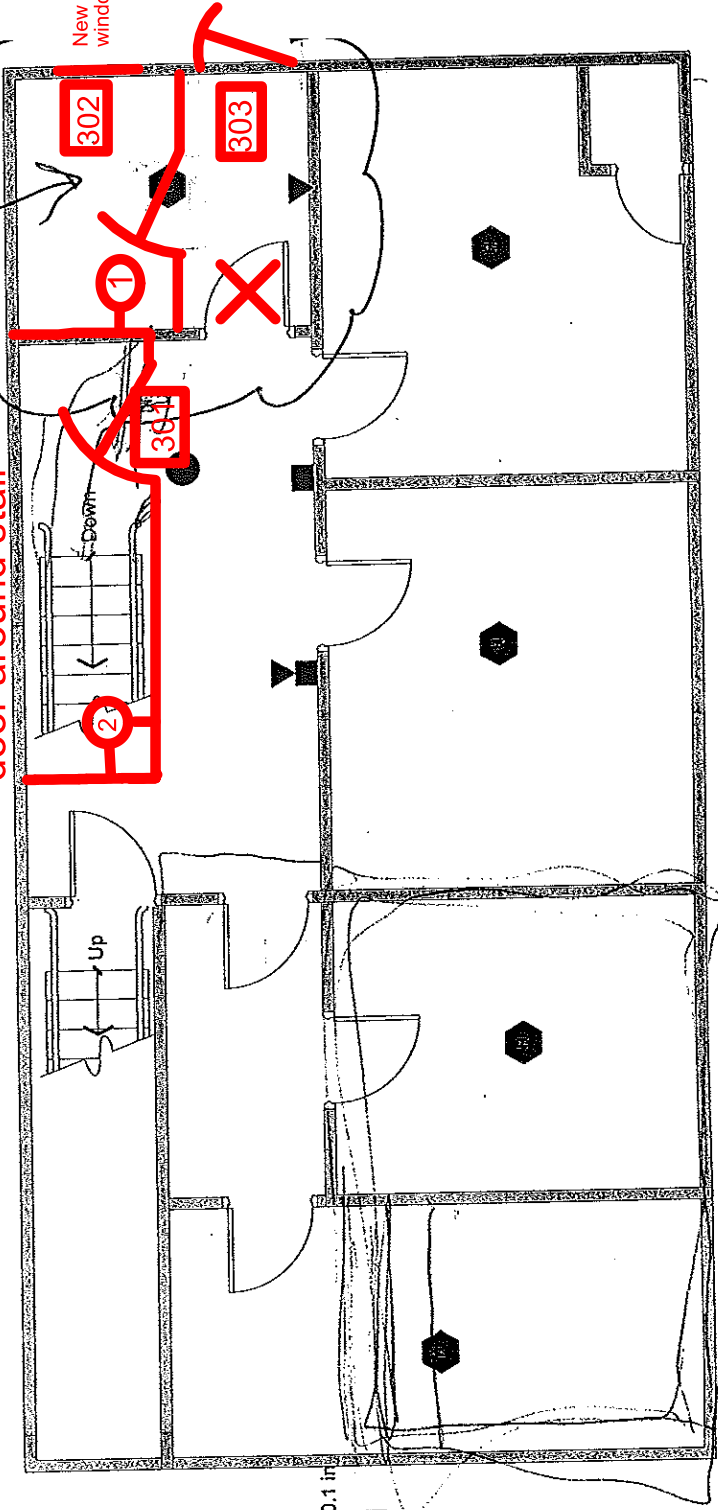

3<sup>rd</sup> Floor Fire Alarm System Plan