



FEDERAL STREET

INDIA STREET

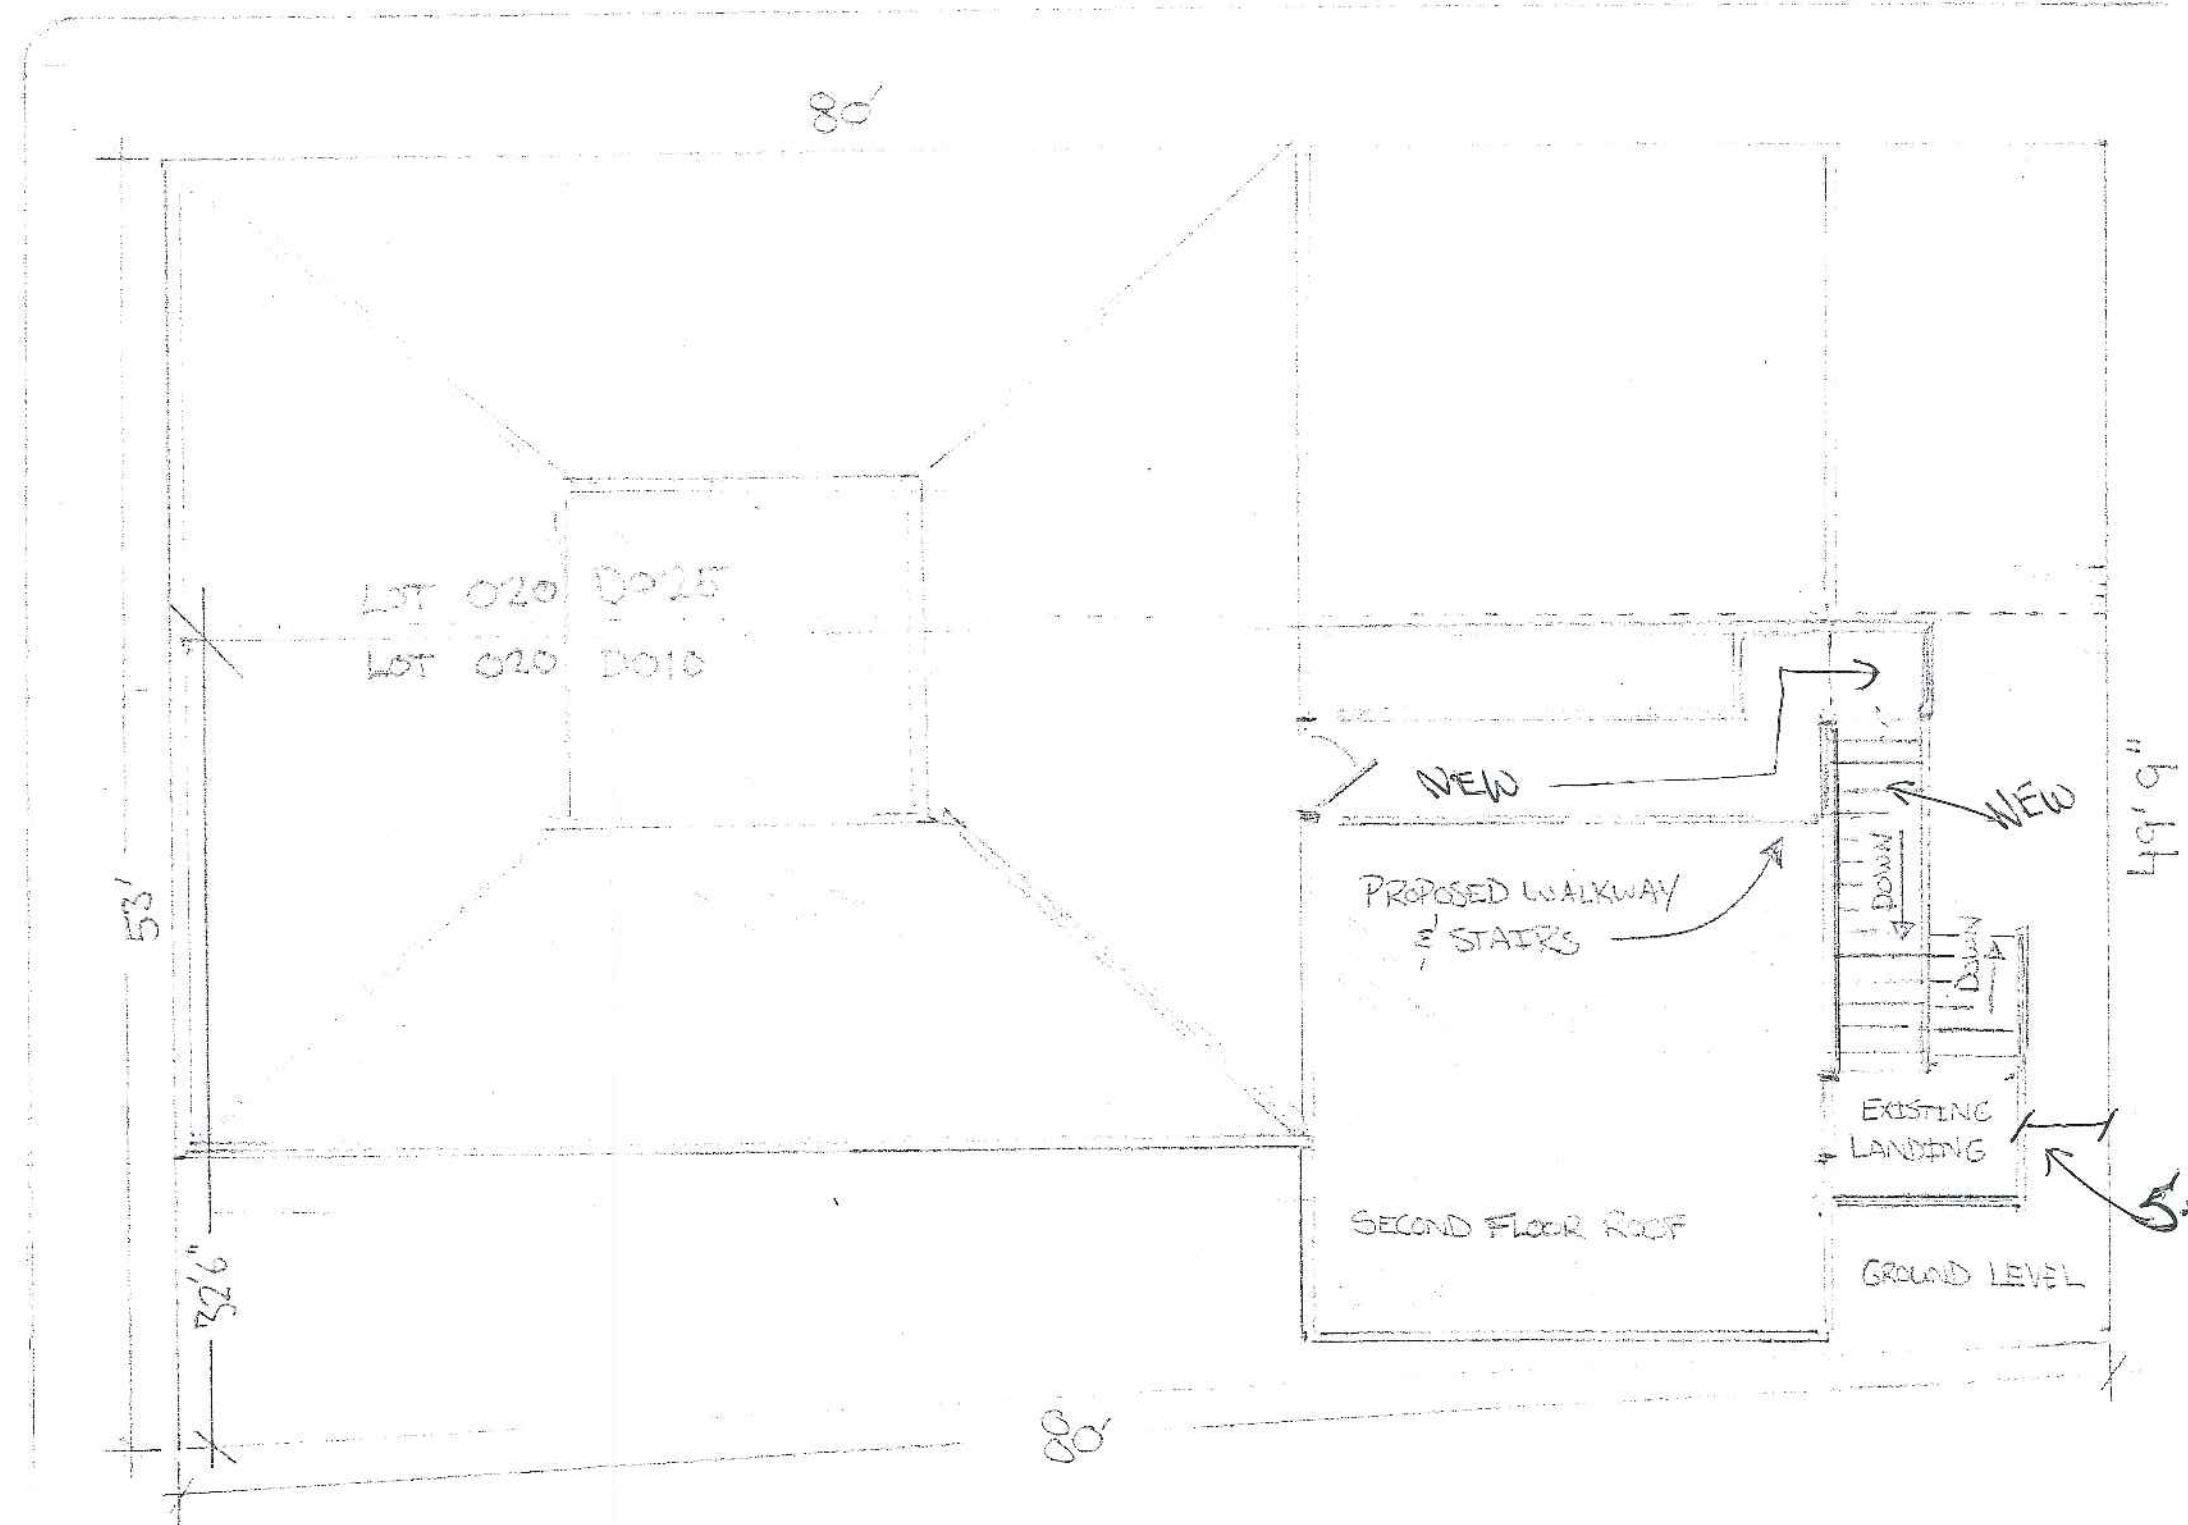

FIRE ESCAPE 85 INDIA ST.	DEPT 2012 CCS
PLOT PLAN	020 D010
	SCALE 1/8" = 1'

New Stairs
 7" rise
 11" run
 no nosing

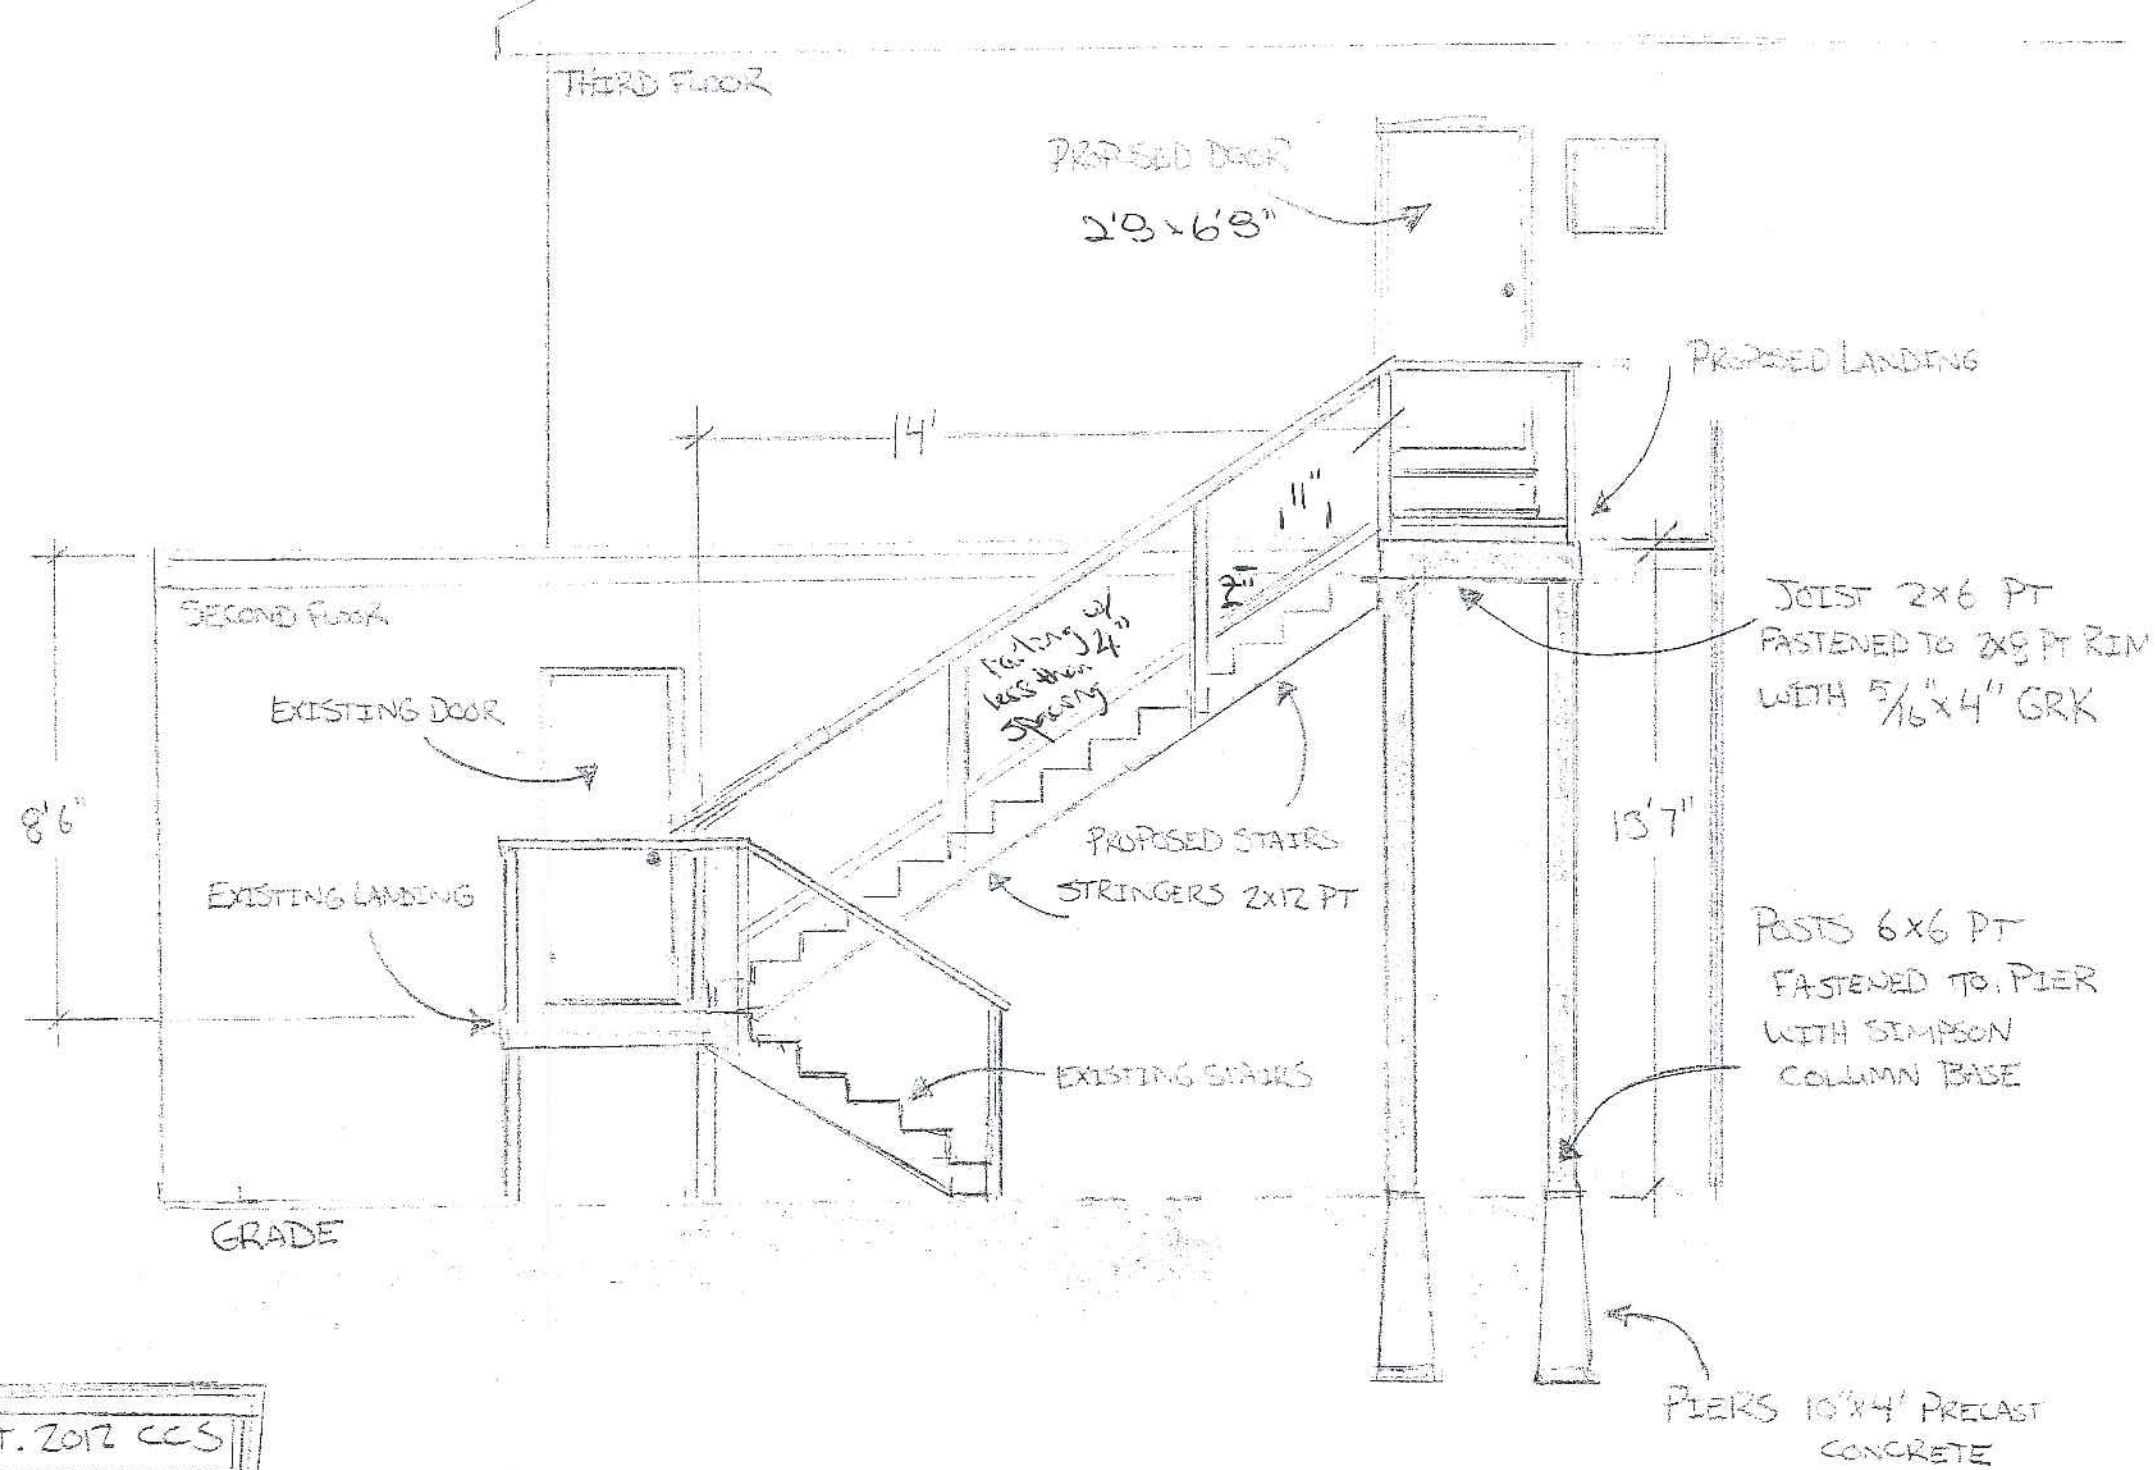

FIRE ESCAPE - 85 INDIA ST ELEVATIONS - NORTH EAST ASPECT	OCT. 2012 CCS
	OZO DOLO
	SCALE 1/4" = 1'