

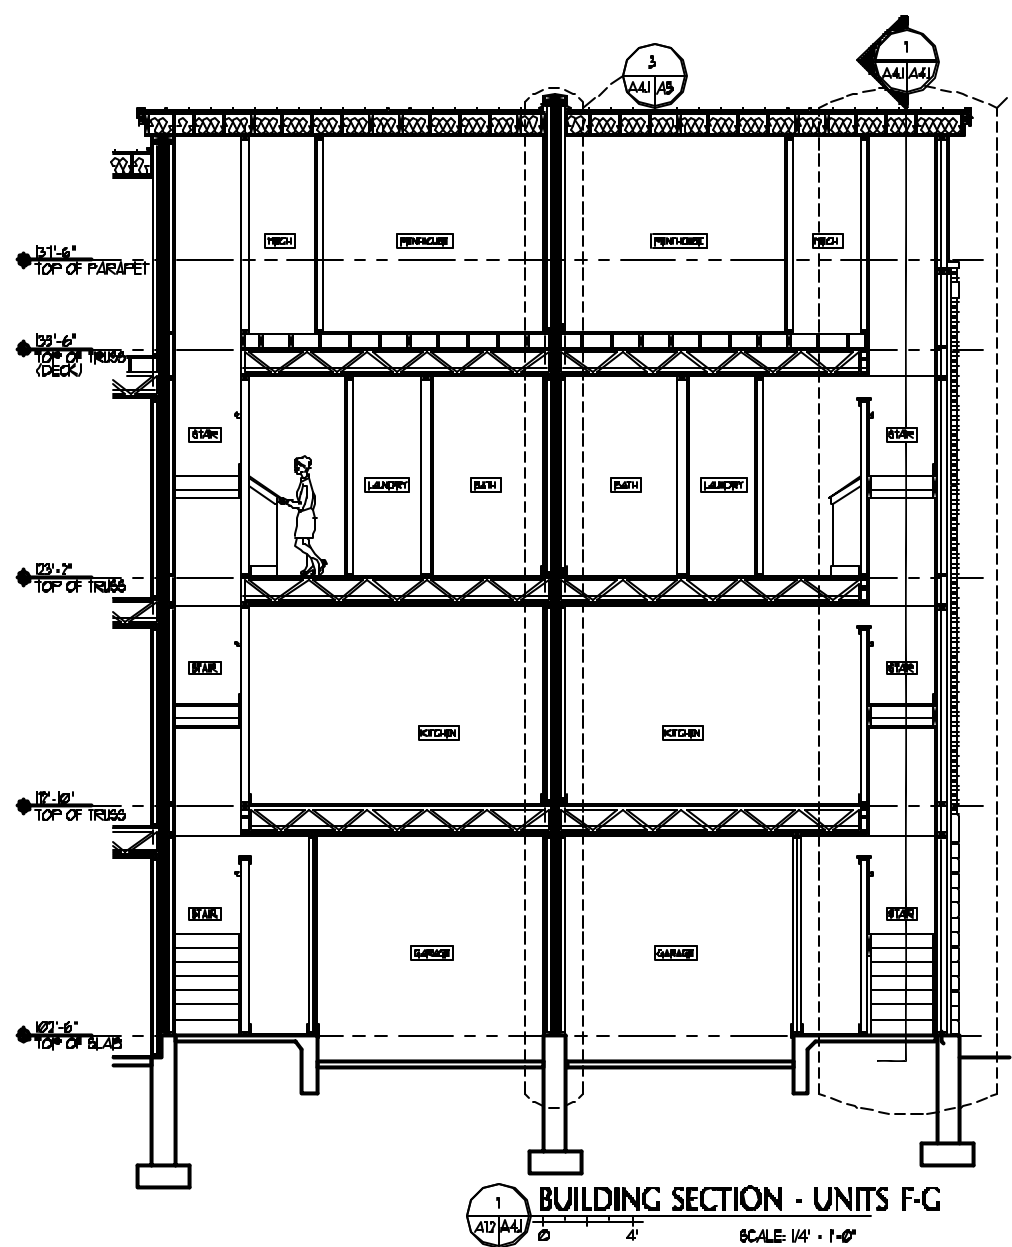



IF THIS SHEET IS NOT 24 X 36 IT IS A REDUCED SCALE PRINT - SCALE ACCORDINGLY

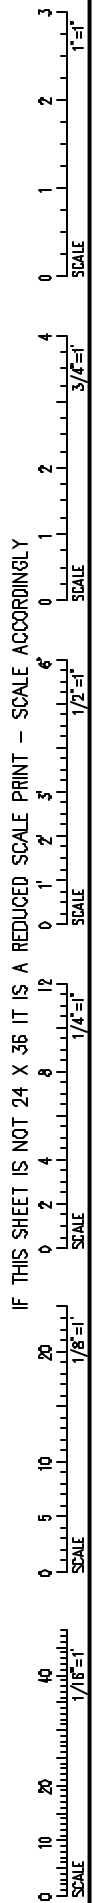

1 BUILDING SECTION - UNITS F-G
SCALE 1/4" = 1'-0"

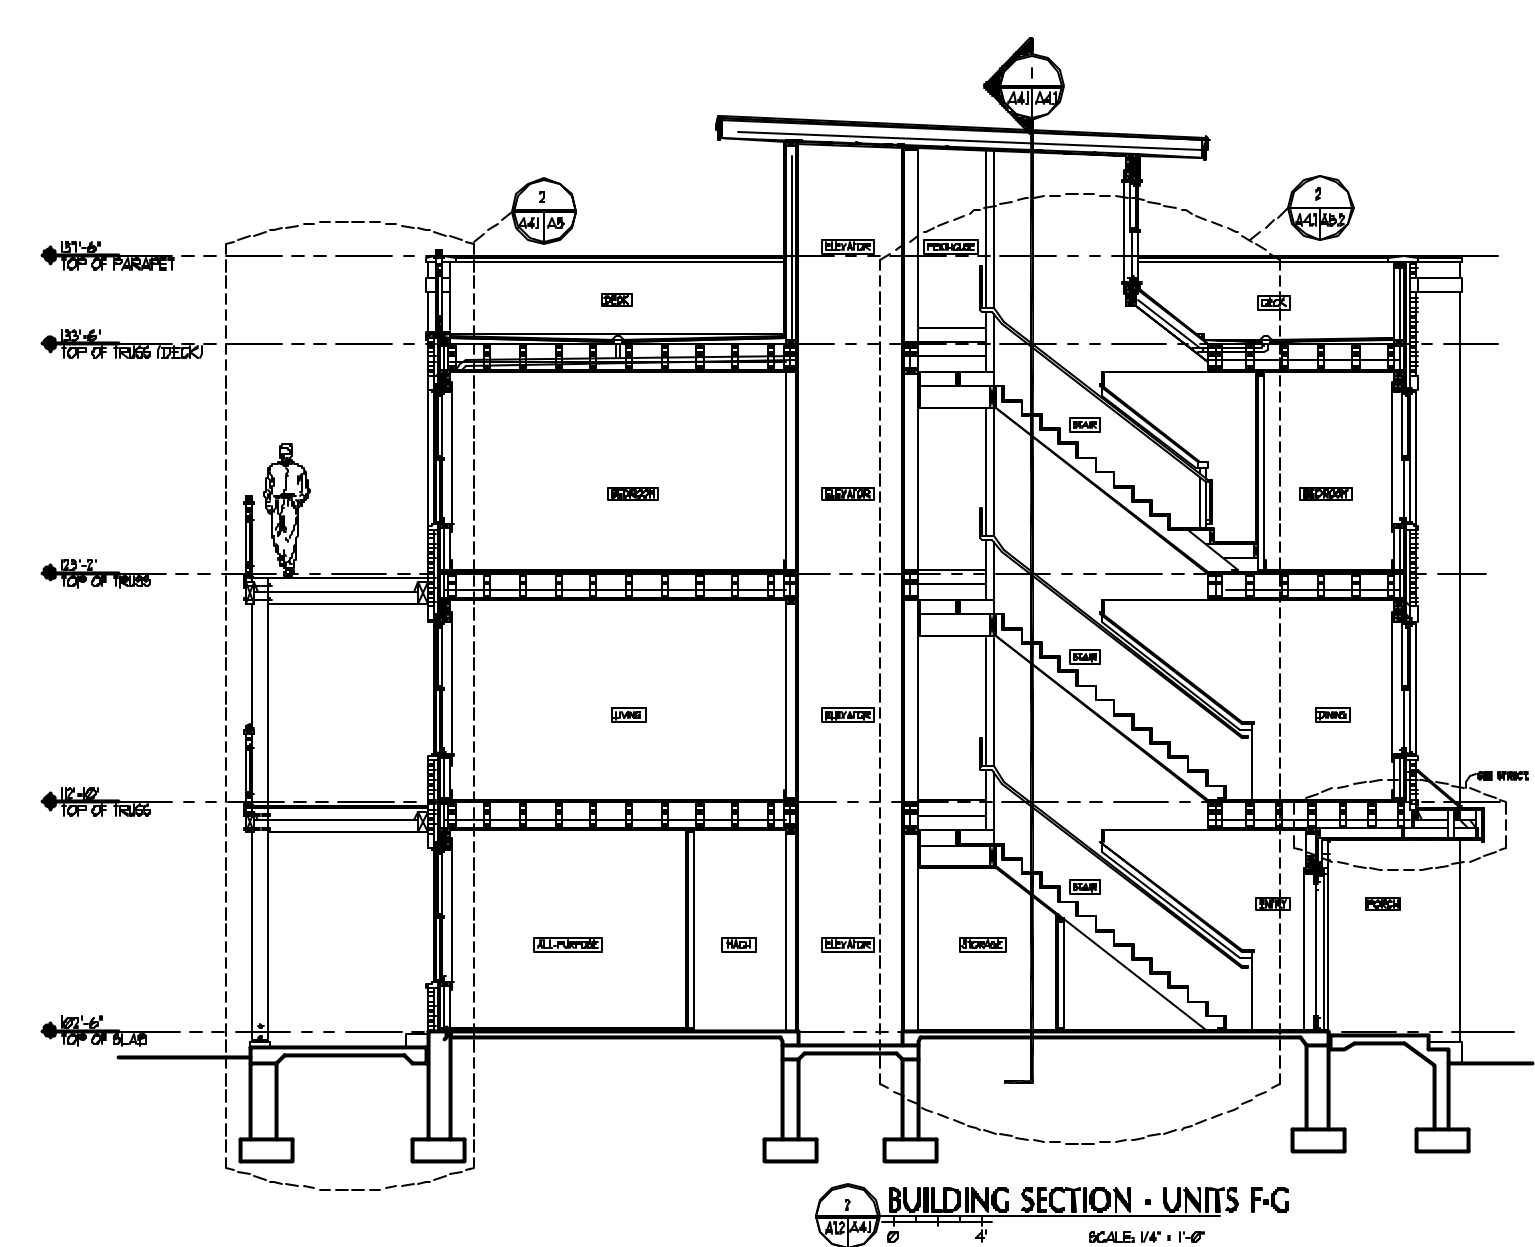

2 BUILDING SECTION - UNITS F-G
SCALE 1/4" = 1'-0"

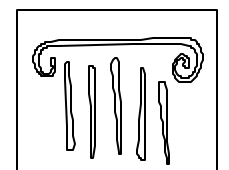

PORT CITY ARCHITECTURE

65 NEWBURY STREET
PORTLAND, ME 04101
207.761.9000
fax: 207.761.2010
info@portcityarch.com

CONSULTANTS:

44 FEDERAL STREET CONDOMINIUMS

44 FEDERAL STREET
Portland, Maine 04101

2	1-11-06	PERMIT SET
1	6-9-06	REVIEW SET
#	DATE	DESCRIPTION
REVISIONS		
Date Issued	Date - Year	
Project Number	04106	
Drawing Scale		

SHEET NAME
BUILDING SECTION

Drawn By
MC
Checked By
ACH

A4.1

PERMIT SET - NOT FOR CONSTRUCTION