

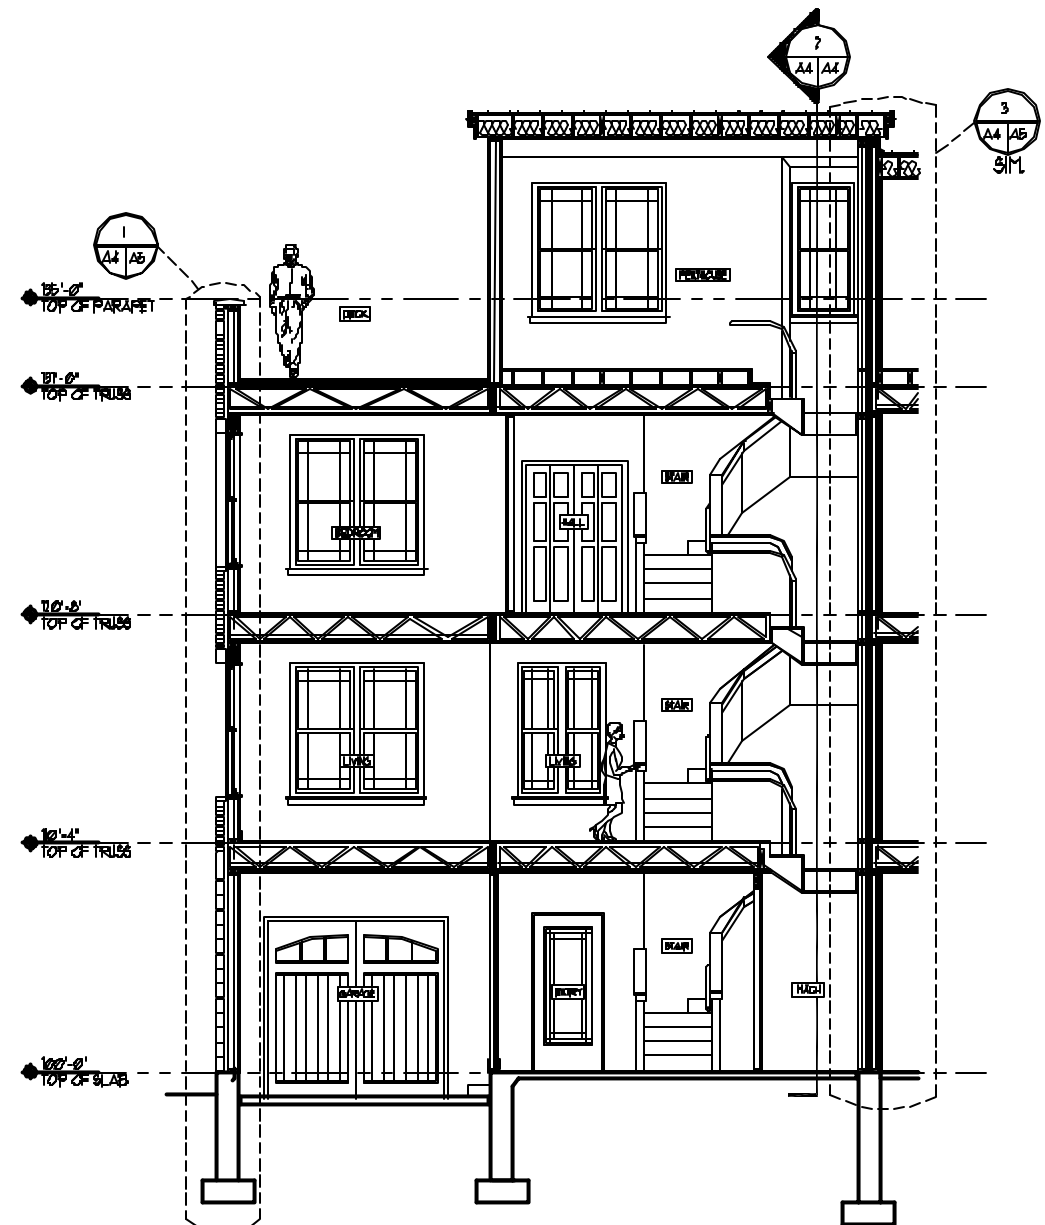



IF THIS SHEET IS NOT 24 X 36 IT IS A REDUCED SCALE PRINT - SCALE ACCORDINGLY

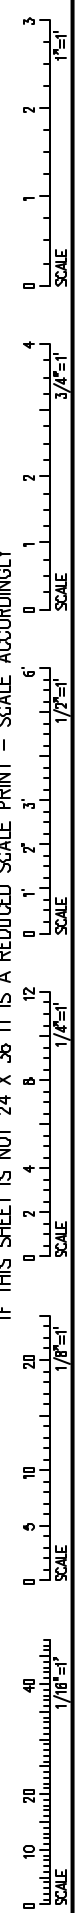

**1** BUILDING SECTION (UNIT A)  
SCALE: 1/4" = 1'-0"

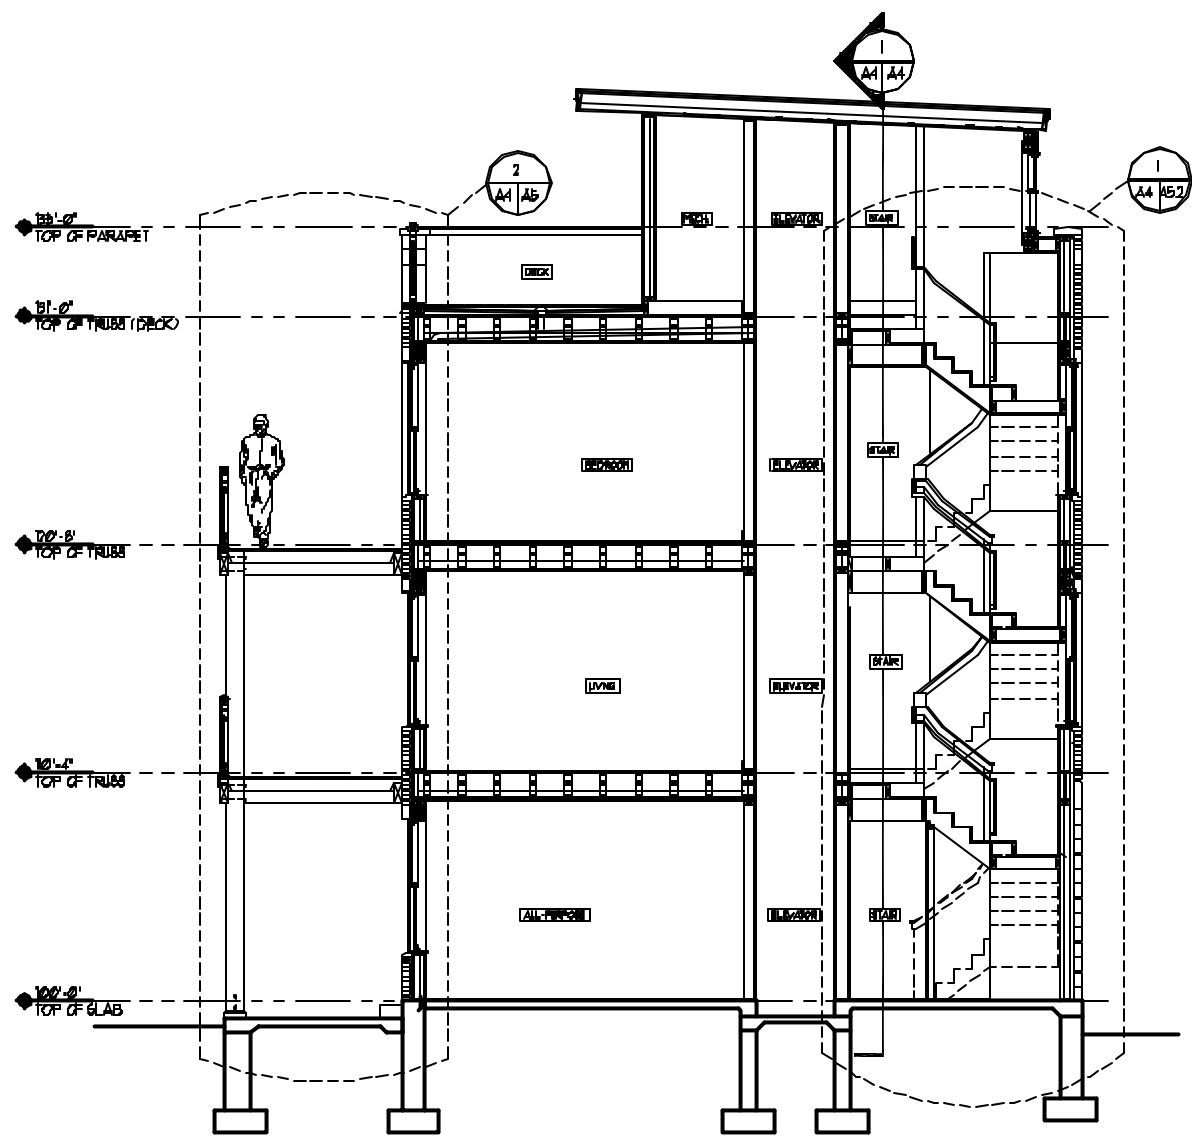

**2** BUILDING SECTION (UNIT A)  
SCALE: 1/4" = 1'-0"

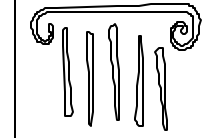

**PORT CITY ARCHITECTURE**

85 NEWBURY STREET  
PORTLAND, ME 04101  
207.761.9000  
fax: 207.761.2010  
info@portcityarch.com

CONSULTANTS:

**44 FEDERAL STREET CONDOMINIUMS**

44 FEDERAL STREET  
Portland, Maine 04101

NO.	DATE	DESCRIPTION
2	1-11-05	PERMIT SET
1	6-9-05	REVIEW SET
REVISIONS		
Date Issued	Date - Year	
Project Number	0406	
Drawing Scale		

SHEET NAME  
**BUILDING SECTIONS UNIT A**

Drawn By  
MC  
Checked By  
ACH  
**A4**

**PERMIT SET - NOT FOR CONSTRUCTION**