
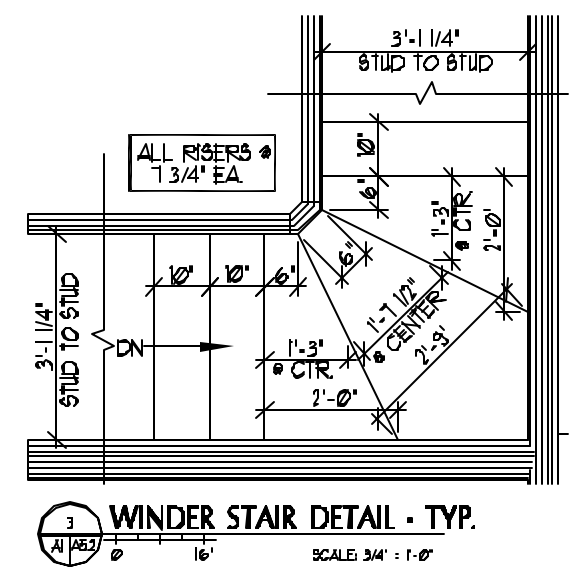
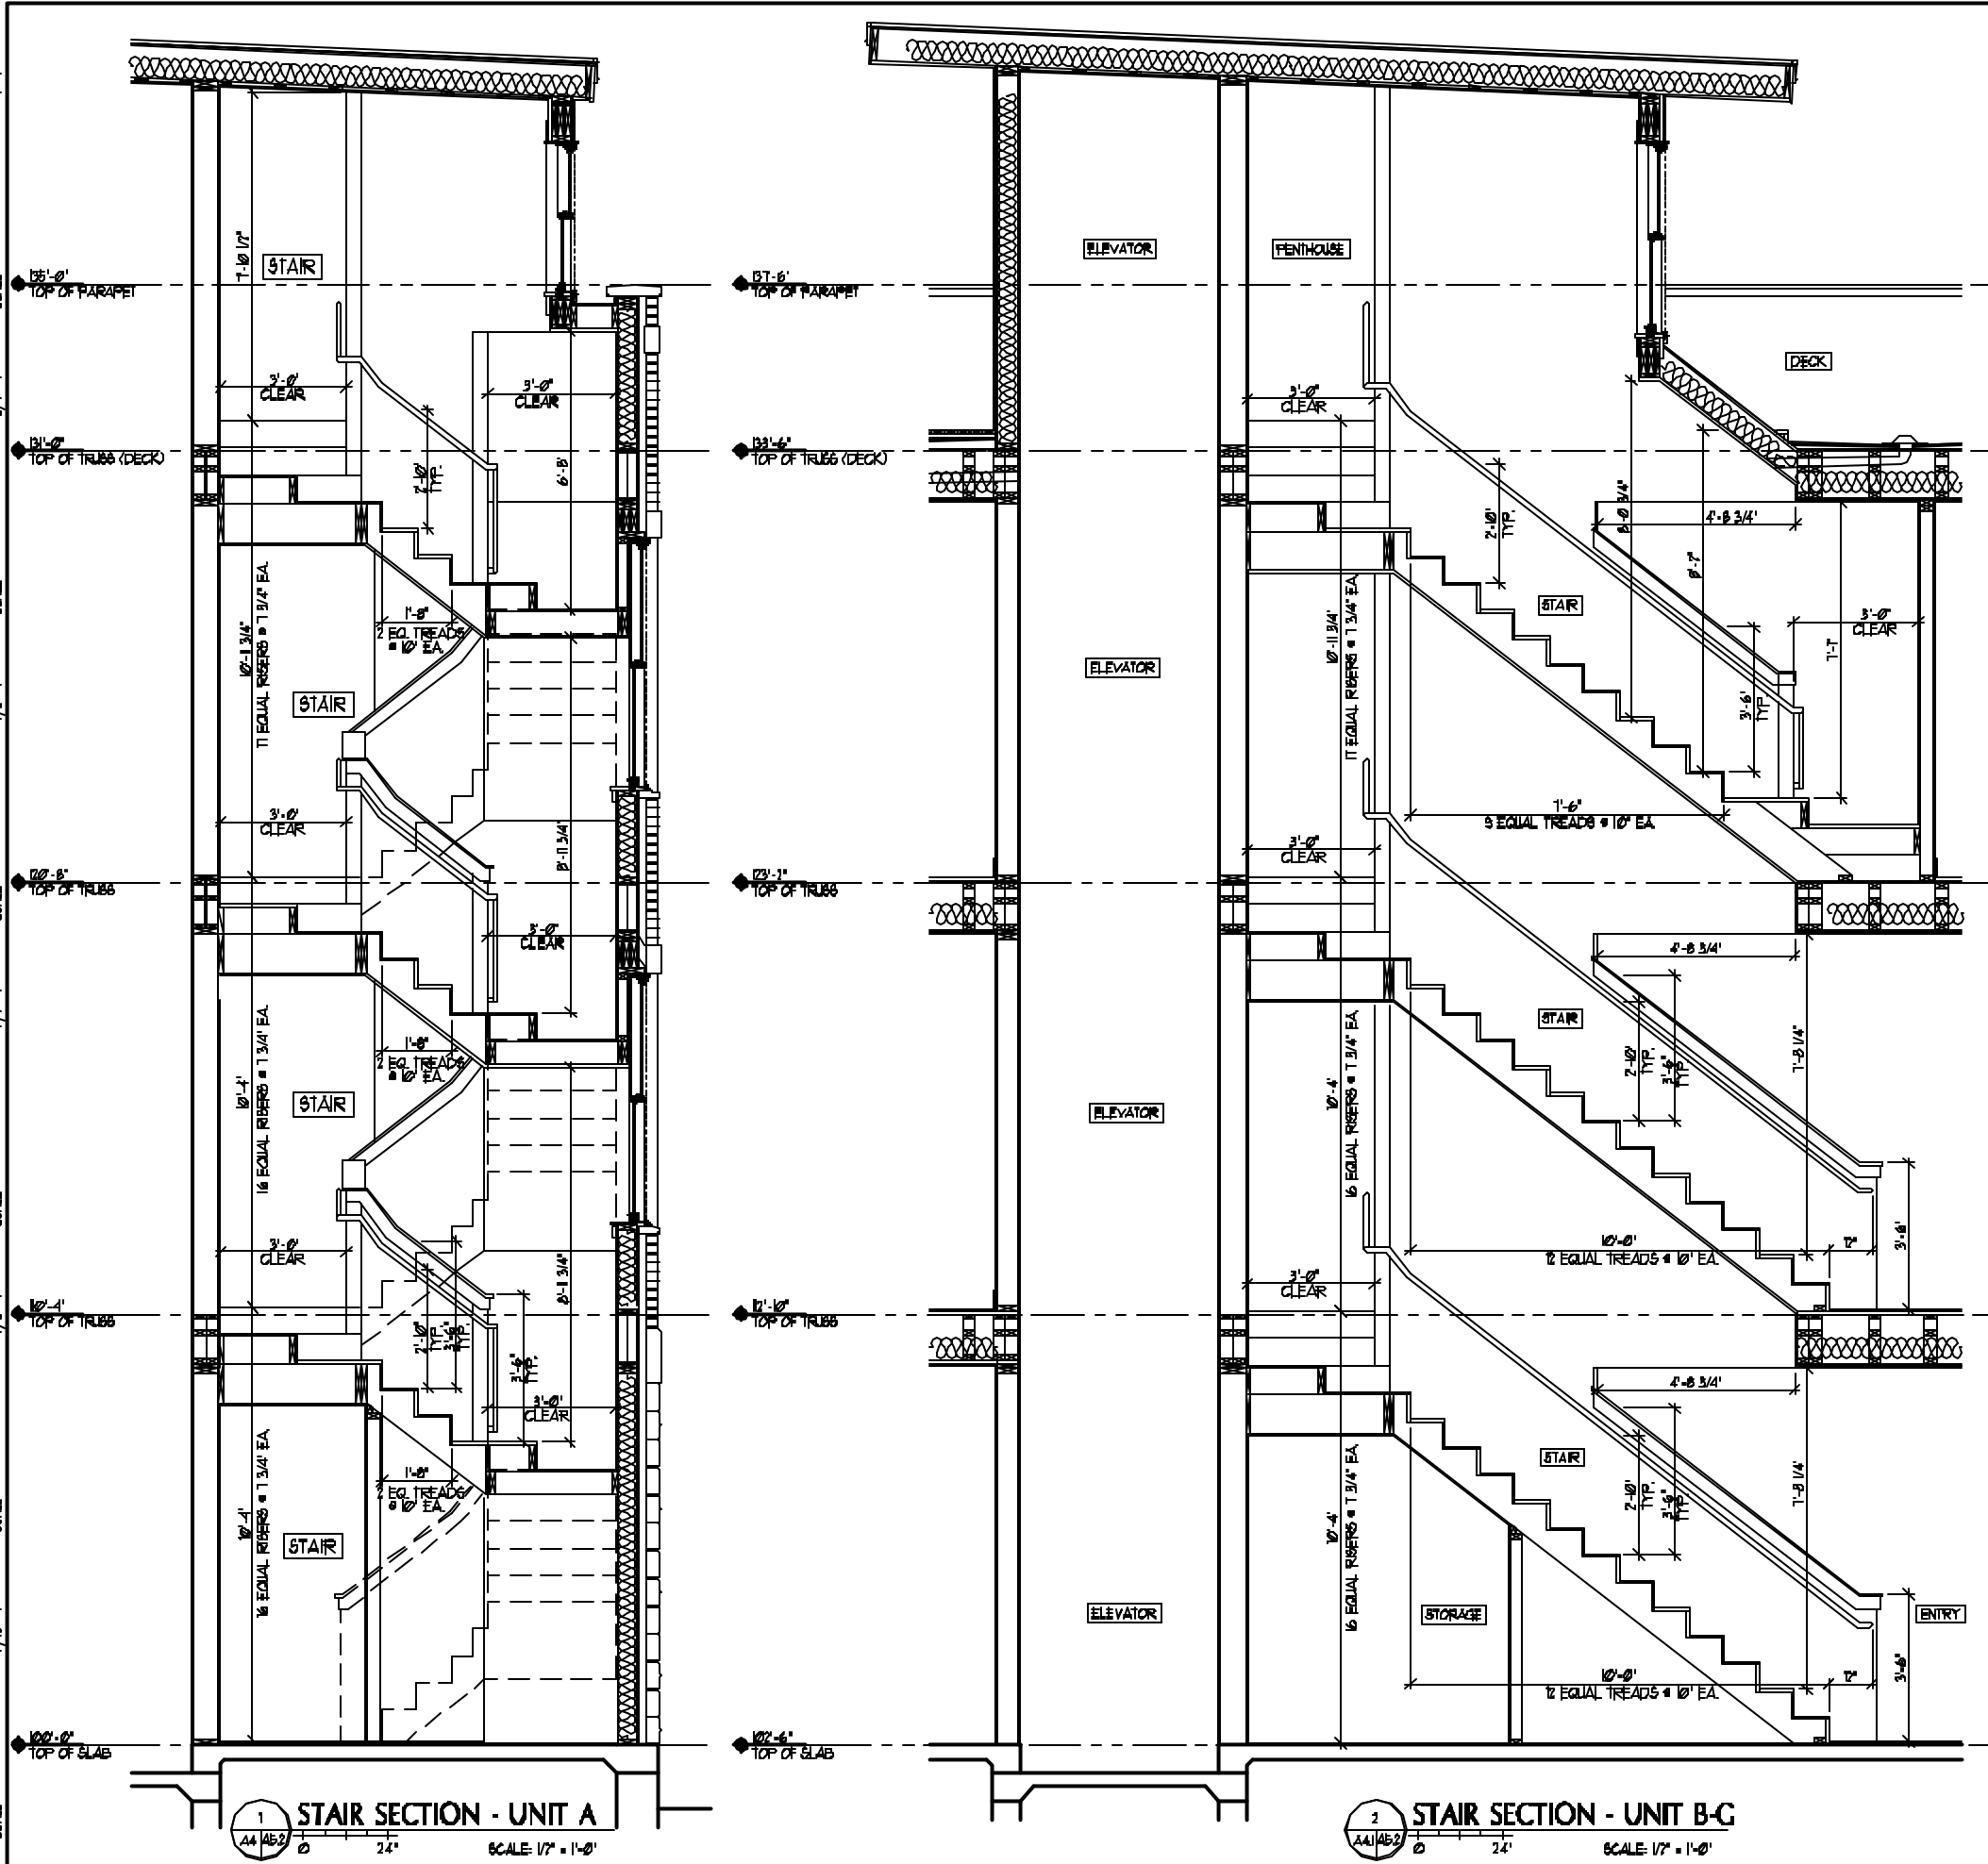


IF THIS SHEET IS NOT 24" X 36" IT IS A REDUCED SCALE PRINT - SCALE ACCORDINGLY

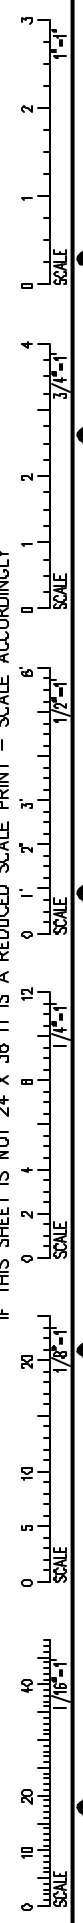

WINDER STAIR DETAIL - TYP.
SCALE 3/4" = 1'-0"

PORT CITY ARCHITECTURE
 65 NEWBURY STREET
 PORTLAND, ME 04101
 207.761.9000
 fax: 207.761.2010
 info@portcityarch.com

CONSULTANTS:

44 FEDERAL STREET CONDOMINIUMS

44 FEDERAL STREET
 Portland, Maine 04101

#	DATE	DESCRIPTION
2	1-11-06	PERMIT SET
1	6-9-05	REVIEW SET
#	DATE	DESCRIPTION

Date Issued: Date - Year
 Project Number: 04026
 Drawing Scale:

SHEET NAME
STAIR SECTIONS

Drawn By: MC
 Checked By: ACH

A5.2

PERMIT SET - NOT FOR CONSTRUCTION