
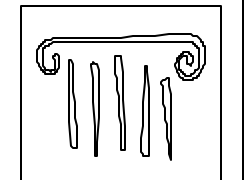
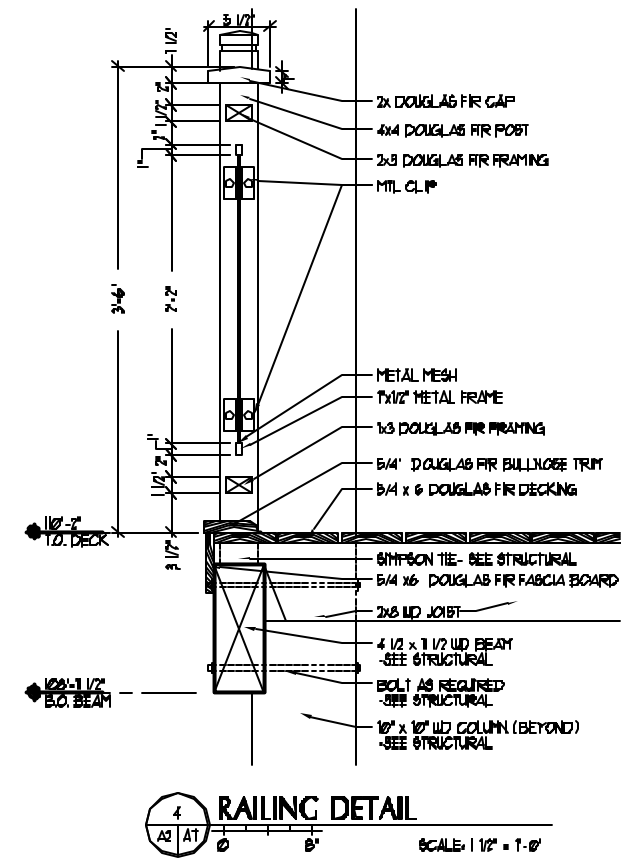
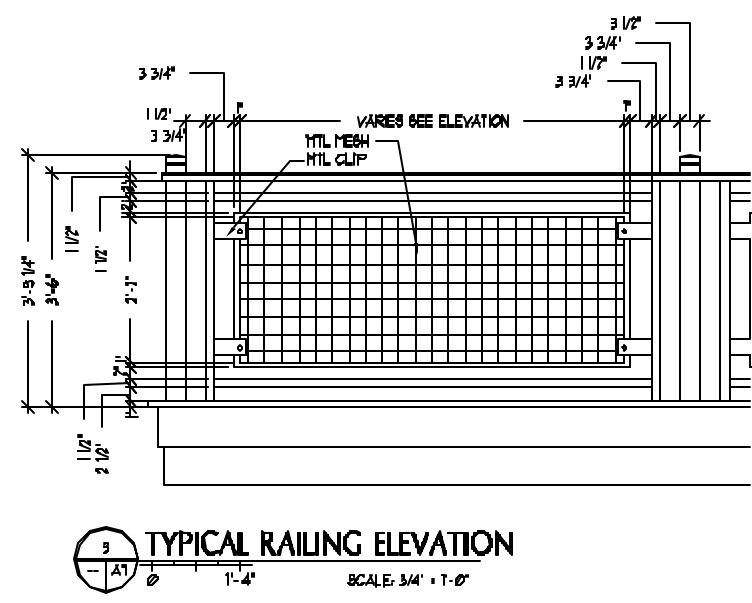
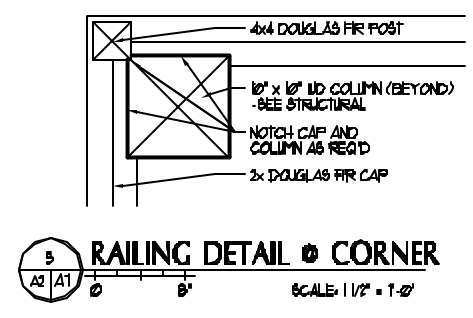
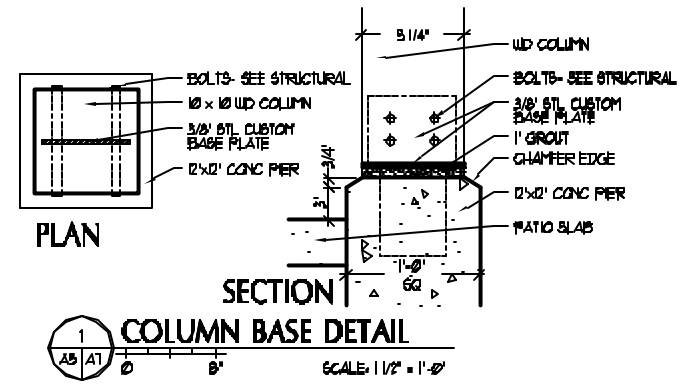


IF THIS SHEET IS NOT 24 X 36 IT IS A REDUCED SCALE PRINT - SCALE ACCORDINGLY

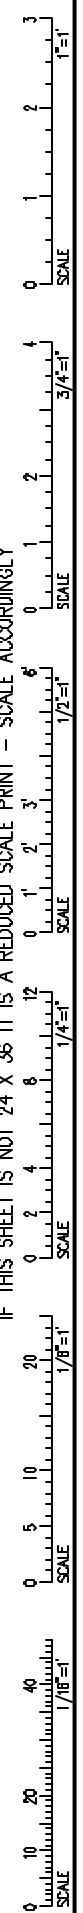

**PORT CITY ARCHITECTURE**

65 NEWBURY STREET  
PORTLAND, ME 04101  
207.781.9000  
fax: 207.781.2010  
info@portcityarch.com

CONSULTANTS:

**44 FEDERAL STREET CONDOMINIUMS**

44 FEDERAL STREET  
Portland, Maine 04101

#	DATE	DESCRIPTION
2	7-11-06	PERMIT SET
1	6-3-05	REVIEW SET

Drawn Date: \_\_\_\_\_ Date - Year  
Project Number: 04106  
Drawing Scale:

SHEET NAME  
**EXTERIOR DETAILS**

Drawn By: MC  
Checked By: ACH  
**A7**

**PERMIT SET - NOT FOR CONSTRUCTION**