

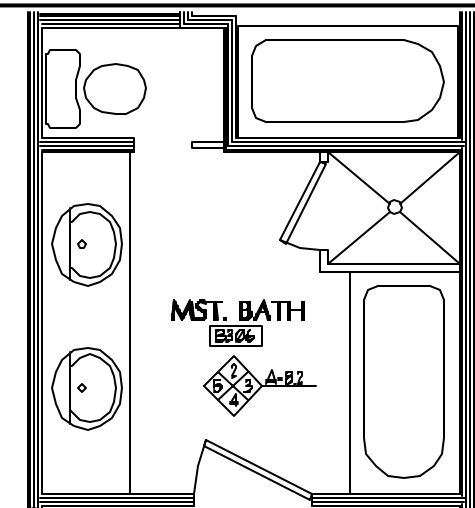



IF THIS SHEET IS NOT 24 X 36 IT IS A REDUCED SCALE PRINT - SCALE ACCORDINGLY

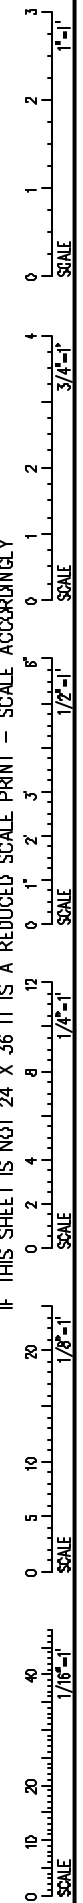


1 ENLARGED PLAN - BATH B306
SCALE: 1/2" = 1'-0"

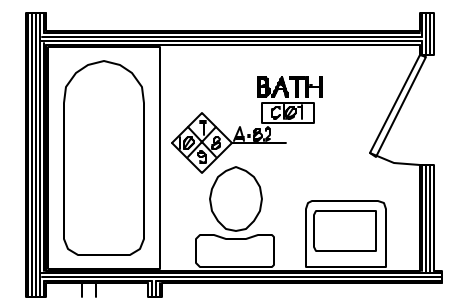


6 ENLARGED PLAN - BATH C107
SCALE: 1/2" = 1'-0"

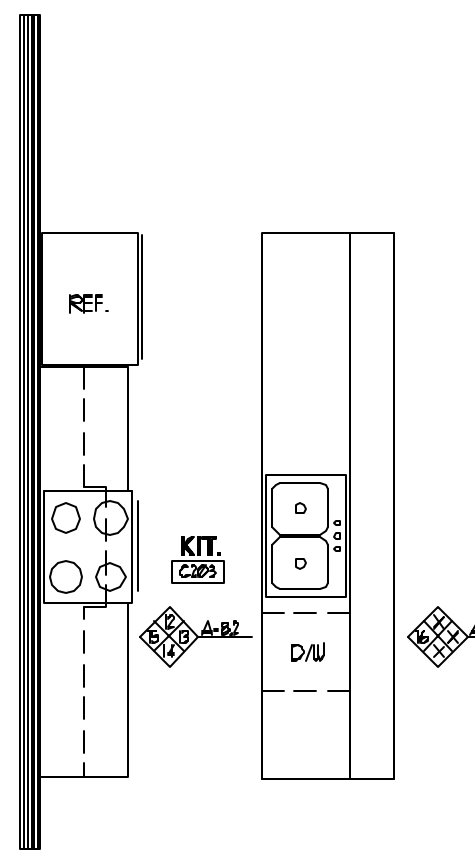


11 ENLARGED PLAN - KITCHEN C203
SCALE: 1/2" = 1'-0"

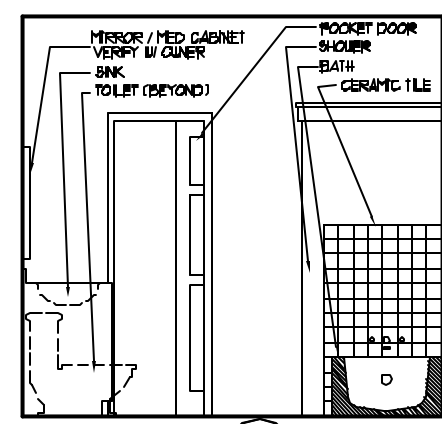


1 AB2/AB3

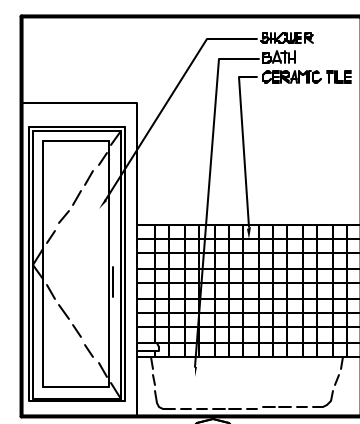


3 AB2/AB3

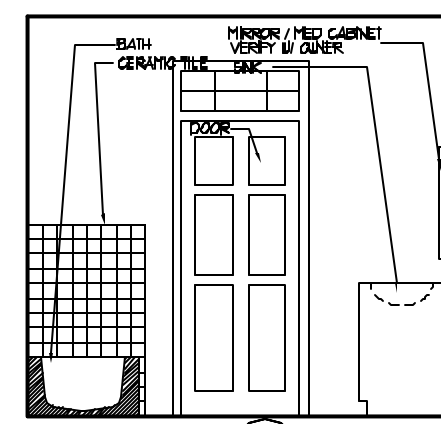


4 AB2/AB3

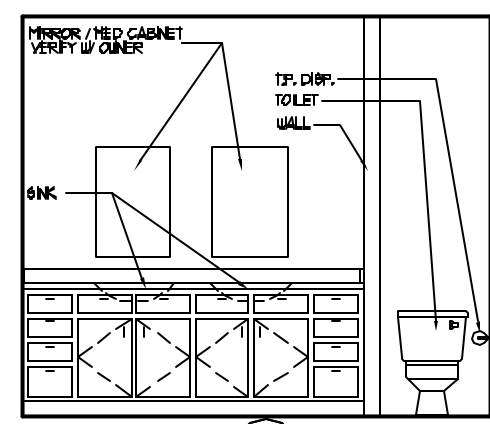


5 AB2/AB3

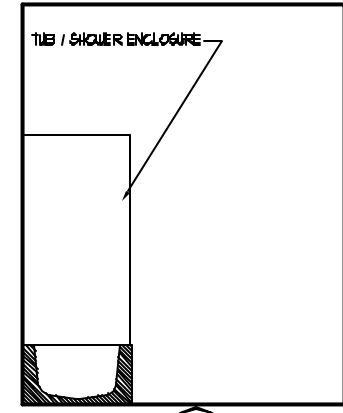


1 AB2/AB3

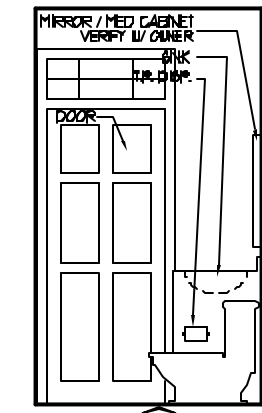

8 AB2/AB3

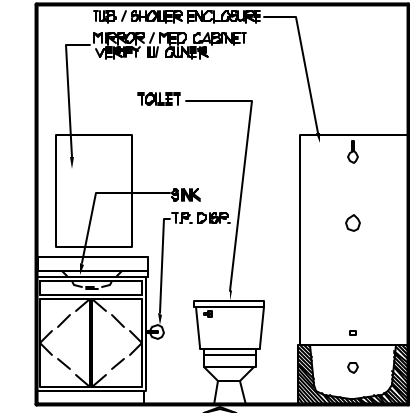


9 AB2/AB3

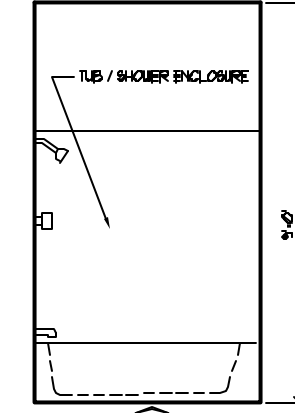


12 AB2/AB3


NOTE: CONTRACTOR TO FIELD VERIFY ALL DIMENSIONS AND VERIFY DIMENSIONS WITH APPLIANCES.

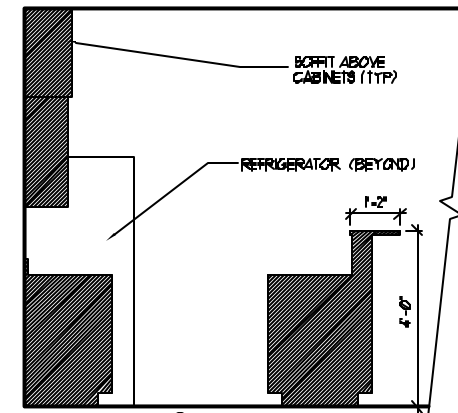


12 AB2/AB3

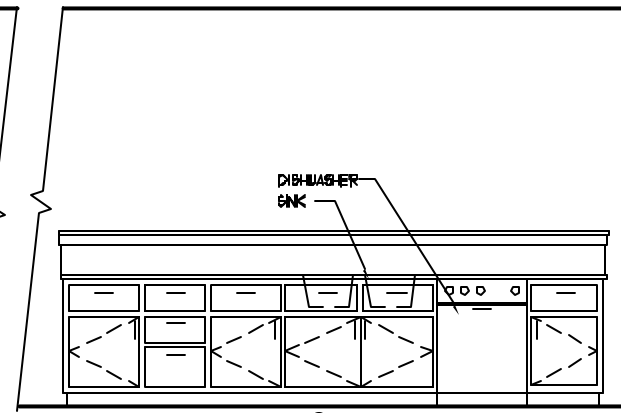


13 AB2/AB3

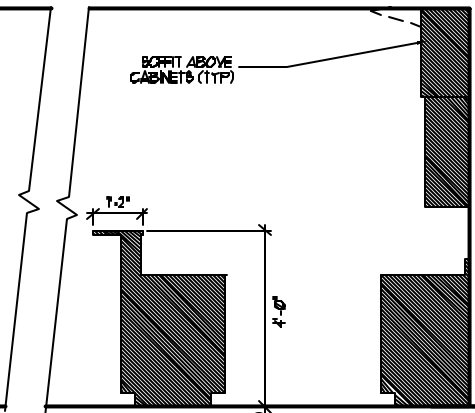

14 AB2/AB3

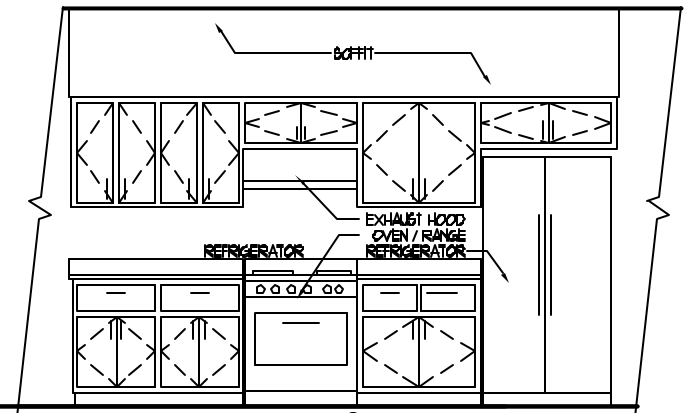

15 AB2/AB3

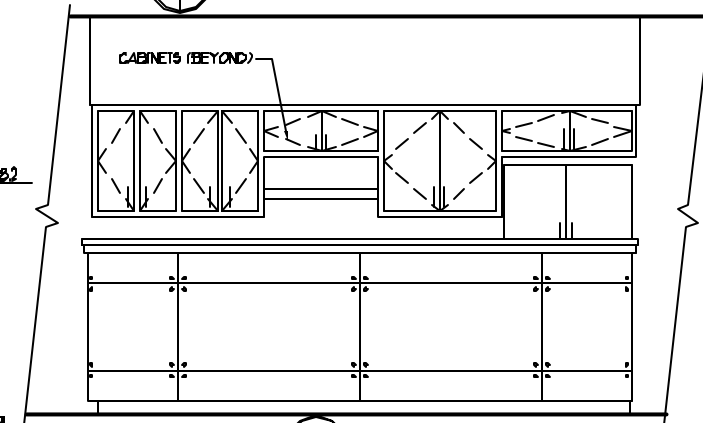

16 AB2/AB3

PORT CITY ARCHITECTURE
65 NEWBURY STREET
PORTLAND, ME 04101
207.781.9000
fax: 207.781.2010
info@portcityarch.com

CONSULTANTS:

44 FEDERAL STREET CONDOMINIUMS
44 FEDERAL STREET
Portland, Maine 04101

#	DATE	DESCRIPTION
2	11-11-06	PERMIT SET
1	6-9-06	REVIEW SET

Drawn By: MC
Checked By: ACH

INTERIOR ELEV. UNITS B & C

A8.2

PERMIT SET - NOT FOR CONSTRUCTION

COPYRIGHT: Reuse or reproduction of the contents of this document is not permitted without written permission of PORT CITY ARCHITECTURE PA