

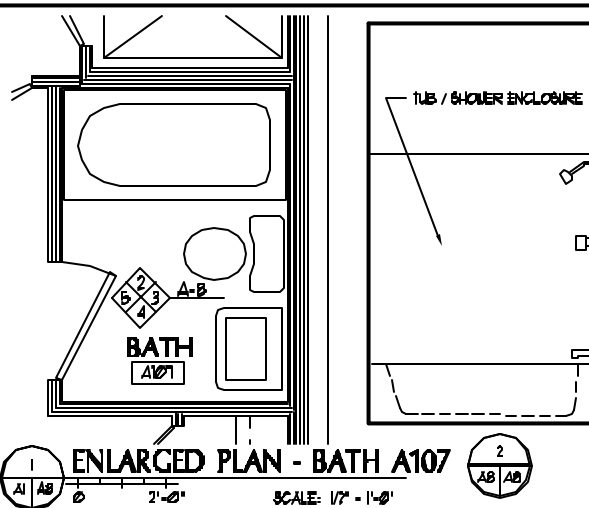



IF THIS SHEET IS NOT 24 X 36 IT IS A REDUCED SCALE PRINT - SCALE ACCORDINGLY

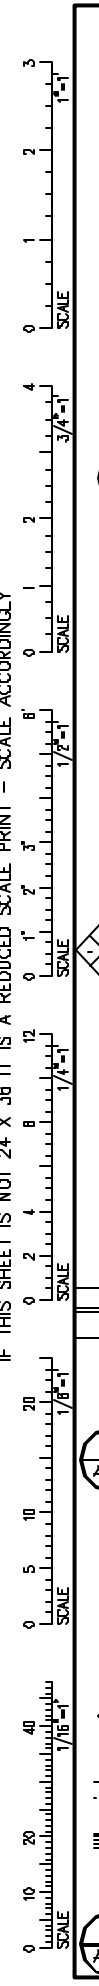


ENLARGED PLAN - BATH A107 SCALE: 1/2" = 1'-0"

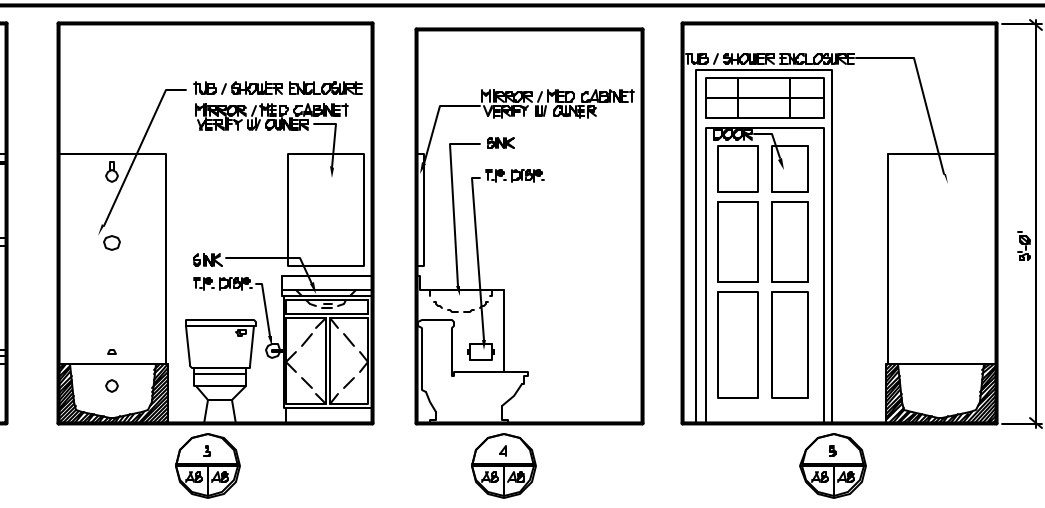


ENLARGED PLAN - FIREPLACE SCALE: 1/2" = 1'-0"

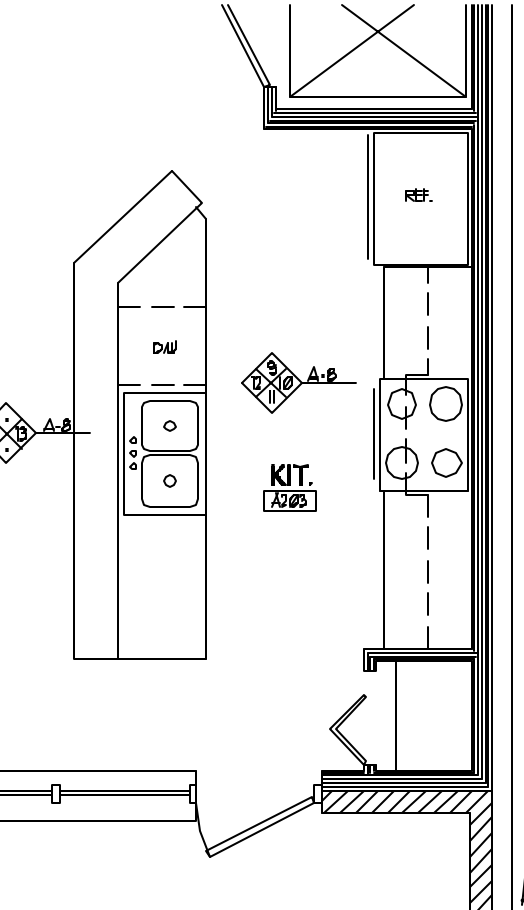


ENLARGED PLAN - KITCHEN A203 SCALE: 1/2" = 1'-0"

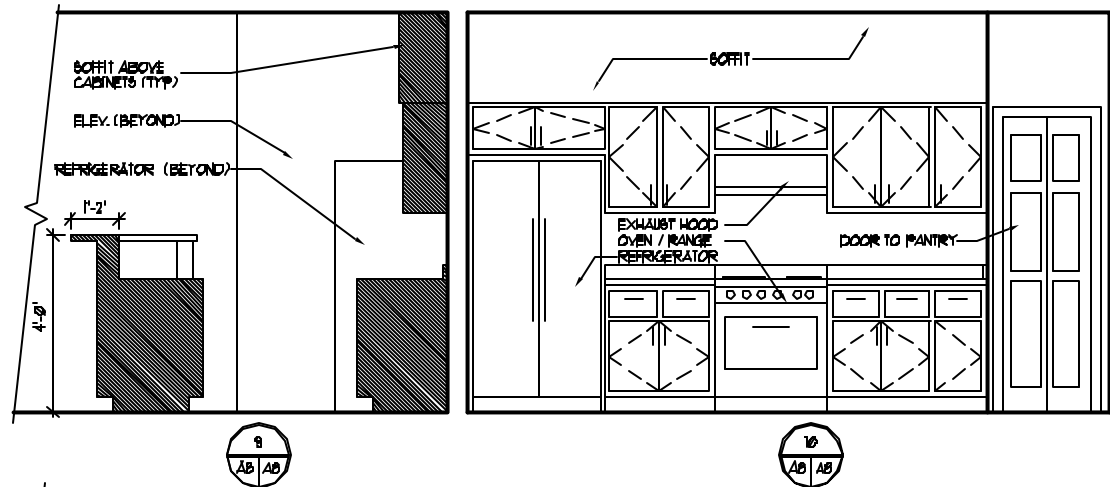


ENLARGED PLAN - BATH A305 SCALE: 1/2" = 1'-0"

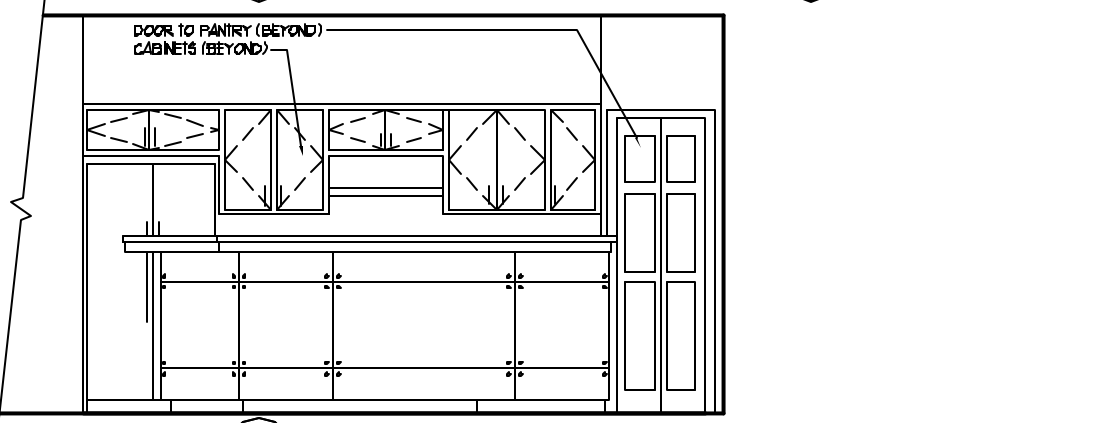


ENLARGED PLAN - BATH A305 SCALE: 1/2" = 1'-0"

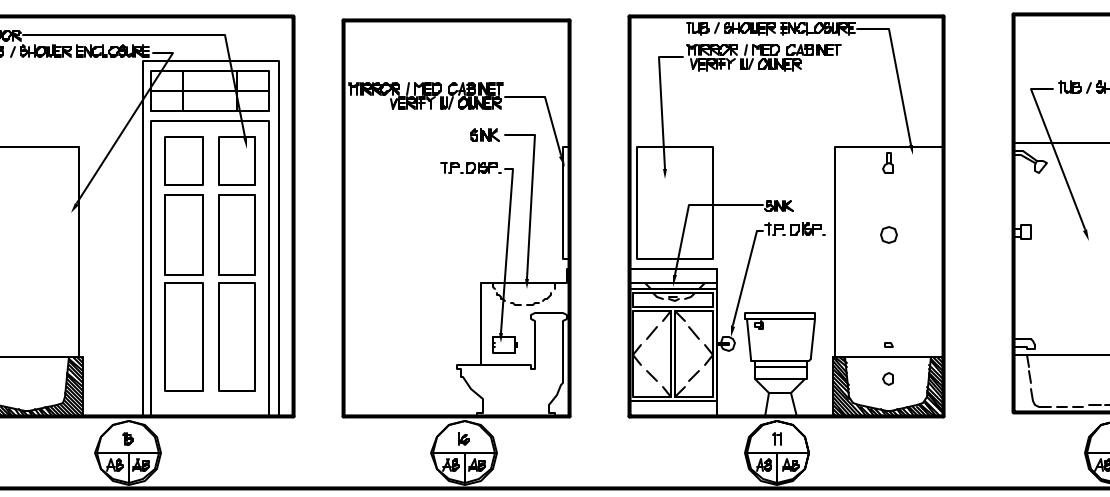

ENLARGED PLAN - BATH A305 SCALE: 1/2" = 1'-0"

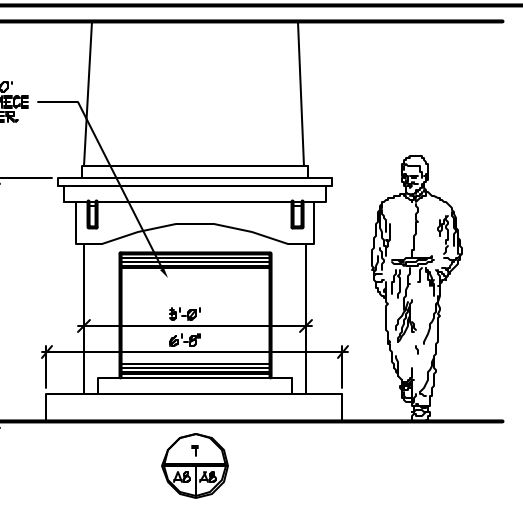

ENLARGED PLAN - FIREPLACE SCALE: 1/2" = 1'-0"

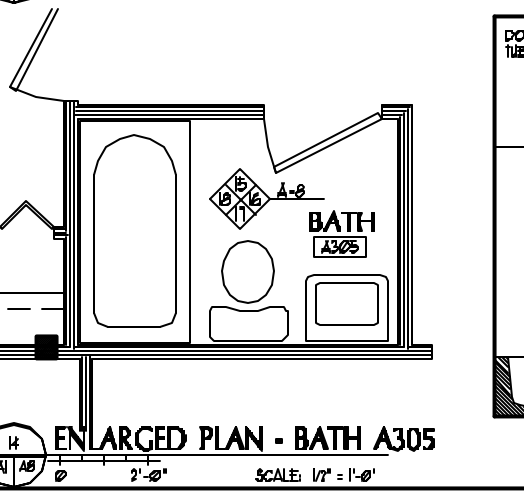

ENLARGED PLAN - BATH A305 SCALE: 1/2" = 1'-0"

NOTE: CONTRACTOR TO FIELD VERIFY ALL DIMENSIONS AND VERIFY DIMENSIONS WITH APPLIANCES.

PORT CITY ARCHITECTURE
 65 NEWBURY STREET
 PORTLAND, ME 04101
 207.761.9000
 fax: 207.761.2010
 info@portcityarch.com

CONSULTANTS:

44 FEDERAL STREET CONDOMINIUMS
 44 FEDERAL STREET
 Portland, Maine 04101

2	1-11-06	PERMIT SET
1	6-3-05	REVIEW SET
P	DATE	DESCRIPTION
REVISIONS		
Date Issued	Date - Year	
Project Number	04106	
Drawing Scale		

SHEET NAME
INTERIOR ELEV. - UNIT A

Drawn By
 MC
 Checked By
 ACH

A8

PERMIT SET - NOT FOR CONSTRUCTION