

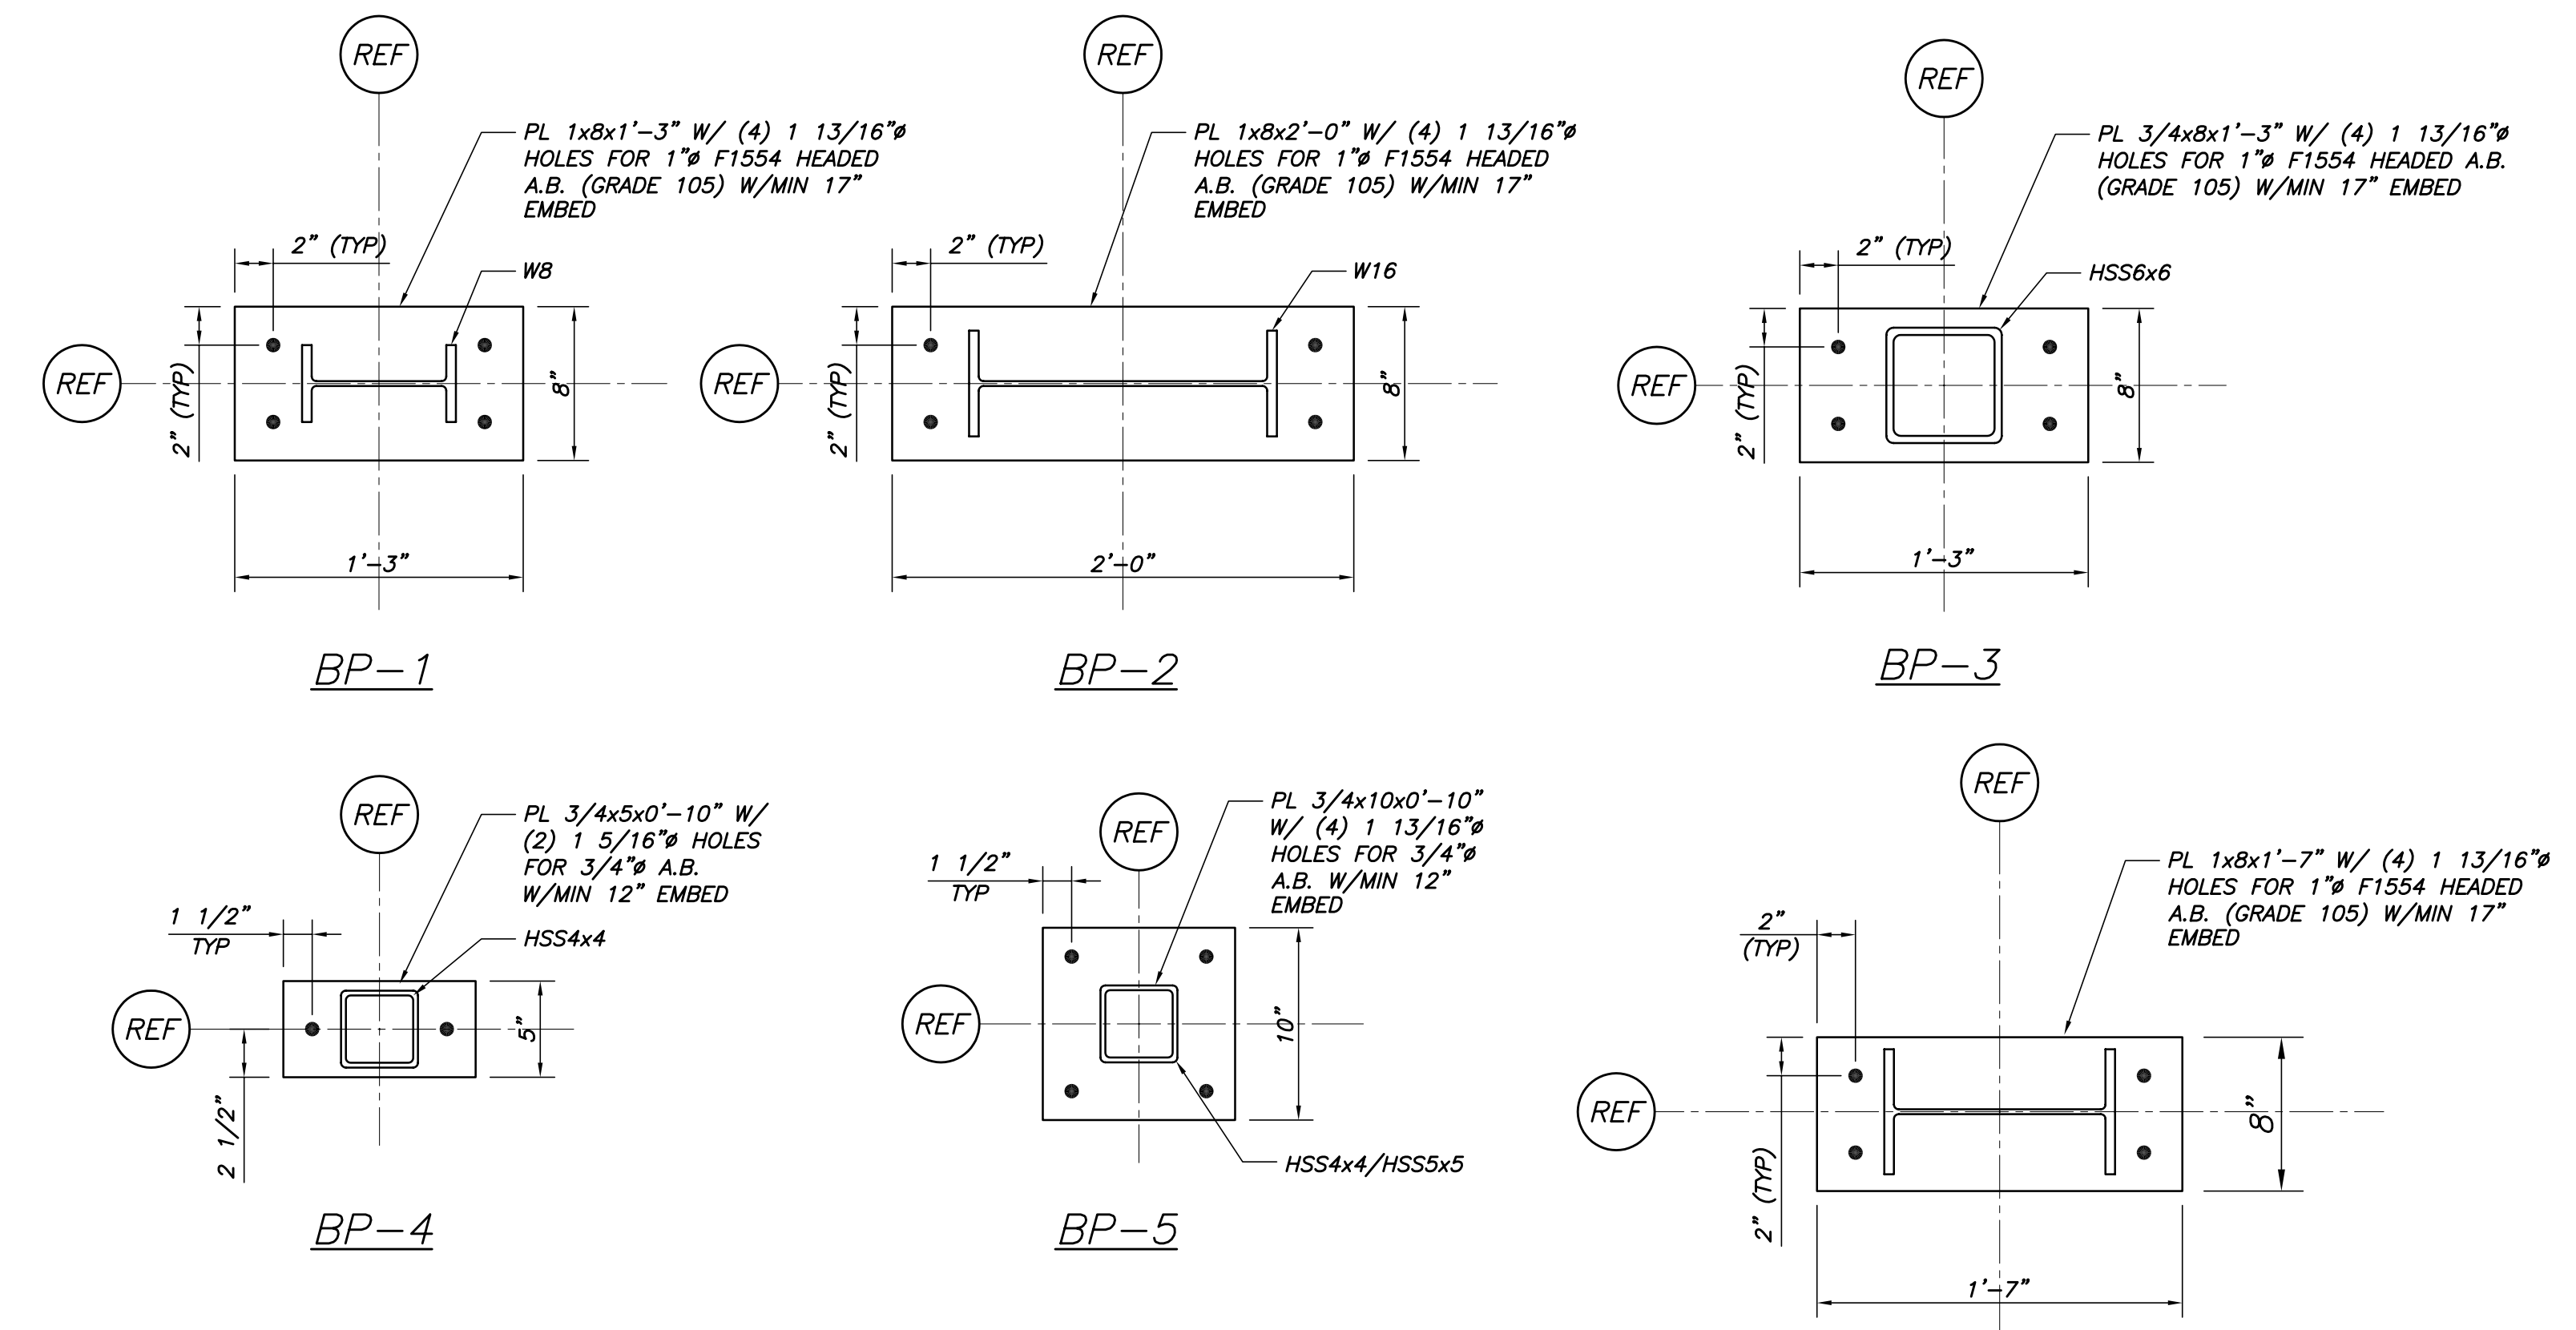


MOMENT FRAME ELEVATIONS
1/8"=1'-0"

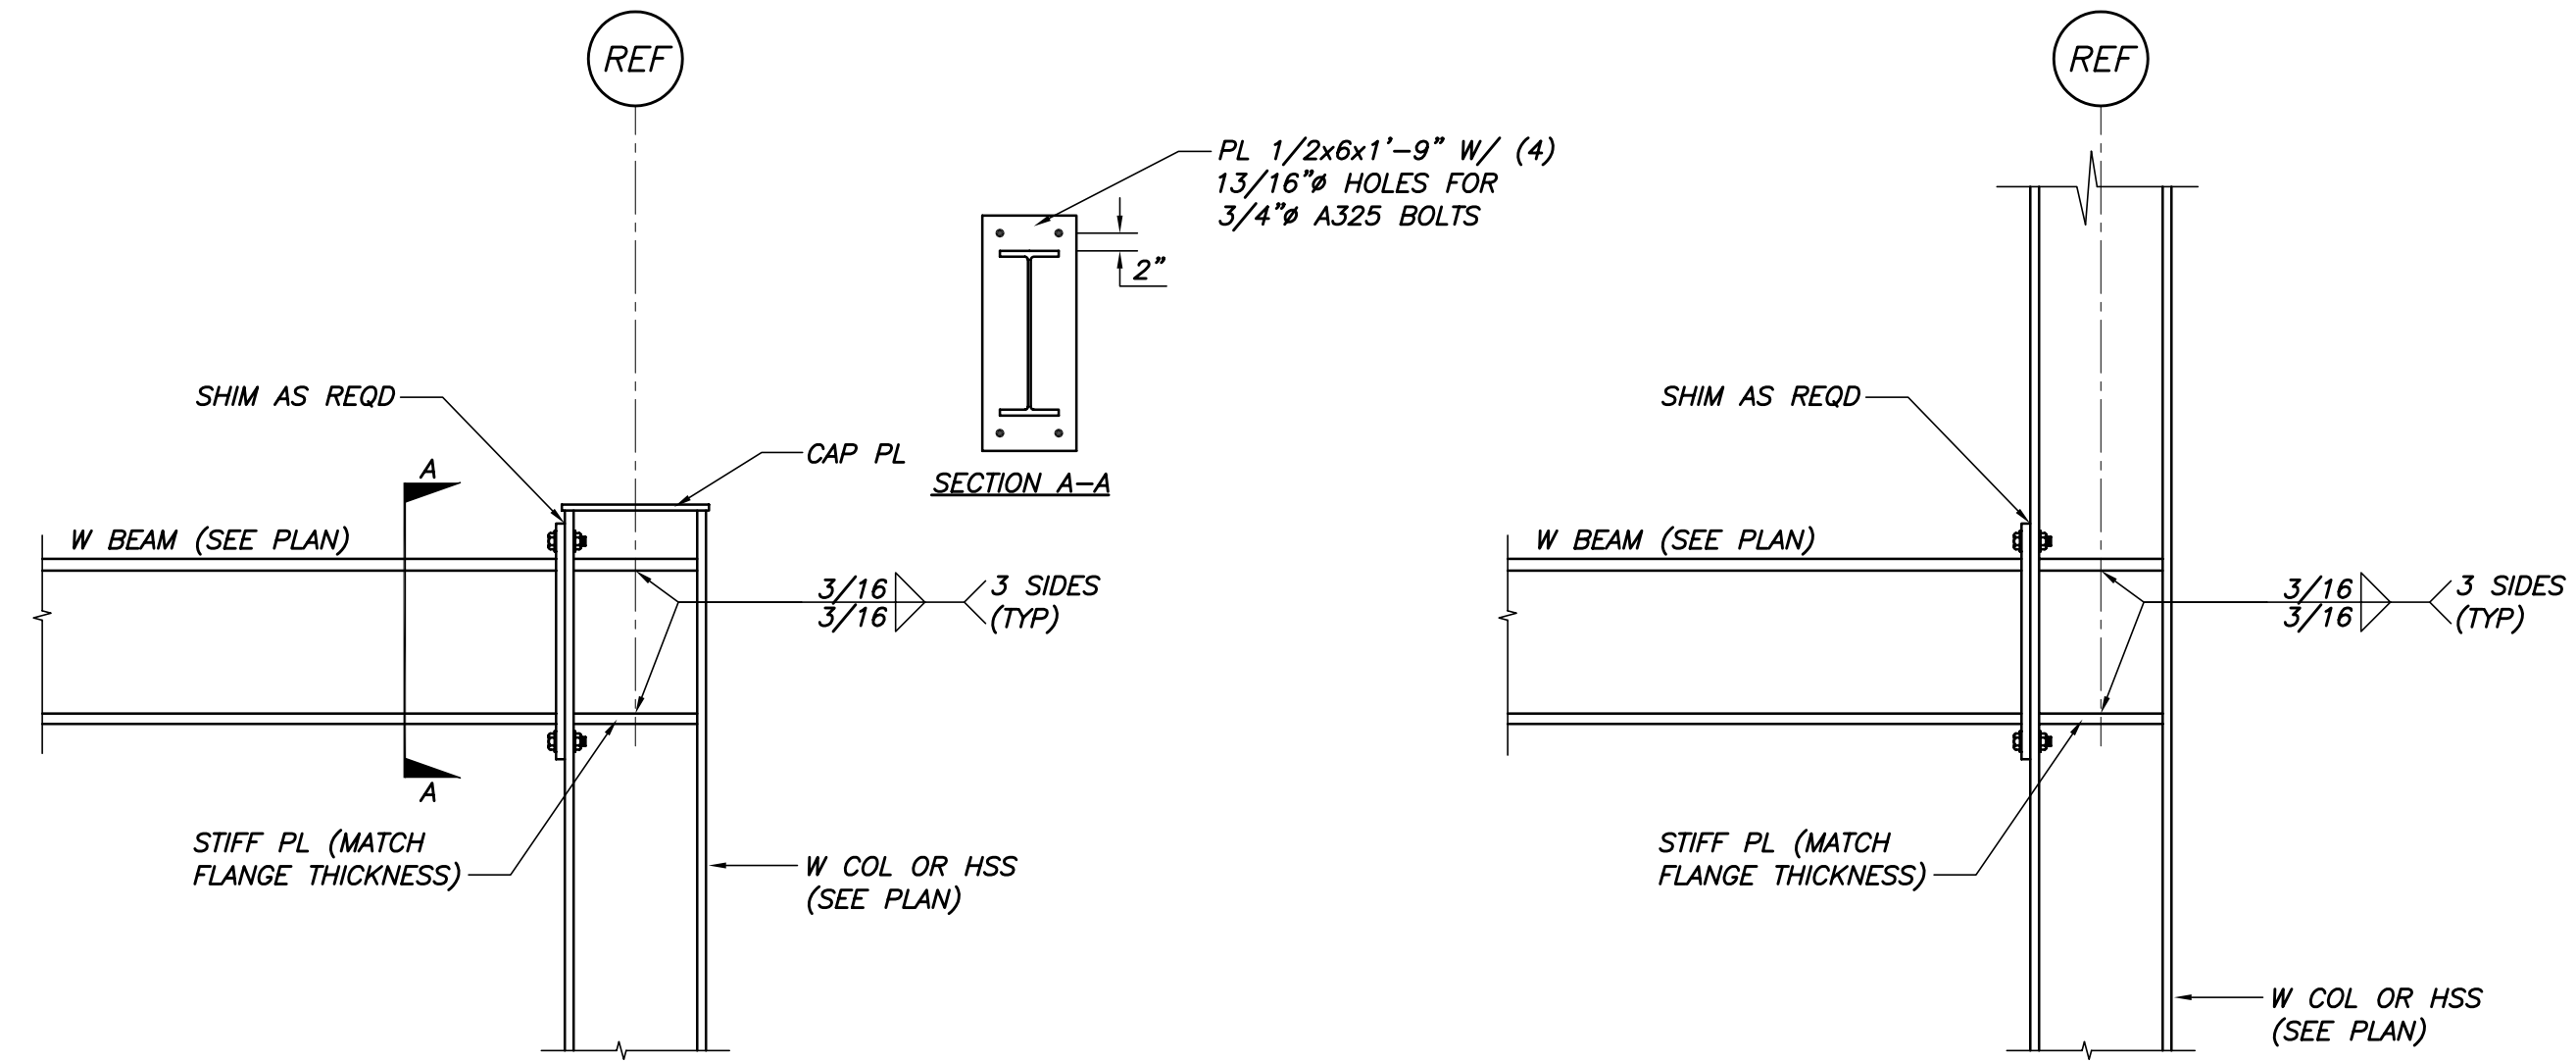

BASE PLATE DETAILS
1 1/2"=1'-0"

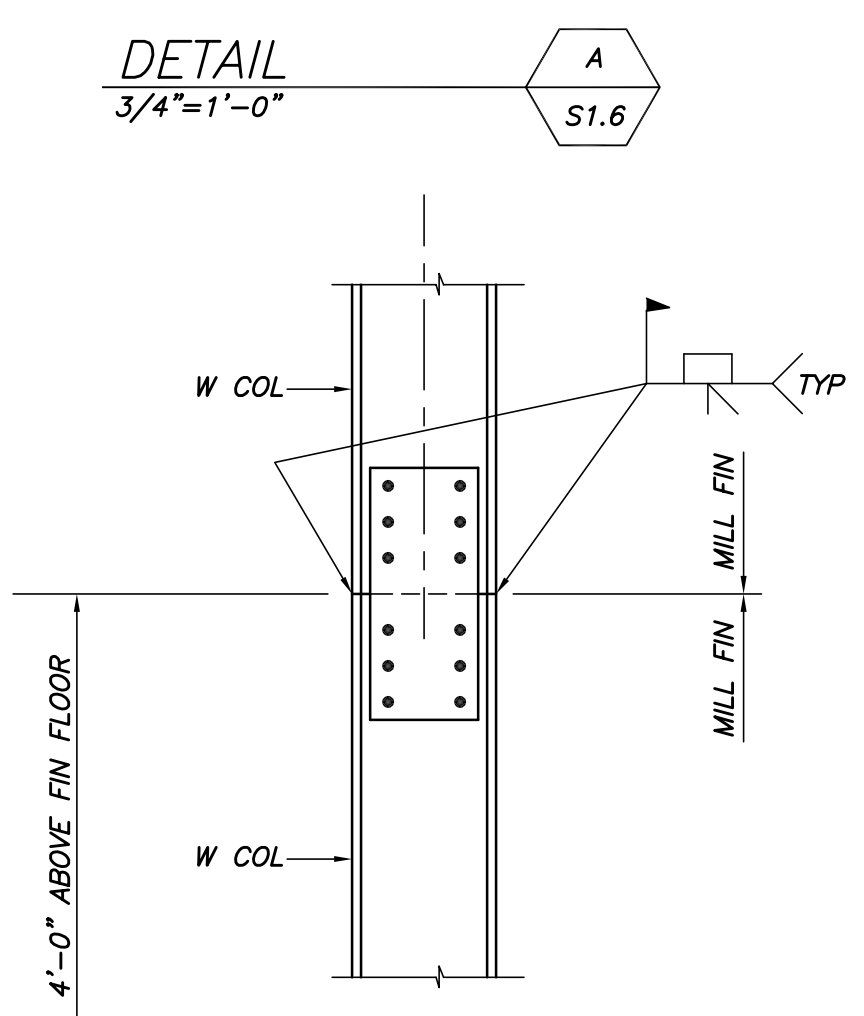

TYP COL SPLICE DETAIL
N.T.S.
CONTRACTOR OPTION:
PROVIDE FULL PENETRATION WELDED CONNECTION,
DESIGNED AND DETAILED IN ACCORDANCE WITH AISC
SEISMIC PROVISIONS FOR STRUTURAL STEEL, DATED
MAY 31, 2002.

THIS DRAWING IS AN INSTRUMENT OF SERVICE AND SHALL REMAIN THE PROPERTY OF BECKER STRUCTURAL ENGINEERS, INC. IT SHALL NOT BE REPRODUCED, COPIED, LENT OR DISPOSED OF DIRECTLY OR INDIRECTLY NOR USED FOR ANY PURPOSE OTHER THAN THAT FOR WHICH IT IS SPECIFICALLY FURNISHED AND MUST BE RETURNED TO BECKER STRUCTURAL ENGINEERS, INC. ON COMPLETION OF WORK, IF REQUESTED.

Approved	
Issued For	ISSUED FOR CONSTRUCTION
Date	09/14/05
Rev. No	

FEDERAL ST TOWNHOMES
44 Federal Street Portland, Me.

Designed	Scale
AMW	NOTED
Drawn	Date
APP	09/14/2005
Checked	Becker Job Number
PBB	1330