



IF THIS SHEET IS NOT 24 X 36 IT IS A REDUCED SCALE PRINT - SCALE ACCORDINGLY

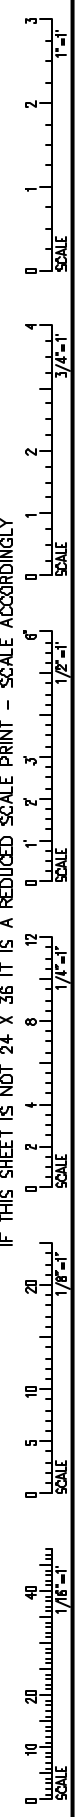

FLOOR FINISH SCHEDULE				
UNIT	NUM	NAME	FLOOR	NOTES
UNIT A	A100	GARAGE	CONC.	
	A101	PORCH	CONC.	
	A102	ENTR	12' x 12' QUARRY TILE	
	A103	CL	12' x 12' QUARRY TILE	
	A104	STAIR	HAROLD.	W/ PAINTED RISERS
	A105	HALL	VCT	
	A106	ELEV.	CONC.	
	A107	BATH	4" MOSAIC TILE	PATTERN BY OWNER
	A108	ALL-PURPOSE	CARPET	
	A109	CL	CARPET	
	A110	MCHL	CONC.	
	A111	PATIO	CONC.	
	A100	LIVING	HAROLD.	
	A101	STAIR	CARPET	
	A102	ELEV.	..	
A103	KITCHEN	HAROLD.		
A104	PANTRY	HAROLD.		
A105	DECK	WOOD	SEE BUILDING SECTIONS	
UNIT B	B100	BEDROOM	CARPET	
	B101	CL	CARPET	
	B102	LAUNDRY	VCT	
	B103	STAIR	CARPET	
	B104	HALL	CARPET	
	B105	BATH	4" MOSAIC TILE	PATTERN BY OWNER
	B106	ELEV.	..	
	B107	MASTER BEDROOM	CARPET	
	B108	MASTER CLOSET	CARPET	
	B109	MASTER BATH	4" MOSAIC TILE	PATTERN BY OWNER
	B110	DECK	WOOD	SEE BUILDING SECTIONS
	B100	PENTHOUSE	CARPET	
	B101	STAIR	CARPET	
	B102	ELEV.	..	
	B103	MCHL	VCT	
B104	ROOF DECK	FRCH / WOOD	SEE BUILDING SECTIONS	
UNIT C - G	C100	PORCH	CONC.	
	C101	HALL	12' x 12' QUARRY TILE	
	C102	STAIR	HAROLD.	W/ PAINTED RISERS
	C103	GARAGE	CONC.	
	C104	CL	VCT	
	C105	MCHL	VCT	
	C106	ELEV.	CONC.	
	C107	BATH	4" MOSAIC TILE	PATTERN BY OWNER
	C108	HALL	VCT	
	C109	ALL-PURPOSE	CARPET	
	C110	CL	CARPET	
	C111	PATIO	CONC.	
	C101	DINING	HAROLD.	
	C102	STAIR	CARPET	
	C103	KITCHEN	HAROLD.	
C104	ELEV.	..		
C105	LIVING	HAROLD.		
C106	DECK	WOOD	SEE BUILDING SECTIONS	
C100	BEDROOM	CARPET		
C101	BATH	4" MOSAIC TILE	PATTERN BY OWNER	
C102	CL	VCT		
C103	LAUNDRY	VCT		
C104	HALL	CARPET		
C105	STAIR	CARPET		
C106	MASTER BATH	4" MOSAIC TILE	PATTERN BY OWNER	
C107	ELEV.	..		
C108	MASTER BEDROOM	CARPET		
C109	CL	CARPET		
C110	DECK	WOOD	SEE BUILDING SECTIONS	
C101	DECK	FRCH	SEE BUILDING SECTIONS	
C102	PENTHOUSE	CARPET		
C103	MCHL	VCT		
C104	STAIR	CARPET		
C105	ELEV.	..		
C106	DECK	WOOD	SEE BUILDING SECTIONS	

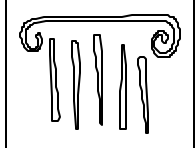

PORT CITY ARCHITECTURE

85 NEWBURY STREET
 PORTLAND, ME 04101
 207.781.9000
 fax: 207.781.2010
 info@portcityarch.com

CONSULTANTS:

44 FEDERAL STREET CONDOMINIUMS

44 FEDERAL STREET
 Portland, Maine 04101

3	8-15-06	CONSTRUCTION SET
2	7-11-06	PERMIT SET
1	6-9-06	REVIEW SET

DATE	DESCRIPTION
	REVISIONS

Date Issued Date - Year

Project Number 0406

Drawing Scale

SCHEDULES

Drawn By

MC

Checked By

ACH

A6.1

CONSTRUCTION SET - FOR CONSTRUCTION

COPYRIGHT: Reuse or reproduction of the contents of this document is not permitted without written permission of PORT CITY ARCHITECTURE, PA.