




IF THIS SHEET IS NOT 24 X 36 IT IS A REDUCED SCALE PRINT - SCALE ACCORDINGLY

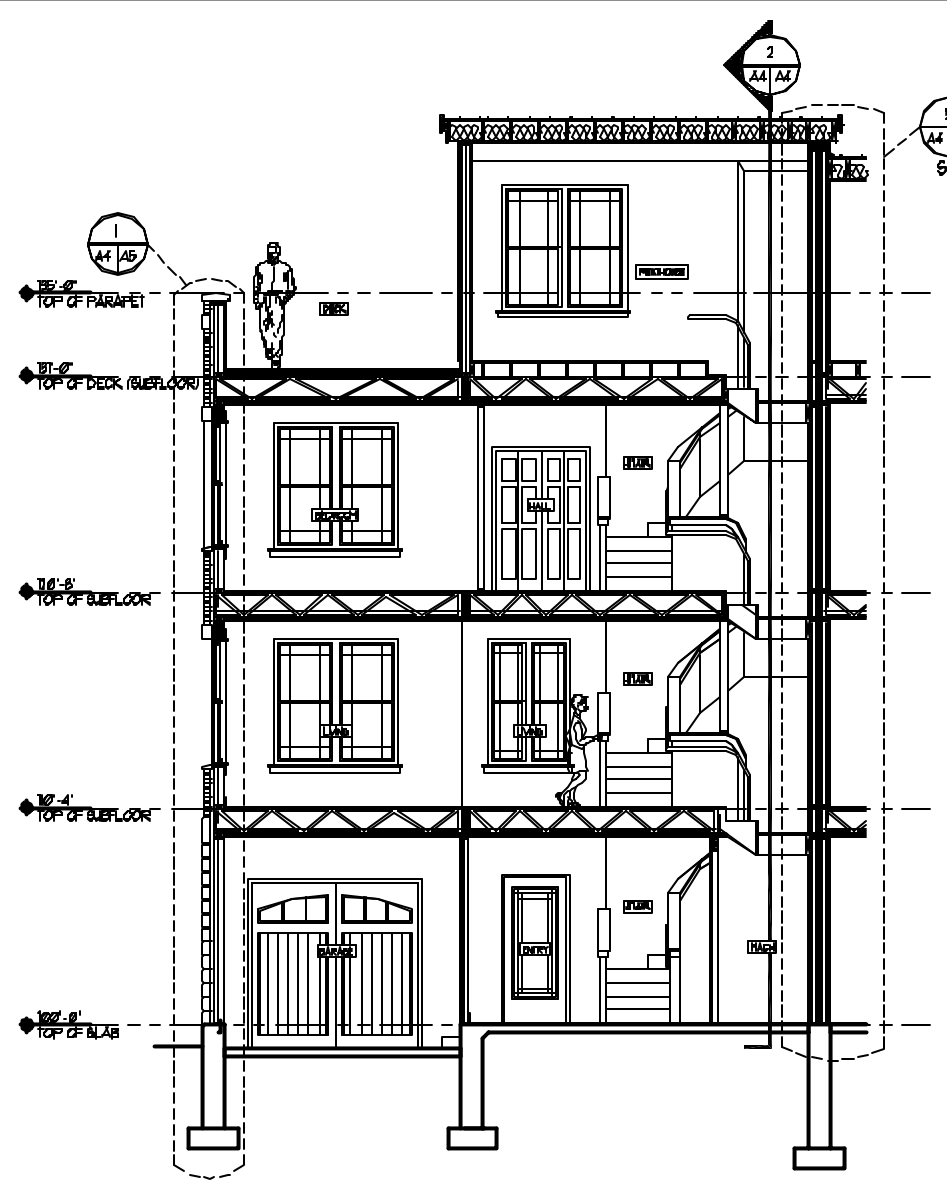

**BUILDING SECTION (UNIT A)**  
SCALE: 1/4" = 1'-0"

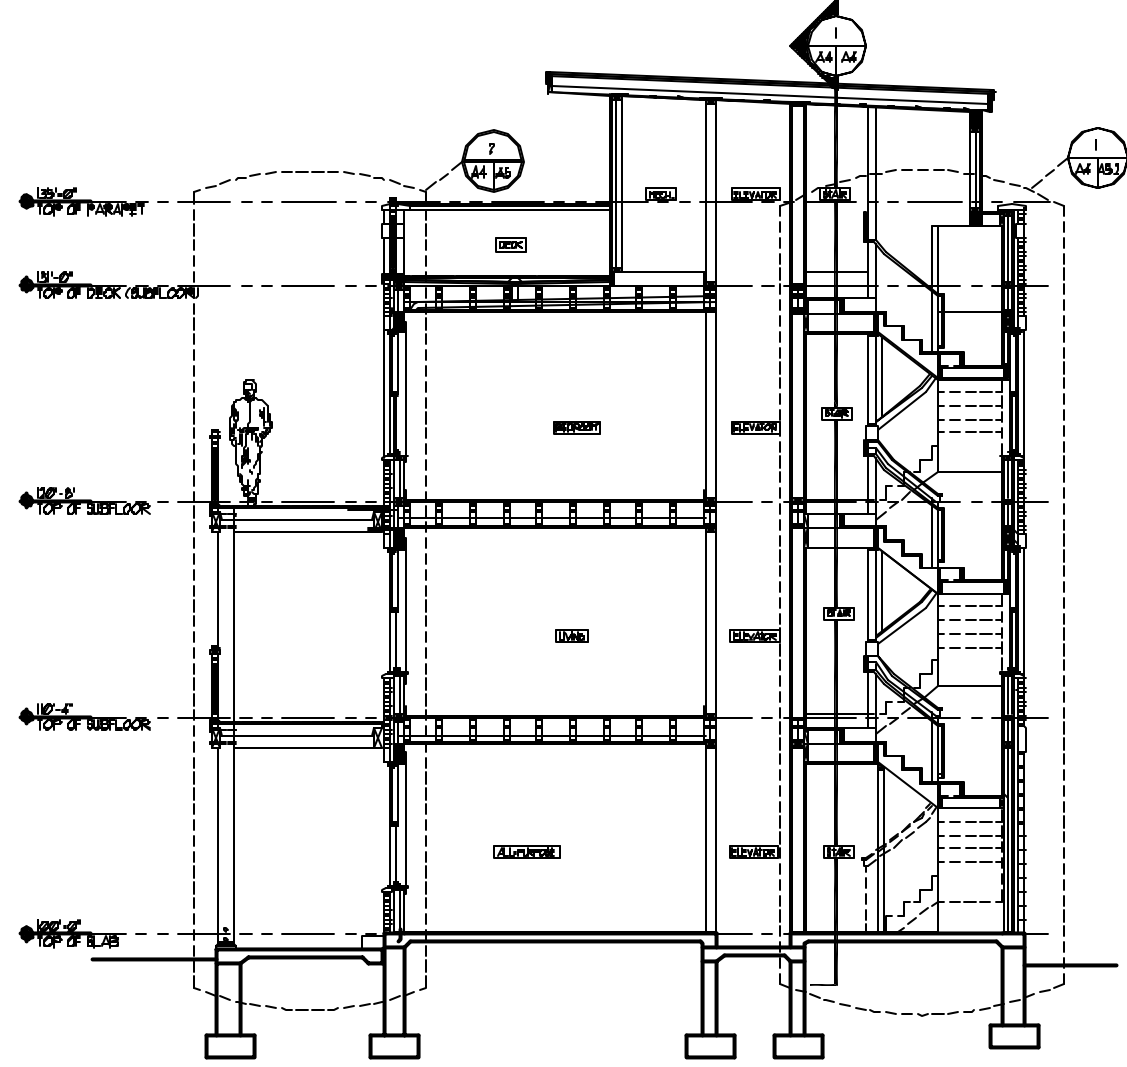

**BUILDING SECTION (UNIT A)**  
SCALE: 1/4" = 1'-0"

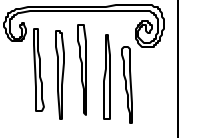

**PORT CITY ARCHITECTURE**  
85 NEWBURY STREET  
PORTLAND, ME 04101  
207.781.9000  
fax 207.781.2010  
info@portcityarch.com

CONSULTANTS:

**44 FEDERAL STREET CONDOMINIUMS**  
44 FEDERAL STREET  
Portland, Maine 04101

3	8-15-06	CONSTRUCTION SET
2	7-11-06	PERMIT SET
1	6-9-06	REVIEW SET

4 DATE DESCRIPTION REVISIONS

Drawn by Date - Year  
Project Number 0406  
Drawing Scale

PROJECT NAME  
**BUILDING SECTIONS UNIT A**

Drawn By MC  
Checked By ACH  
**A4**

**CONSTRUCTION SET - FOR CONSTRUCTION**

COPYRIGHT: Reuse or reproduction of the contents of this document is not permitted without written permission of PORT CITY ARCHITECTURE PA