




IF THIS SHEET IS NOT 24 X 36 IT IS A REDUCED SCALE PRINT - SCALE ACCORDINGLY

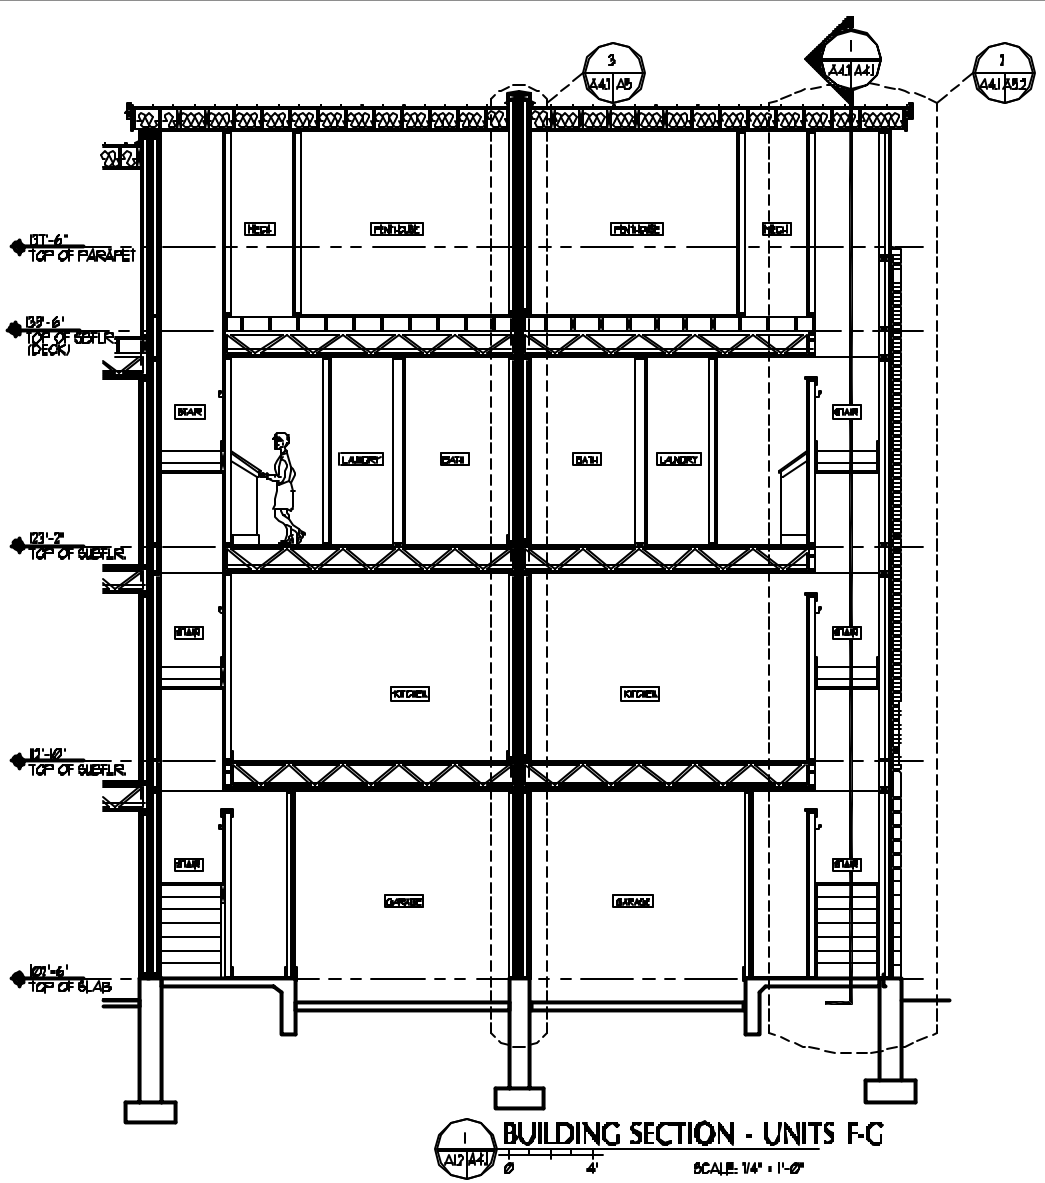

BUILDING SECTION - UNITS F-G
SCALE: 1/4" = 1'-0"

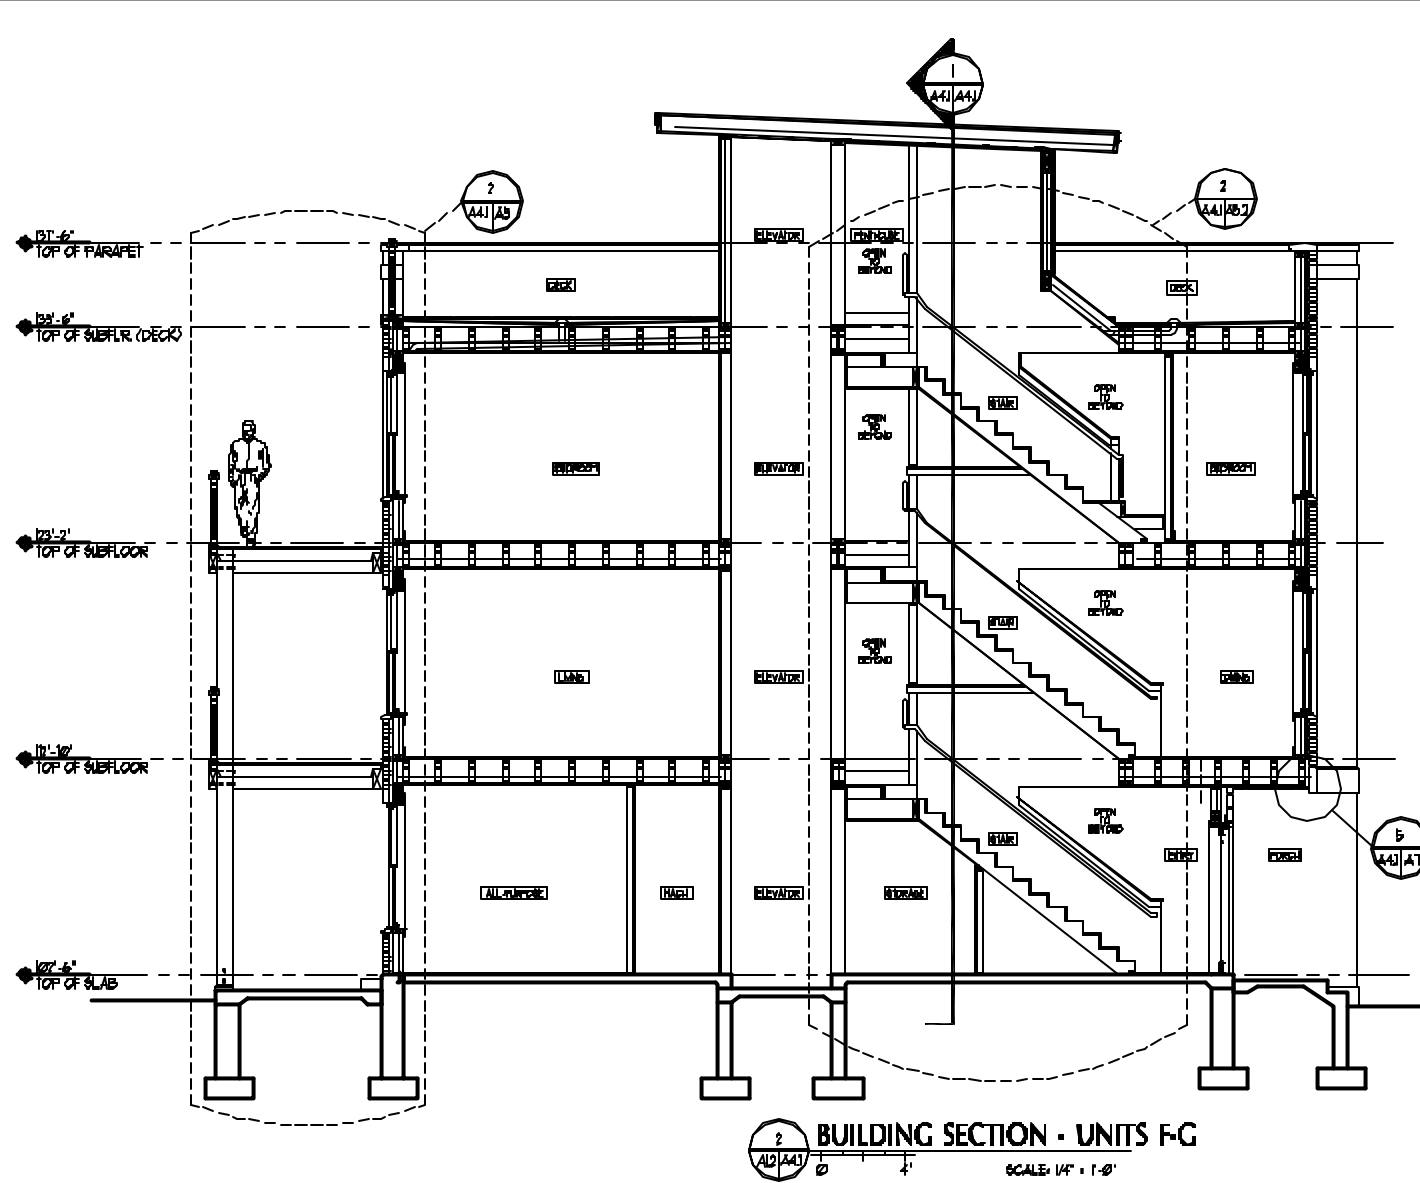

BUILDING SECTION - UNITS F-G
SCALE: 1/4" = 1'-0"

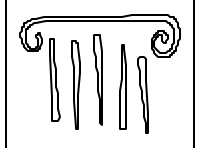

PORT CITY ARCHITECTURE

85 NEWBURY STREET
PORTLAND, ME 04101
207.781.9000
fax 207.781.2010
info@portcityarch.com

CONSULTANTS:

44 FEDERAL STREET CONDOMINIUMS

44 FEDERAL STREET
Portland, Maine 04101

3	6-15-20	CONSTRUCTION SET
2	1-11-20	PERMIT SET
1	6-9-20	REVIEW SET

DATE	DESCRIPTION
	REVISIONS

Date Issued Date - Year

Project Number 0426

Drawing Scale

SHEET NAME

BUILDING SECTION

Drawn By

MC

Checked By

ACH

A4.1

CONSTRUCTION SET - FOR CONSTRUCTION

COPYRIGHT: Reuse or reproduction of the contents of this document is not permitted without written permission of PORT CITY ARCHITECTURE, PA