




7 TYPICAL TREAD SECTION DETAIL FOR STAIR TO MEZZANINE
3/4" x 1'-0"

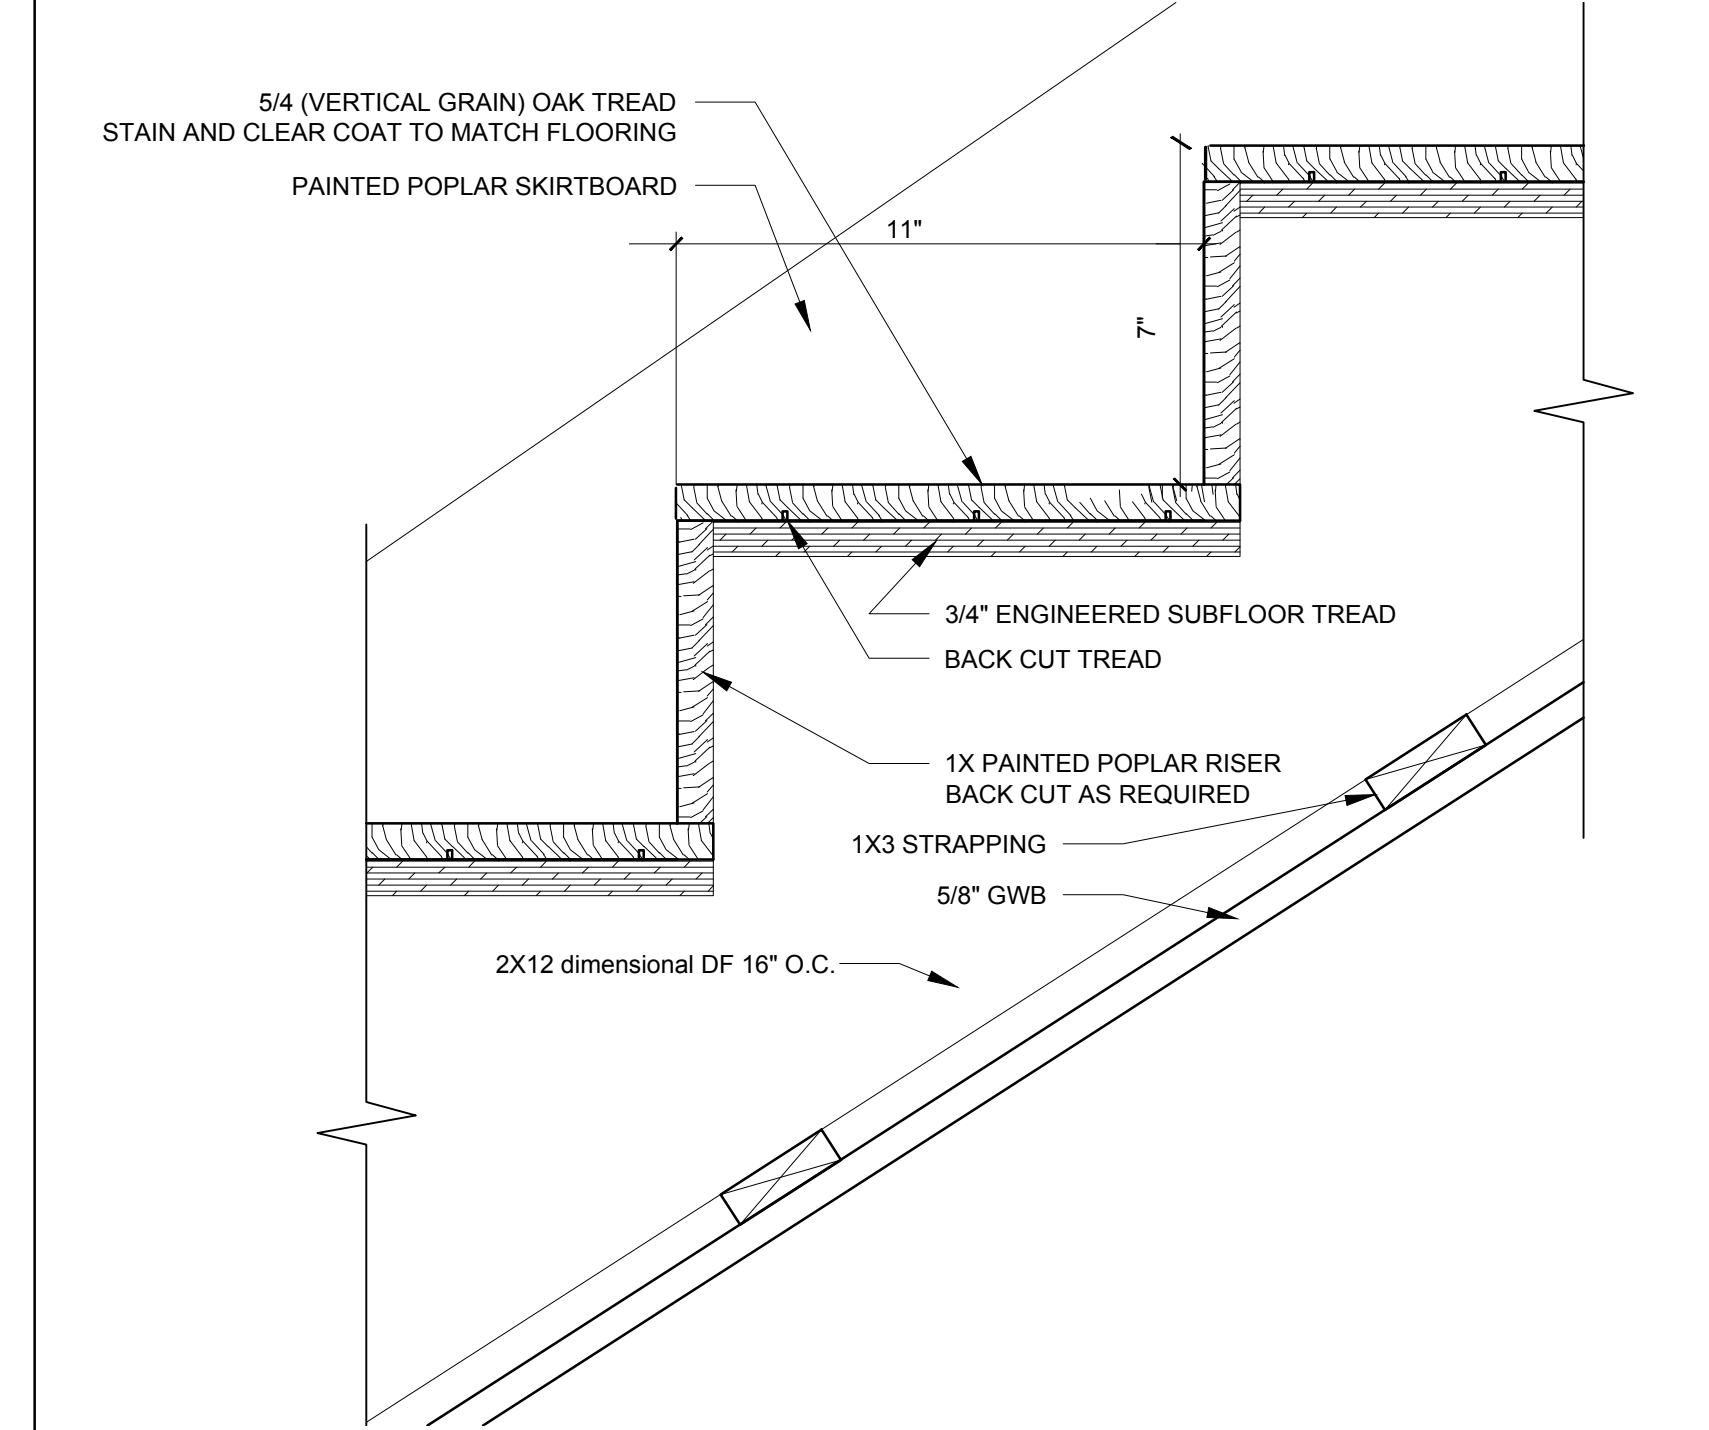

8 TYPICAL TREAD AND RISER DETAIL FOR MAIN STAIR
3/4" x 1'-0"

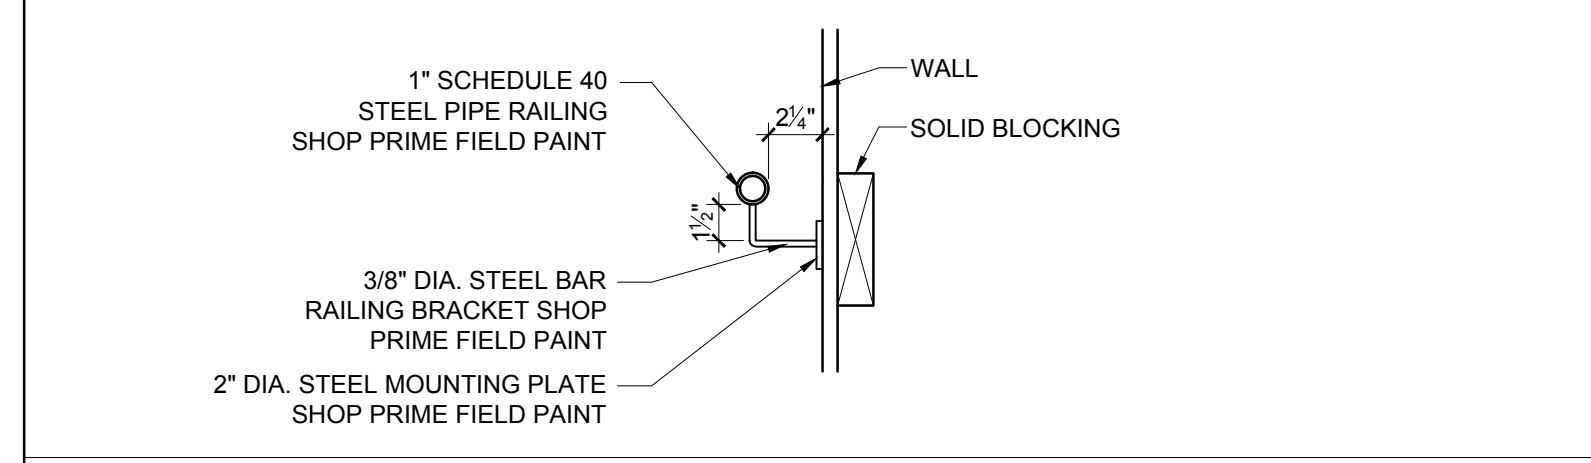


9 TYPICAL HANDRAIL SECTION DETAIL
1'-1/2" x 1'-0"

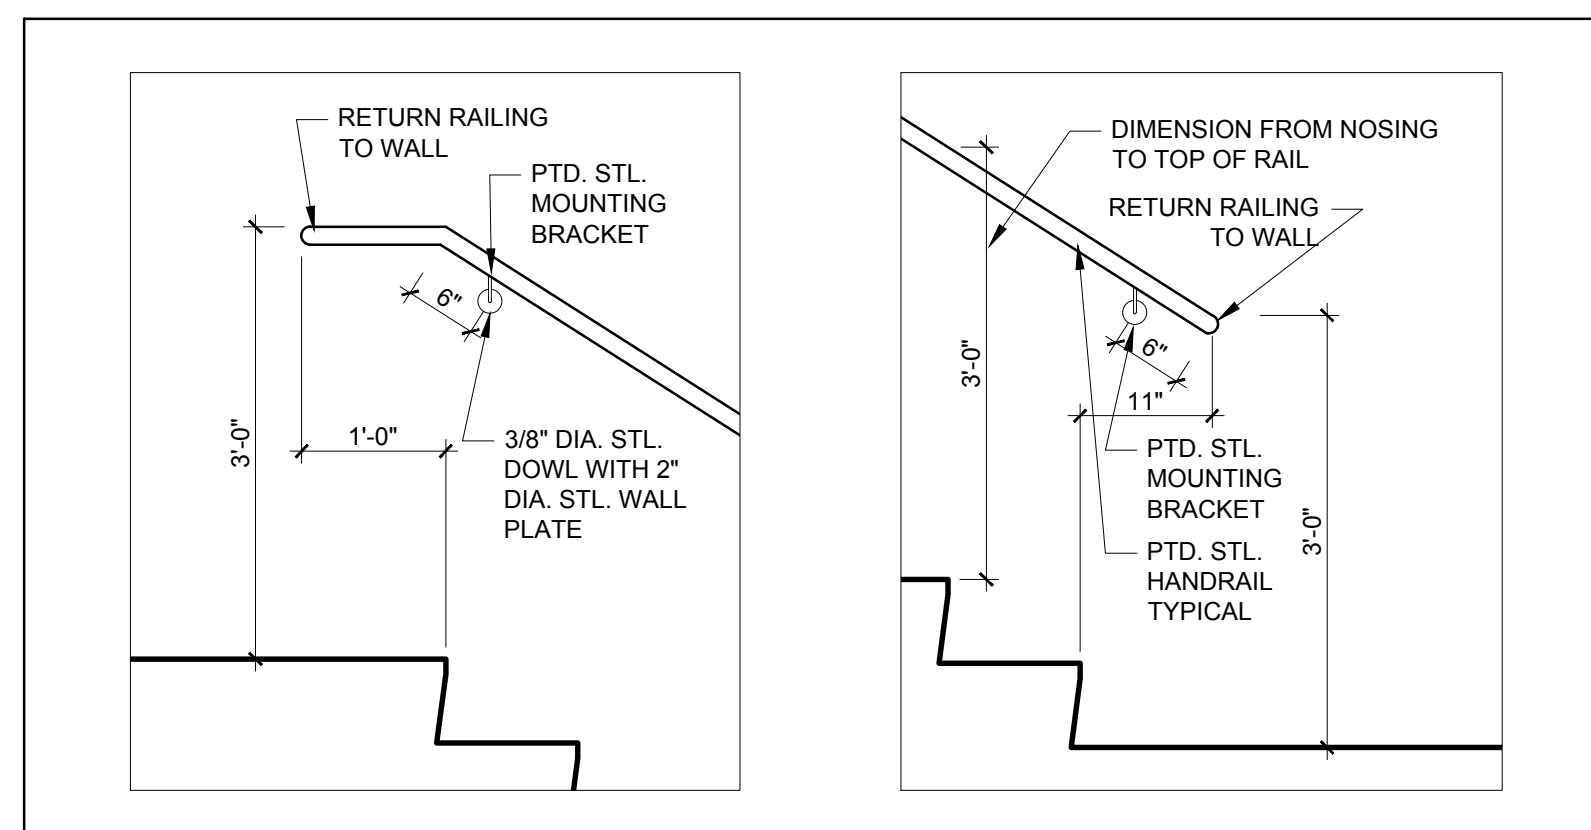


10 TYPICAL HANDRAIL AT TOP OF STAIR
3/4" x 1'-0"


11 TYPICAL HANDRAIL AT BOTTOM OF STAIR
3/4" x 1'-0"

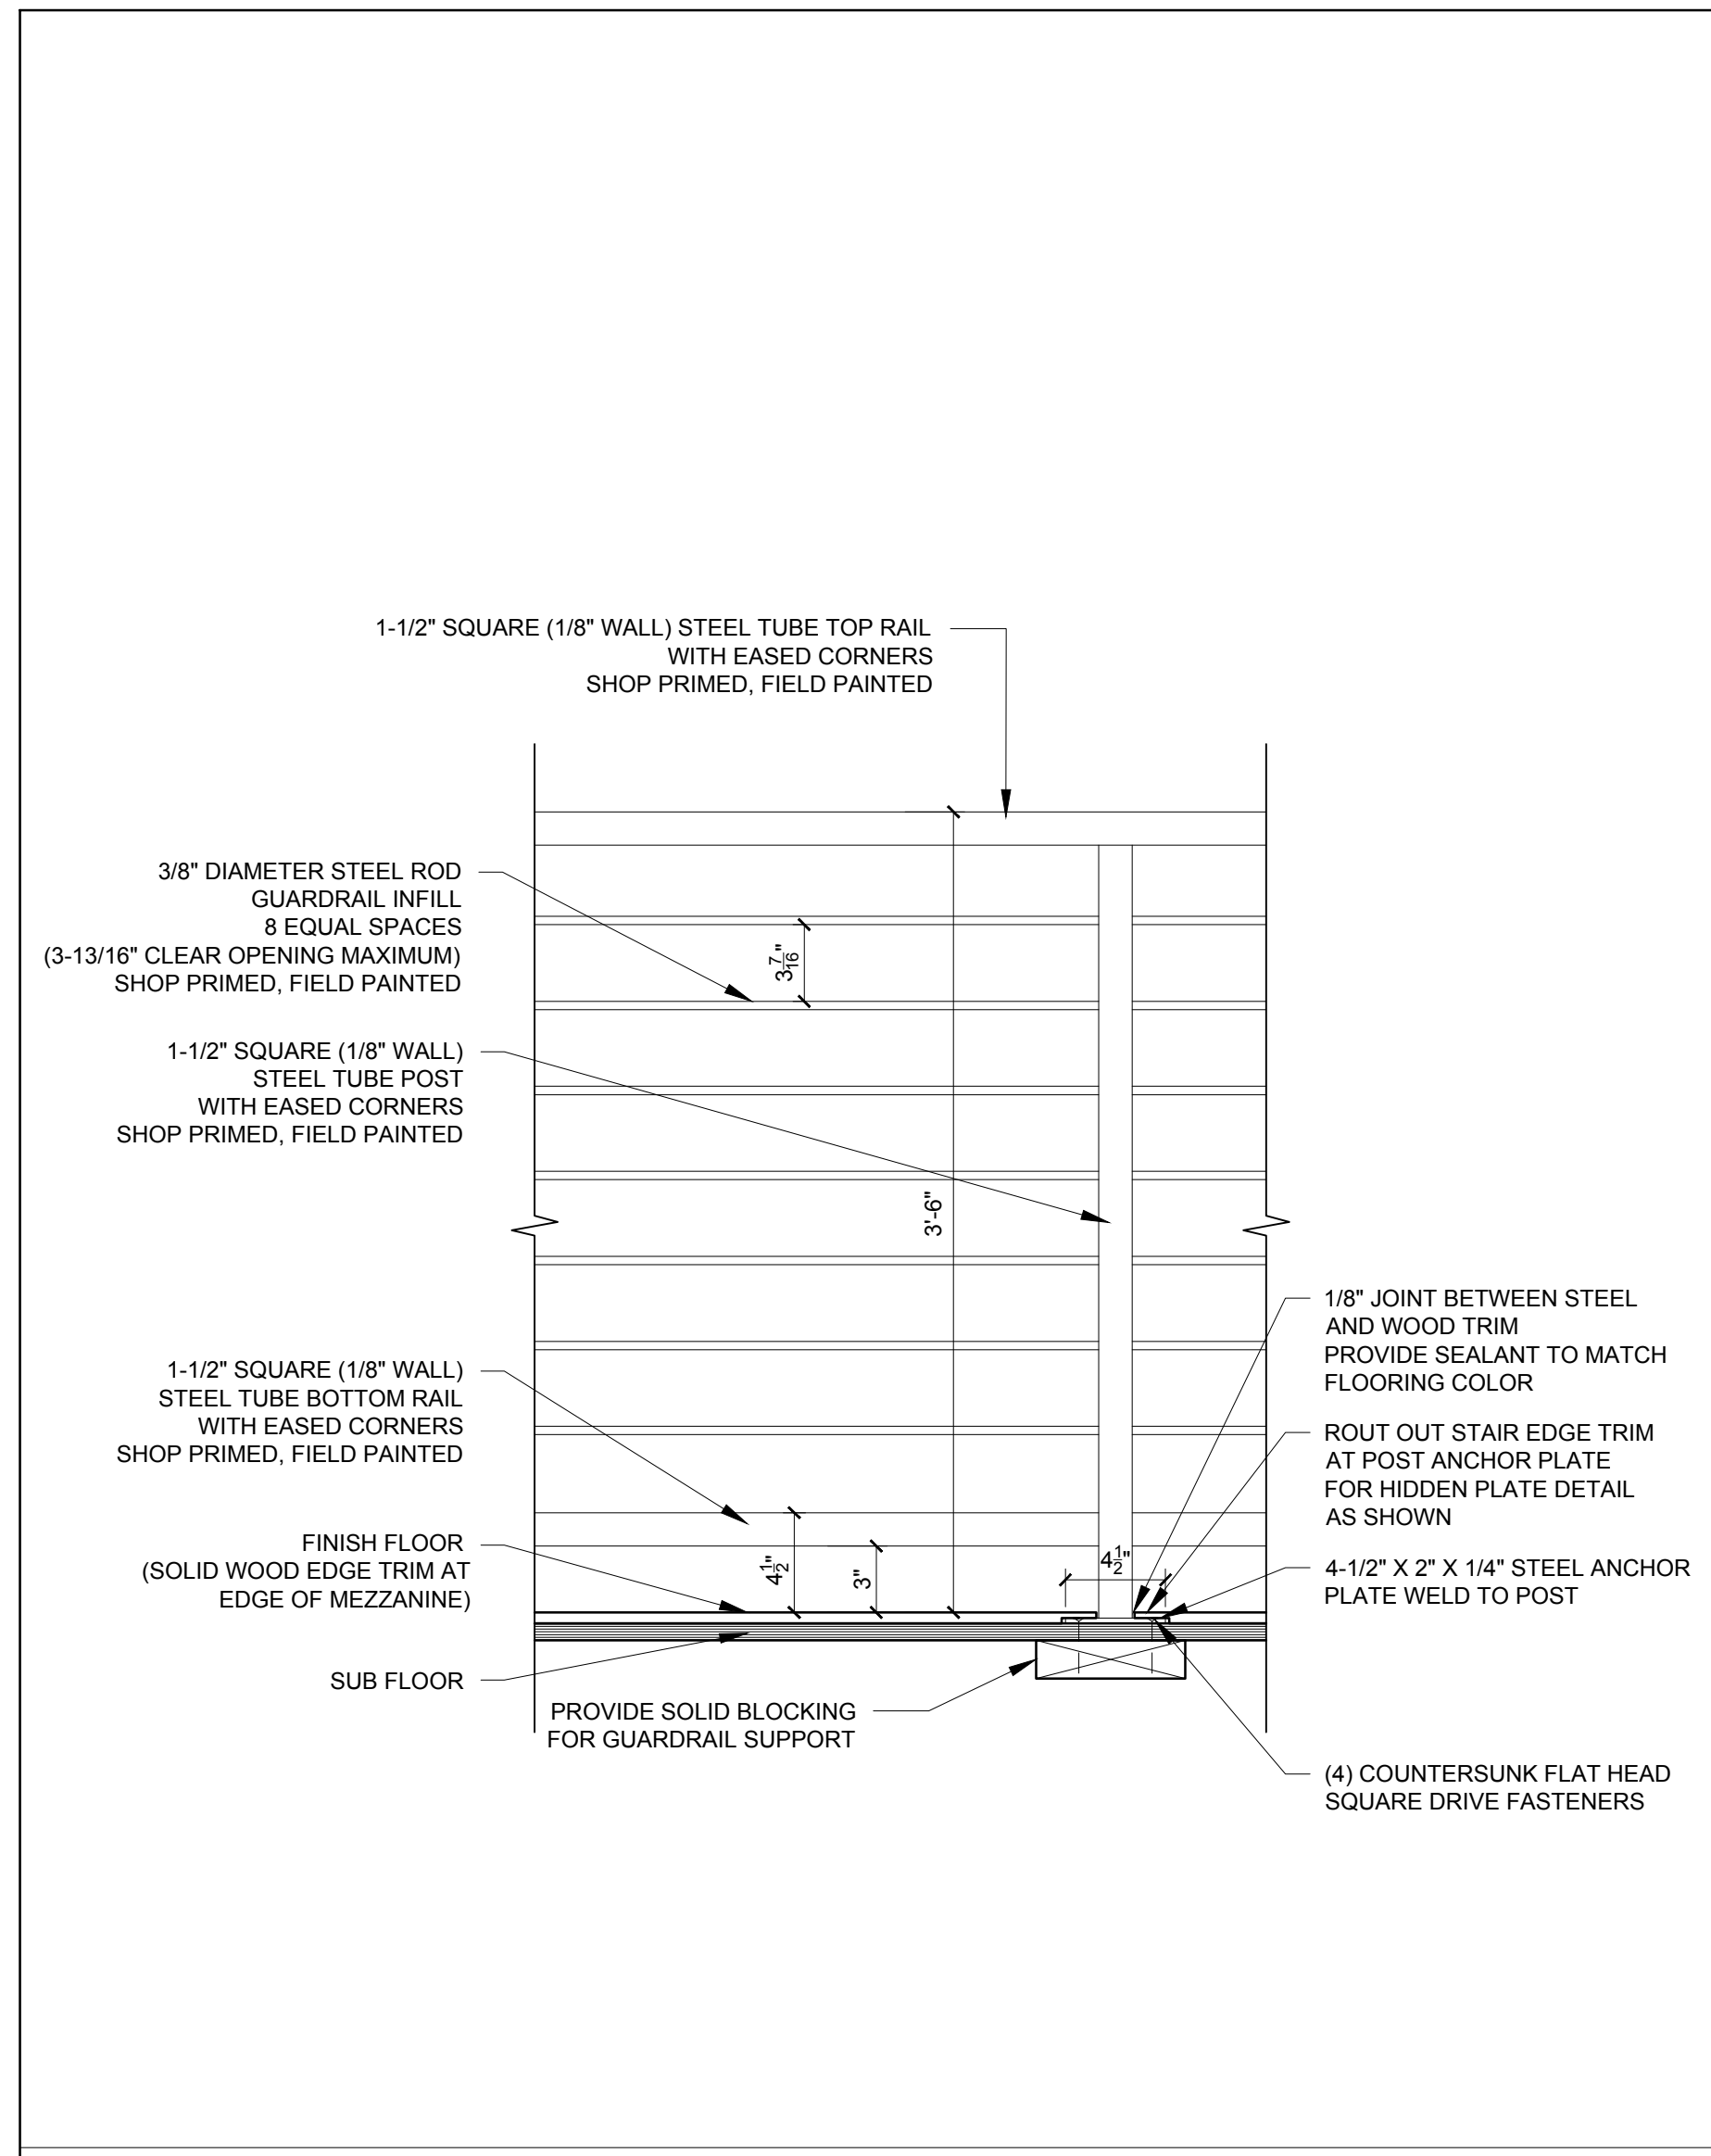

12 TYPICAL GUARDRAIL ELEVATION DETAIL AT EDGE OF MEZZANINE
1'-1/2" x 1'-0"

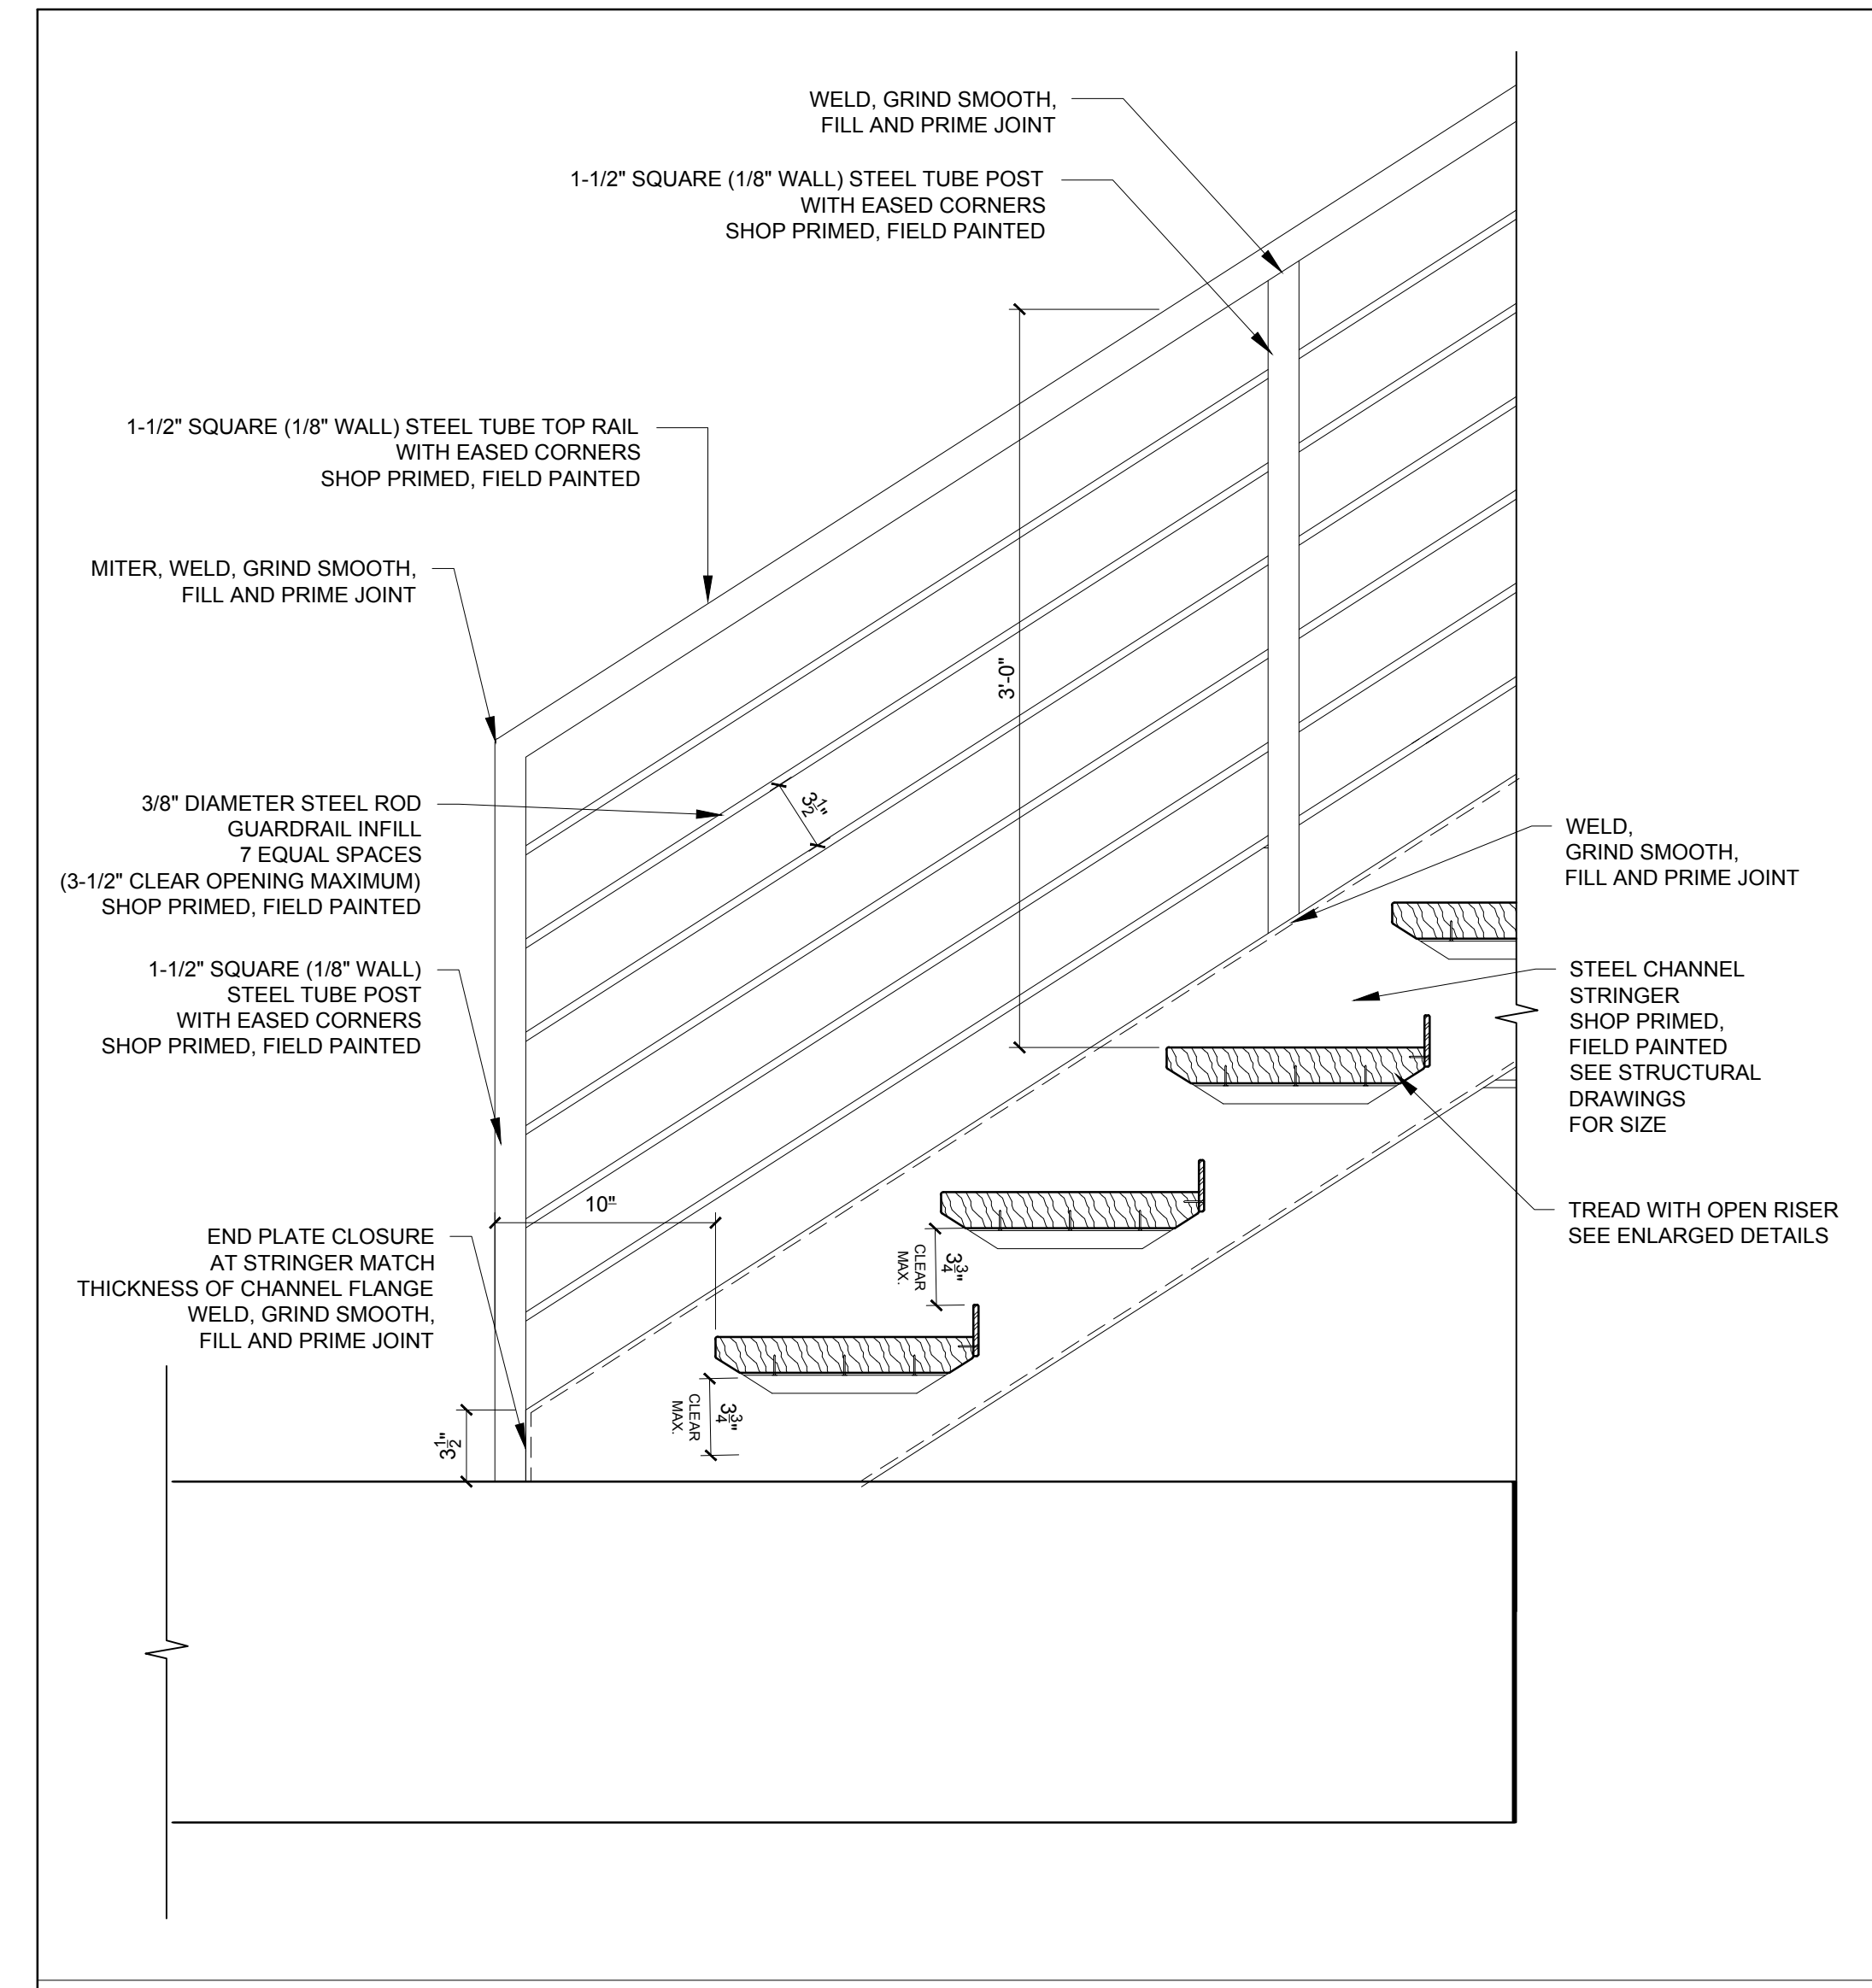

13 TYPICAL GUARDRAIL ELEVATION DETAIL AT STAIR STRINGER
1'-1/2" x 1'-0"

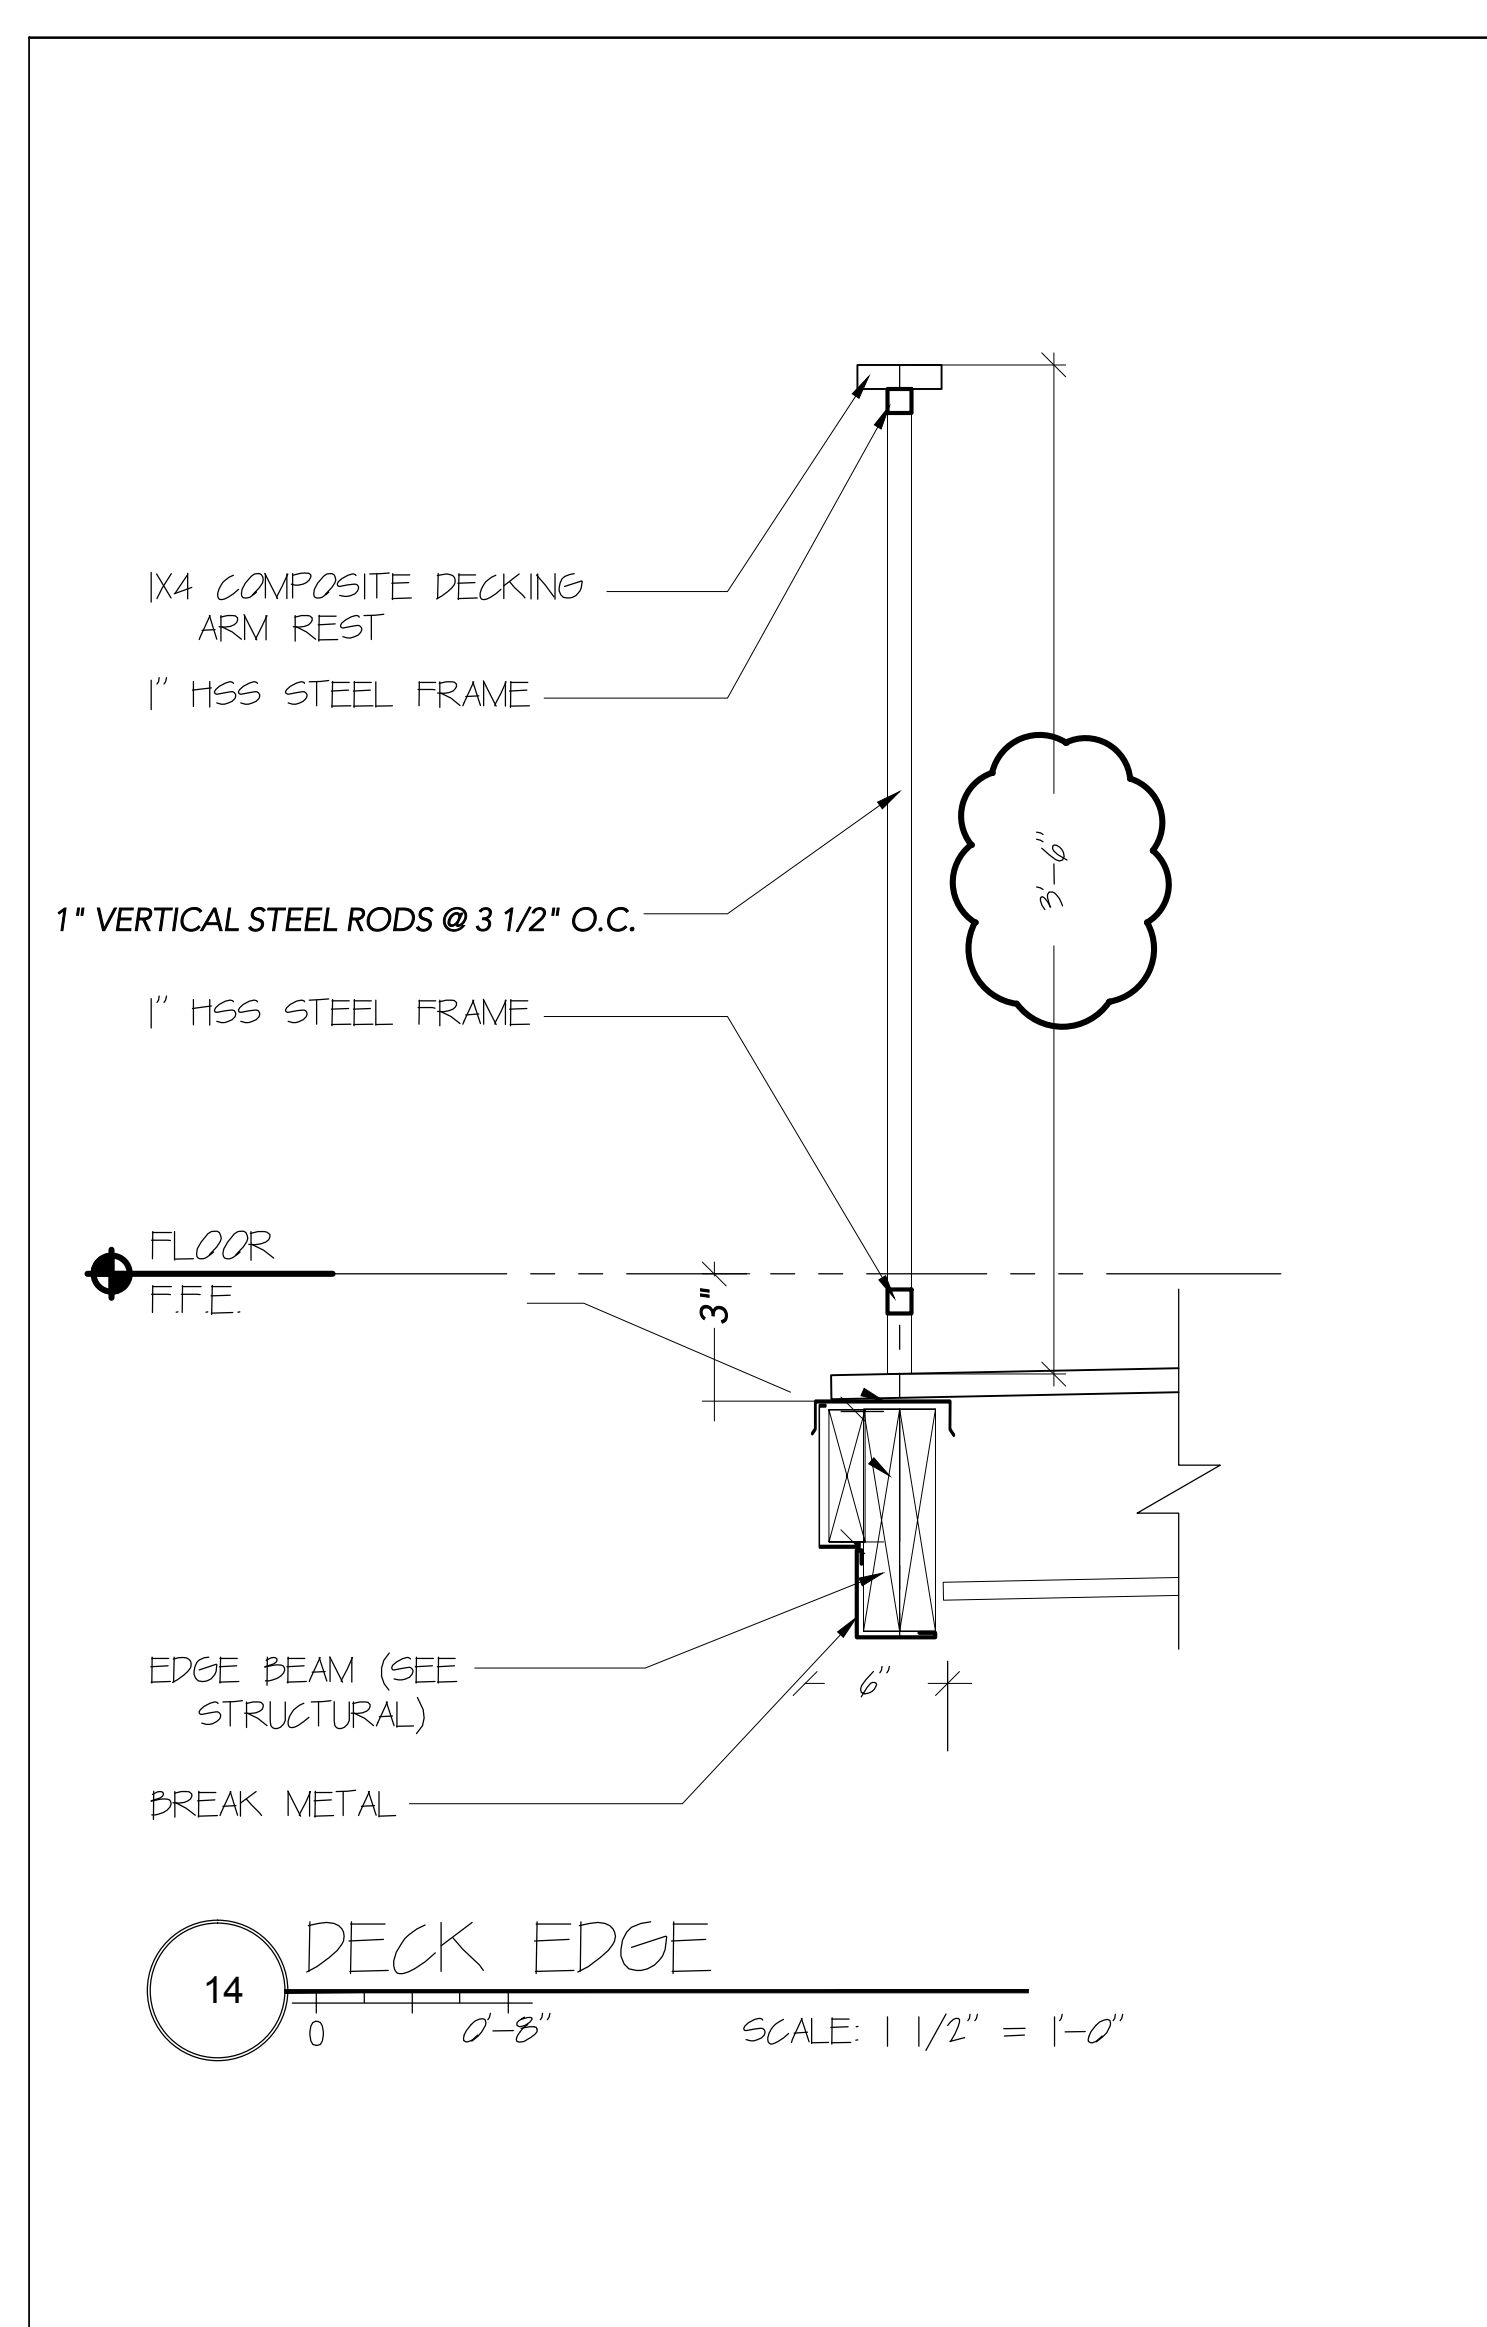

14 DECK EDGE
SCALE: 1/2" = 1'-0"