

**M A R K  
M U E L L E R  
A R C H I T E C T S**  
A.I.A.  
100 Commercial Street  
Suite 205  
Portland, Maine 04101  
Phone: 207.774.9057  
Email:  
rfi@muellerarchitects.com

© COPYRIGHT 2014  
MARK MUELLER ARCHITECTS


SEAPORT LOFTS  
113 NEWBURY STREET  
PORTLAND, MAINE 04101

Condominiums at:


UNIT STAIR SECTIONS

REVISIONS	DATE
	6.12.2014
PROJECT	SEAPORT LOFTS
DRAWN BY	MRP
CHECK BY	MLM

A-3.9

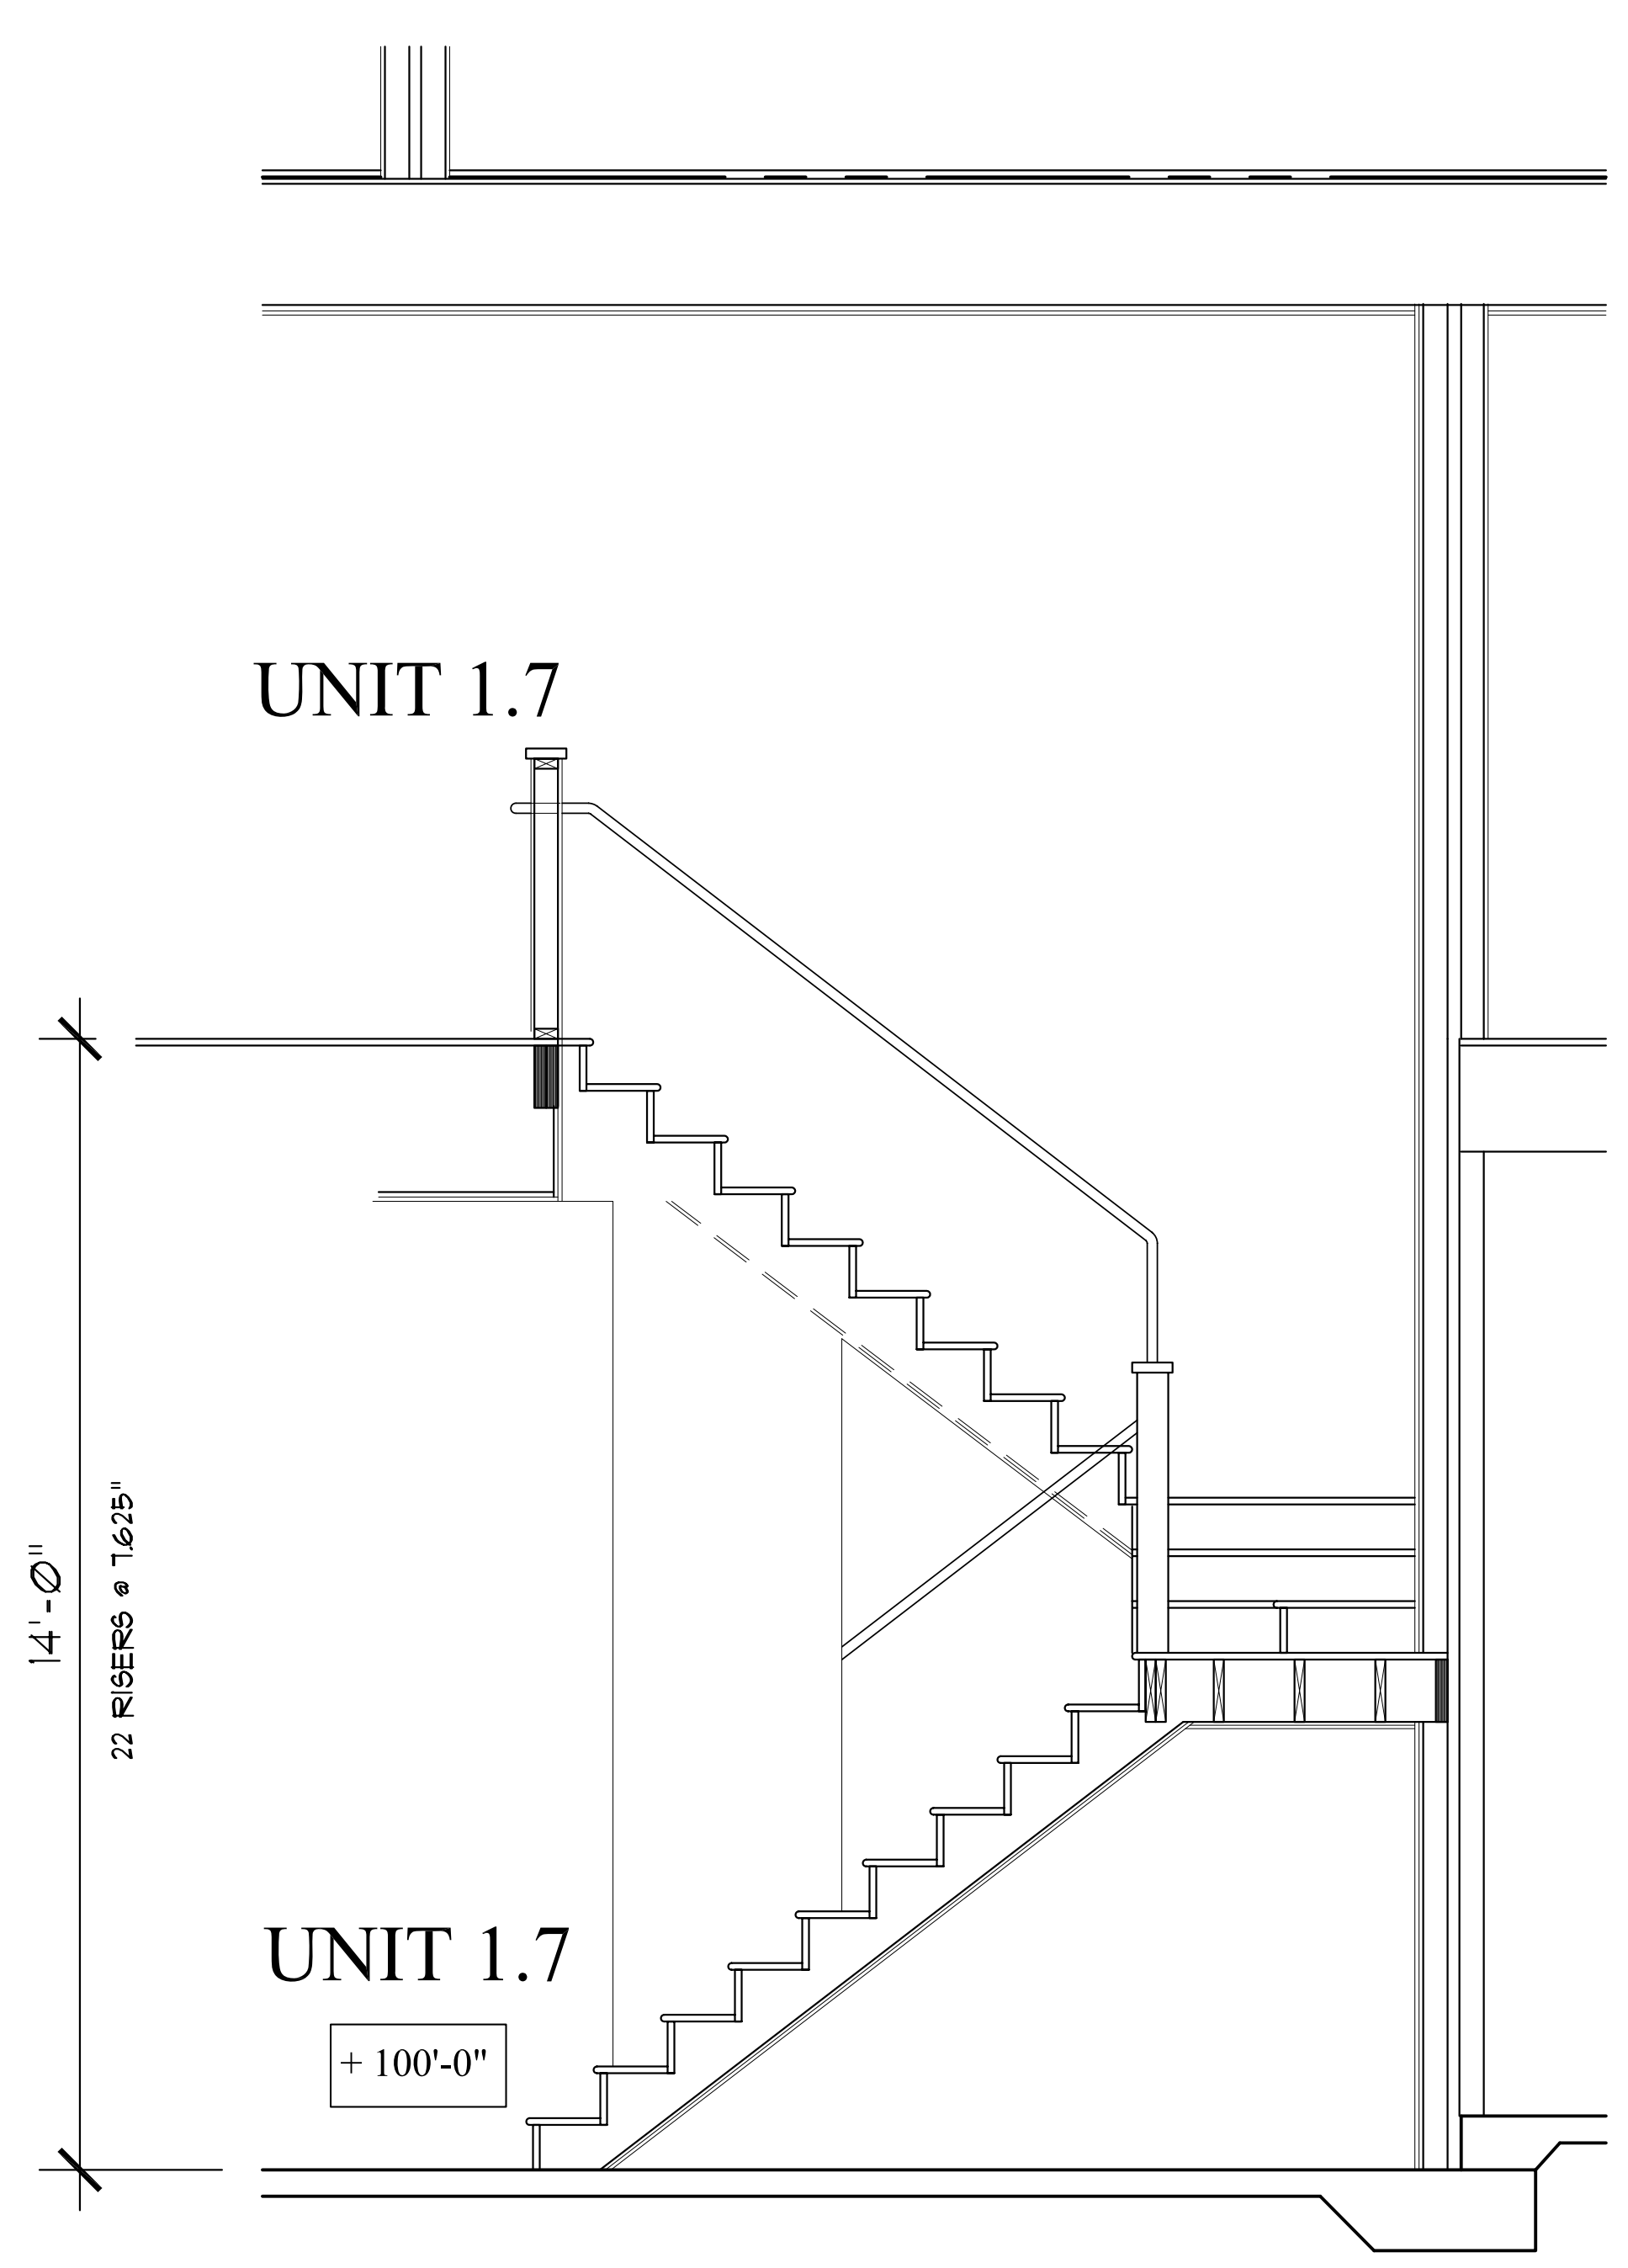

**WS2** UNIT STAIR SECTION  
**A-3.9** SCALE: 1/2"=1'-0"

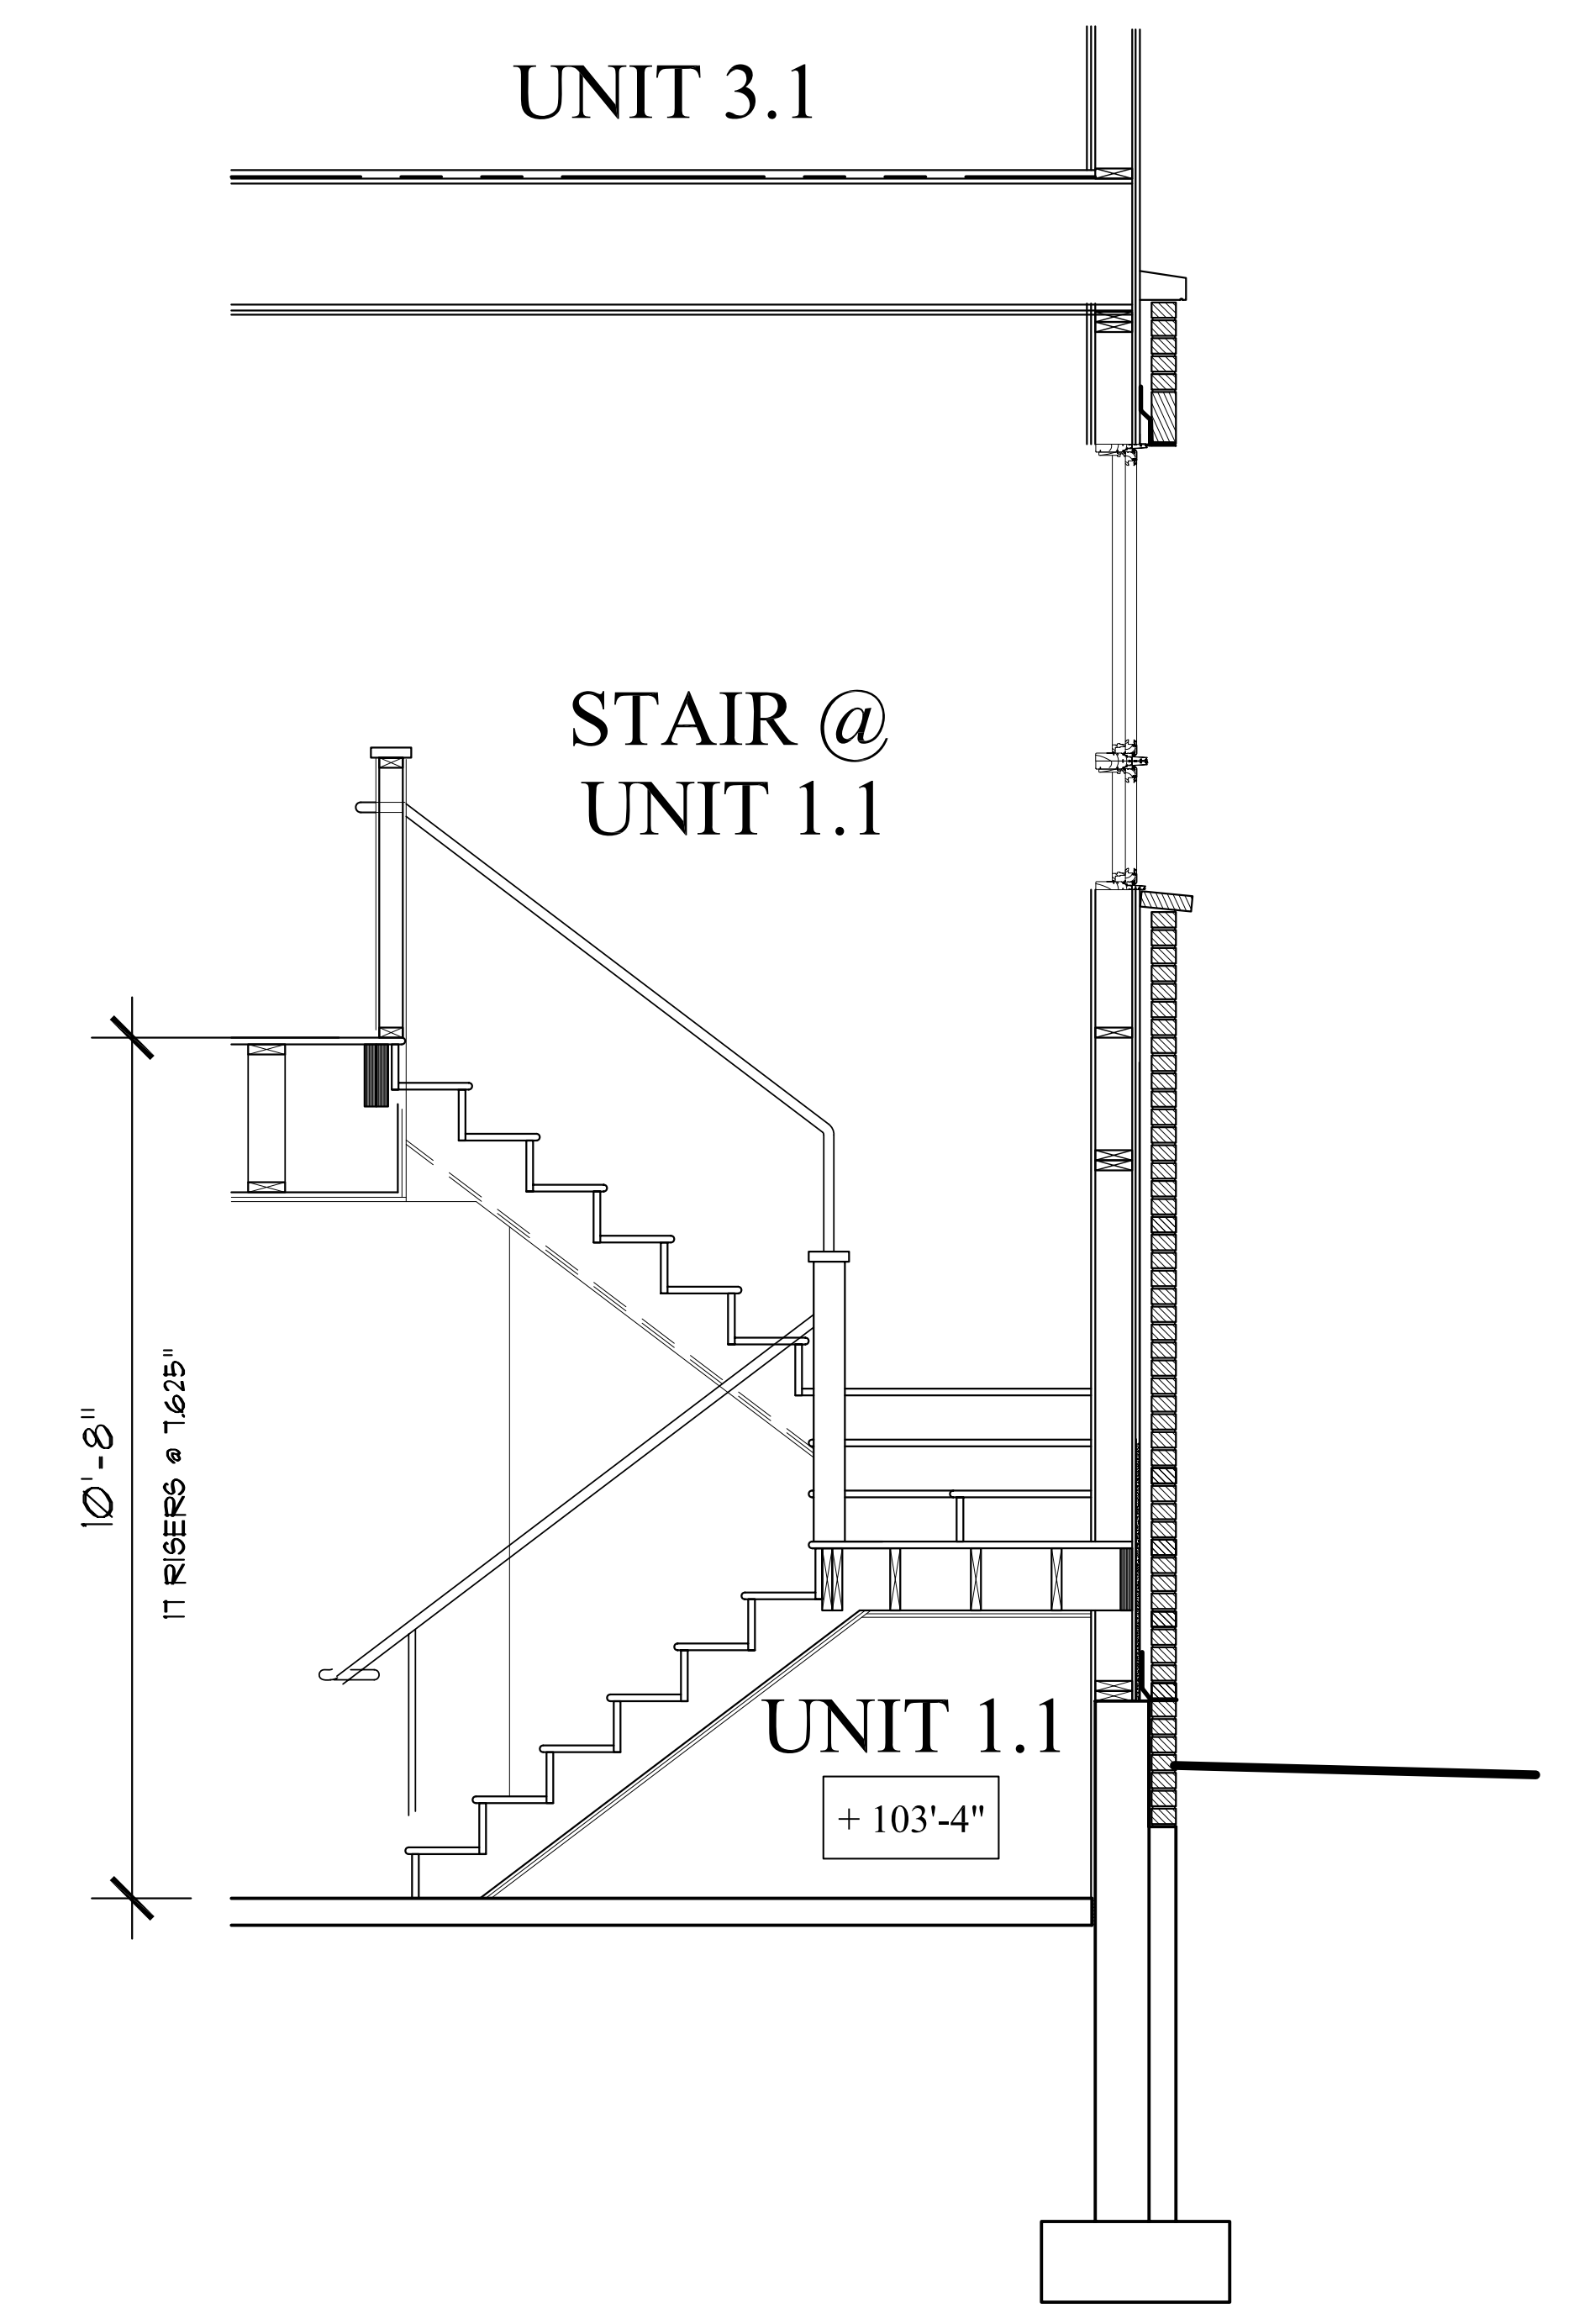

**WS1** UNIT STAIR SECTION  
**A-3.9** SCALE: 1/2"=1'-0"