



PROFILE: HANCOCK STREET
 STA. 3+11.7 TO STA. 6+15
 SCALE: 1"=30' HORIZ.
 1"=3' VERT.

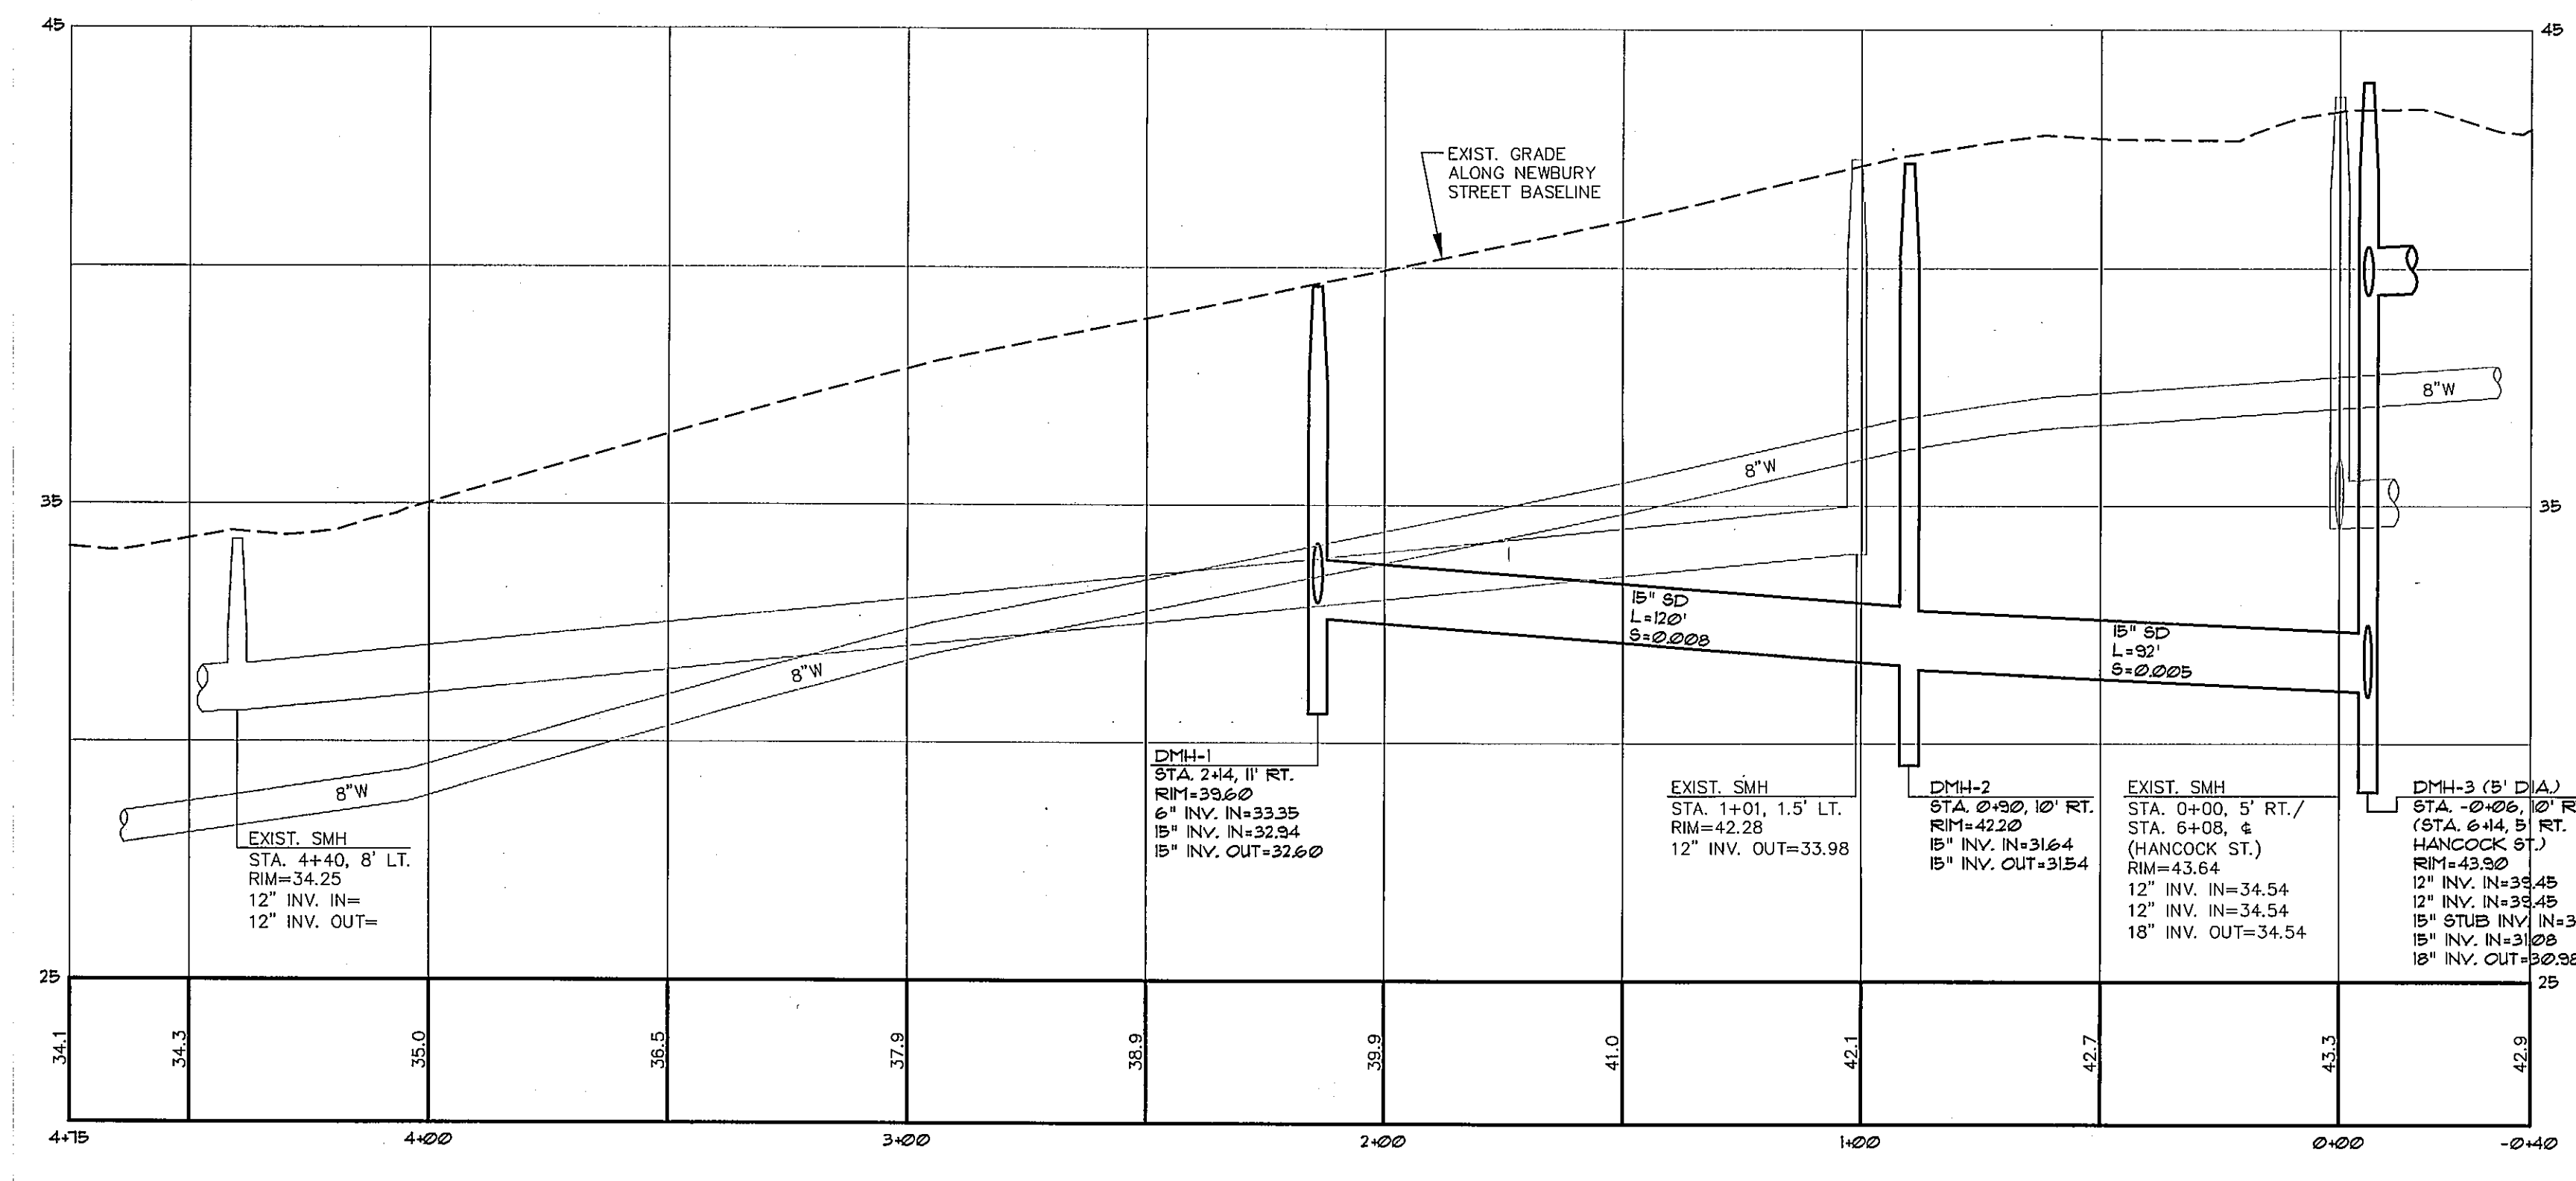

PROFILE: NEWBURY STREET
 STA. -0+40 TO STA. 4+15
 SCALE: 1"=30' HORIZ.
 1"=3' VERT.

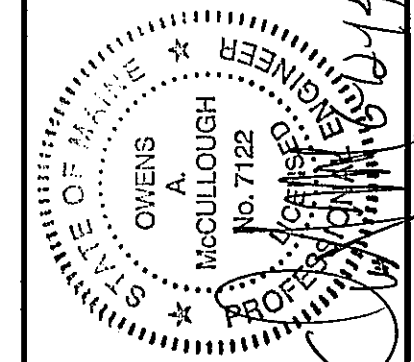

G	WTC	08-12-14	FOUNDATION PERMIT SET
F	WTC	01-07-13	CITY SUBMITTAL 7
E	WTC	10-15-13	CITY SUBMITTAL 6
D	WTC	10-03-13	CITY SUBMITTAL 5
C	WTC	09-17-13	CITY SUBMITTAL 4
B	WTC	09-03-13	CITY SUBMITTAL 3
A	WTC	07-29-13	CITY SUBMITTAL 2
REV:	BY:	DATE:	STATUS:

THIS PLAN SHALL NOT BE MODIFIED WITHOUT WRITTEN PERMISSION FROM SEBAGO TECHNICS, INC. ANY ALTERATIONS, AUTHORIZED OR OTHERWISE, SHALL BE AT THE USER'S SOLE RISK AND WITHOUT LIABILITY TO SEBAGO TECHNICS, INC.

SEBAGO
 TECHNICS
 WWW.SEAGOTECHNICS.COM
 75 John Bush Road, Suite 5
 South Portland, ME 04106
 Tel: 207-290-2100 Tel: 207-785-5656

PROJECT NO.	13251P
FIELD BOOK	
DESIGN	
CHKD	
DRAWN	
WTC	
WTC	
MAIL	

PROFILE: HANCOCK ST. AND NEWBURY ST.
 OF:
SEAPORT LOFTS
 NEWBURY / HANCOCK STREET
 PORTLAND, MAINE
 FOR:
113 NEWBURY STREET, LLC
 35 FAX STREET, SUITE 107B
 BOSTON, MA 02118-4620

DATE	SCALE
07-26-13	AS SHOWN