


DESIGNED BY OTHERS

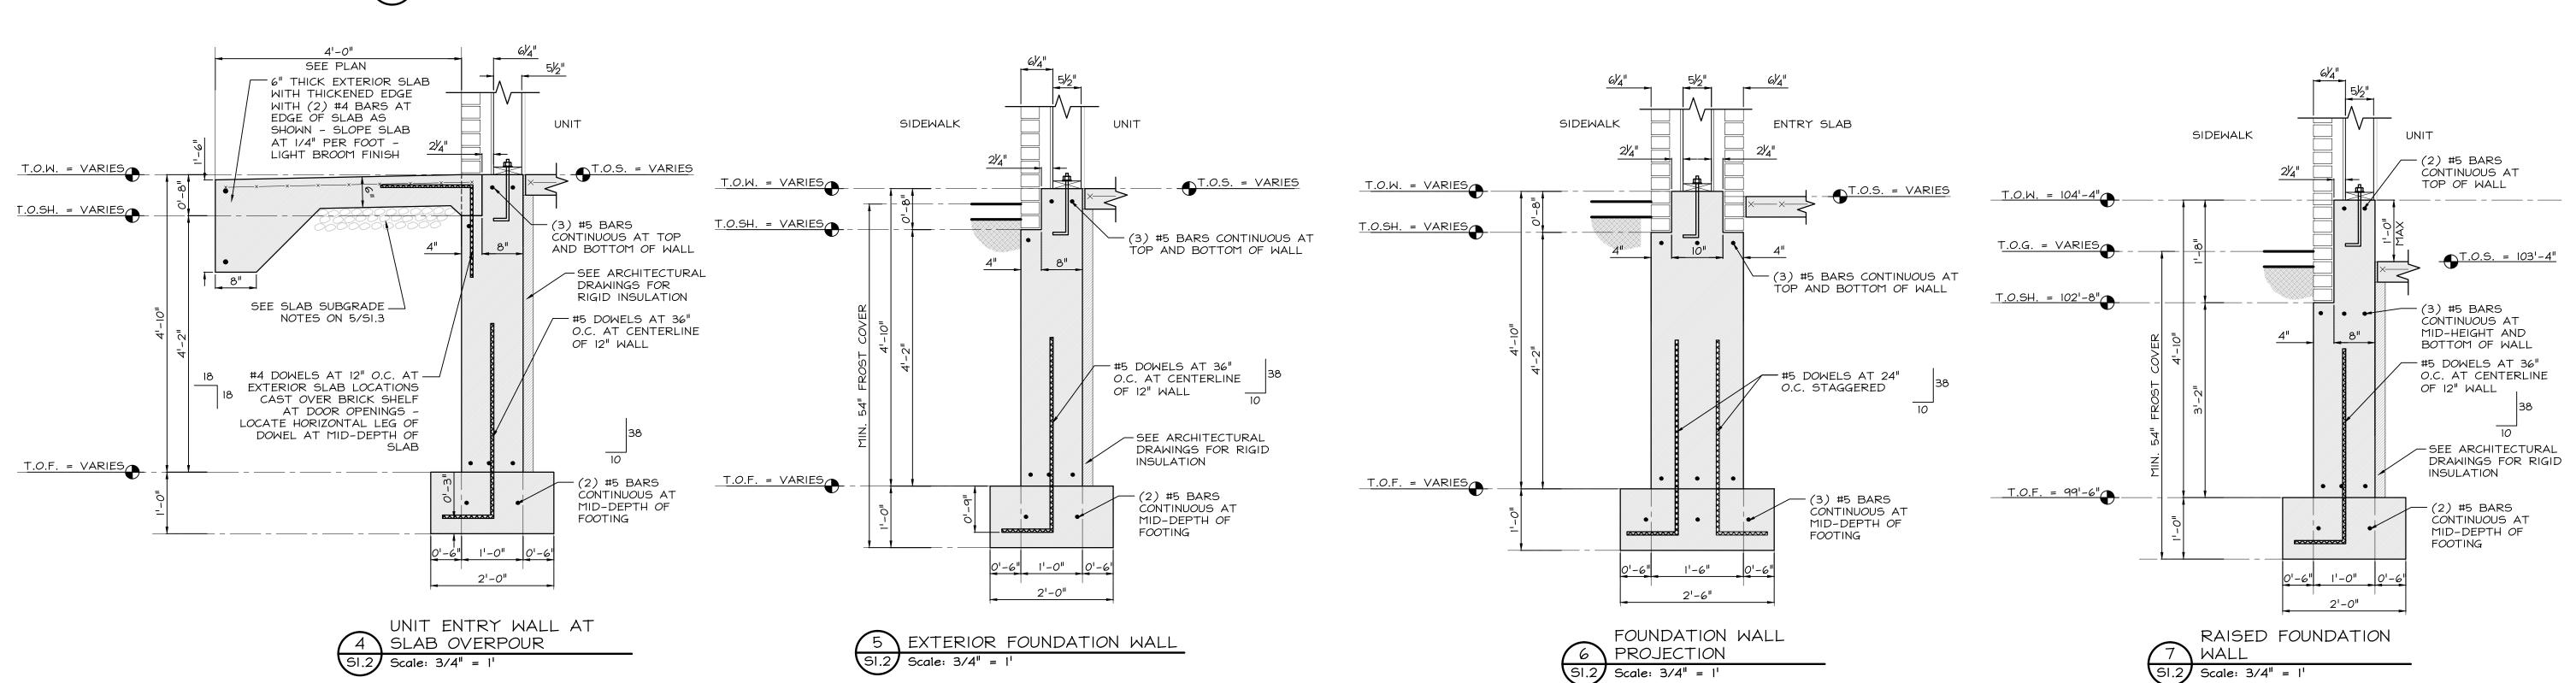

Associates, Inc.
Consulting Structural Engineers
One Autumn Street
Portsmouth, NH 03801
(603) 433 - 8639


Client:

113 Nebury Street, LLC c/o Bluefin Investments 35 Fay St., Suite 107B Boston, MA 02118

Architect:

Mark Mueller Architects 100 Commercial Street Suite 205 Portland, Maine 04101

APORT LOFTS
Newbury Street

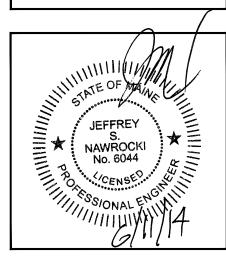

Date: 06/11/14
Scale: As Noted
Design By: MJA
Approved By: JSN

Revisions

Foundation
Details

S 1 2

Project No: 130816.1