



PRESCOLITE - LD4

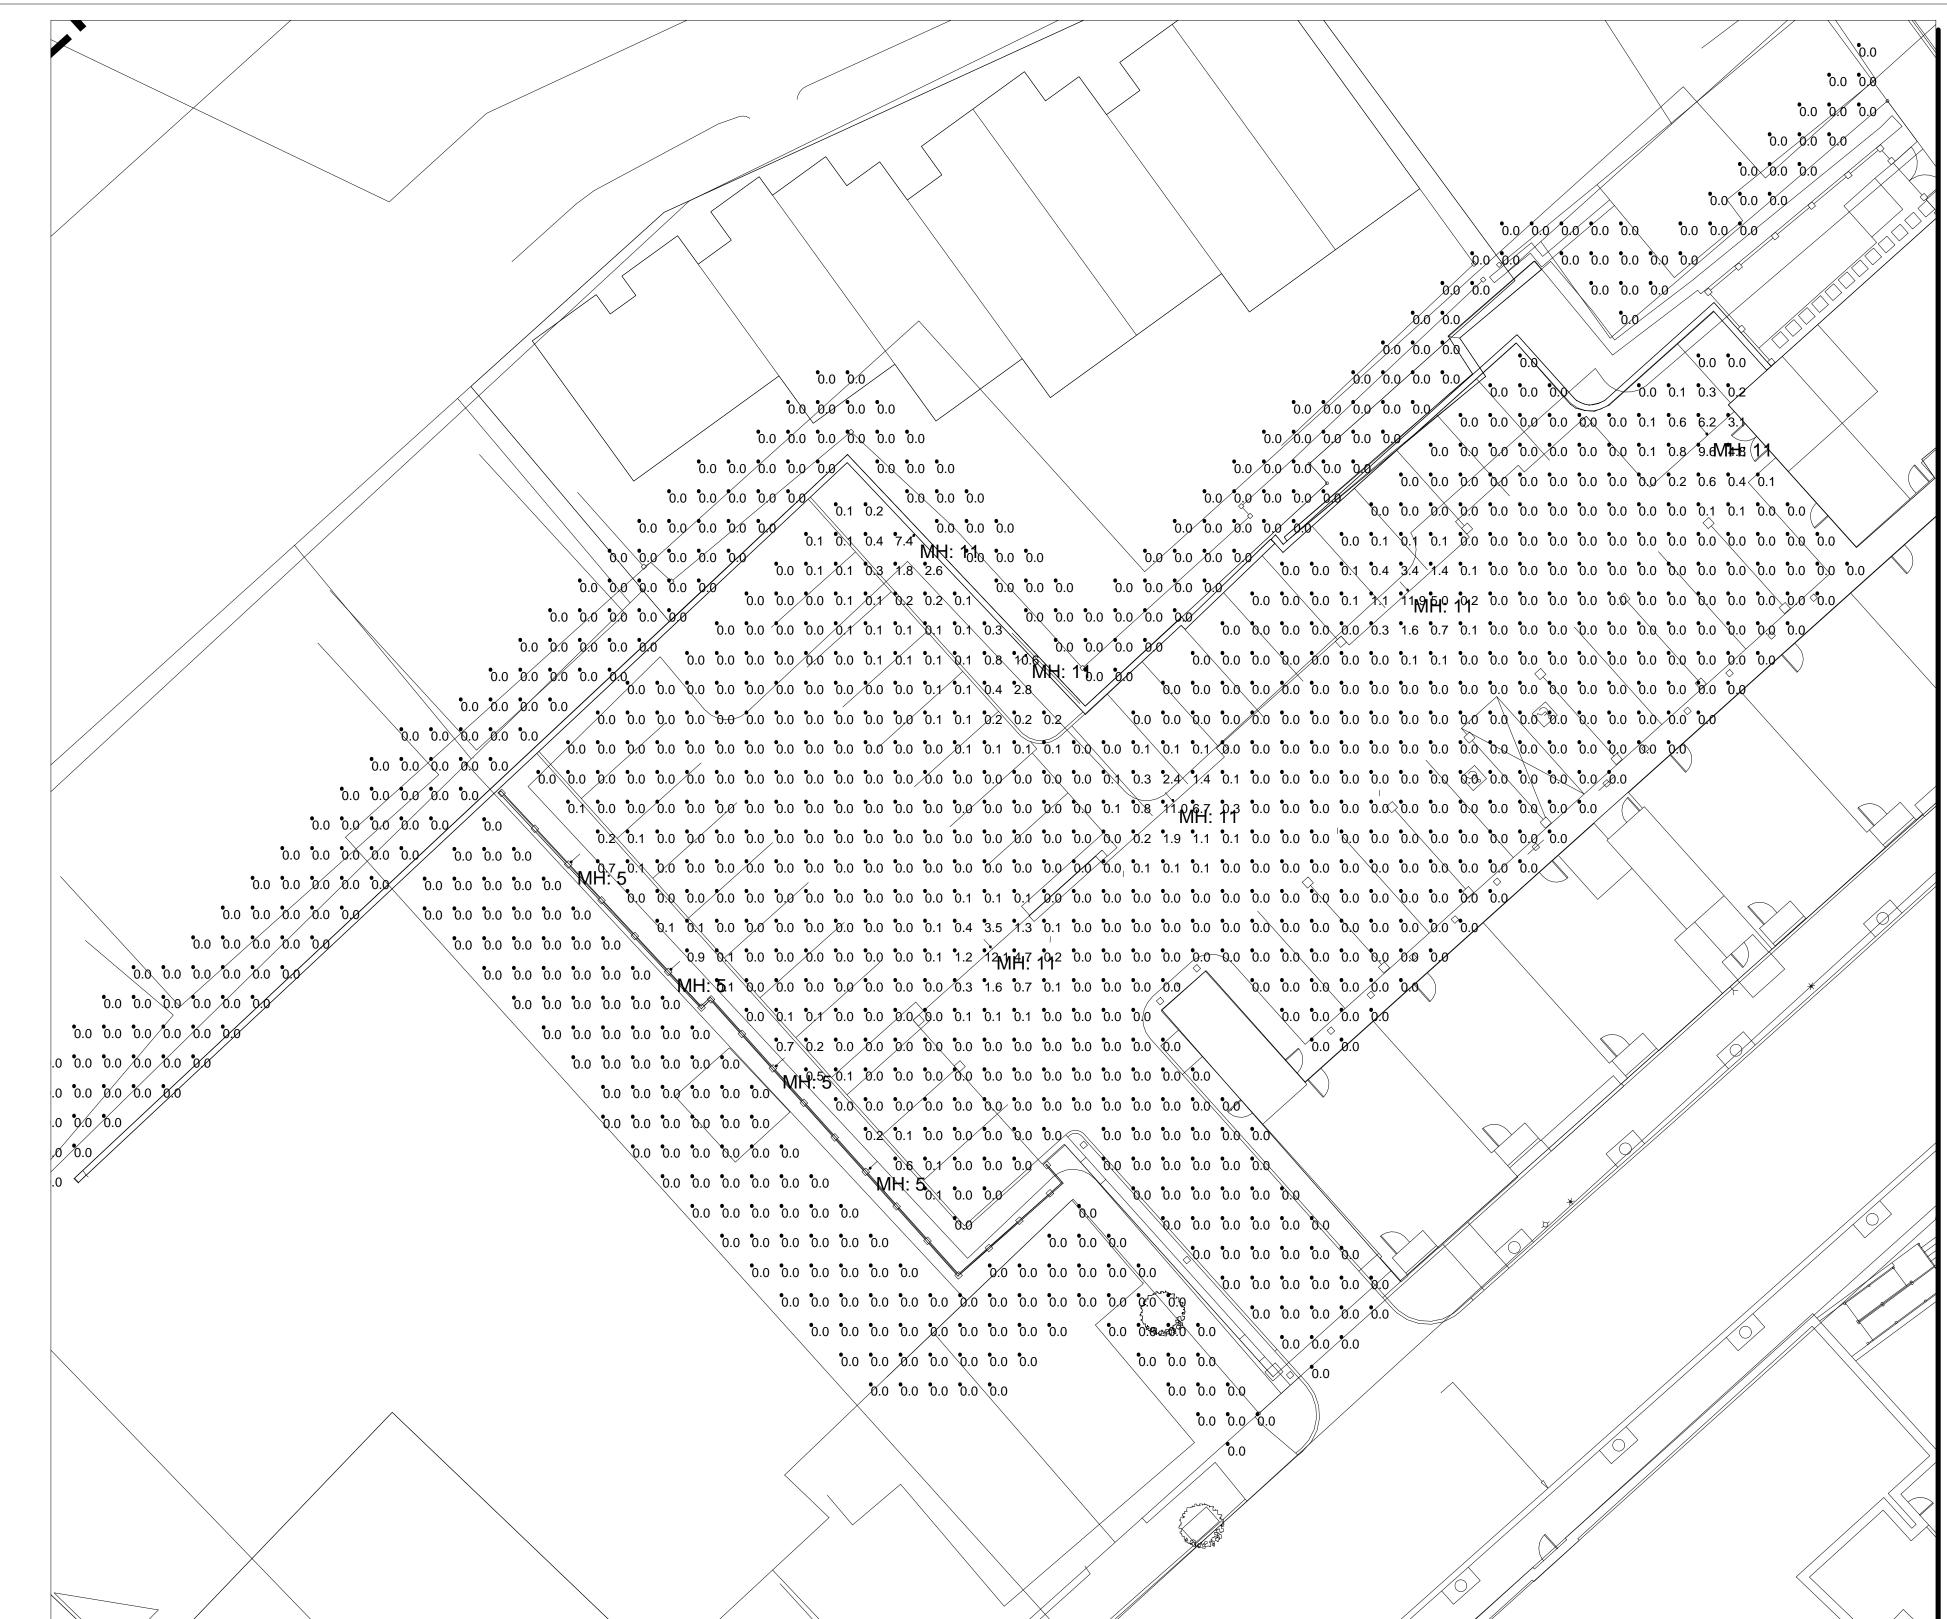

Luminaire Schedule						
Symbol	Qty	Lum. Lumens	LLF	Description		
\odot	10	697	1.000	LD4SD6L40KFL30		

Calculation Summary			
Label	Avg	Max	Min
Parking	0.22	12.1	0.0
perimeter	0.00	0.0	0.0
perimeter_1	0.00	0.0	0.0

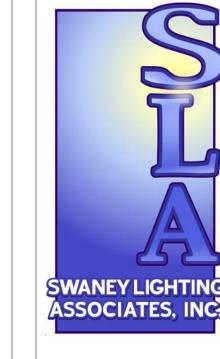

15 Pleasant Hill Rd P.O. Box 1597 Scarborough, Maine 04070 email: swaneylighting.com ph: 207-883-7100 fax: 207-885-9605

₍₀	>					
	inar					
Comments	11/3/14 Preliminary					
ပ	<u>-</u>					
l e	3/14					
Date	11/					
#	_					
	Povisions					

Revisions

Steve Weatherbie

CULATION IS BASED ON LIMITED INFORMATION
RS TOSWANEY LIGHTING ASSOCIATES AND
ATIONS OF THE SPACE OR SITE CHARACTERISTICS.
MAY SIGNIFICANTLY AFFECT PREDICTED
IOR TO INSTALL LATION CRITICAL SITE INFORMATION
NS, ORIENTATION, ETC) SHALL BE COORDINATED
A AND/OR SPECIFIER/OWNER RESPONSIBLE FOR
IFORMANCE TO CODES AND OTHER LOCAL

Not to Scale
THIS LIGHTING CALCULATION IS BASE SUPPLIED BY OTHERS TOSWANEY LIG STANDARDASSUMPTIONS OF THE SPAFICH DEVIATIONS MAY SIGNIFICANTL PERFORMANCE. PRIOR TO INSTALLATURE LOCATIONS. ORIENTATION LICENARIA PERFORMANCE. PRIOR TO INSTALLATURE LOCATIONS. ORIENTATION LICENARIA PENERGENEE LOCATIONS.

SEAPORT LOFTS
PORTLAND, ME
LIGHTING LAYOUT

Page 1 of 1