


MOVE WINDOW
FROM MIDDLE OF WALL

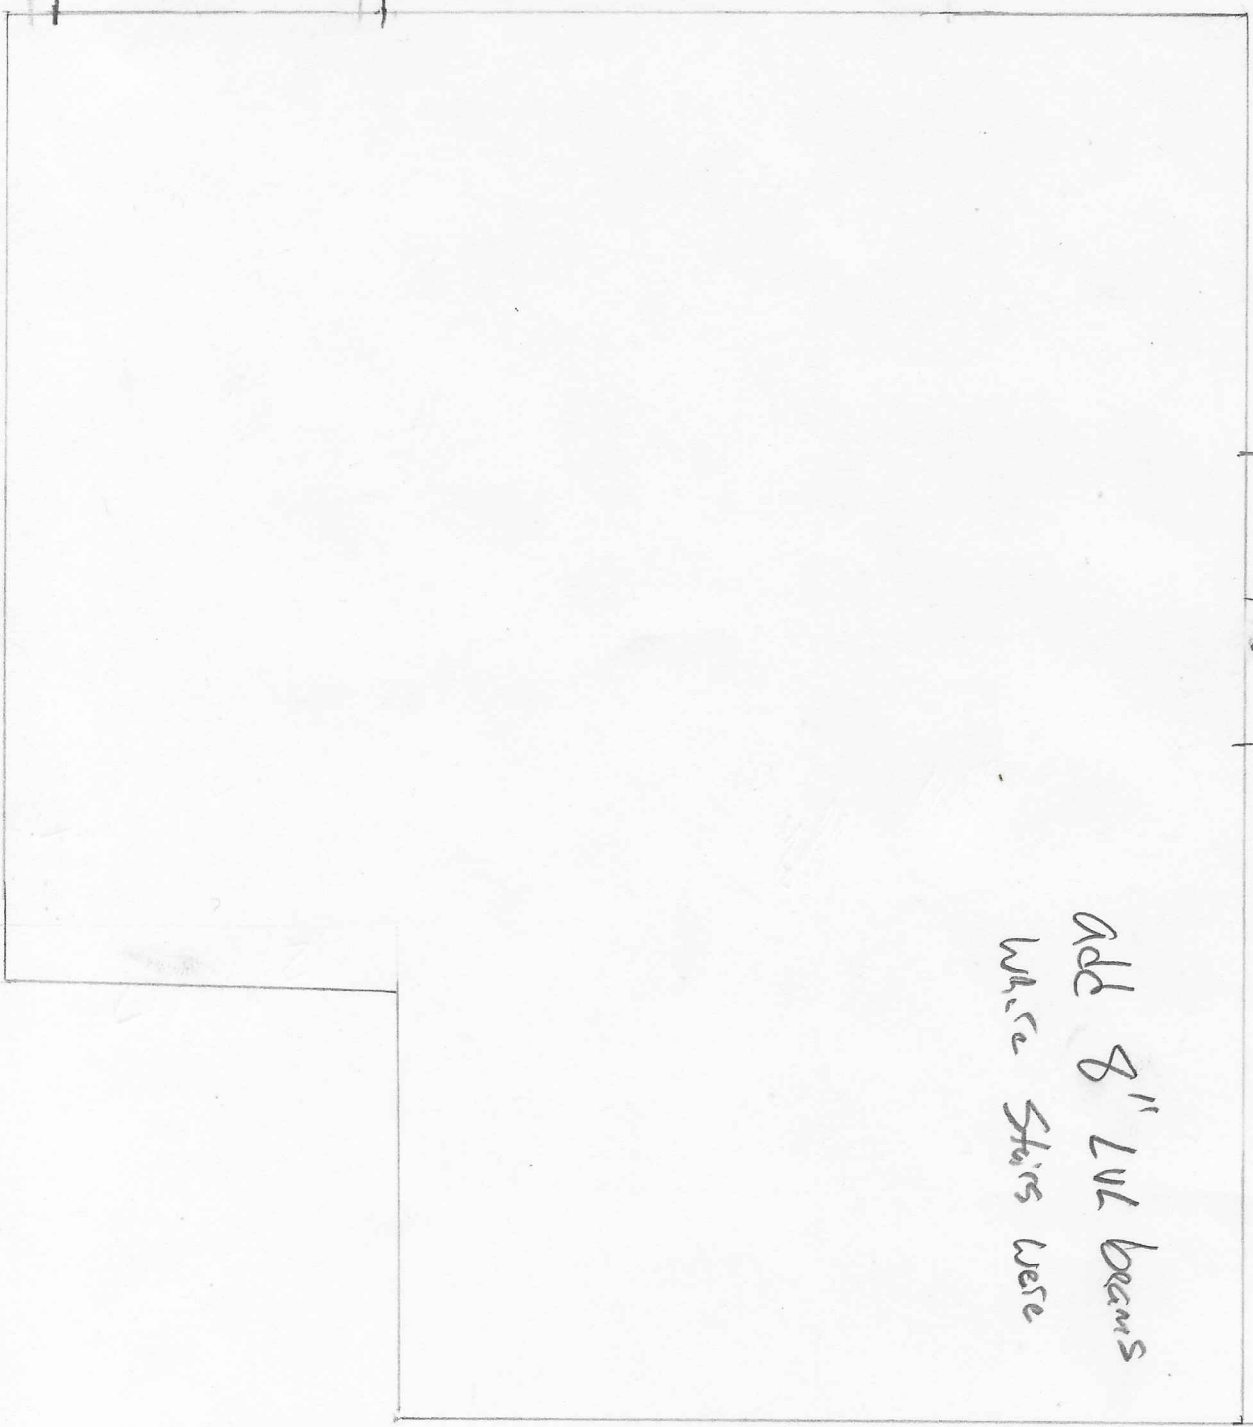

New Casement Window
36x98

ADD 8" LVL BEAMS
WHERE STAIRS WERE

Proposed

Scale - 1/2" = 1'