

Corey Electric  
609 Main Street #3  
Westbrook, ME 04092

**Bartlett Design**  
LIGHTING & ELECTRICAL ENGINEERING  
342 WASHINGTON STREET, BATH, ME 04500  
TEL: (207) 443-3447 FAX: (207) 443-3686

THE VILLAGE AT OCEANGATE, LLC  
c/o Atlas Investments Group  
35 Fay Street Suite 5-2  
Boston, MA 02118




THE BAY HOUSE  
Middle Street  
Portland, Maine

UNITS C, D & E  
Unit Plans  
Scale: 1/4" = 1'-0"  
Commission No: 11-013  
Date: February 25, 2013

REVISIONS:

DRG. NO.

E3.2

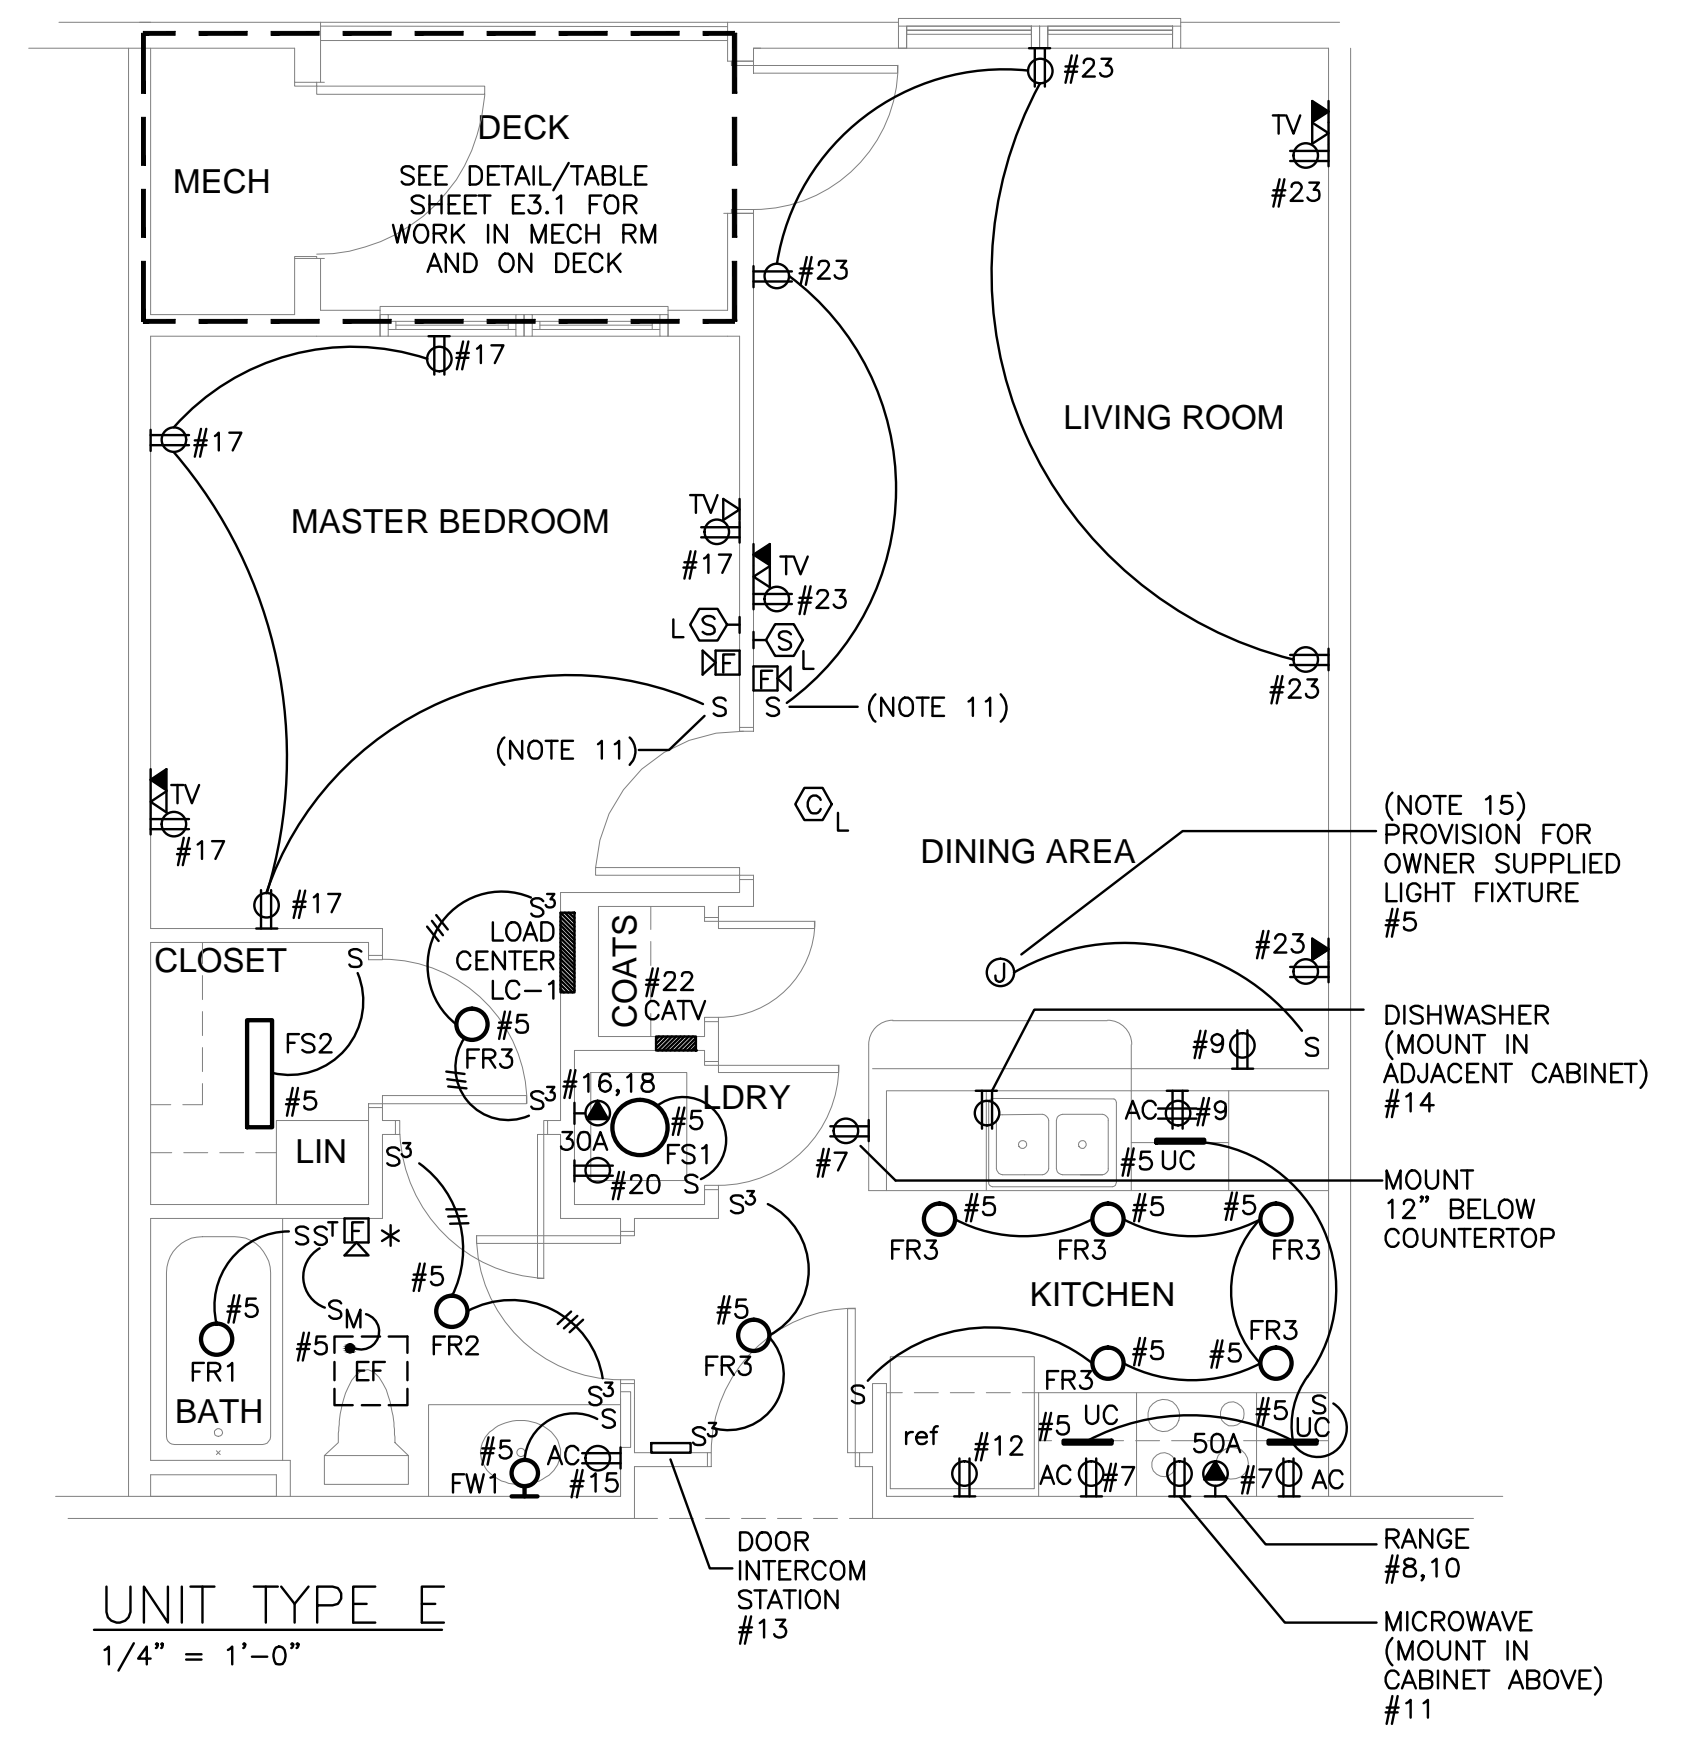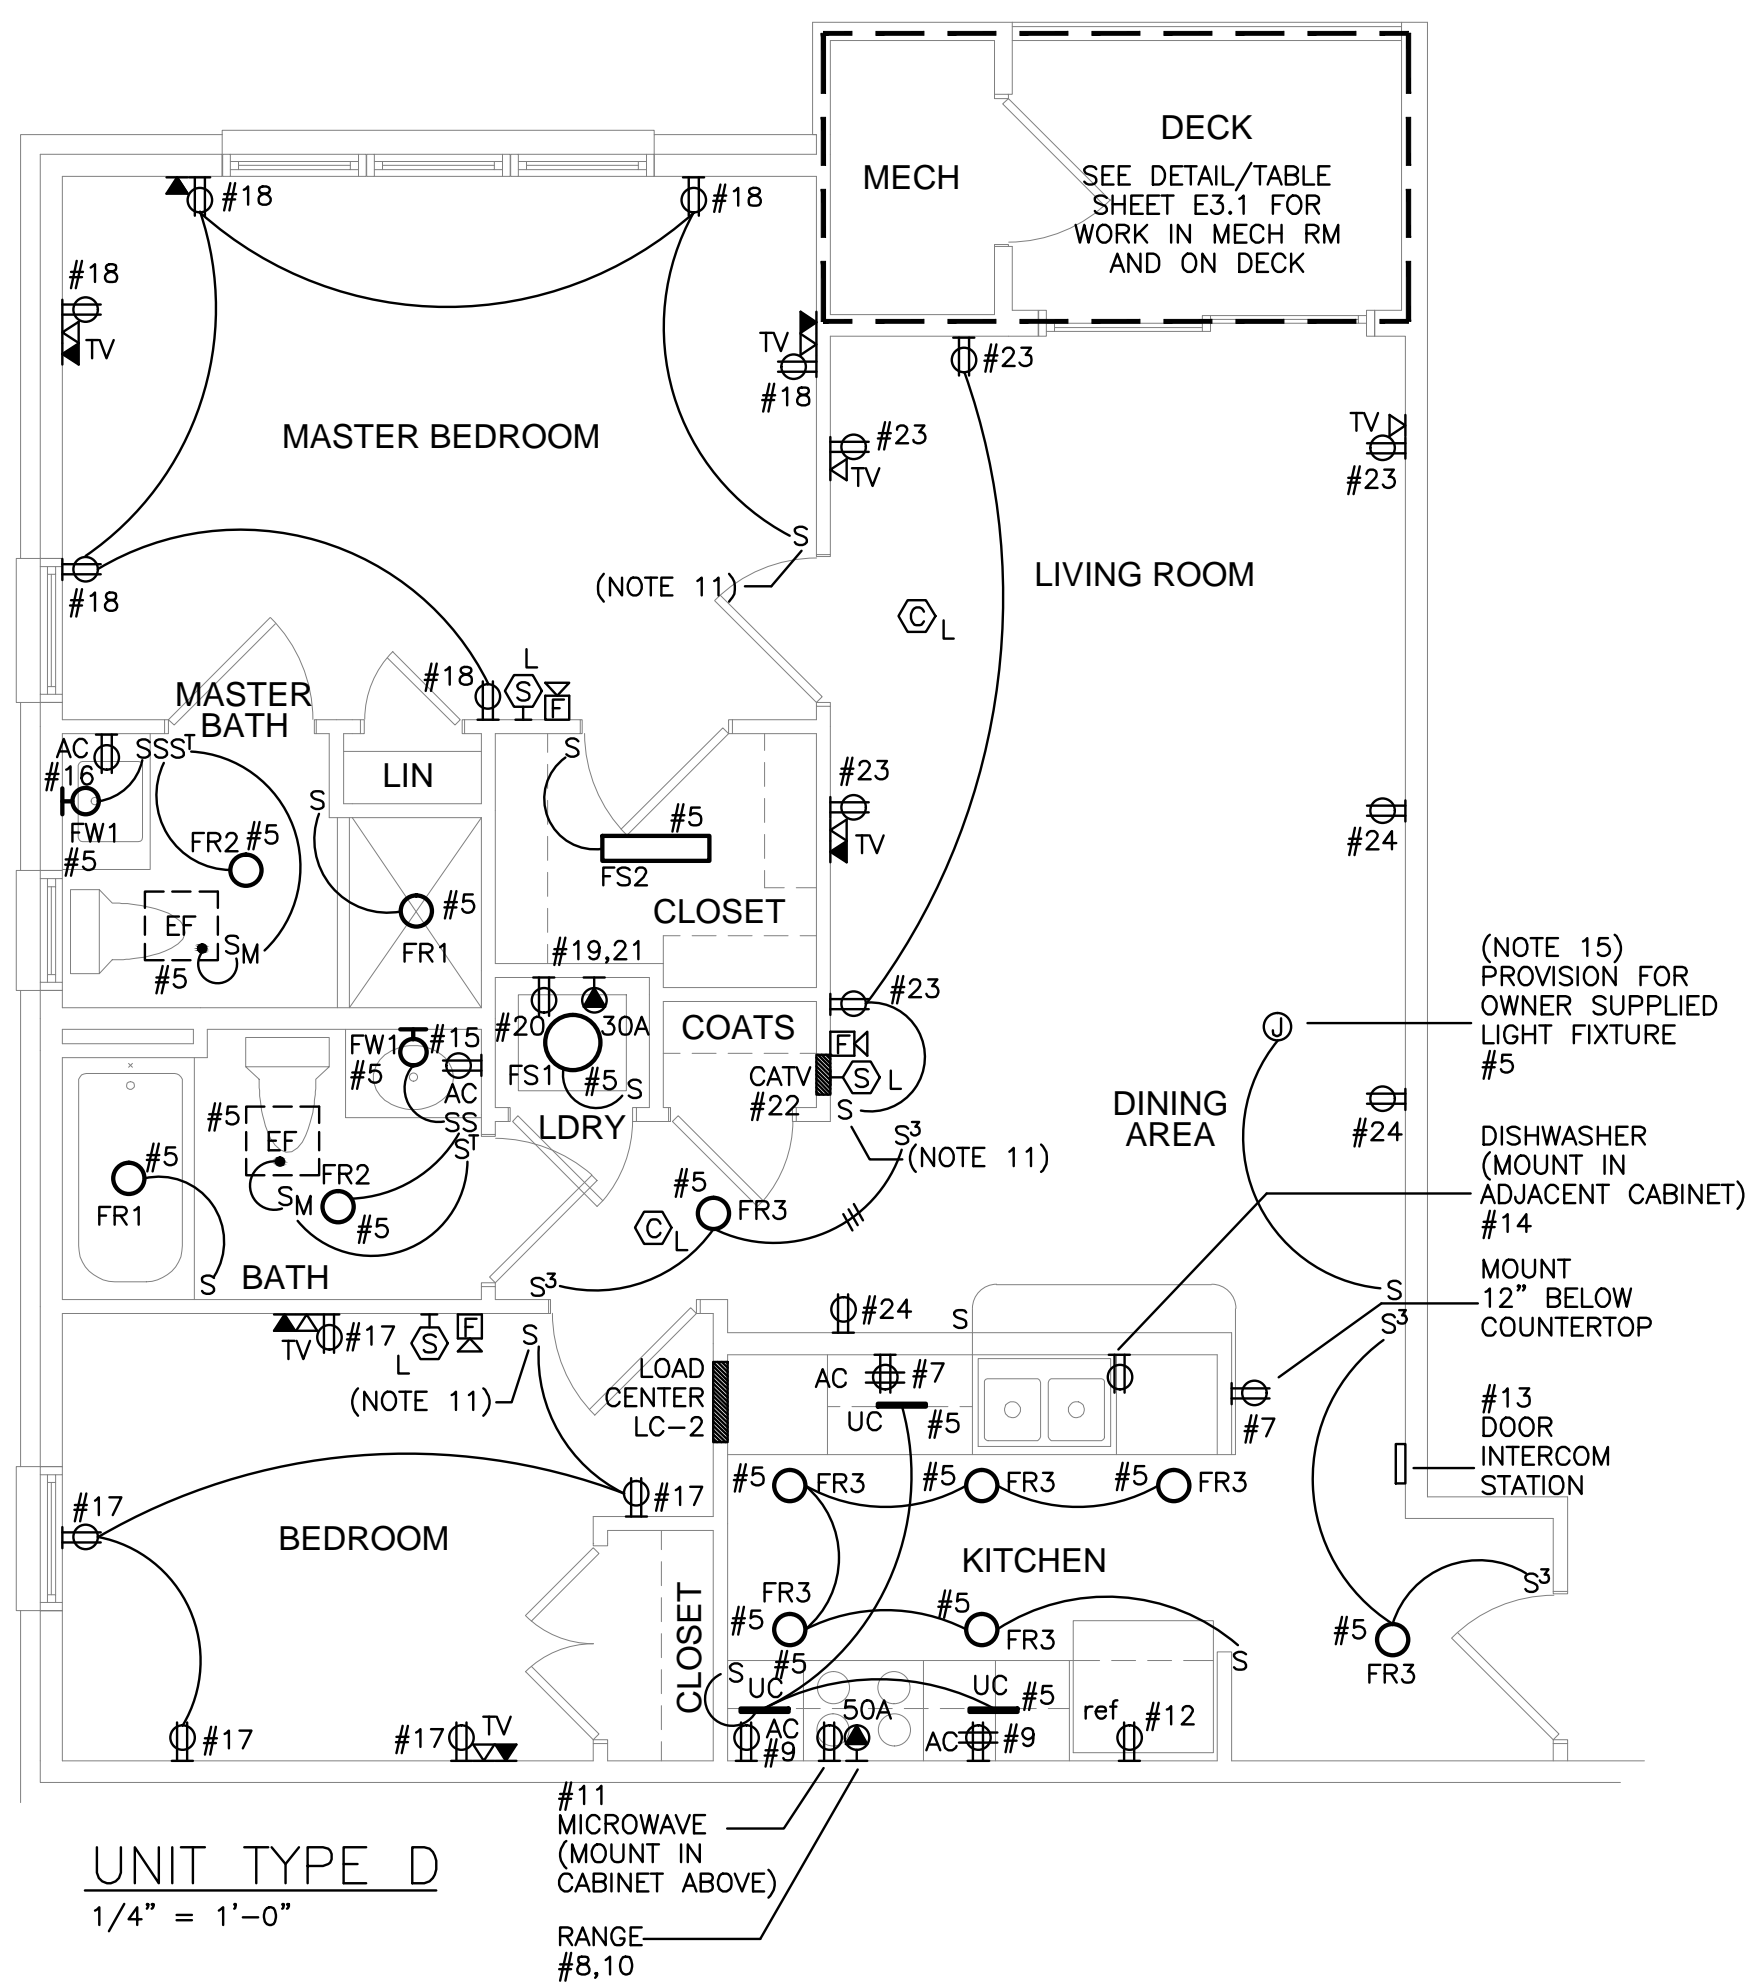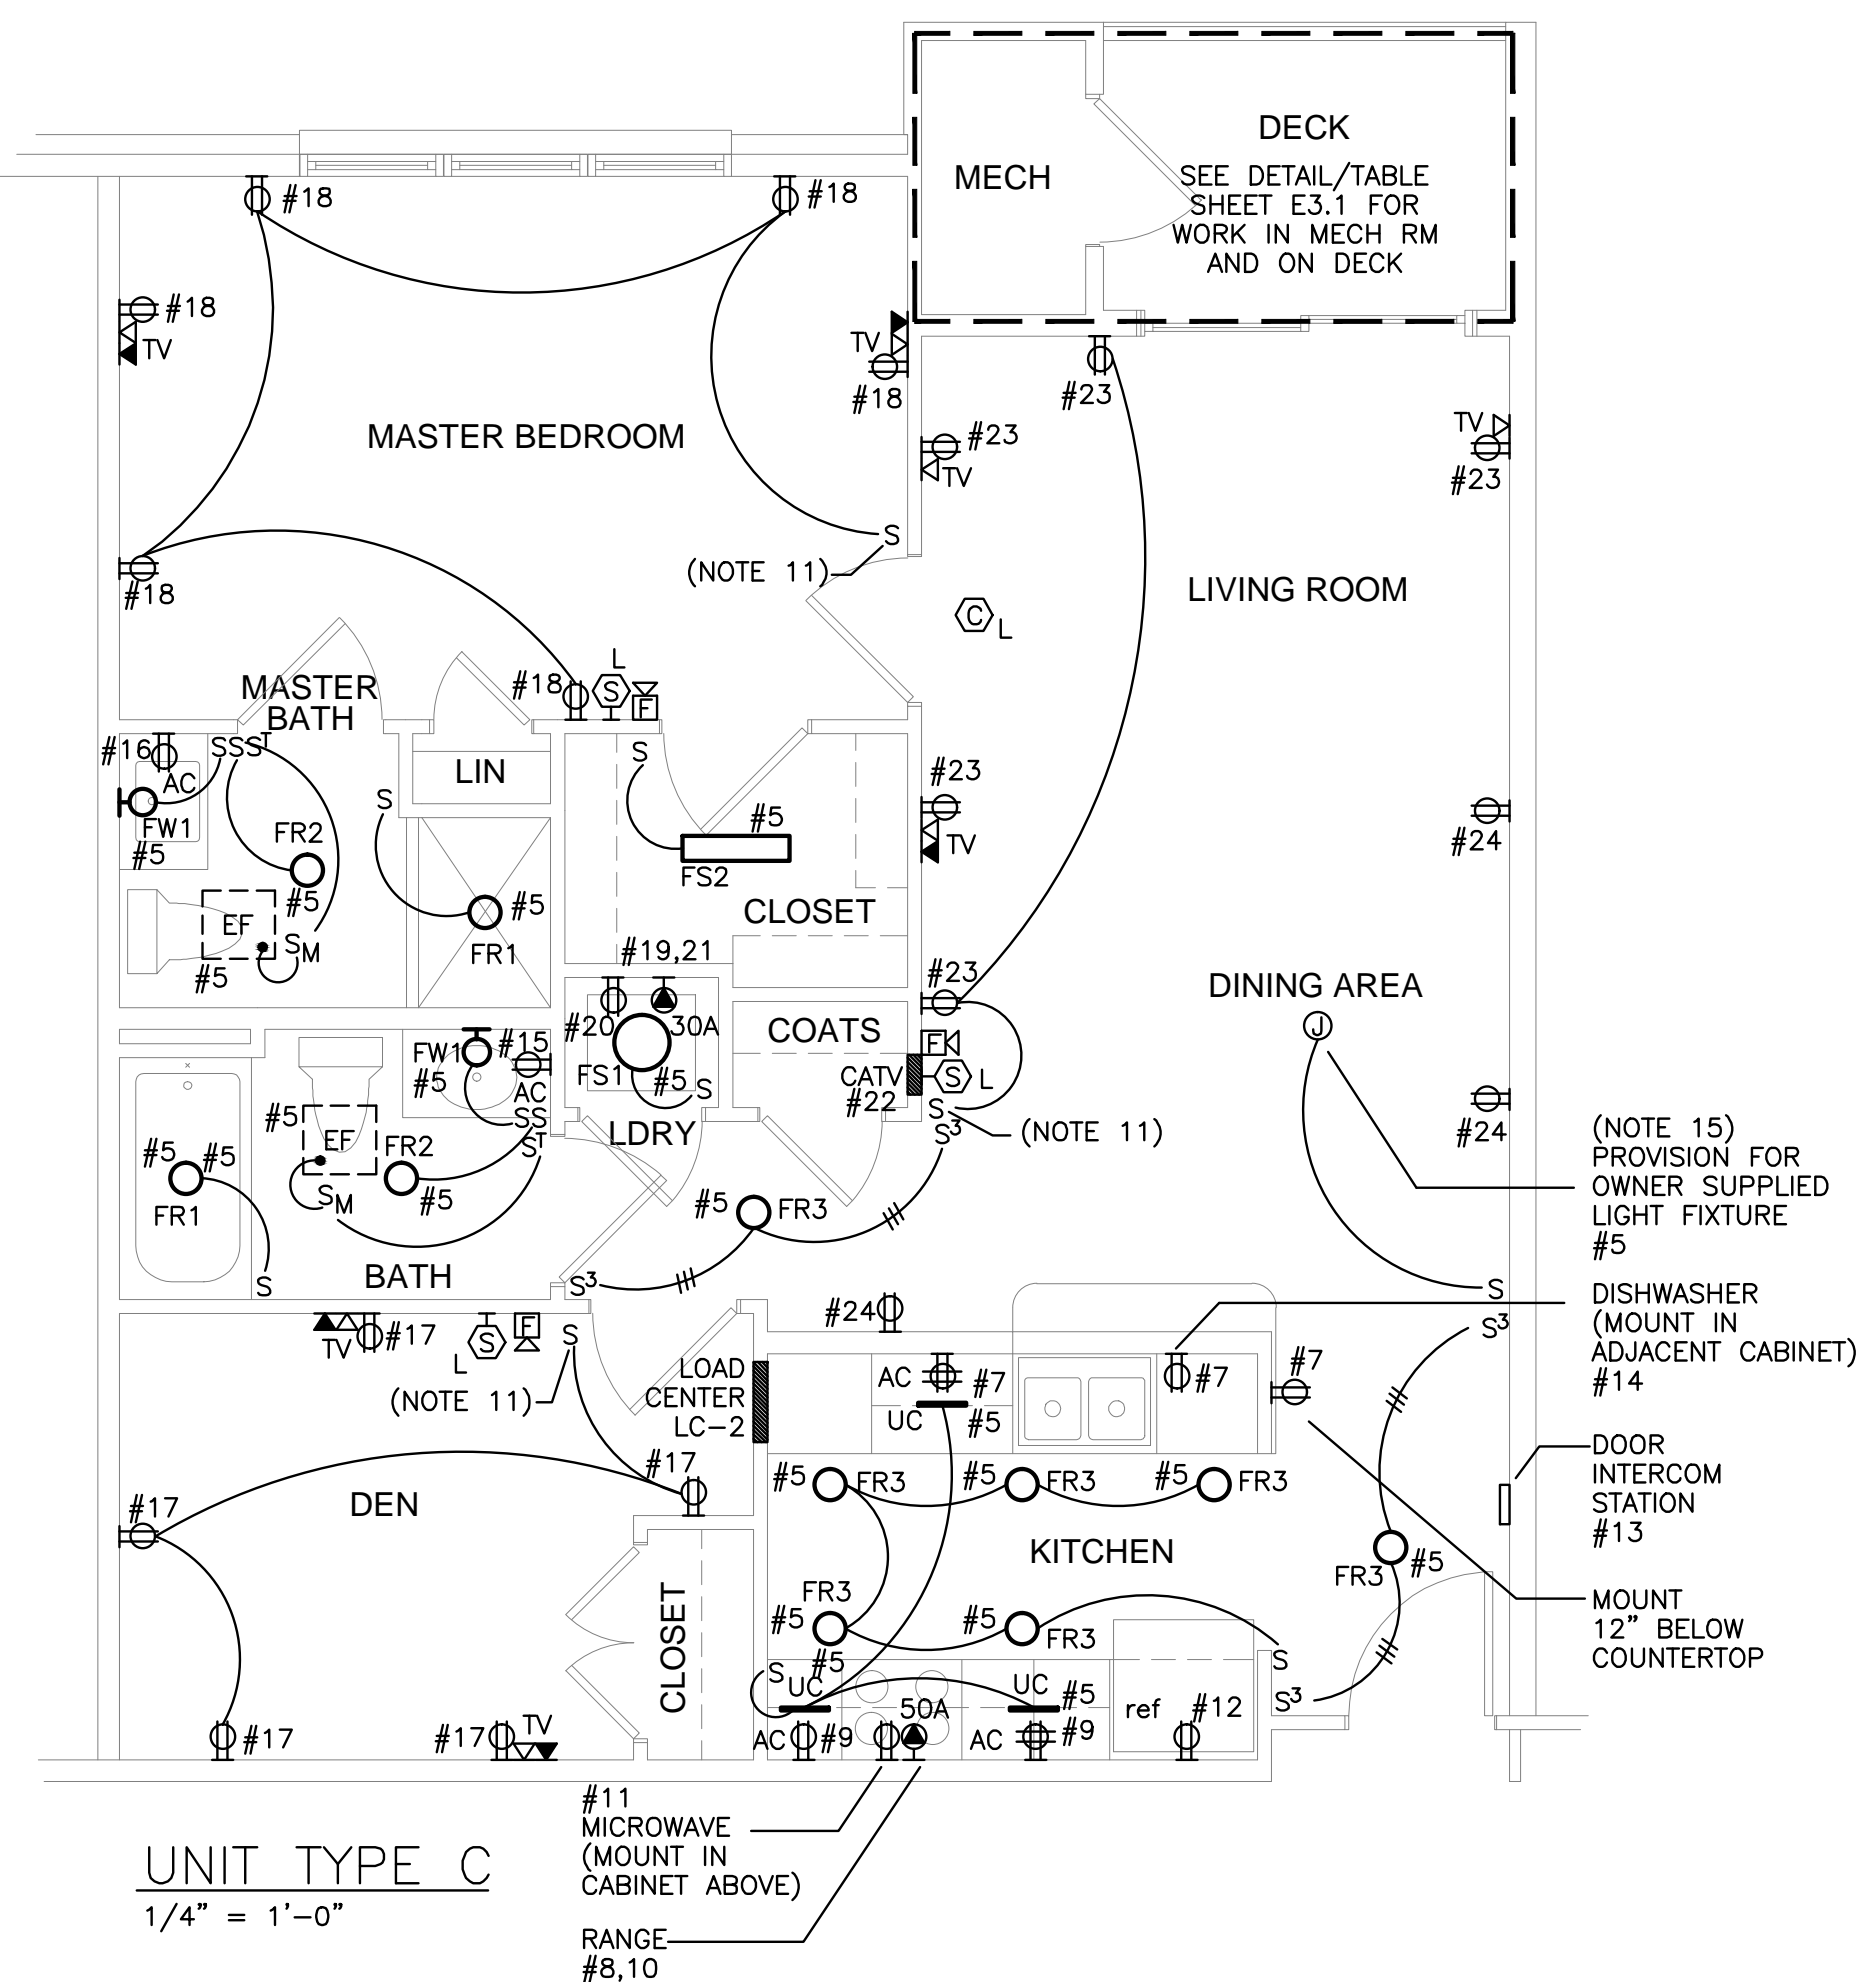

SEE SHEET E3.1 FOR UNIT PLAN NOTES.