

Corey Electric
609 Main Street #3
Westbrook, ME 04092

Bartlett Design
LIGHTING & ELECTRICAL ENGINEERING
342 WASHINGTON STREET, BATH, ME 04500
TEL: (207) 443-3447 FAX: (207) 443-5886

THE VILLAGE AT OCEANGATE, LLC
c/o Atlas Investments Group
35 Fay Street Suite 5-2
Boston, MA 02118



THE BAY HOUSE
Middle Street
Portland, Maine

UNITS I & J
Unit Plans
Scale: 1/4" = 1'-0"
Commission No: 11-013
Date: February 25, 2013

REVISIONS:

DRG. NO.

E3.4

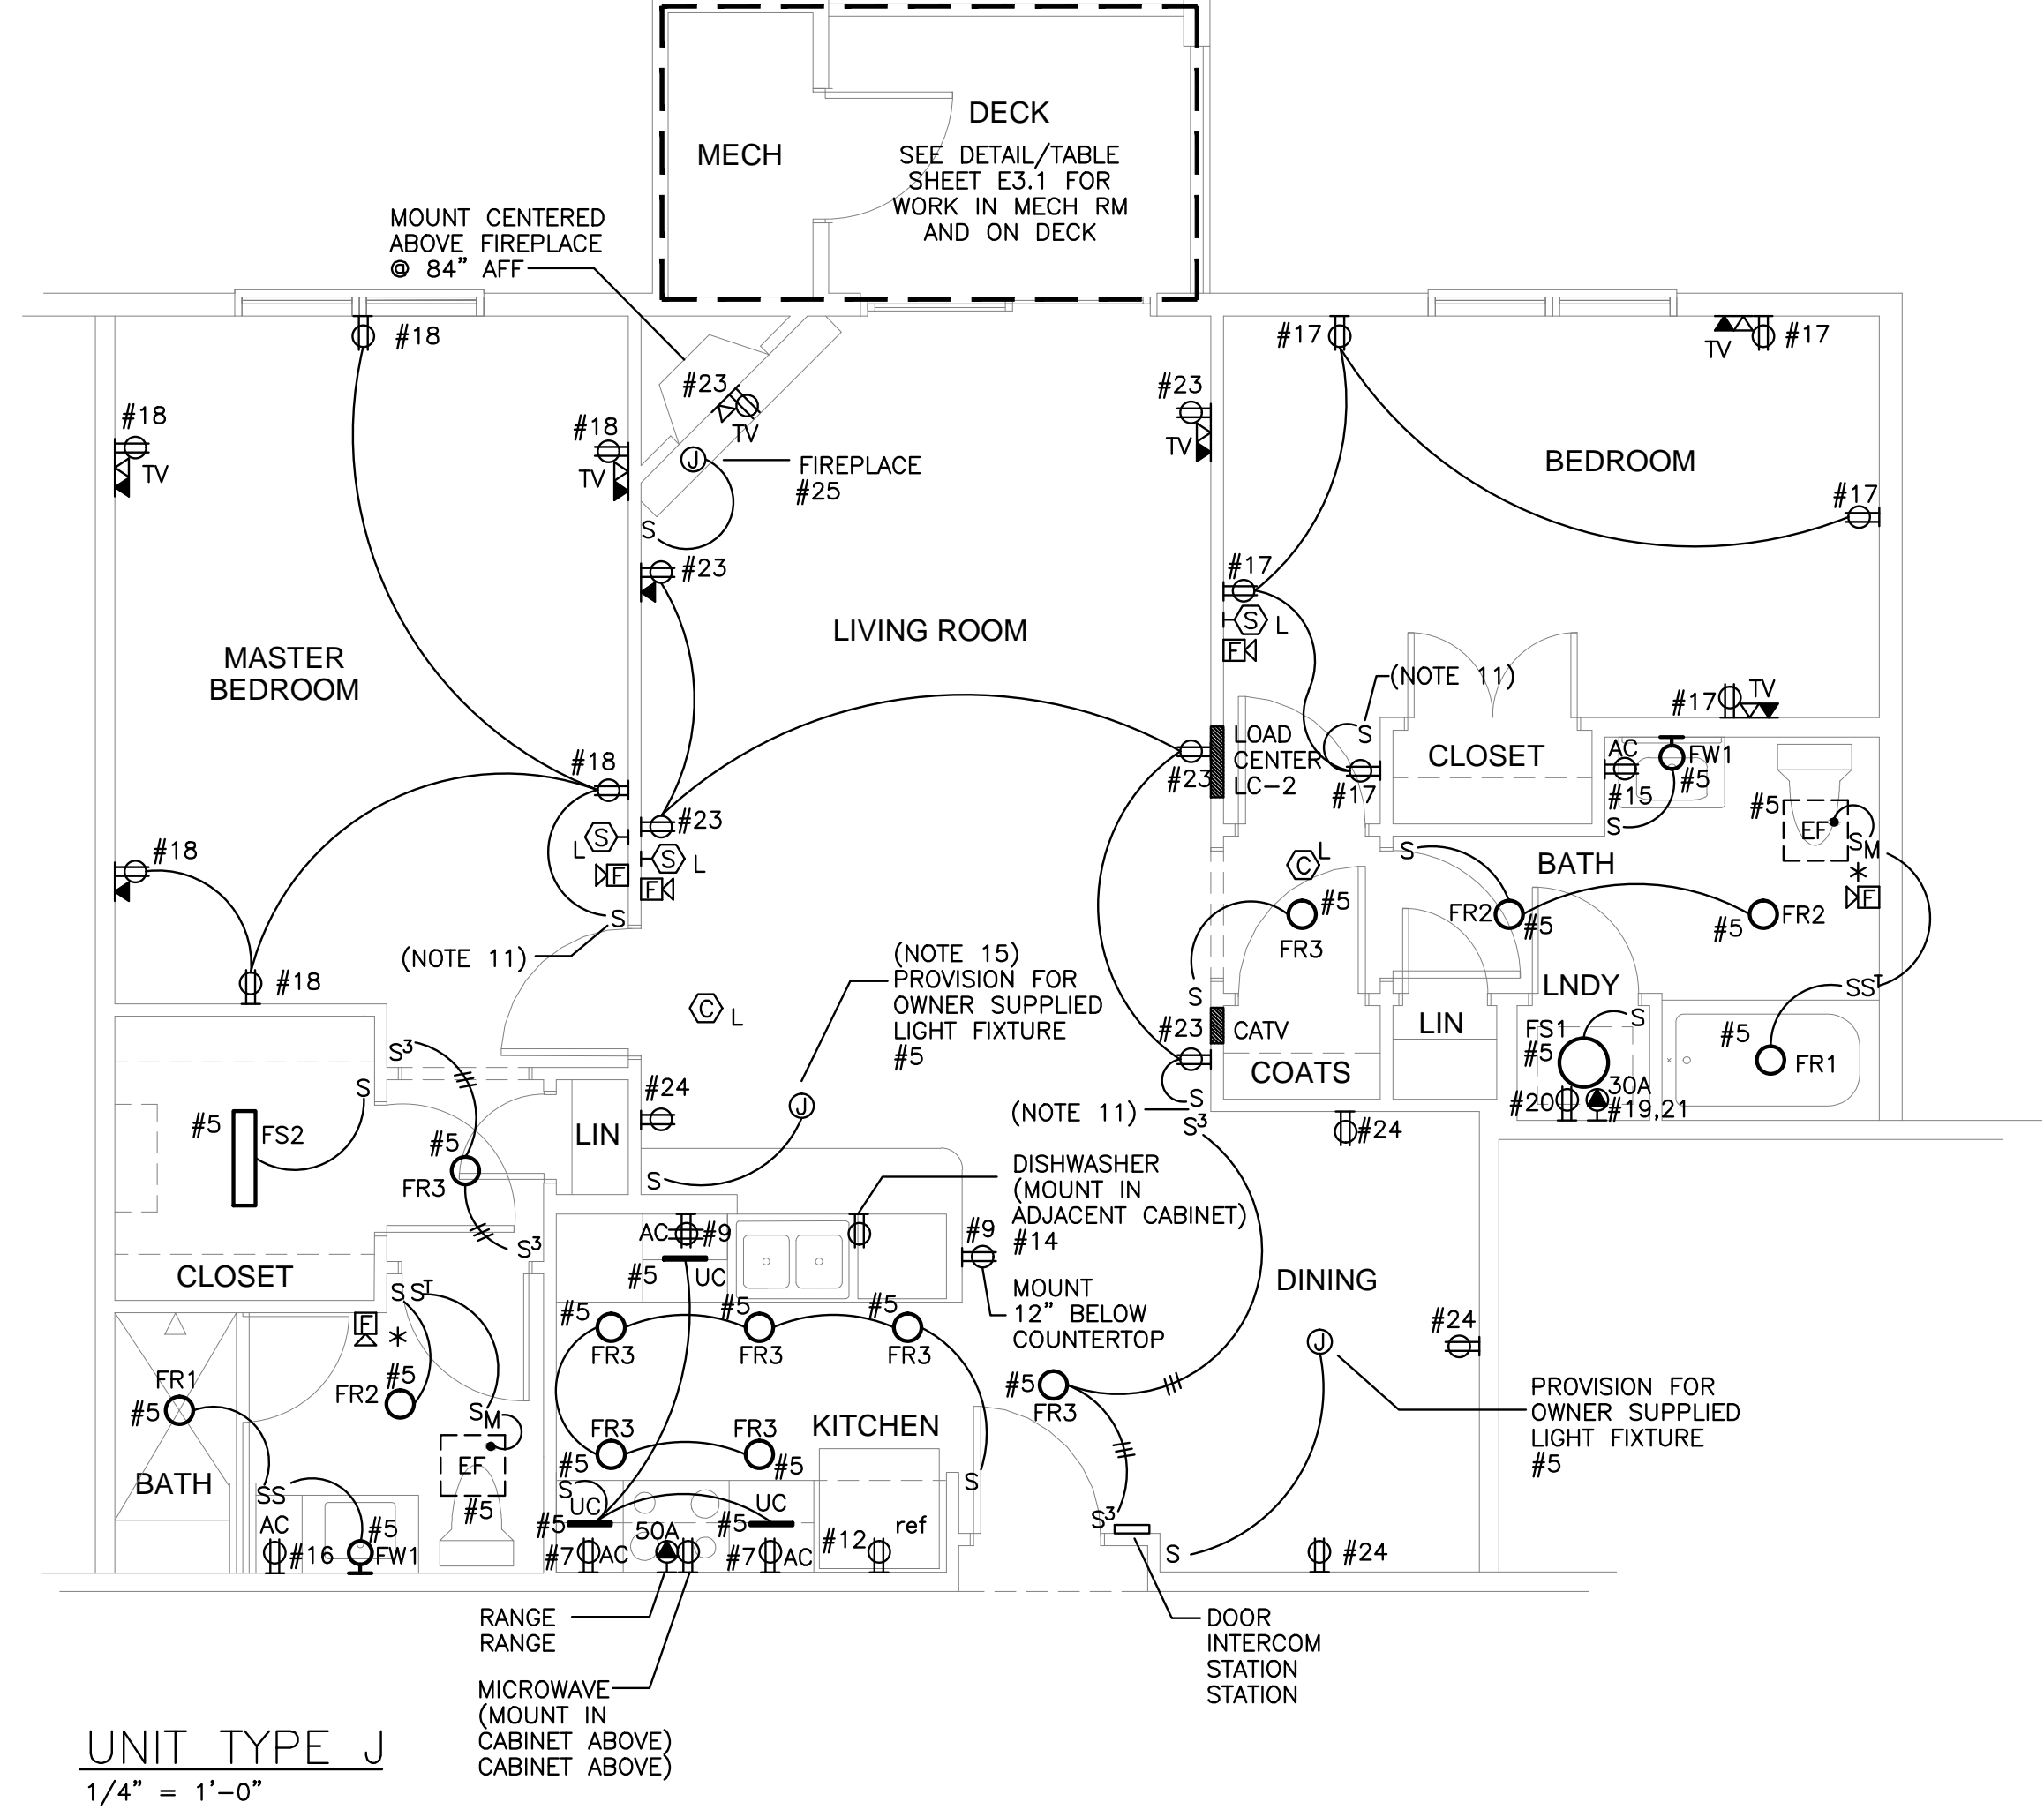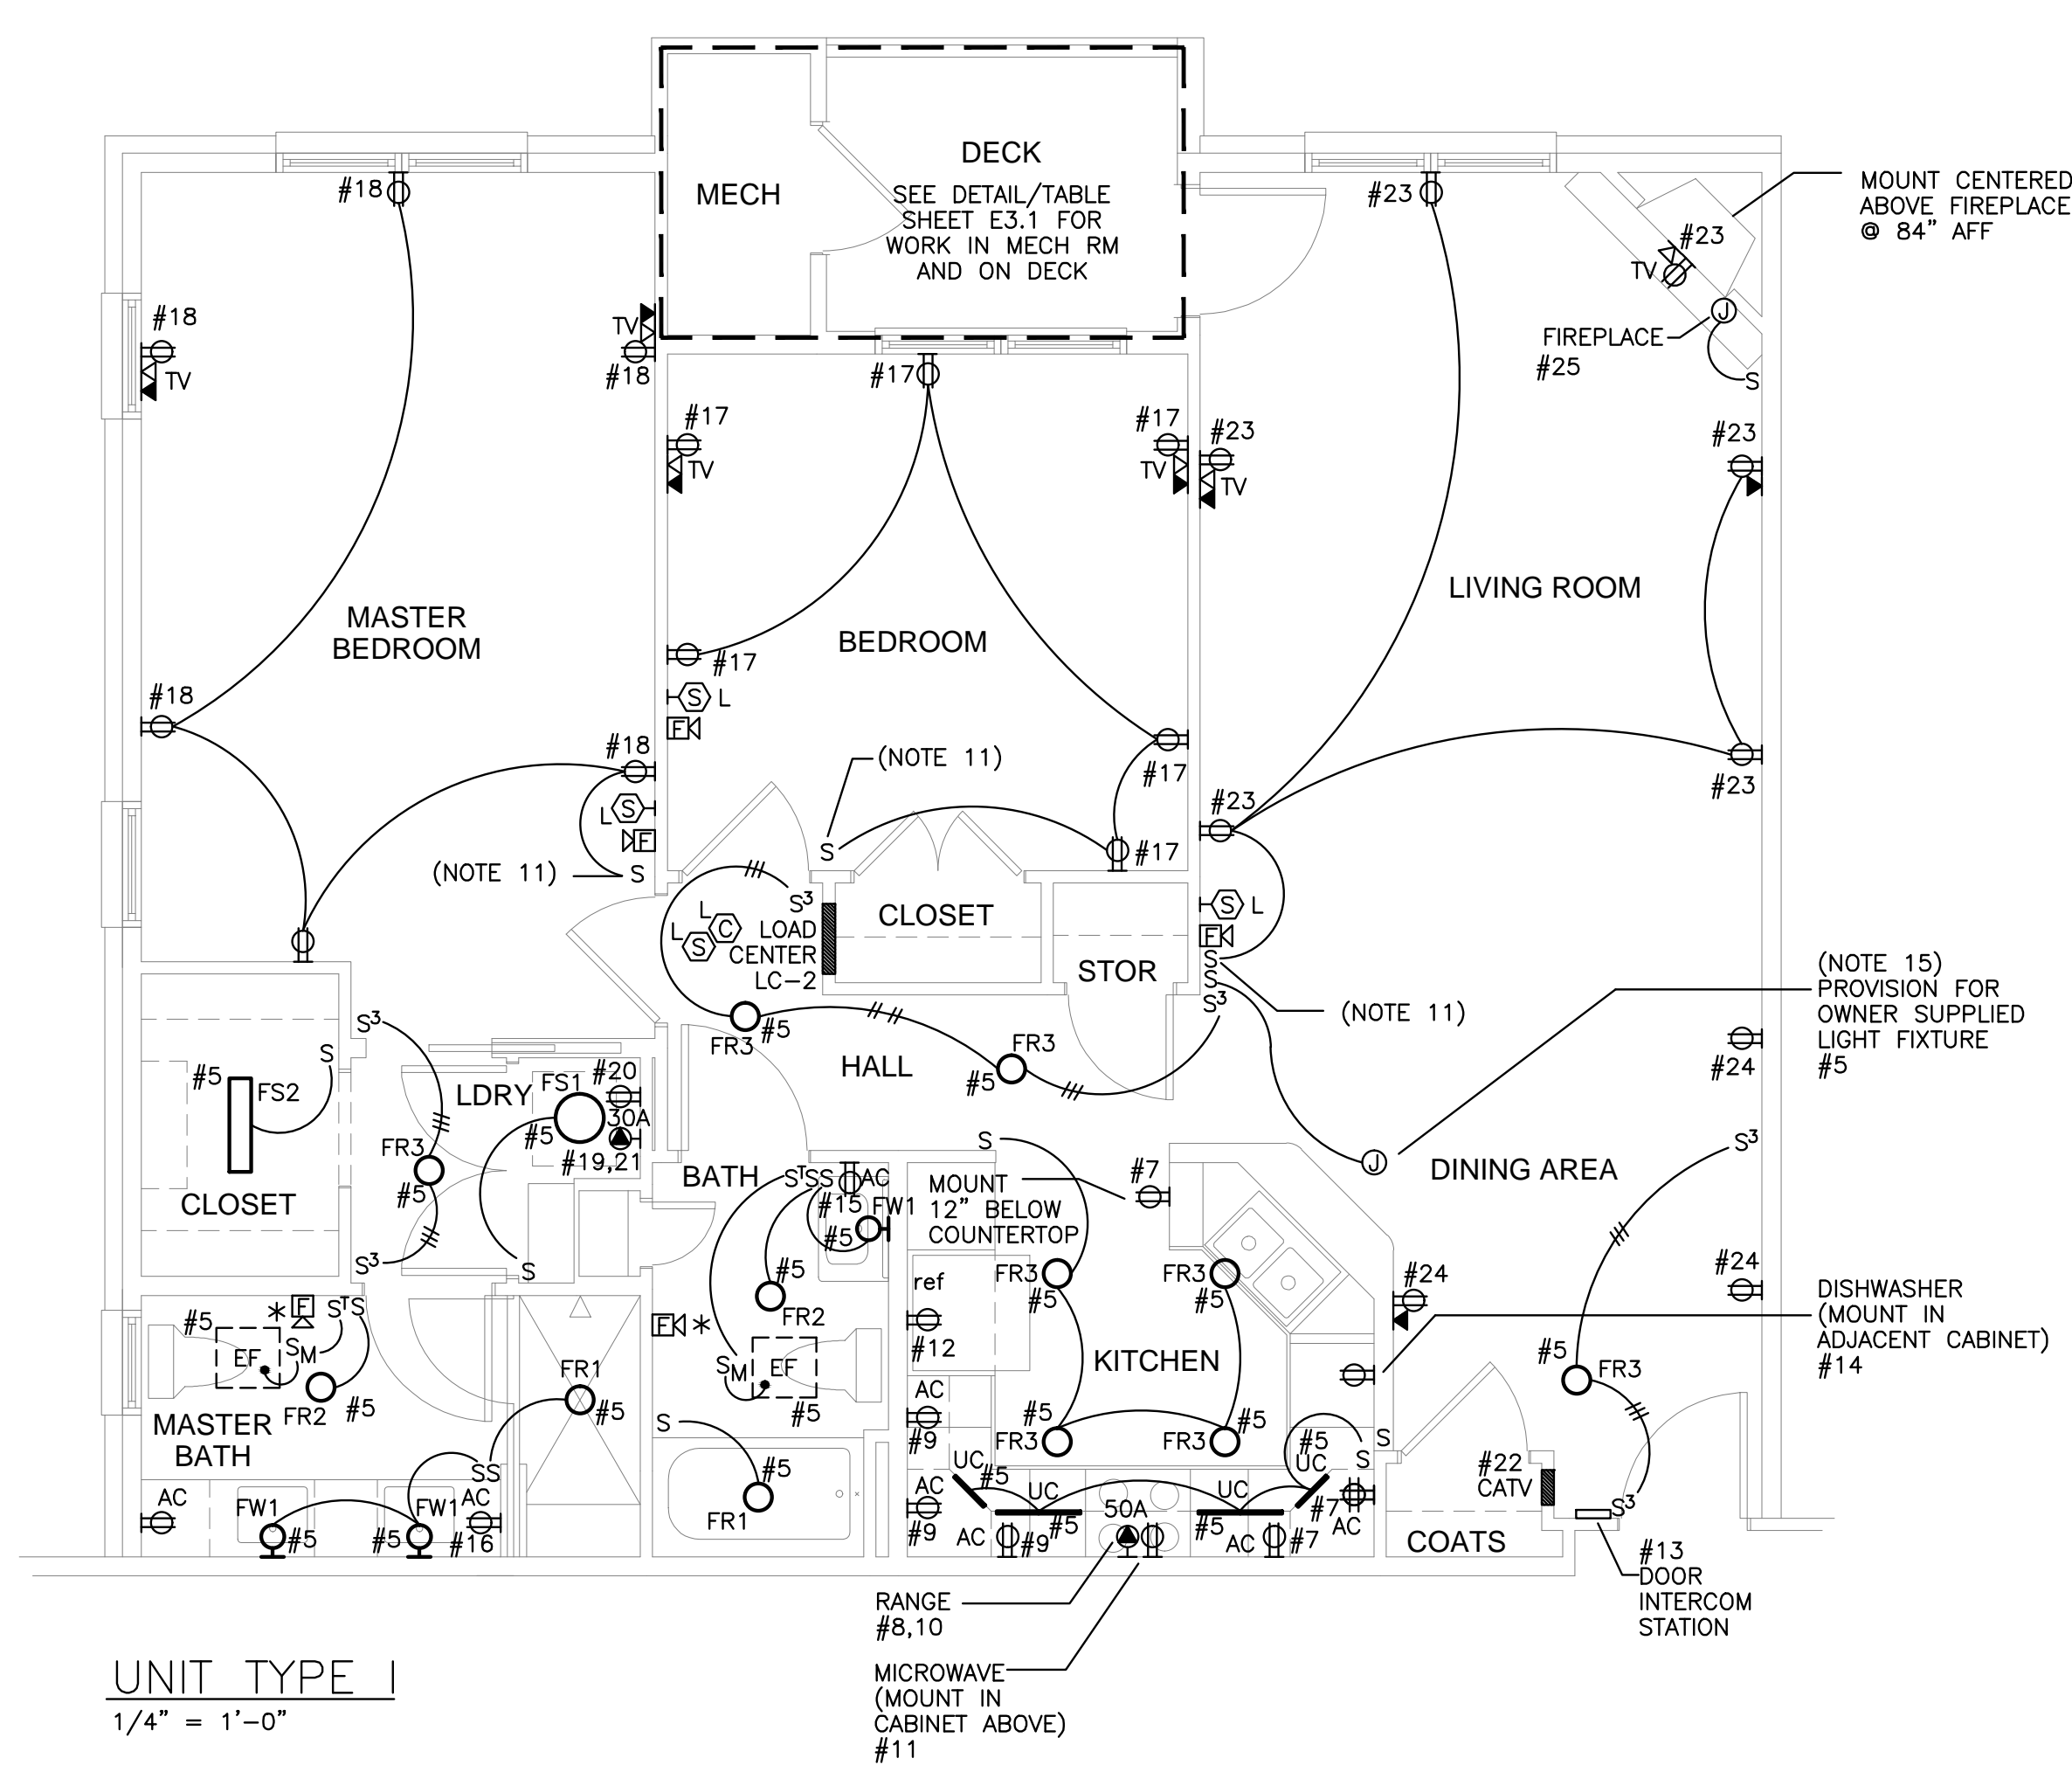

SEE SHEET E3.1 FOR UNIT PLAN NOTES.