

Revisions:  
11/29/2012 - UNDERSLAB PIPING FOR  
CONSTRUCTION - FOR PERMIT.  
12/14/2012 -

Bay House  
Portland, ME





**BENNETT**  
ENGINEERING  
MECHANICAL • ELECTRICAL  
(207) 865-9475

Job No.: 3346  
Date: 12/14/12  
Scale: 1/8" = 1'-0" or A.N.  
Drawn by: SF Doel  
Checked by: SF Doel

Drawing Title:  
Unit Plans

**P.15**

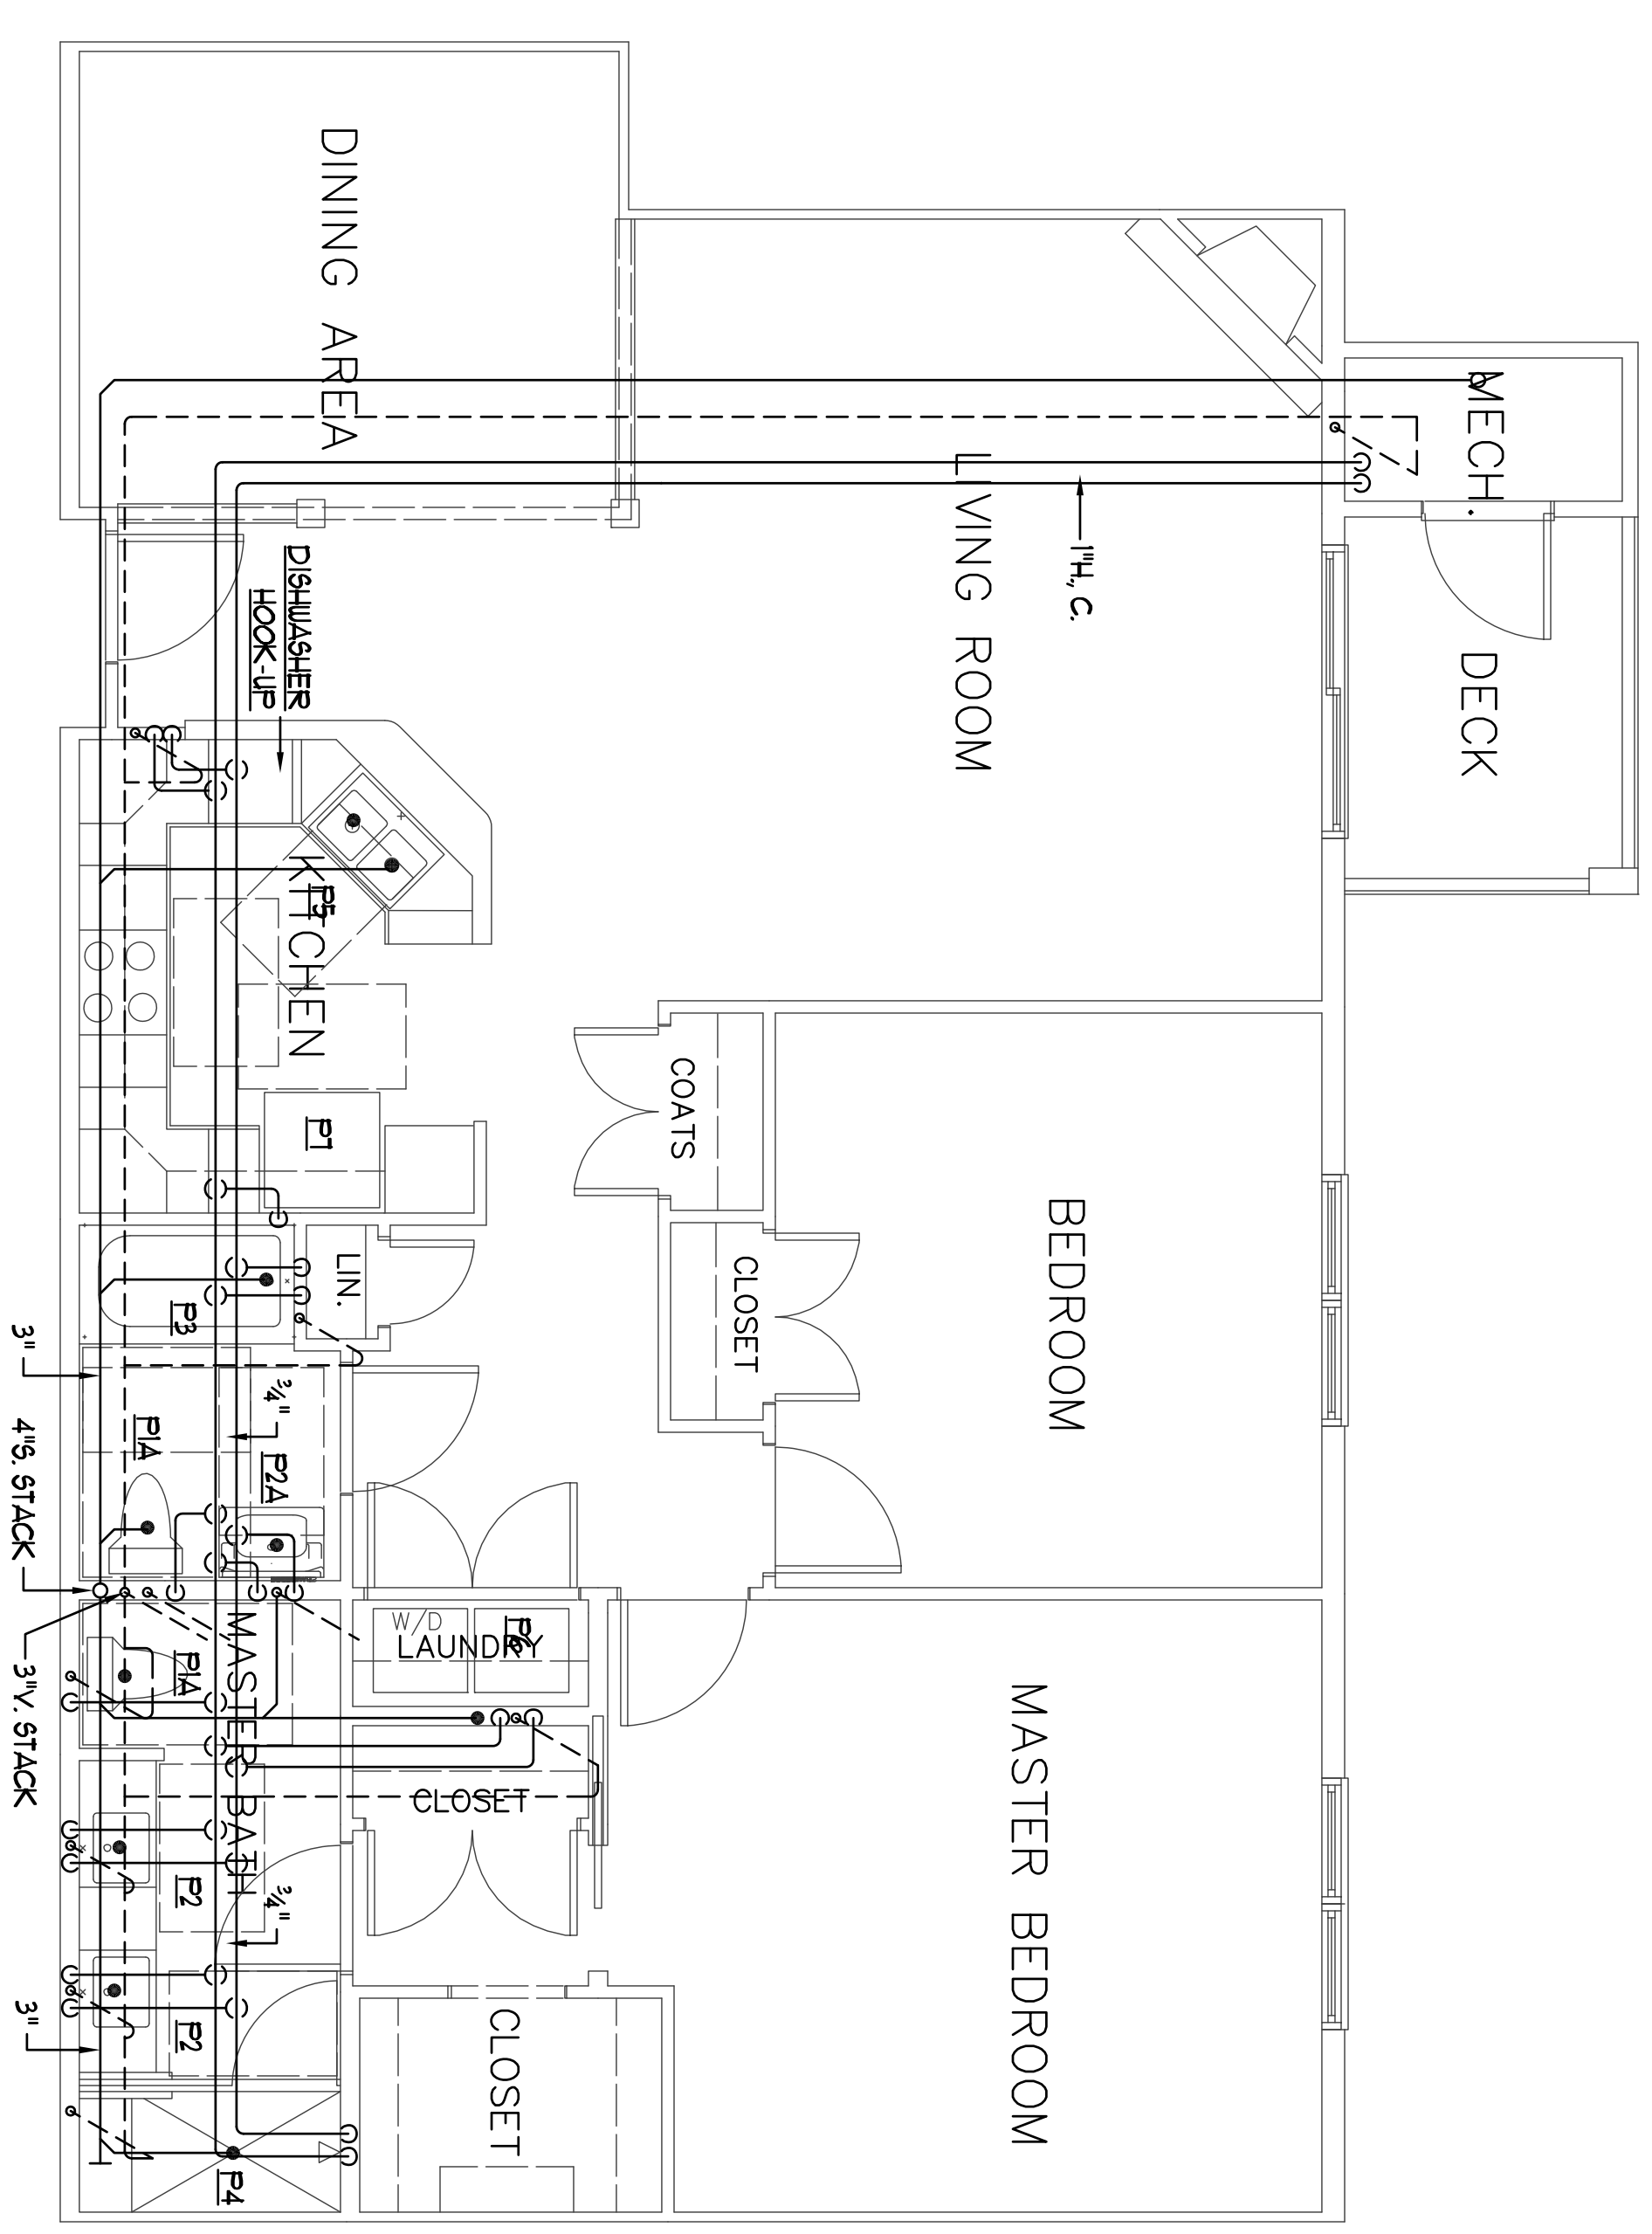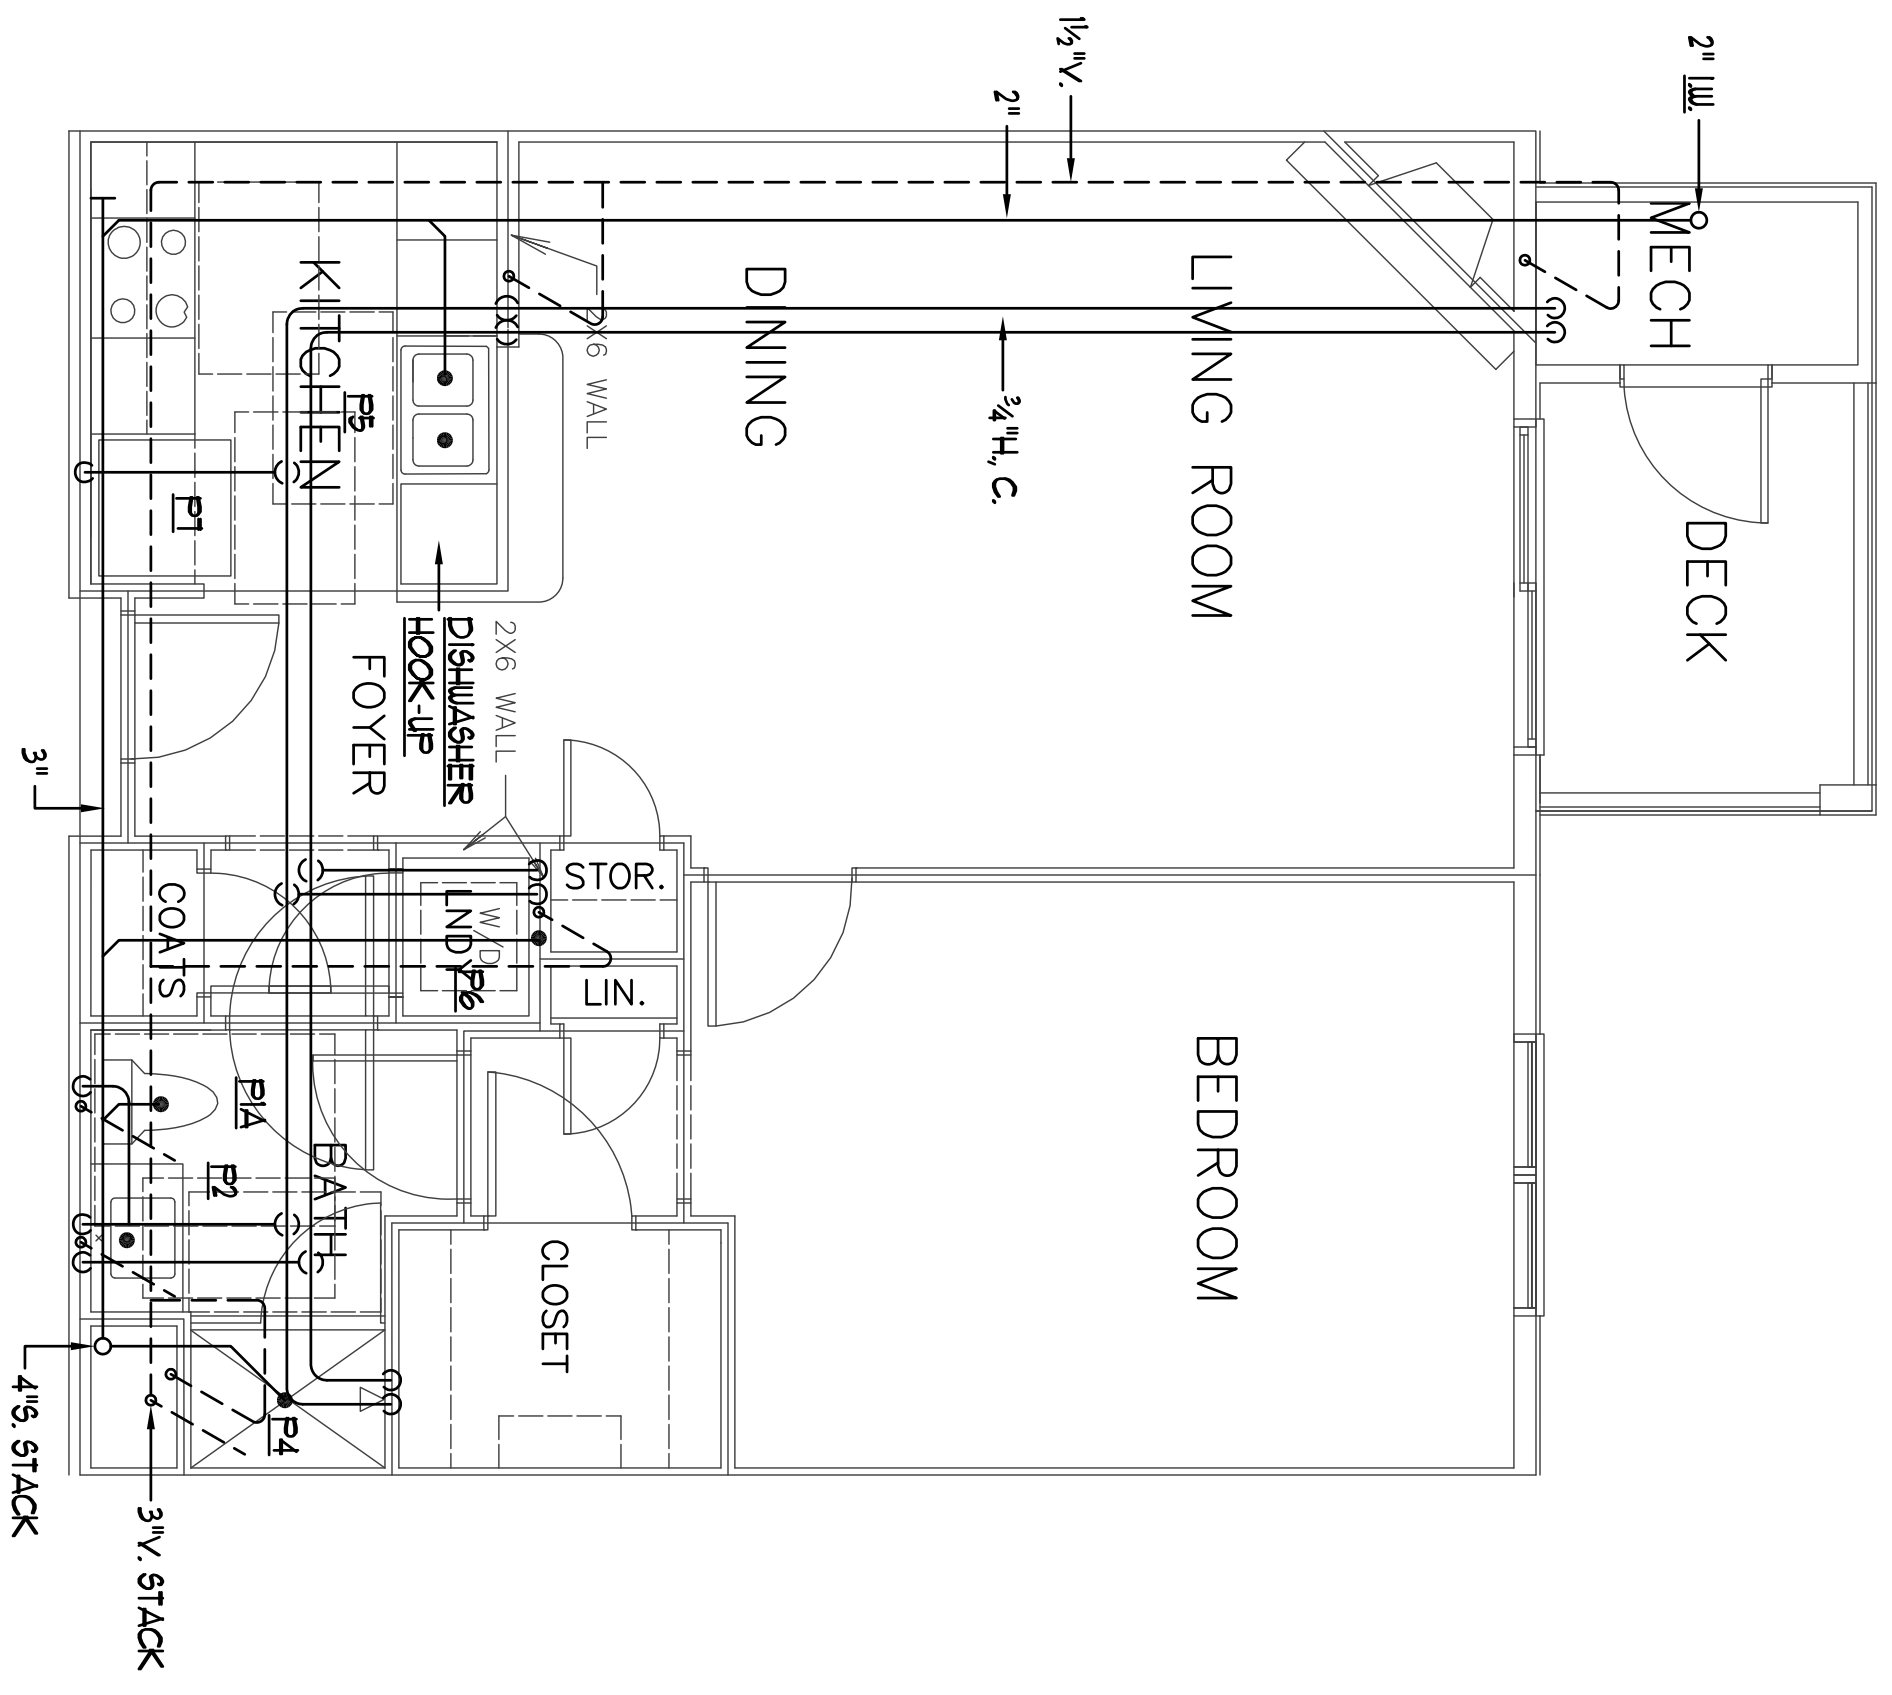

**Atlantic Comfort**  
Systems, Inc.  
Mechanical Contractor • 207-894-4390  
882 Hill Street, Portland, ME 04105  
www.atlanticcomfort.com