


UNIT TYPE K
SCALE: 1/4" = 1' 0"

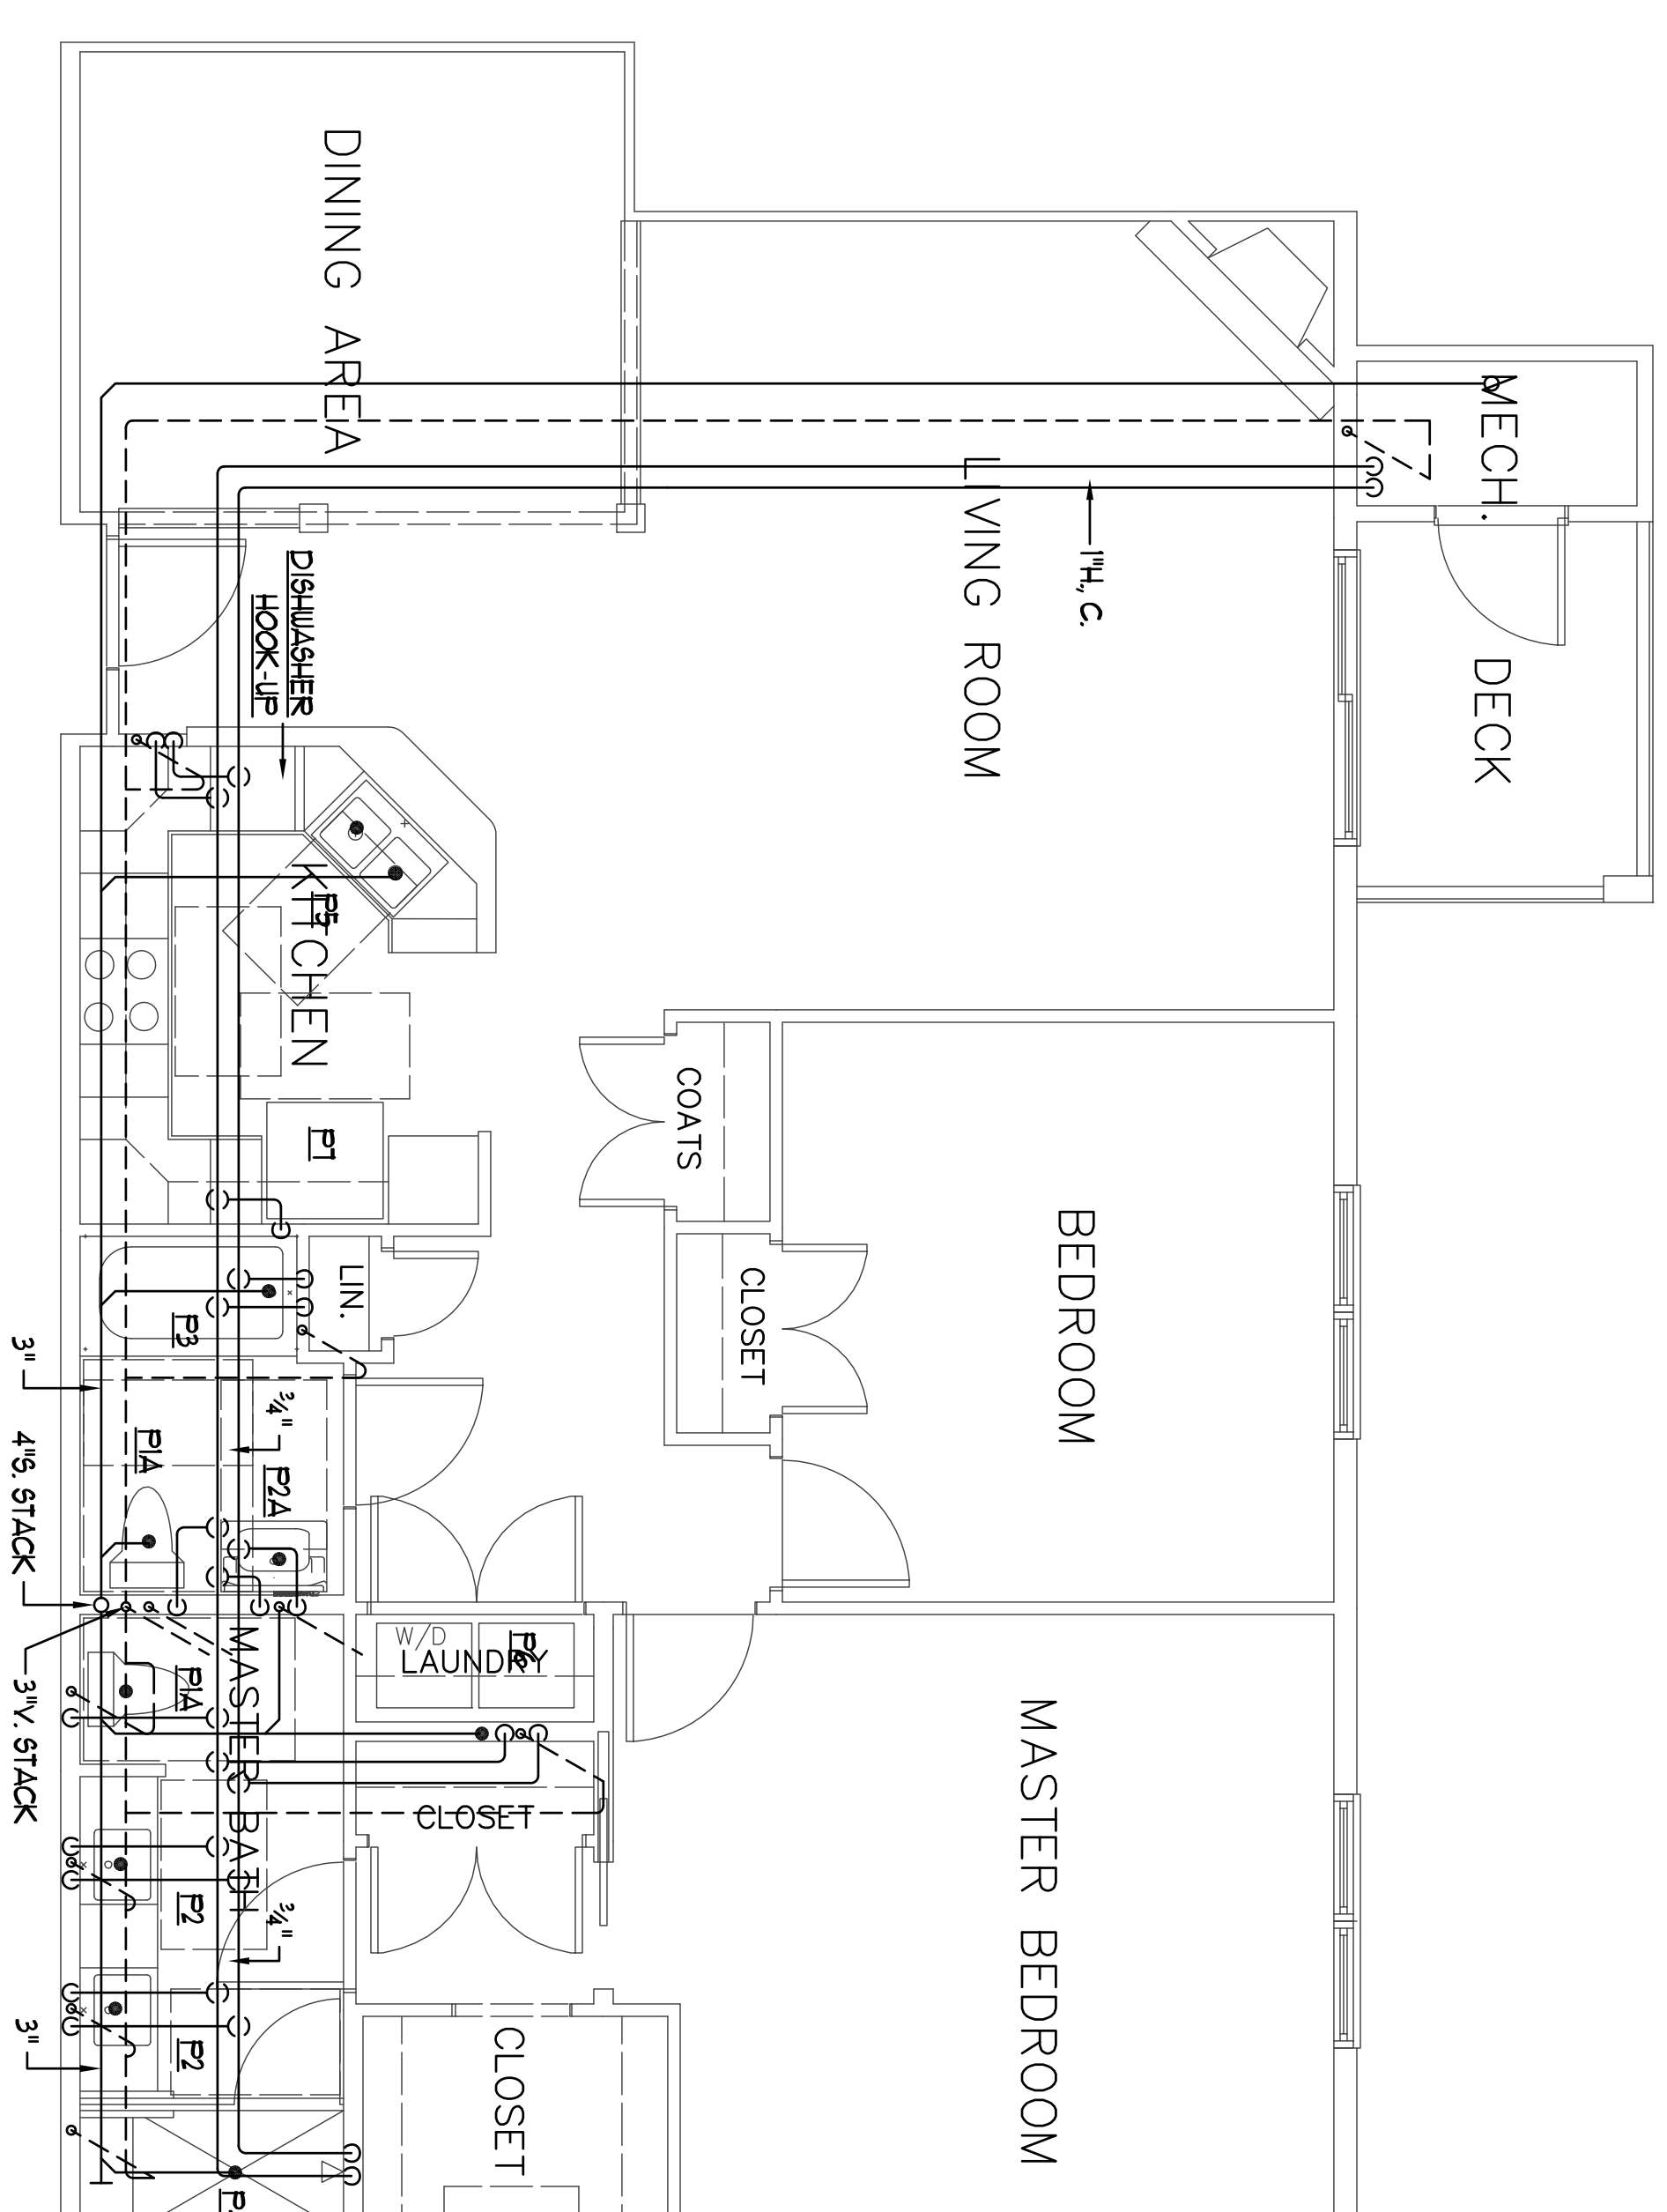

UNIT TYPE L
SCALE: 1/4" = 1' 0"

Revisions
11/29/2012-INDERS LAB PIPING FOR
CONSTRUCTION FOR PERMIT
12/14/2012- FOR PERMIT
1/14/2013- PLUMBING REVISIONS.
2/6/2013- 100% For Review
and Comment

Bay House

Portland, ME



BENNETT
ENGINEERING
MECHANICAL • ELECTRICAL
(207) 865-9475

Job No.: 3346
Date: 12/14/12
Scale: 1/8" = 1'-0" or A.N.
Drawn by: SF Dnd
Checked by: SF Dnd

Drawing Title:
Unit Plans



Mechanical Contractor • 807-894-4390
882 Hill Street, Bridgetown, ME 04005
www.atlanticcomfort.com

P.15