

FIRST FLOOR
SCALE: 1/8" = 1'-0"

FIRST FLOOR GENERAL NOTES:
 1. ALL COLUMNS IN THE M/P USE AREA ARE IN A 3 HR FIRE RATED ENCLOSURE
 2. ALL COLUMNS IN THE S2 USE AREA ARE IN A 2 HR FIRE RATED ENCLOSURE
 3. THE FOUNDATION WALL IS LOAD BEARING AND SOLID CONCRETE. THIS PROVIDE A GREATER THAN 2 HR FIRE RATING.

GENERAL NOTES:

THESE PLANS ARE FOR INDICATING THE FIRE RATED ASSEMBLIES ONLY. DO NOT USE THESE PLANS FOR PLAN INFORMATION AS THEY MAY NOT HAVE ALL THE DEFINITIVE INFORMATION AS INDICATED ON THE 1/8" AND 1/4" SCALE PLANS.

THE HOUR RATING SHOWN IS THE MINIMUM RATING REQUIRED BY BUILDING CODE. ACTUAL CONSTRUCTION MAY PROVIDE AN EVEN HIGHER FIRE RATING.

THE CEILINGS FOR THE FOLLOWING ROOMS SHALL BE 2 HOUR FIRE RATED SHAFTWALL ASSEMBLY CEILINGS: ALL STAIRS, ALL SHAFTS CONNECTING THREE FLOORS OR MORE, AND THE CEILINGS OF ALL THE ELEVATOR HOISTWAYS.

WHEN A LEADER POINTS TO THE MIDDLE OF A ROOM OR SPACE THE INTERIOR WALLS SURROUNDING THAT ROOM SHALL BE AS NOTED WITH THE LEADER.

WHEN A LEADER POINTS TO A WALL THE ENTIRE LENGTH OF THAT WALL SHALL BE AS NOTED WITH THAT LEADER.

WHEN A WALL HAS MORE THAN ONE FIRE RATING APPLIED TO IT THE HIGHER FIRE RATING AND HIGHER DEGREE OF SEPARATION SHALL APPLY.


THE WALLS THAT ARE FIRE RATED ARE FILLED SOLID OR AS NOTED IN THE NOTES THAT APPLY TO THE FLOOR LEVEL.

FIRE RATED ASSEMBLY NOTES:
 FIRE RATED LOAD BEARING ASSEMBLY = FIRE RATED ASSEMBLY SHALL ENCLOSE STRUCTURAL COMPONENTS TO WHERE ANOTHER ASSEMBLY ENCLOSES RELATED STRUCTURAL COMPONENTS OF AN EQUAL OR GREATER FIRE RATINGS, OR TO THE TOP OF THE STRUCTURAL COMPONENT. THE SPACES ON EITHER SIDE OF THESE WALLS DO NOT REQUIRE A FIRE RATED SEPARATION.

FIRE PARTITION = FIRE RATED ASSEMBLY SHALL EXTEND UP TO THE ASSEMBLY COMPONENT AS NOTED HERE
 - ALL FLOORS EXCEPT TOP FLOOR.
 - DRYWALL AT THE BOTTOM OF THE FLOOR ASSEMBLY ABOVE
 - TOP FLOOR:
 - DRYWALL CEILING


FIRE SEPARATION ASSEMBLY = FIRE RATED ASSEMBLY SHALL EXTEND TO FLOOR OR ROOF DECK ABOVE EXCEPT AS FOLLOWS
 - FIRE SEPARATION ASSEMBLY SHALL EXTEND ONLY TO THE BOTTOM MEMBRANE OF AN ASSEMBLY RATED WITH A GREATER FIRE RATING

FIRE WALL = FIRE RATED ASSEMBLY SHALL EXTEND FROM FLOOR DECK THROUGH ALL INTERSTITIAL SPACES UP TO THE FLOOR OR ROOF DECK ABOVE

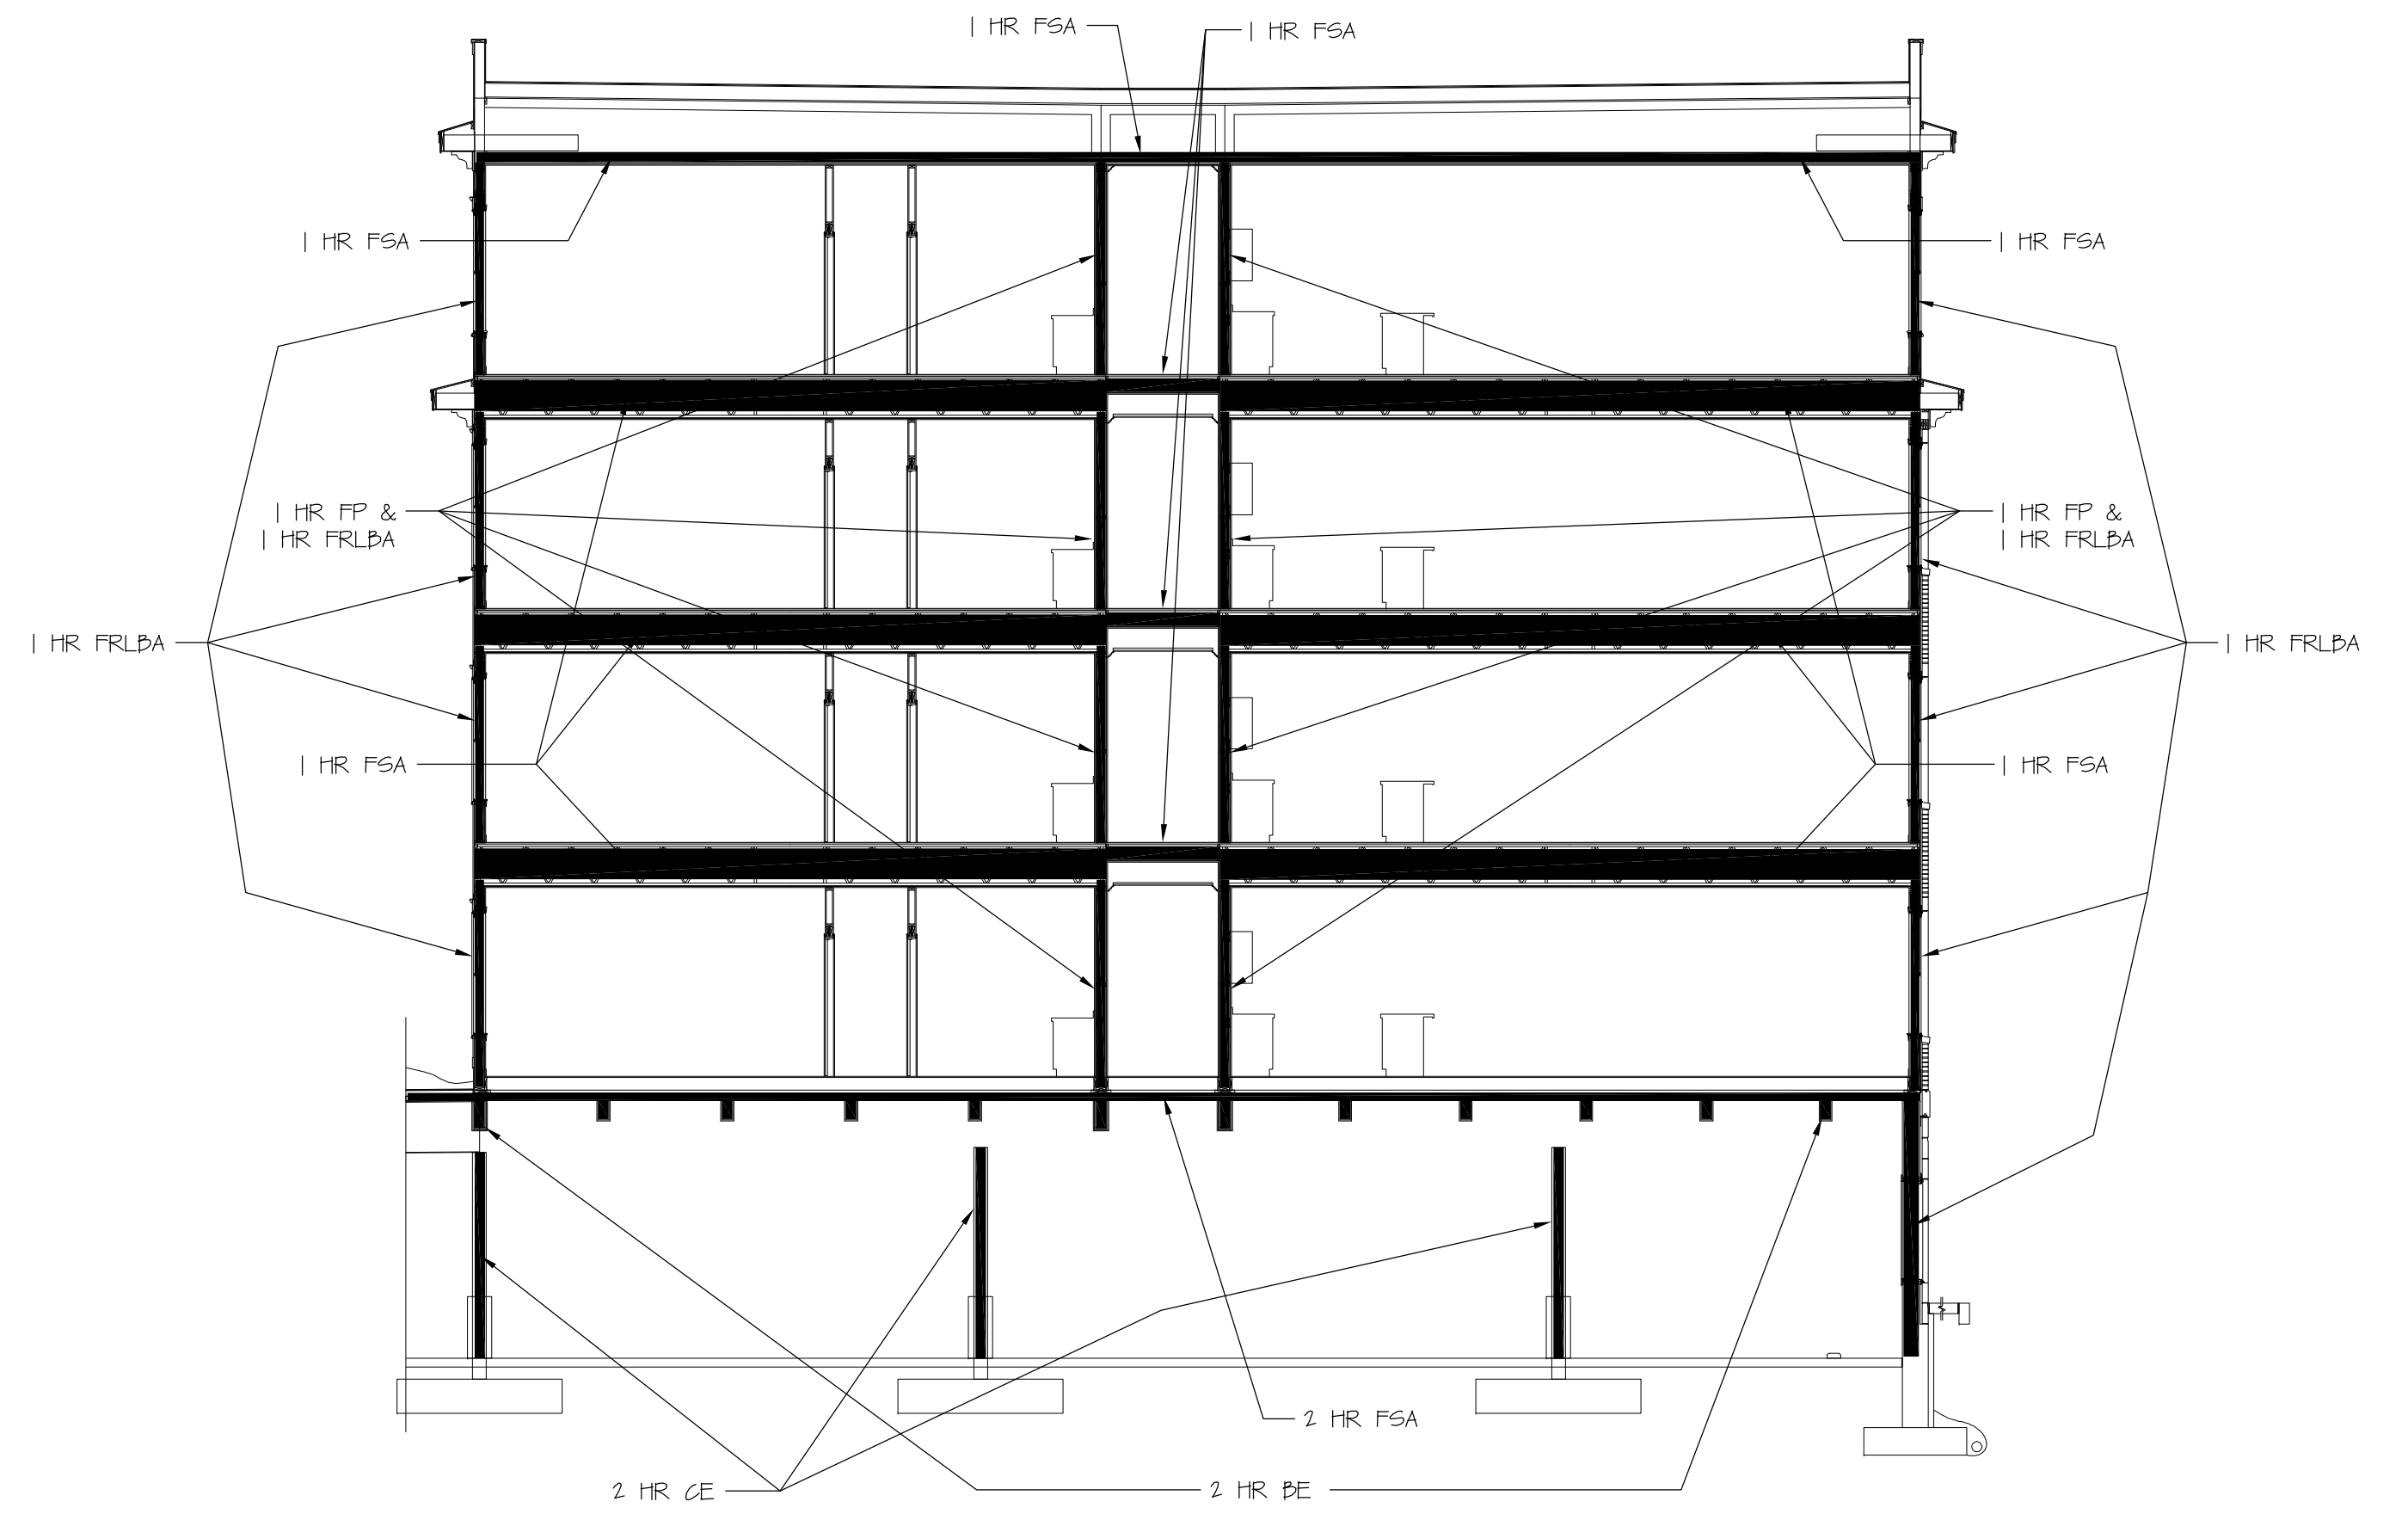

SECTION A
SCALE: 1/8" = 1'-0"

LEGEND:
 FRLBA = FIRE RATED LOAD BEARING ASSEMBLY
 FP = FIRE PARTITION
 FSA = FIRE SEPARATION ASSEMBLY
 FW = FIRE WALL
 CE = COLUMN ENCLOSURE
 BE = BEAM ENCLOSURE

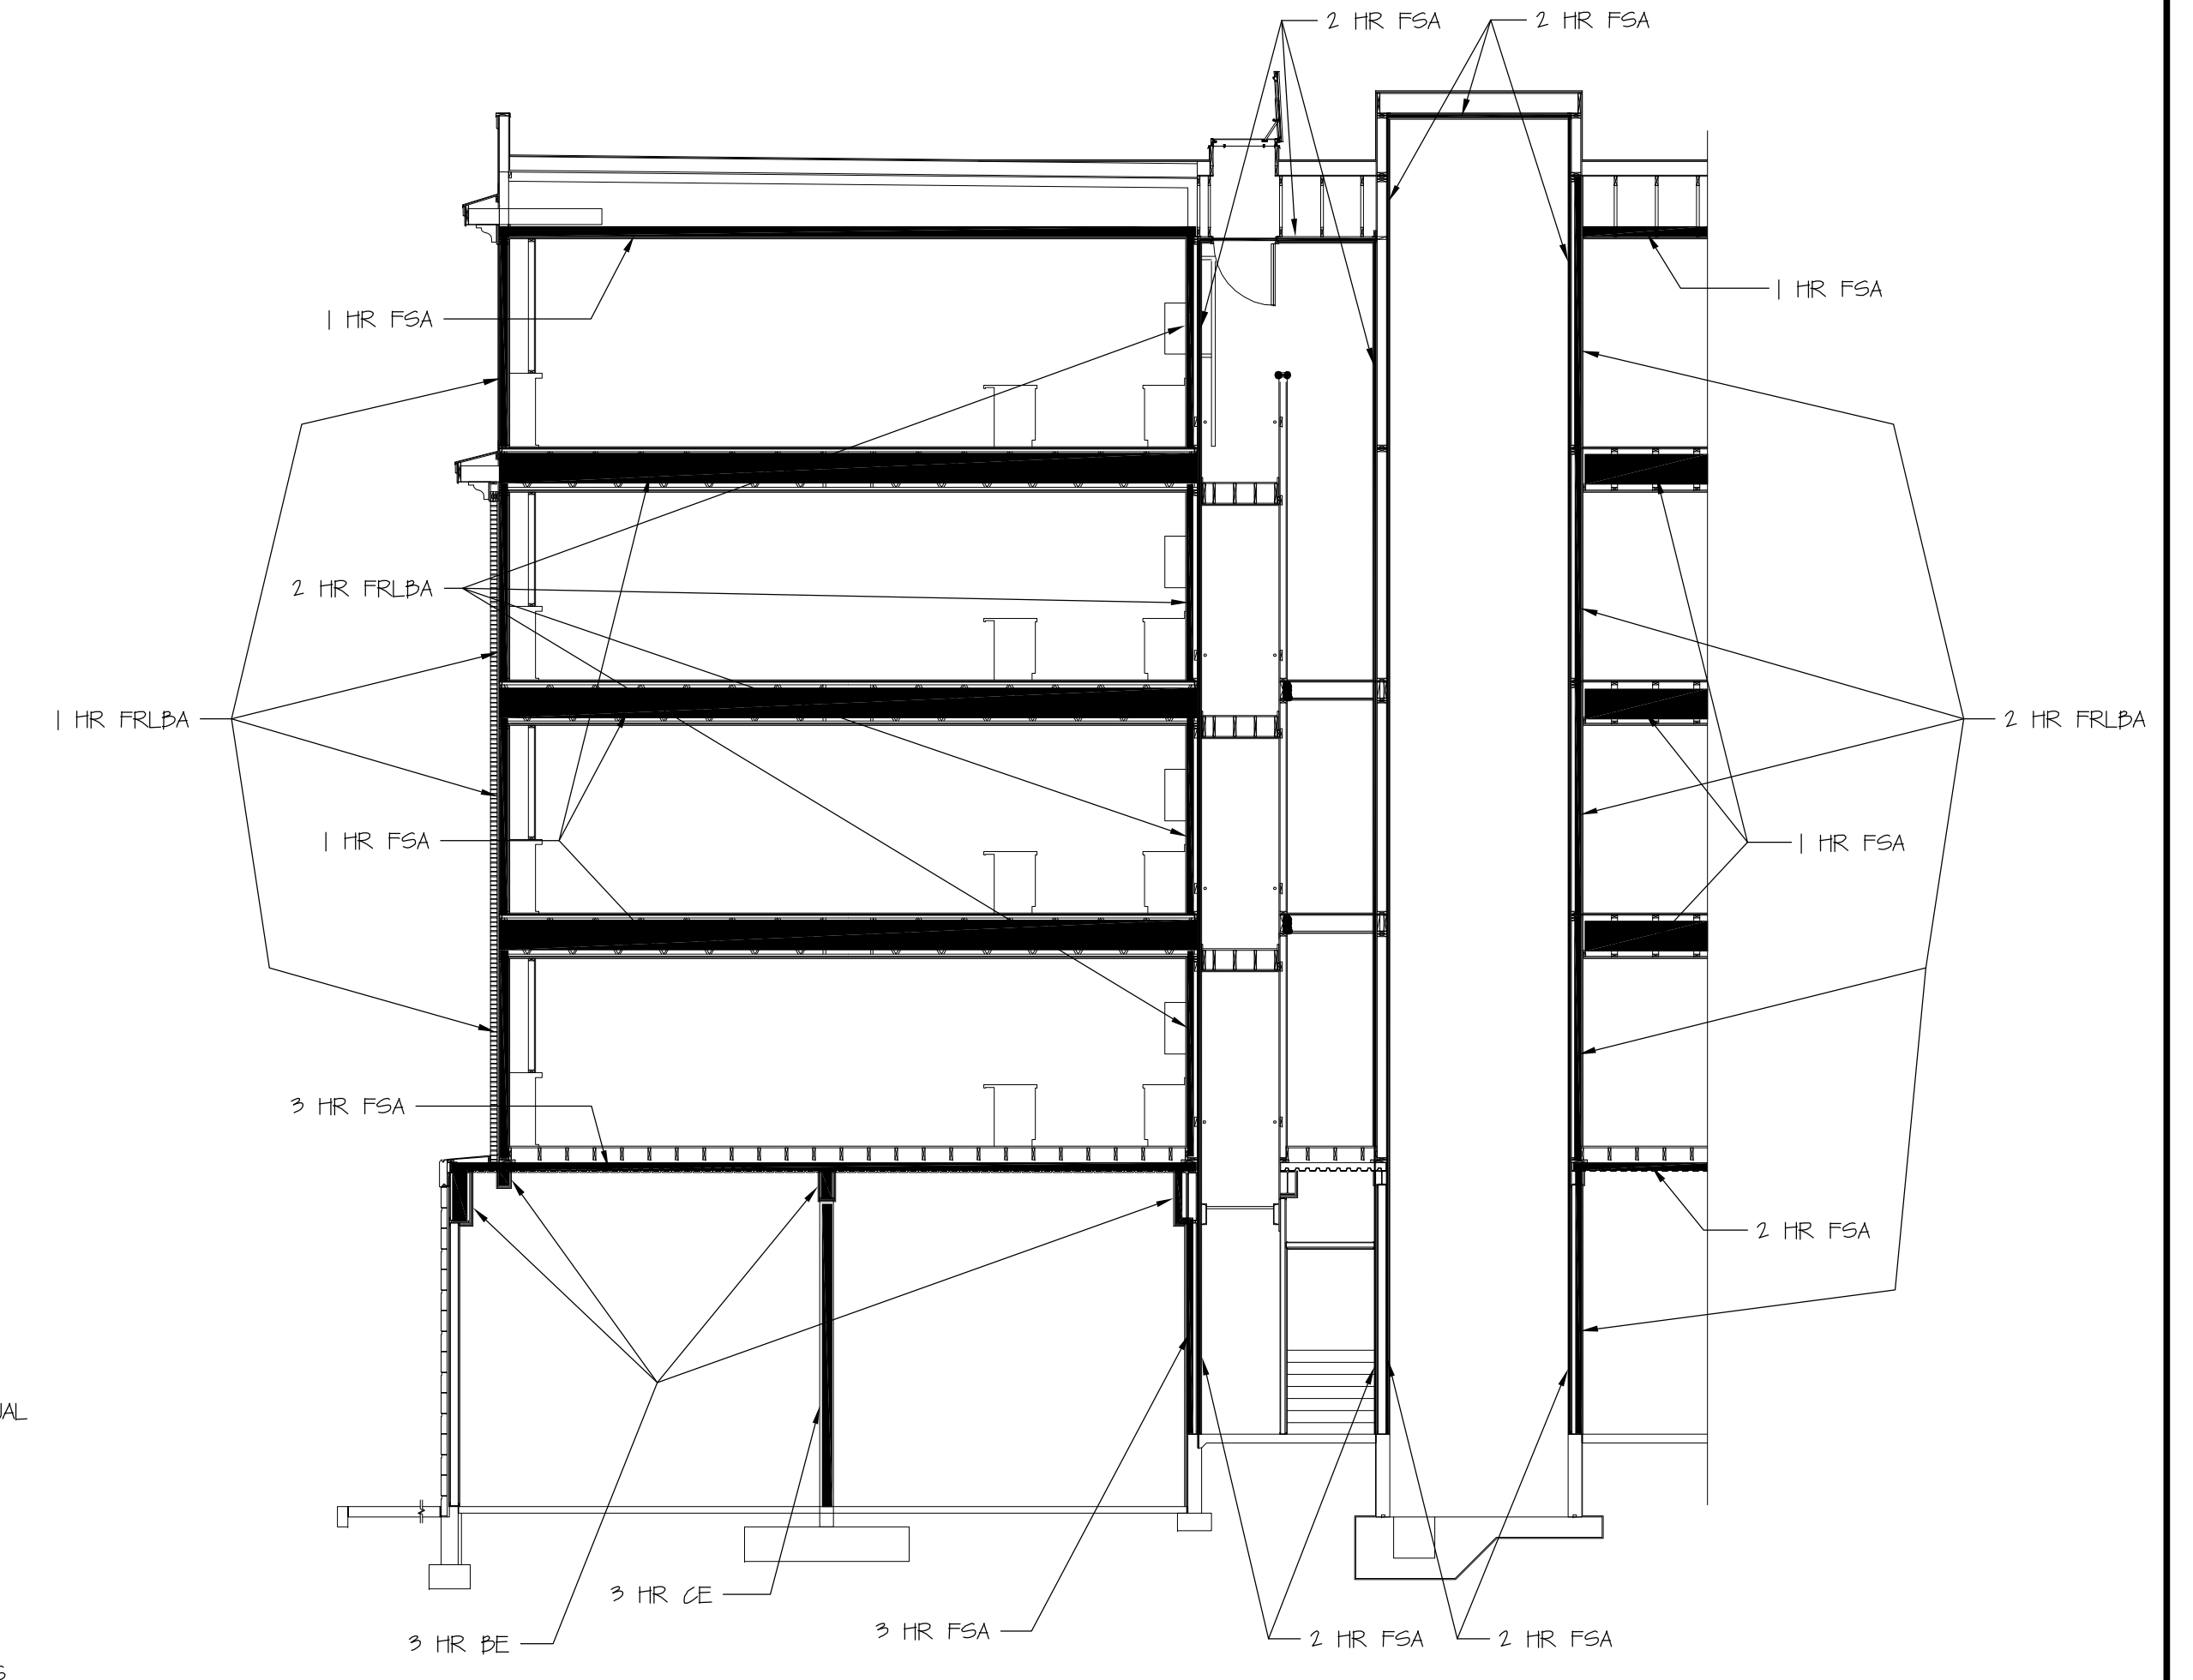

SECTION B
SCALE: 1/8" = 1'-0"

DAVID M. WHITE, ARCHITECT
 403 Tibbetts Hill Road
 P. O. Box 447
 Goffstown, NH 03045
 (603) 457-2405


THE VILLAGE AT OCEAN GATE, LLC
 c/o Atlas Investment Group, LLC
 95 Fay Street, Suite 107B
 Boston, MA 02118

THE BAY HOUSE
 Middle Street
 Portland, Maine


FIRE RATED ASSEMBLY PLANS
 Scale: As Shown
 Commission No.: 06-008
 Date: August 27, 2008

REVISIONS:

DRG. NO.
 AS.7

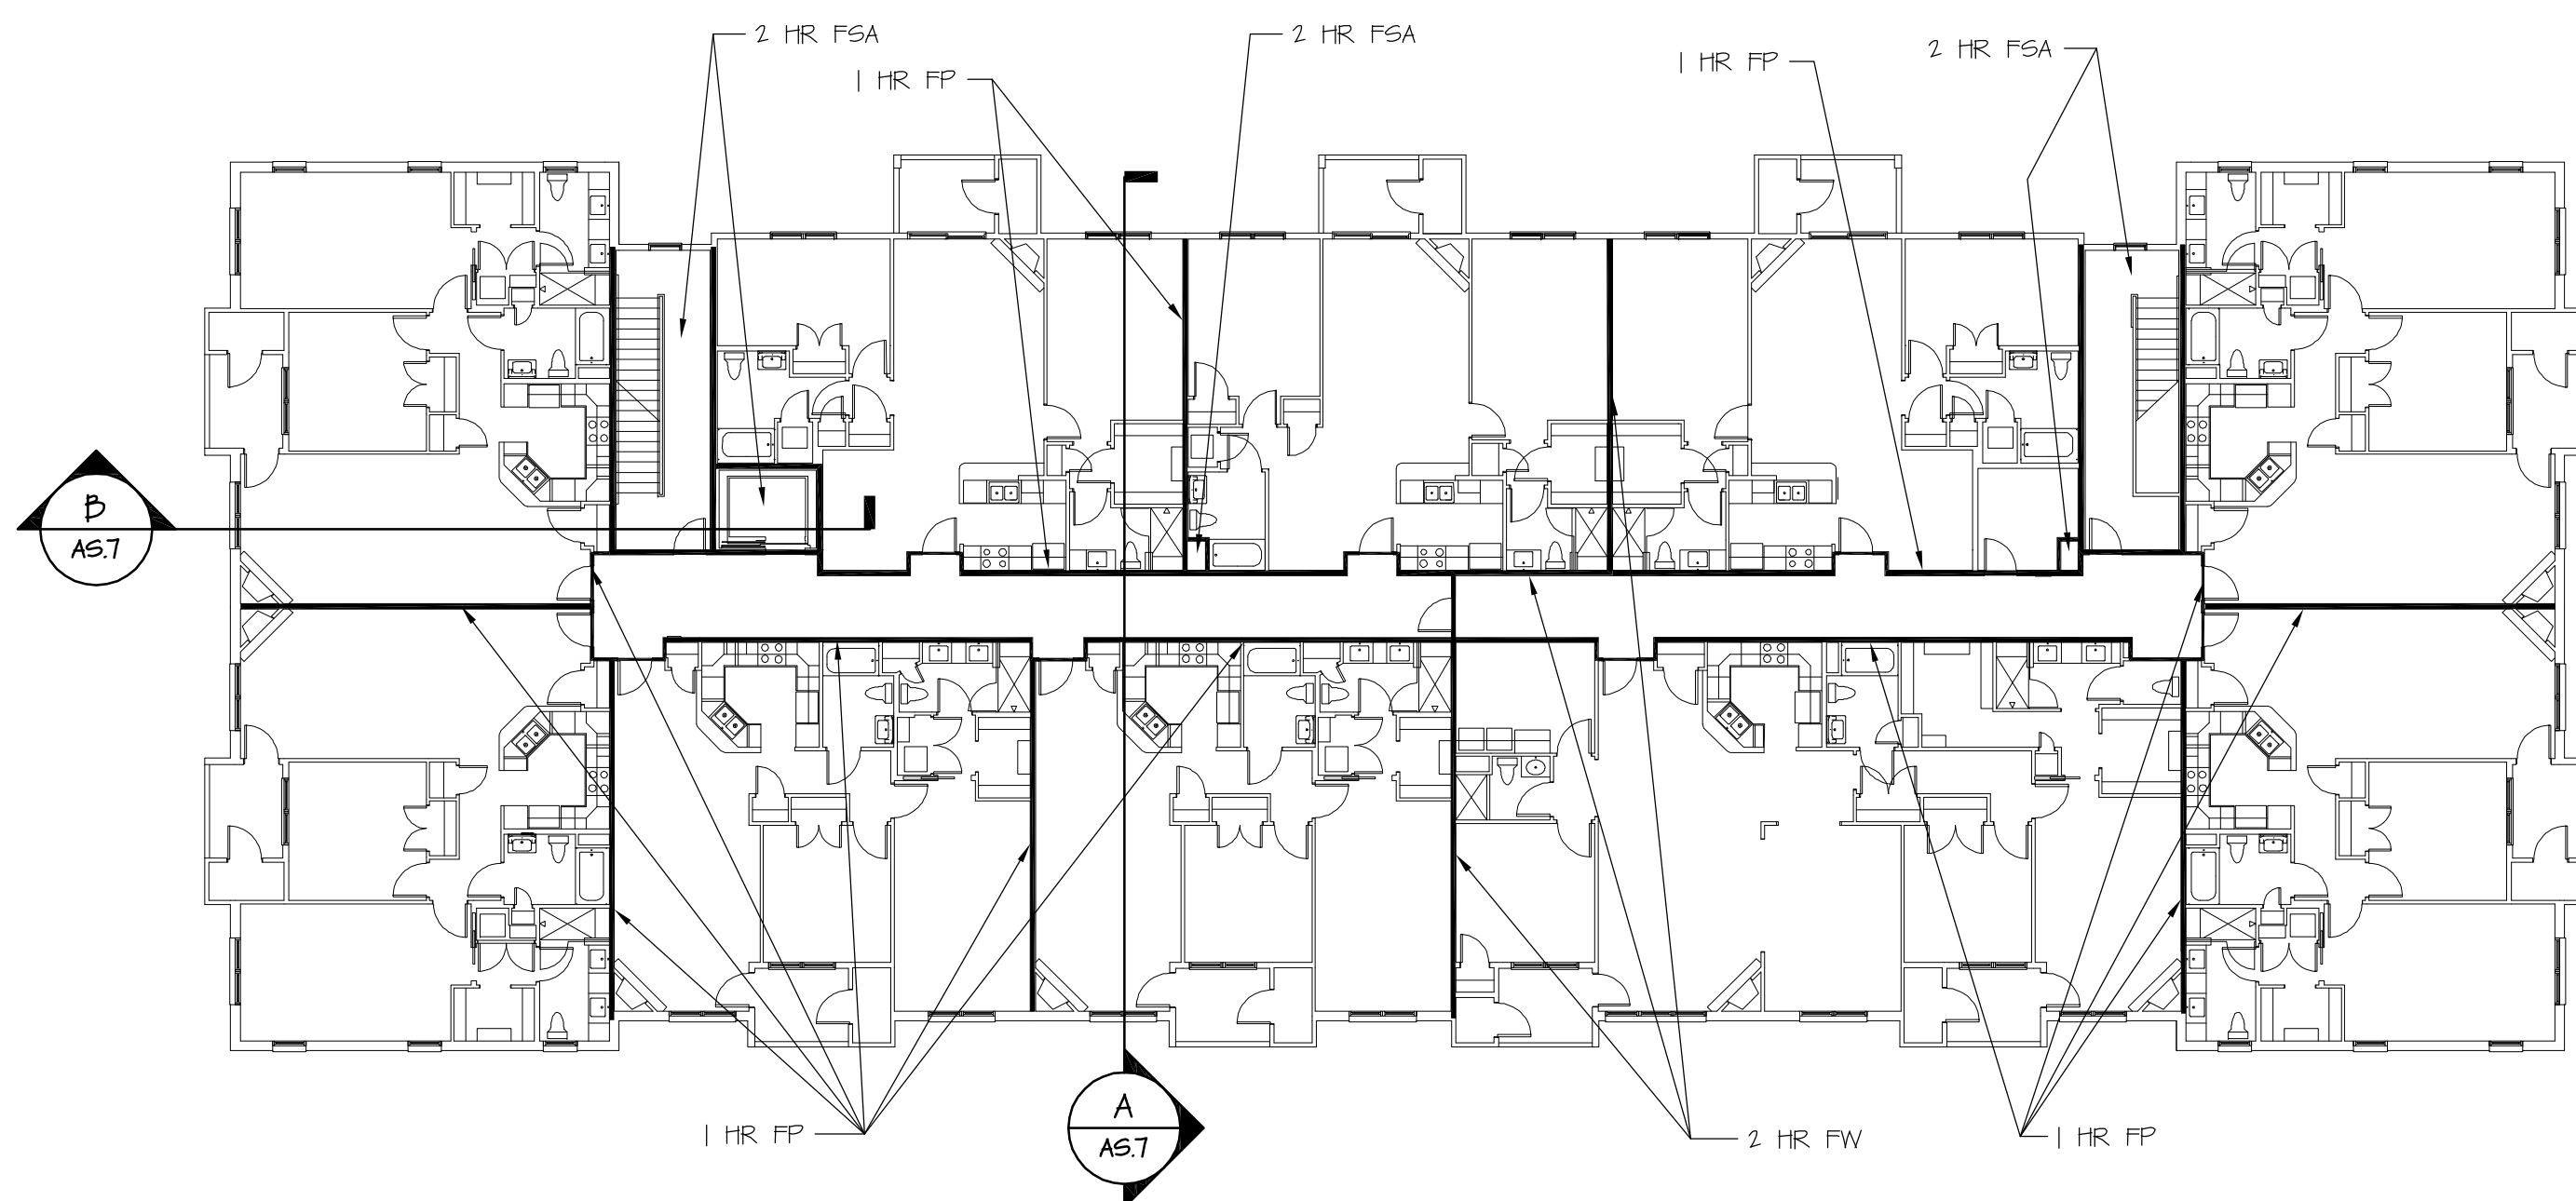


BLDG 1 THIRD - FIFTH FLOOR
SCALE 1/16" = 1'-0"

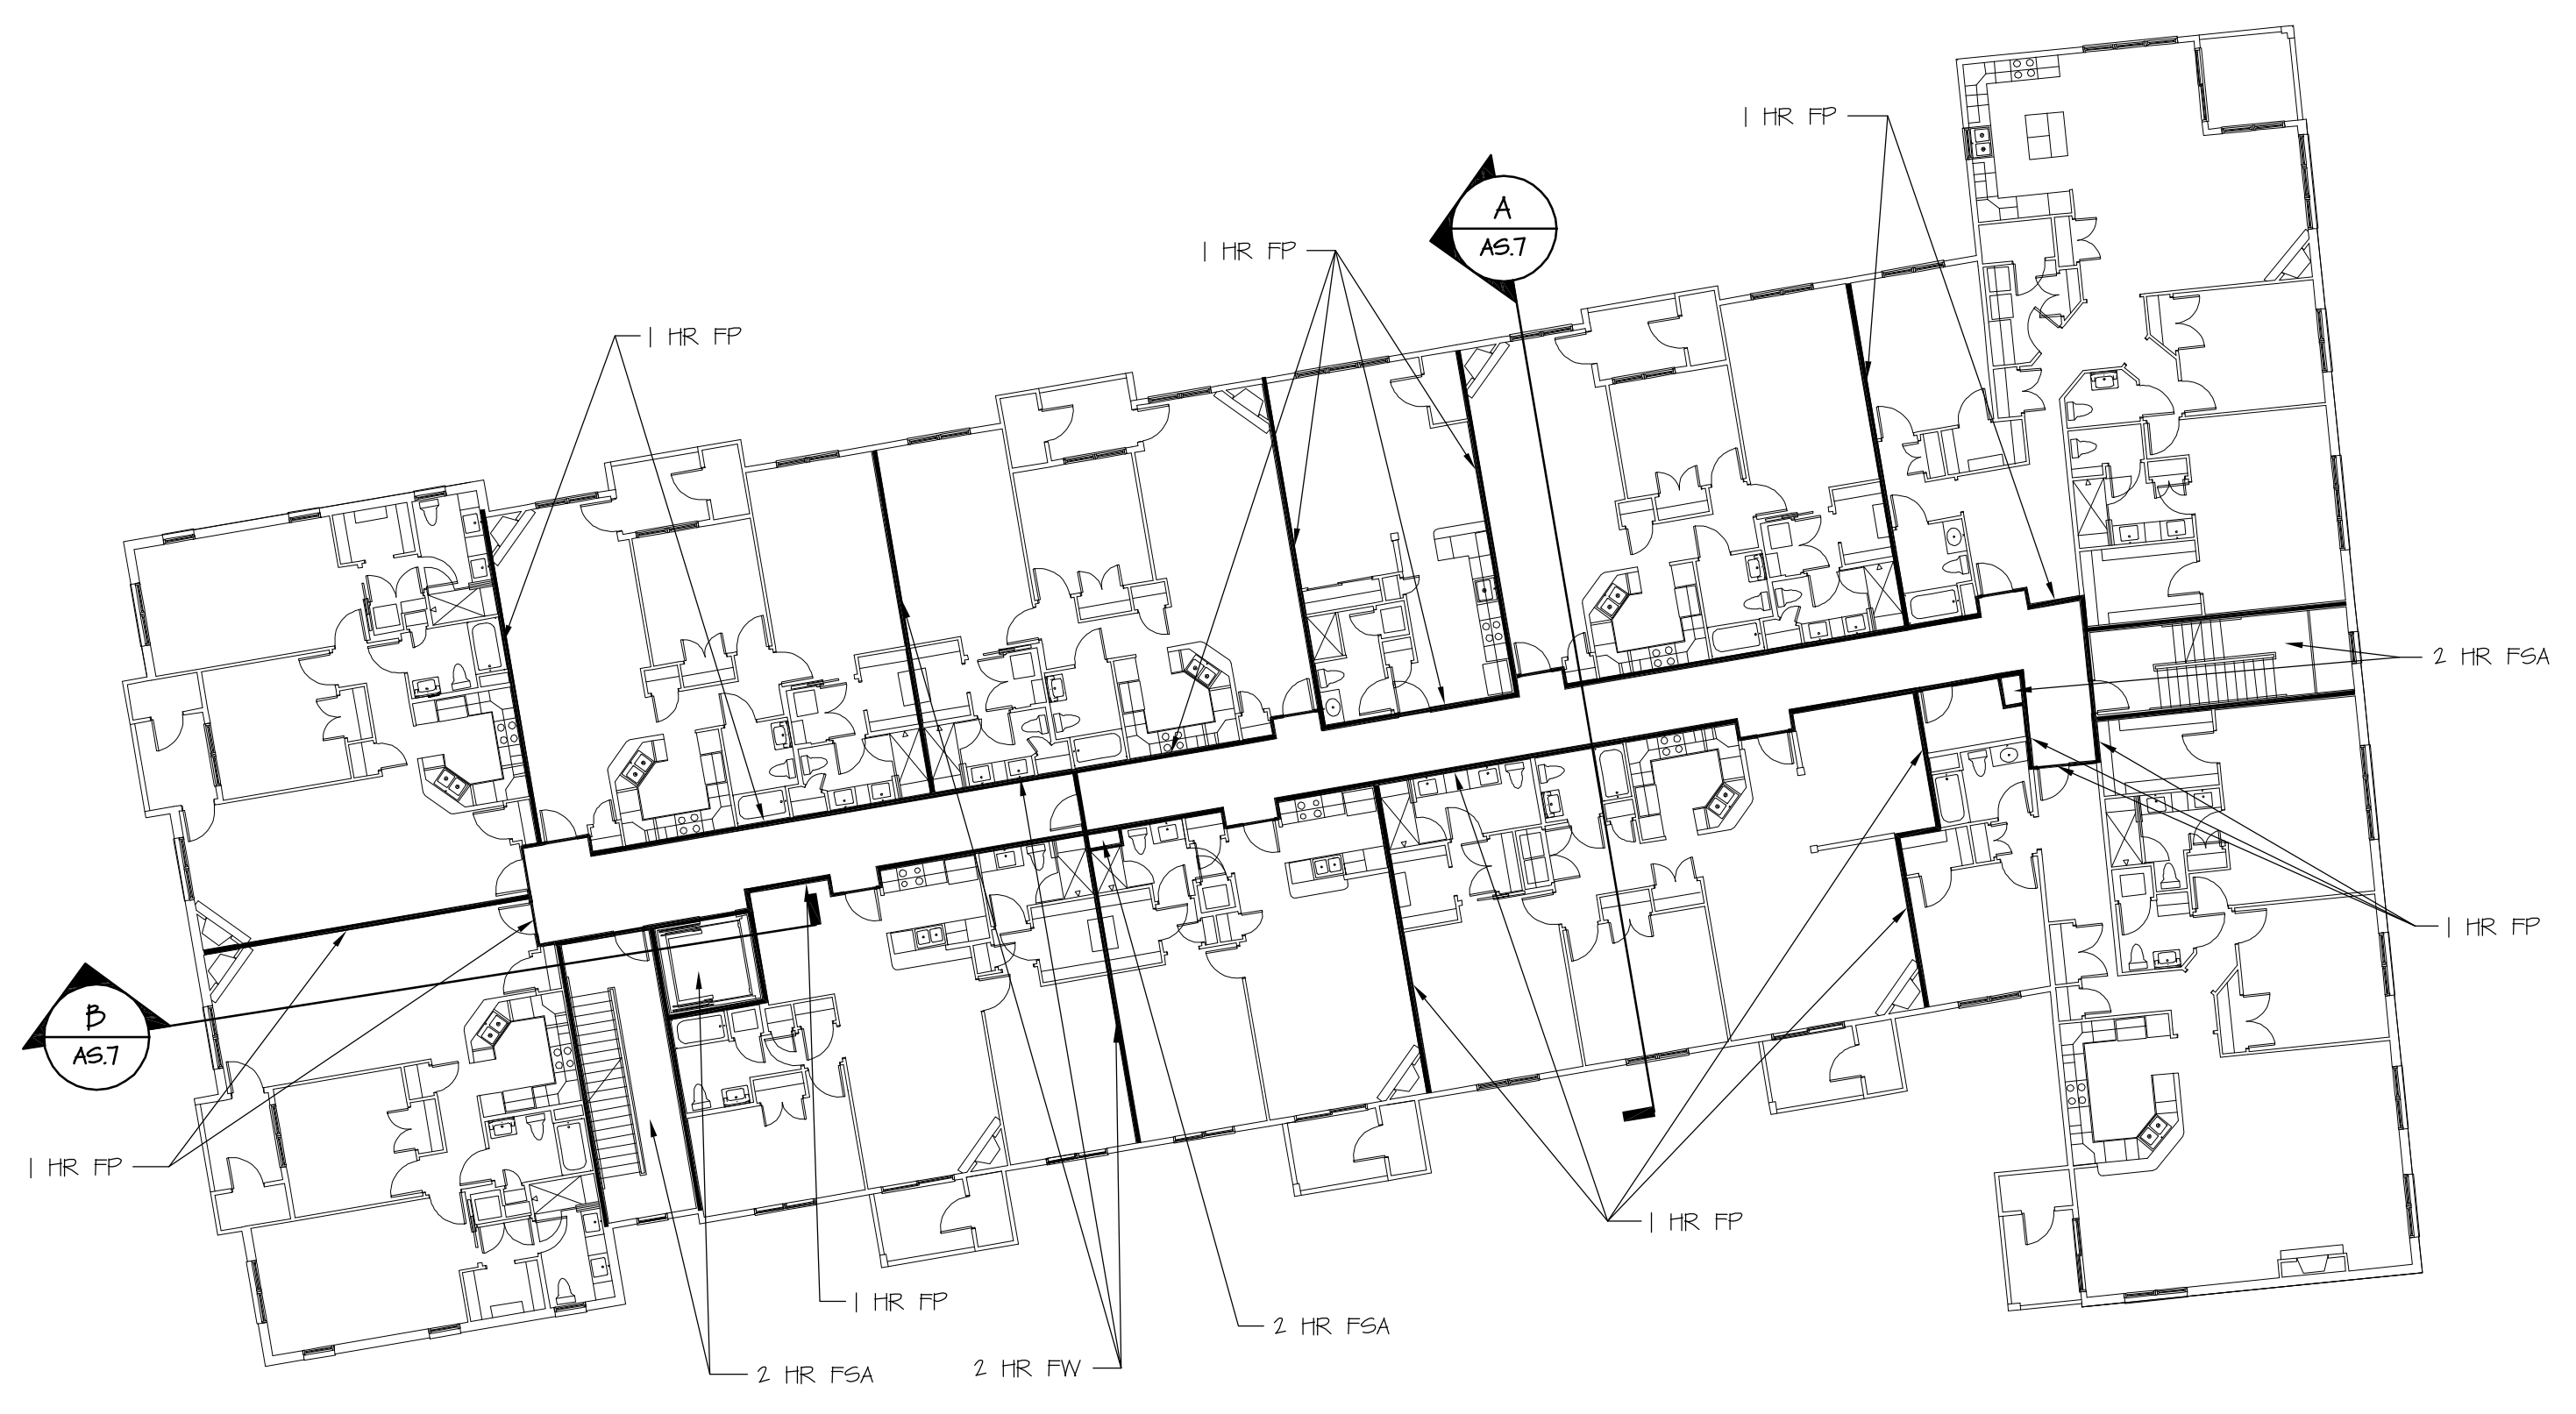


BLDG 2 THIRD - FIFTH FLOOR
SCALE 1/16" = 1'-0"

- RESIDENTIAL FLOORS GENERAL NOTES:
1. ALL LOAD BEARING WALLS AND MEMBERS ARE 1 HR FR/BA UNO. THIS INCLUDES EXTERIOR WALLS AND CORRIDOR WALLS.
 2. ALL CORRIDOR WALLS ARE 1 HR FP UNO.
 3. ALL DWELLING SEPARATION WALLS ARE 1 HR FP UNO. DWELLING SEPARATION WALLS INCLUDE WALLS SEPARATING A DWELLING UNIT FROM A NON DWELLING UNIT AREA.

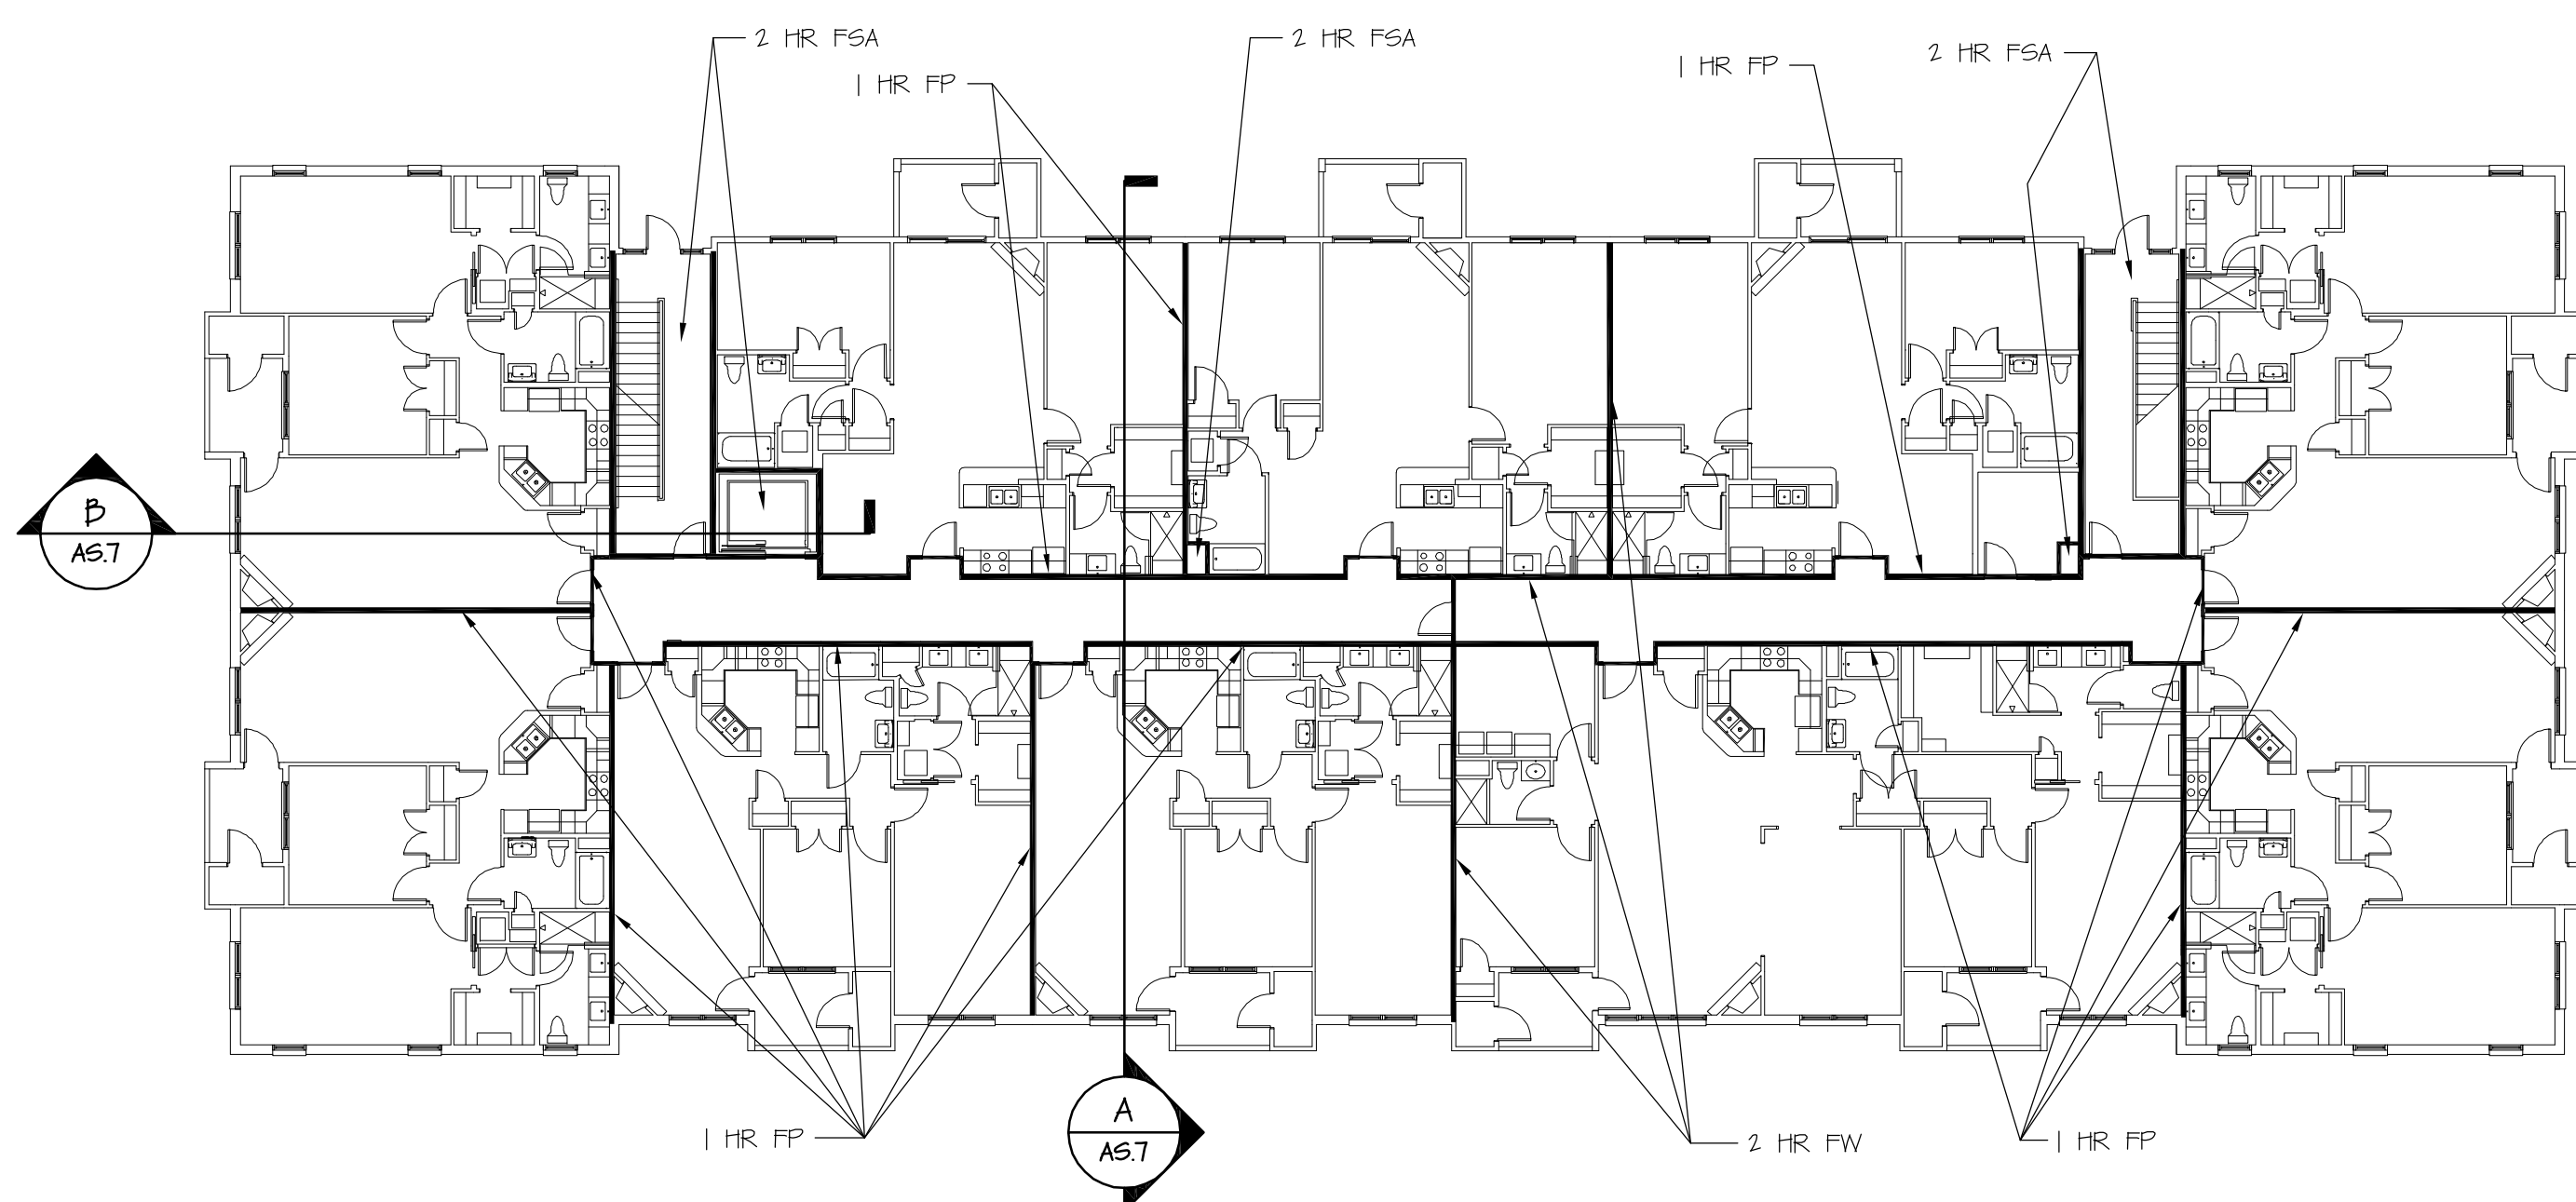

BLDG 1 SECOND FLOOR
SCALE 1/16" = 1'-0"

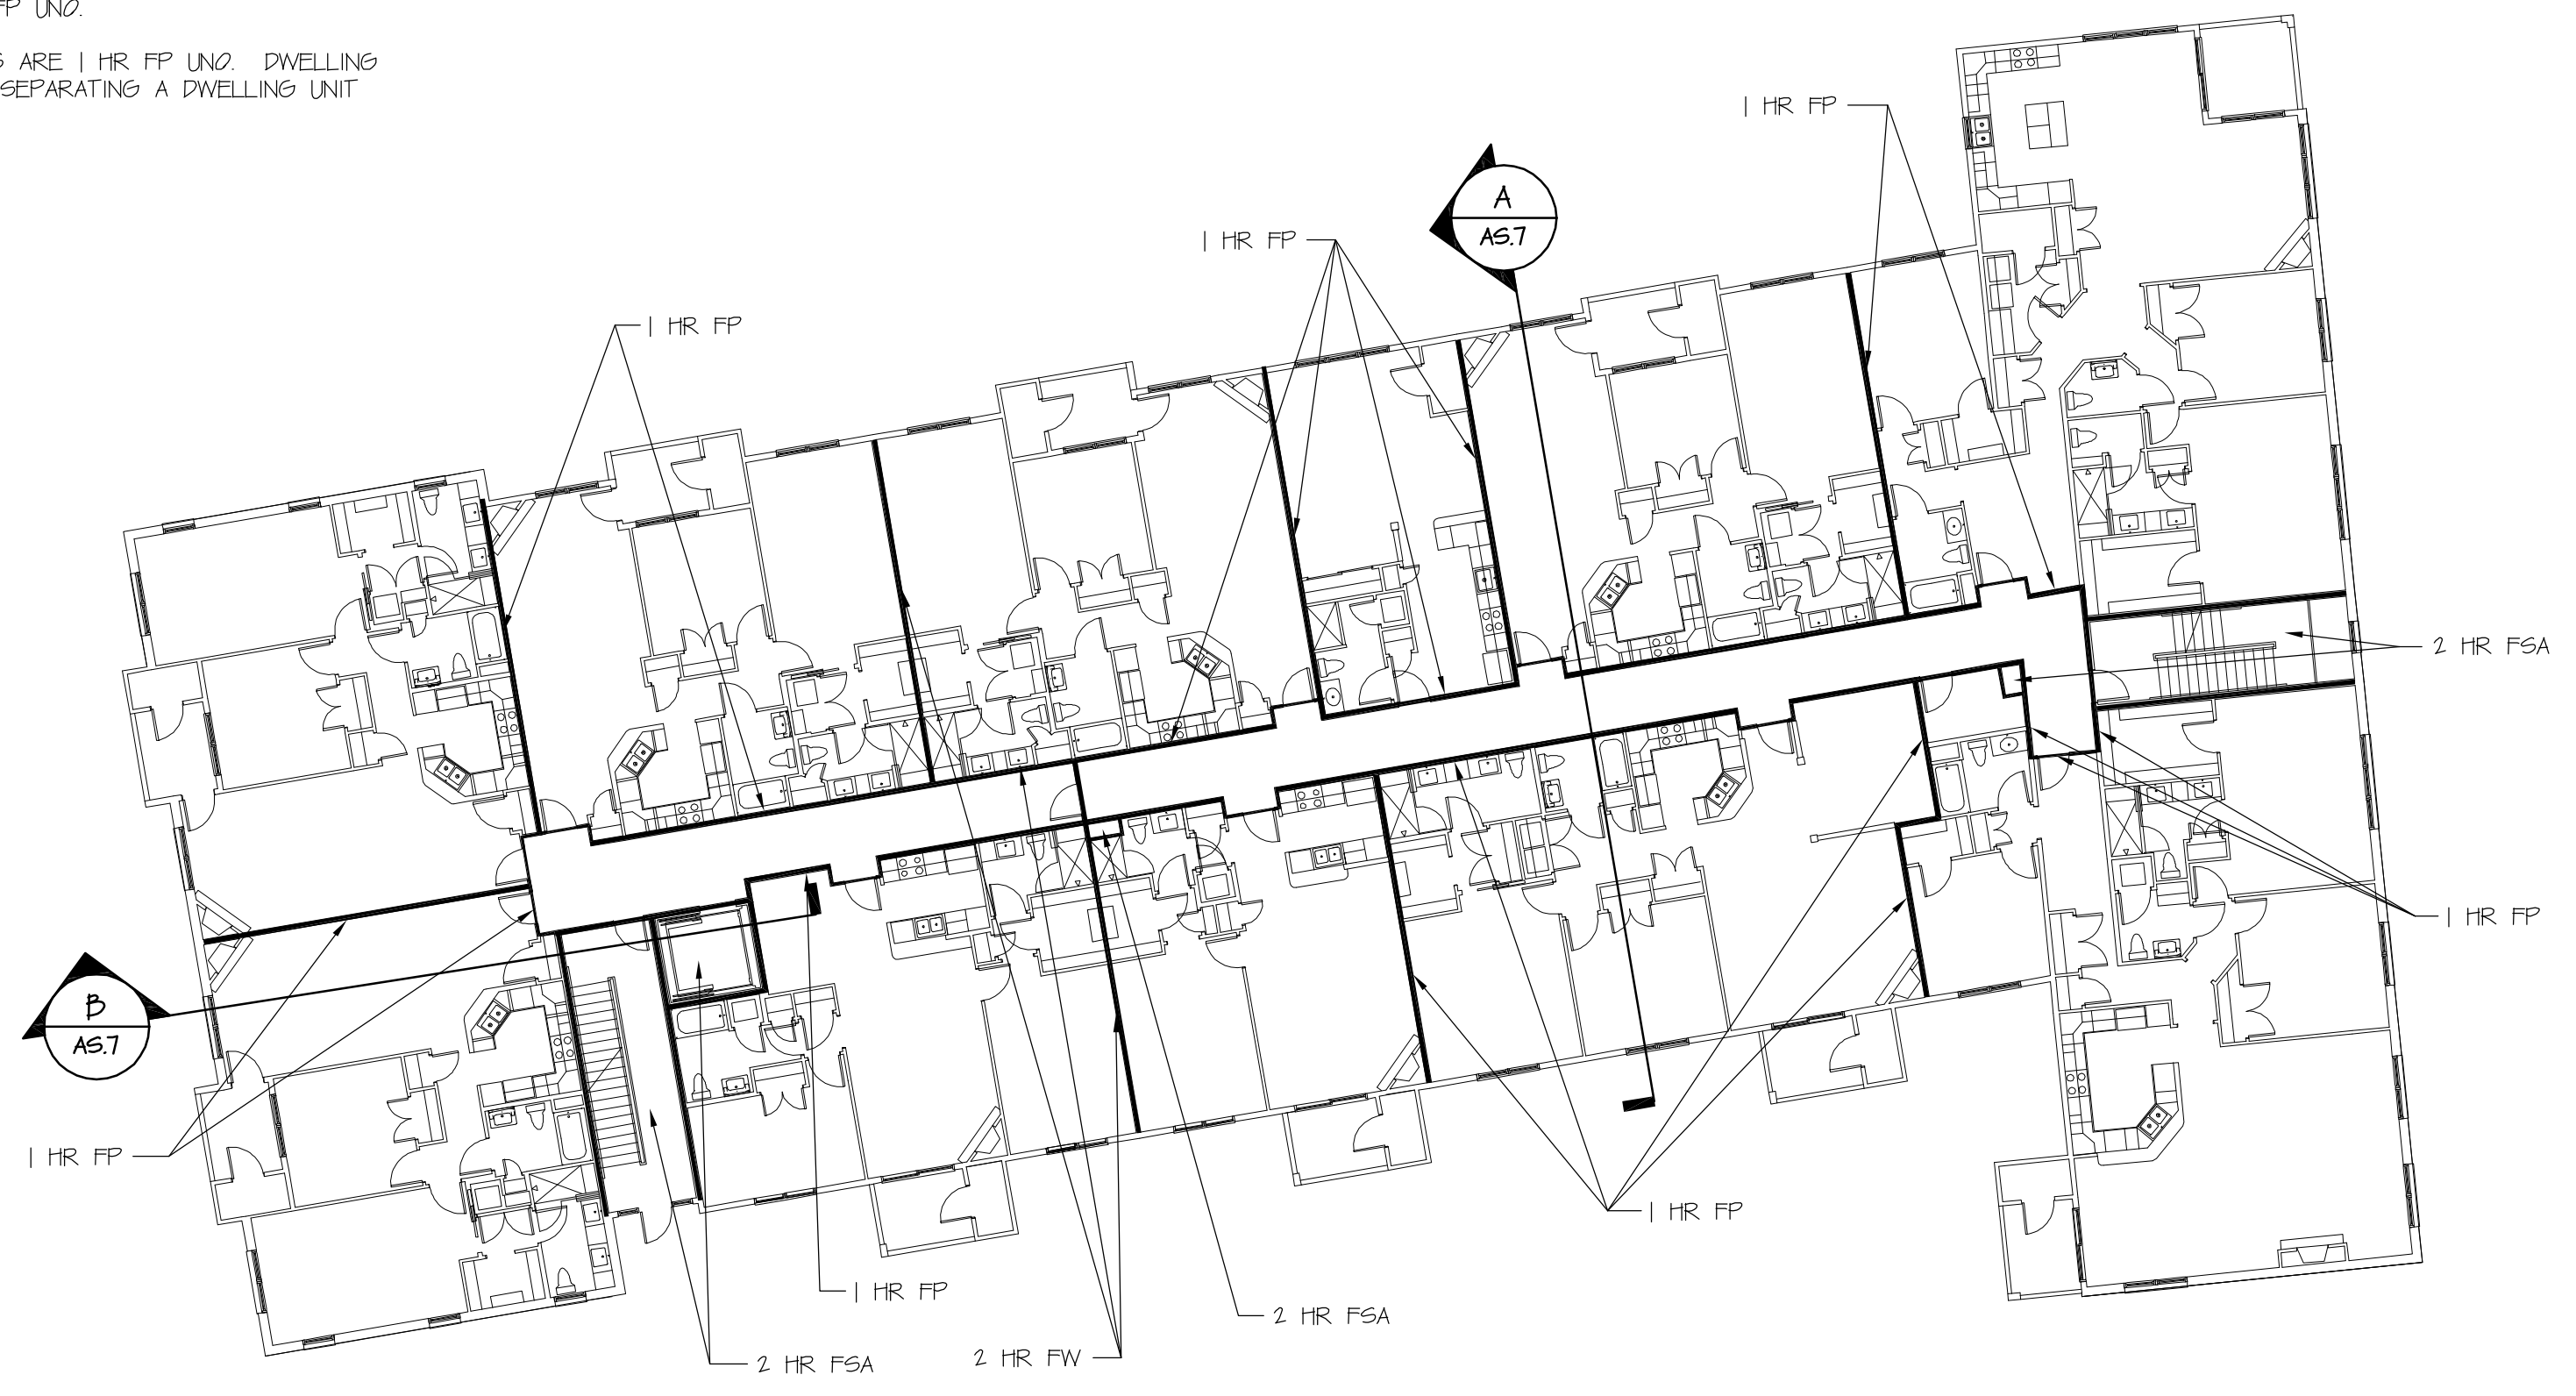

BLDG 2 SECOND FLOOR
SCALE 1/16" = 1'-0"

DAVID M. WHITE, ARCHITECT
403 Tibbetts Hill Road
P. O. Box 447
Goffstown, NH 03045
(603) 497-2405

THE VILLAGE AT OCEAN GATE, LLC
c/o Atlas Investment Group, LLC
95 Fay Street, Suite 107B
Boston, MA 02118

THE BAY HOUSE
Middle Street
Portland, Maine

FIRE RATED ASSEMBLY PLANS
Scale : As Shown
Commission No. : 06-0028
Date: August 27, 2008

REVISIONS:

DRG. NO.
AS.8