



TUB CERAMIC TILE DETAIL
SCALE: 2" = 1' 0"

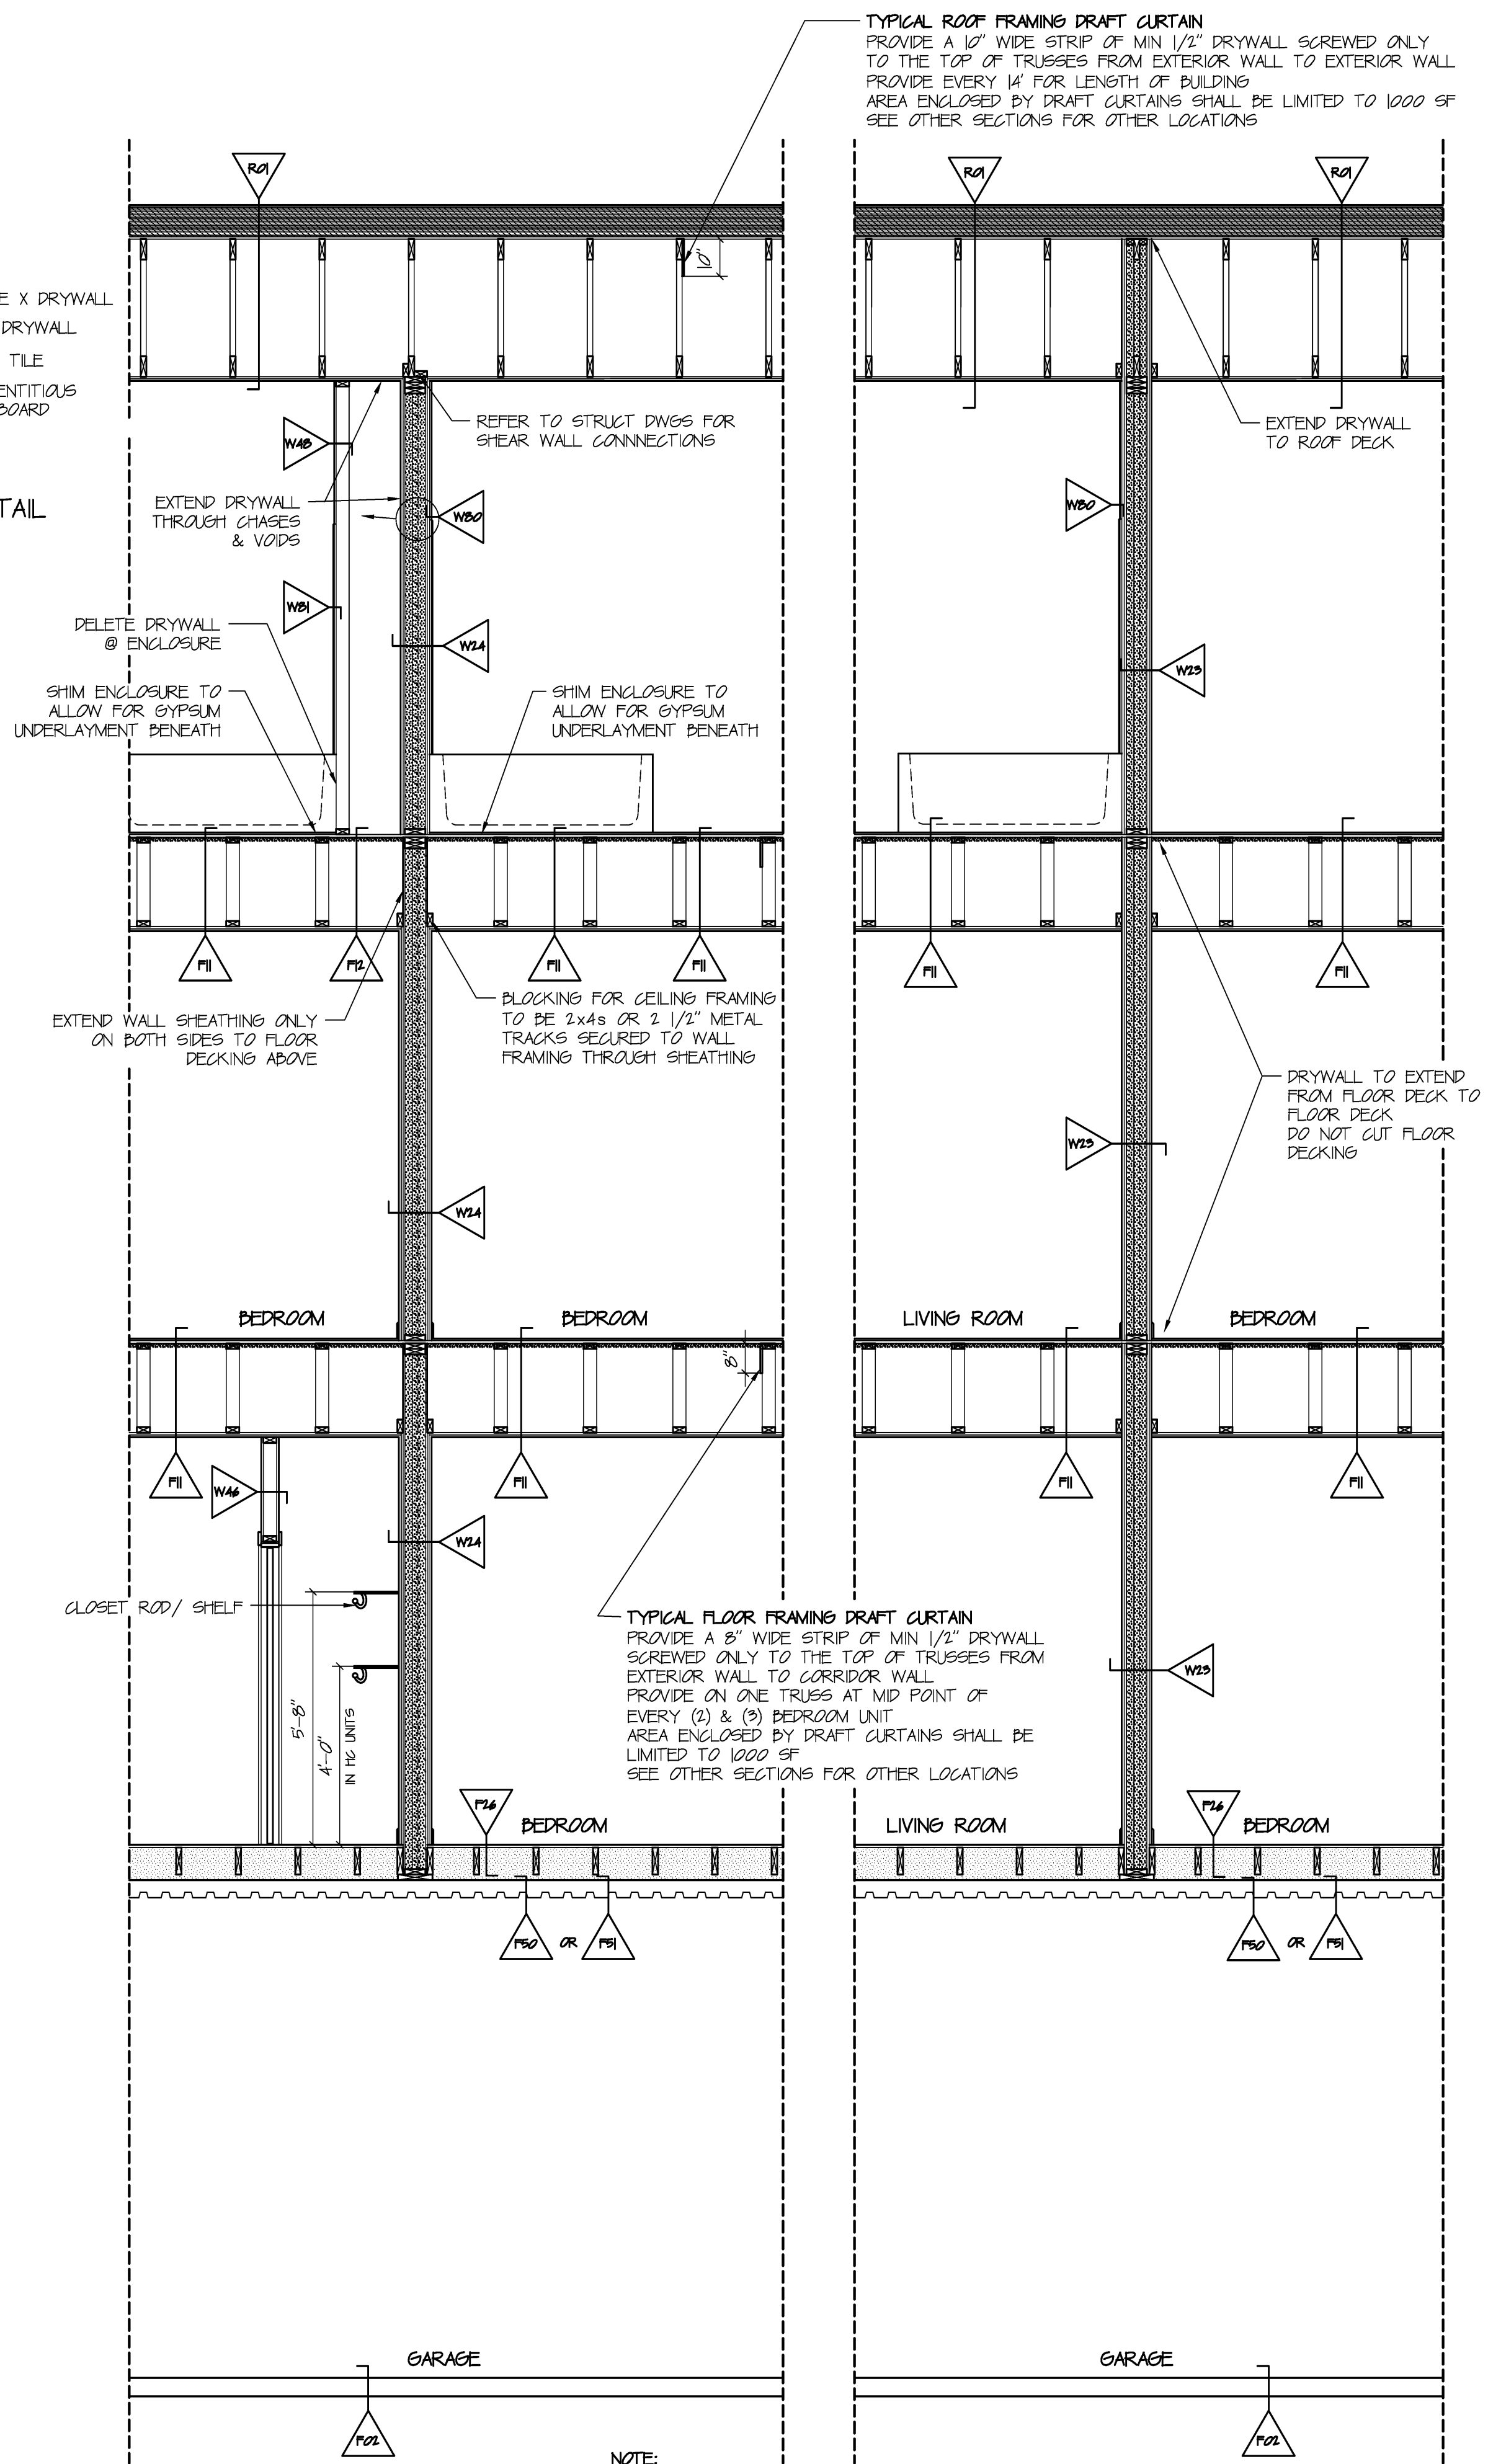


TYPICAL 1
DWELLING SEPARATION WALL
SCALE: 3/8" = 1' 0"


TYPICAL 2
DWELLING SEPARATION FIRE WALL
SCALE: 3/8" = 1' 0"

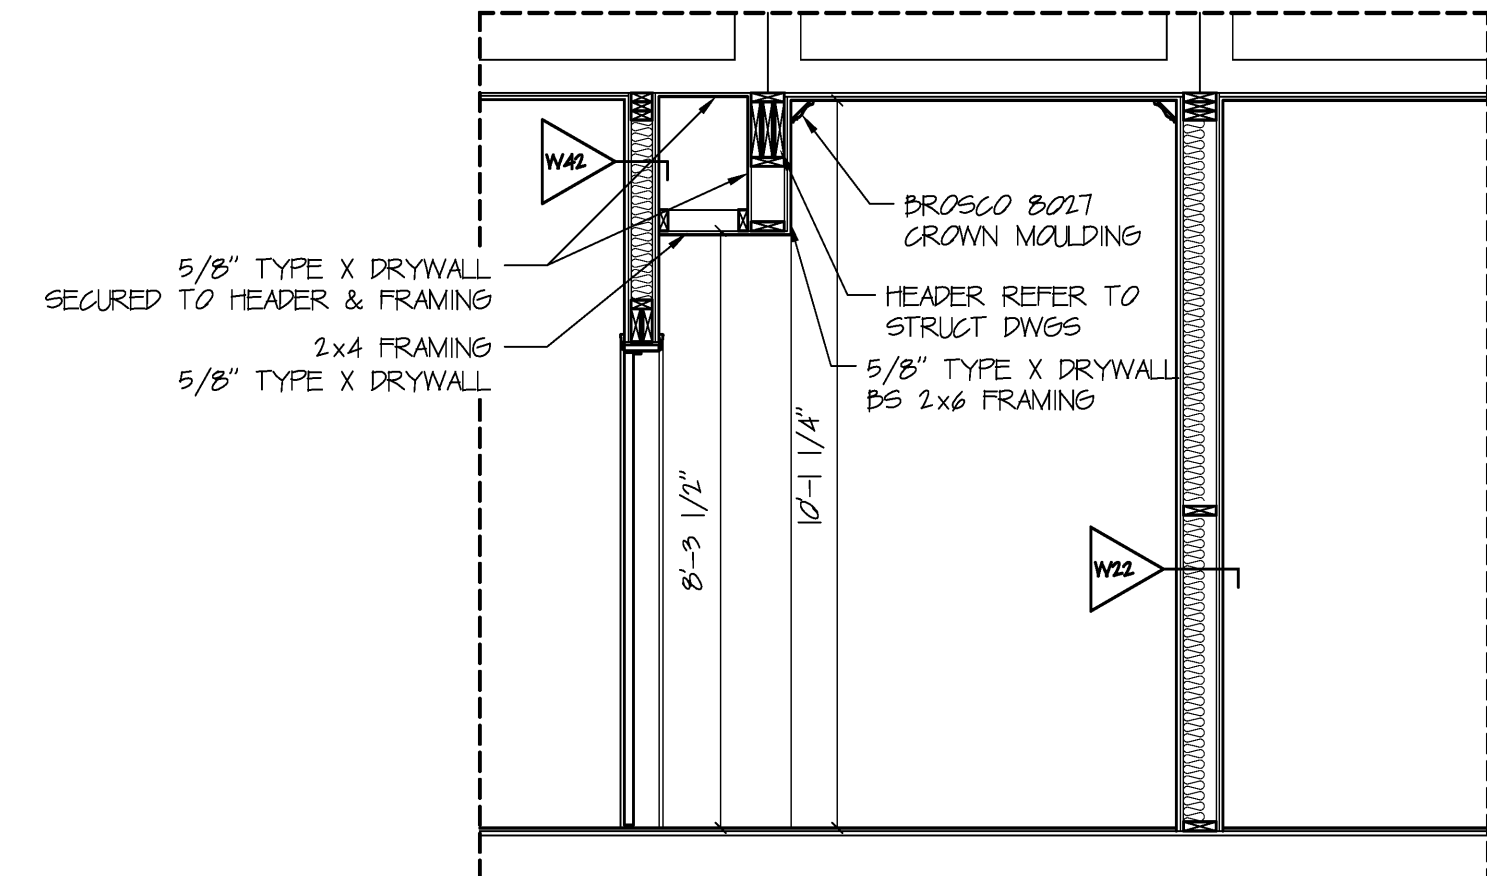

TYPICAL 4
UNIT ENTRANCE TOP FLOOR
SCALE: 3/8" = 1' 0"

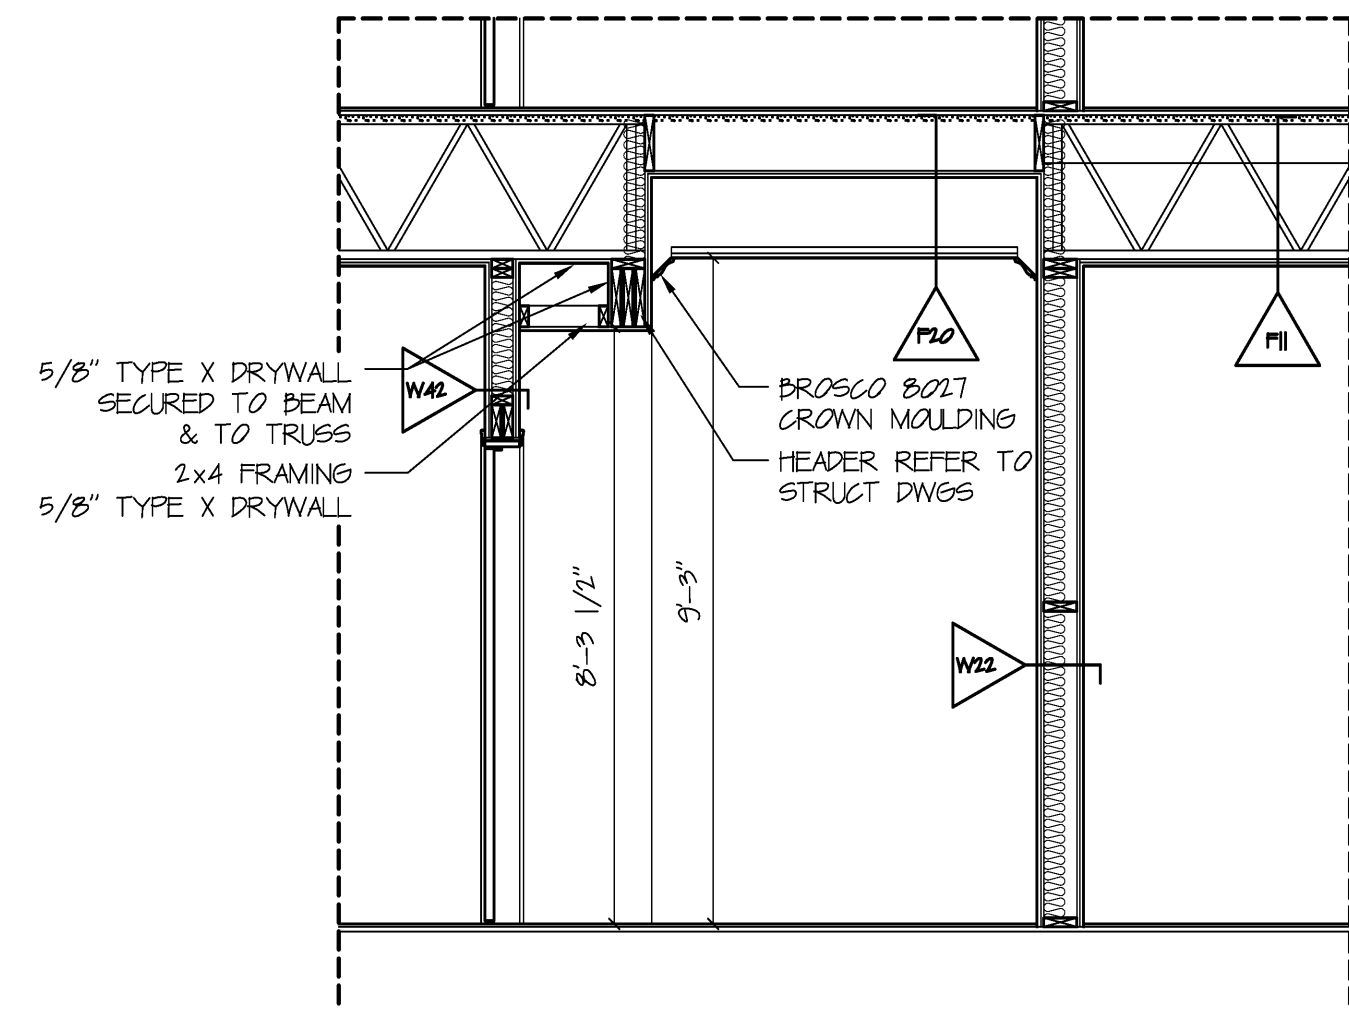

TYPICAL 3
UNIT ENTRANCE INTERMEDIATE FLOORS
SCALE: 3/8" = 1' 0"

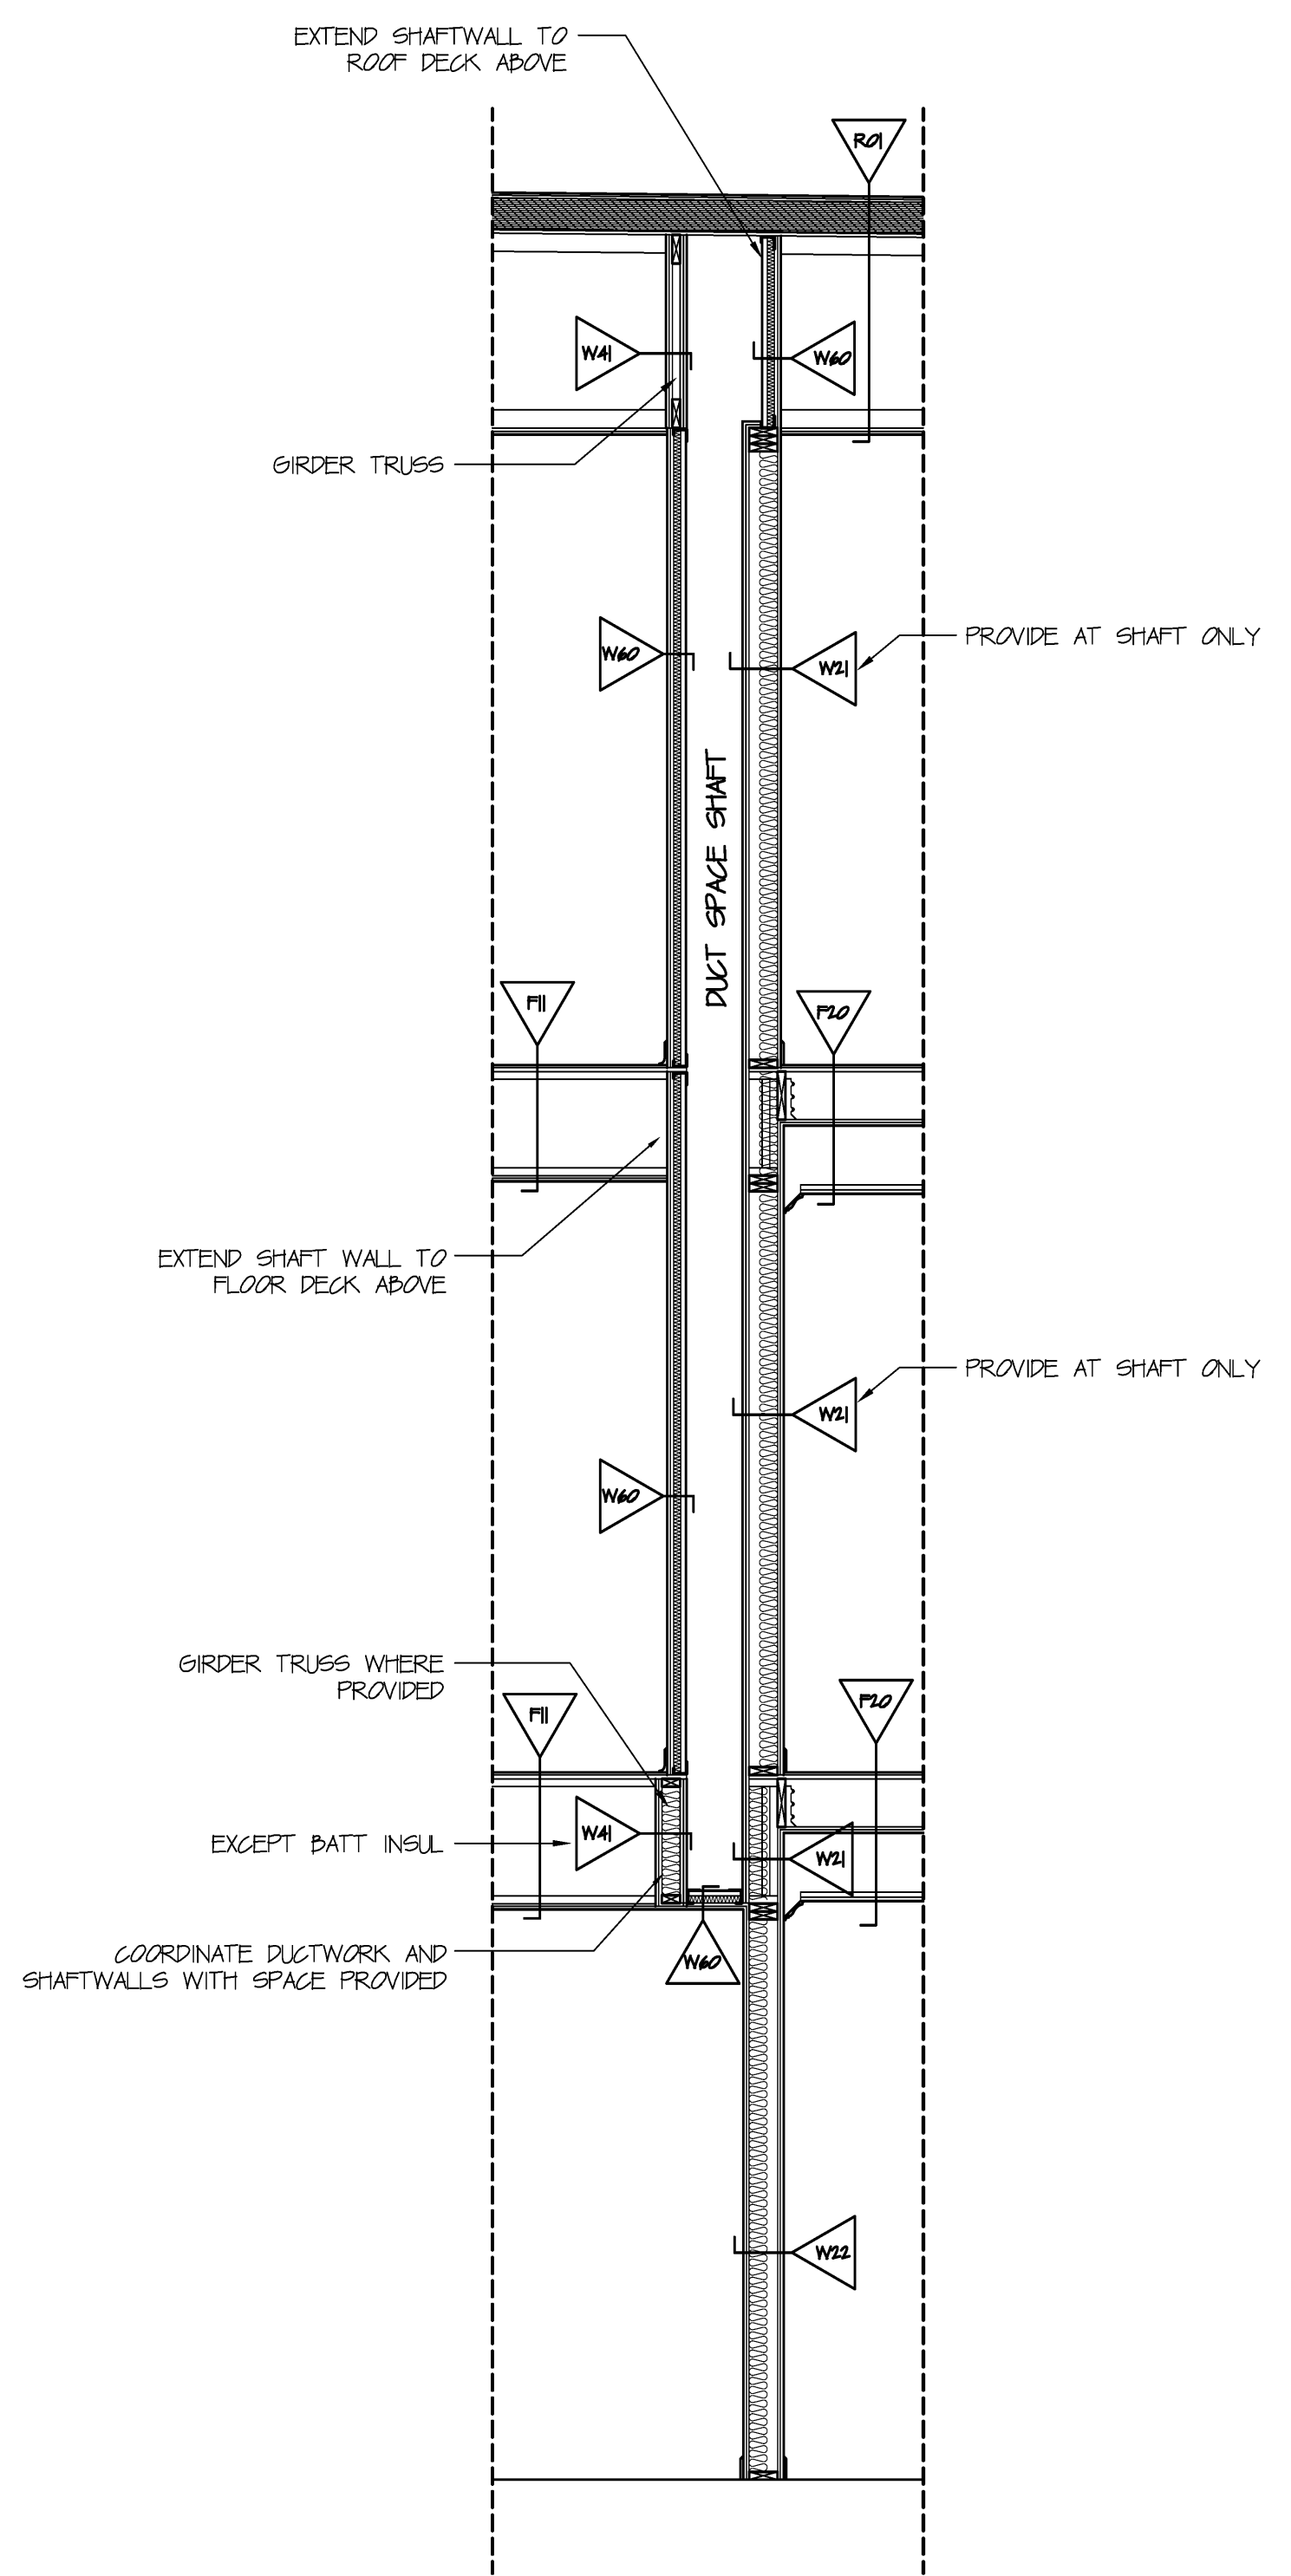

GENERAL NOTES:
NOT ALL FLOORS ARE SHOWN. FRAMING ADJACENT TO SHAFT MAY NOT BE SHOWN ACCURATELY. SEE OTHER SECTIONS FOR CORRECT REPRESENTATION OF CONSTRUCTION.
SHAFTS ARE REQUIRED FOR ALL DUCTWORK CONNECTING THREE FLOORS OR MORE. COORDINATE THIS ENCLOSURE WITH THE HVAC DRAWINGS FOR THE ENCLOSURE SIZES AND LOCATIONS. THIS WOULD INCLUDE A DUCT THAT PASSES THROUGH A FLOOR AND DOES NOT NECESSARILY SERVE THE INTERMEDIATE FLOOR.
ALL DUCTWORK PENETRATIONS OF THE SHAFT SHALL HAVE FIRE DAMPERS.
SHAFTS SHALL HAVE FIRE RATED WALL ASSEMBLIES ON ALL SIDES FROM FLOOR DECK TO FLOOR DECK. PROVIDE A TOP AND BOTTOM ASSEMBLY AS SHOWN.
ALL PENETRATIONS SHALL BE IN THE SIDE OF THE SHAFT.

TYPICAL 5
SHAFT ENCLOSURE
SCALE: 3/8" = 1' 0"

DAVID M. WHITE, ARCHITECT
4029 Tibbetts Hill Road
P. O. Box 447
Goffstown, NH 03045
(603) 437-3405

THE VILLAGE AT OCEAN GATE, LLC
c/o Atlas Investment Group, LLC
95 Fay Street, Suite 107B
Boston, MA 02118

THE BAY HOUSE
Middle Street
Portland, Maine

TYPICAL SECTIONS 1, 2, 3, 4 & 5
DSW, UNIT ENTRY & SHAFT
Scale: 3/8" = 1'-0"
Commission No.: 06-008
Date: July 15, 2008

REVISIONS:

DRG. NO.
BUILDING 1
356.1