




ASSEMBLY G01	NOT TESTED	0 HRS	
--------------	------------	-------	--

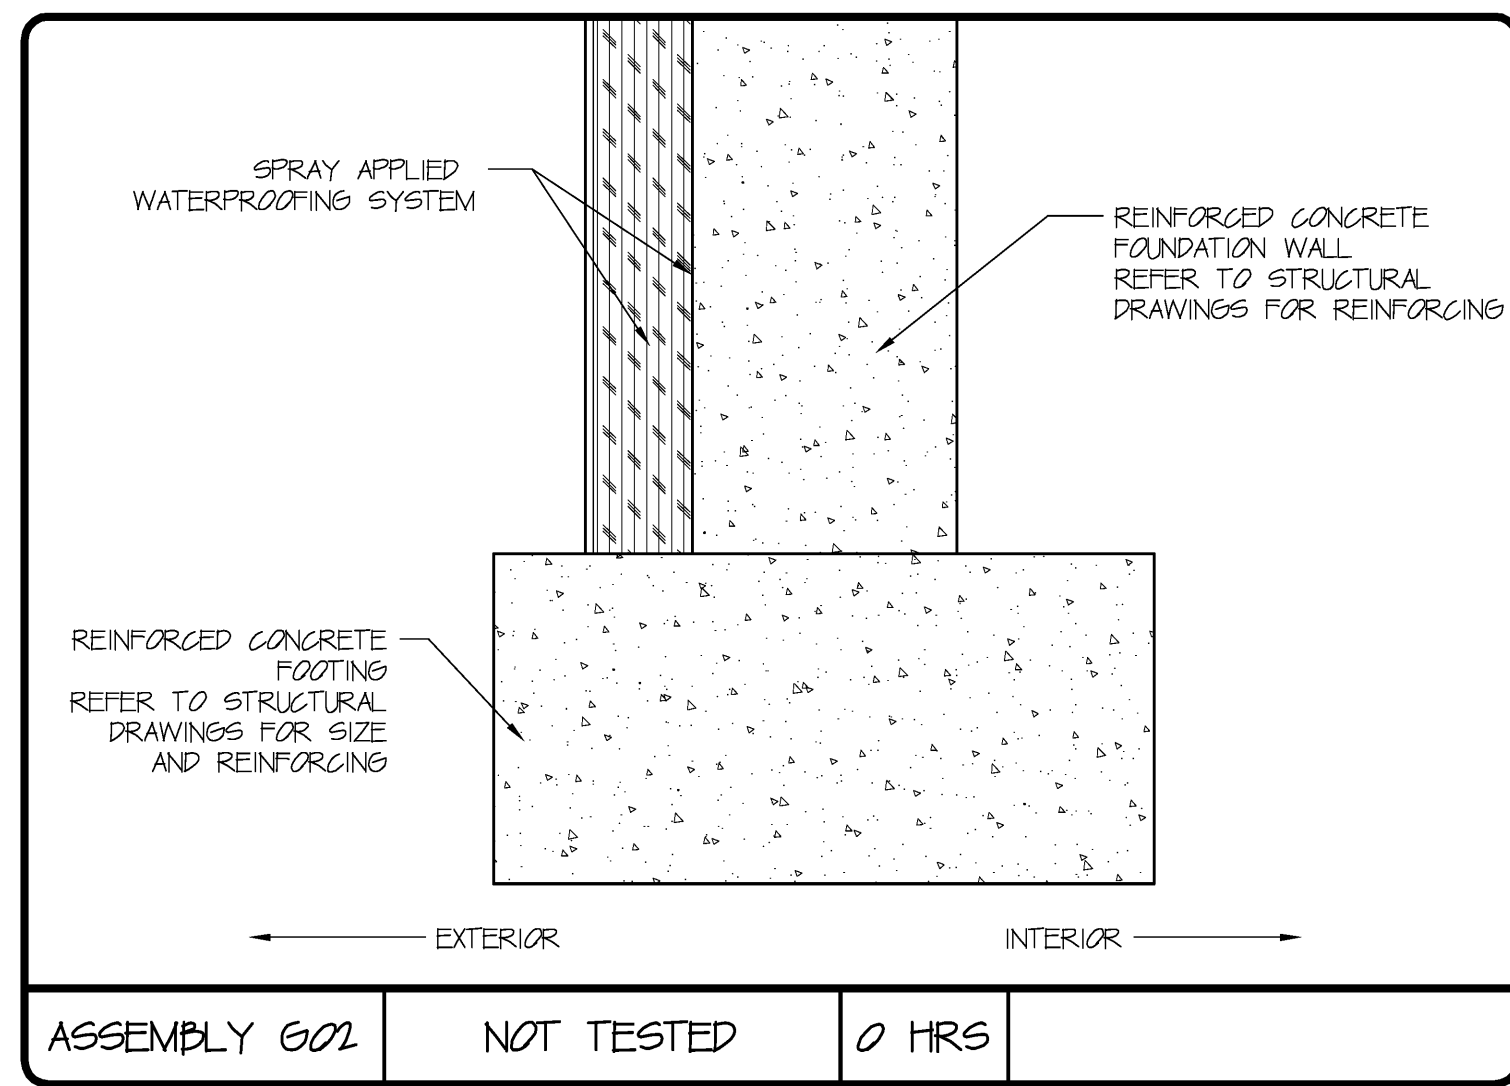


ASSEMBLY G02	NOT TESTED	0 HRS	
--------------	------------	-------	--

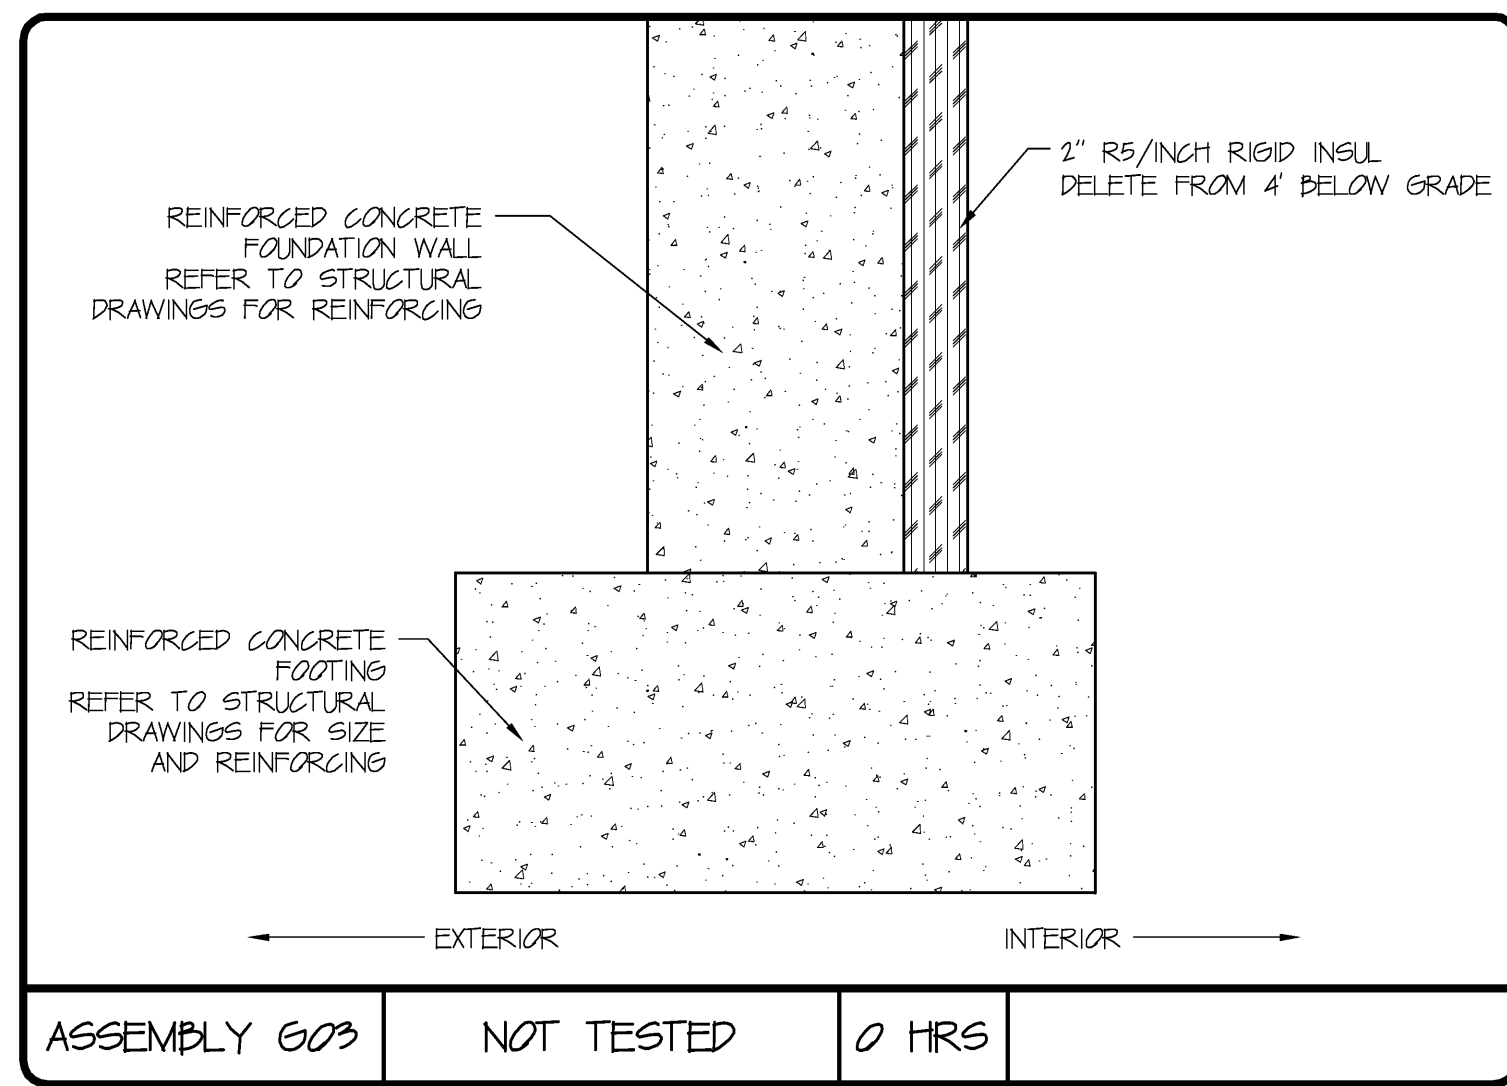


ASSEMBLY G03	NOT TESTED	0 HRS	
--------------	------------	-------	--

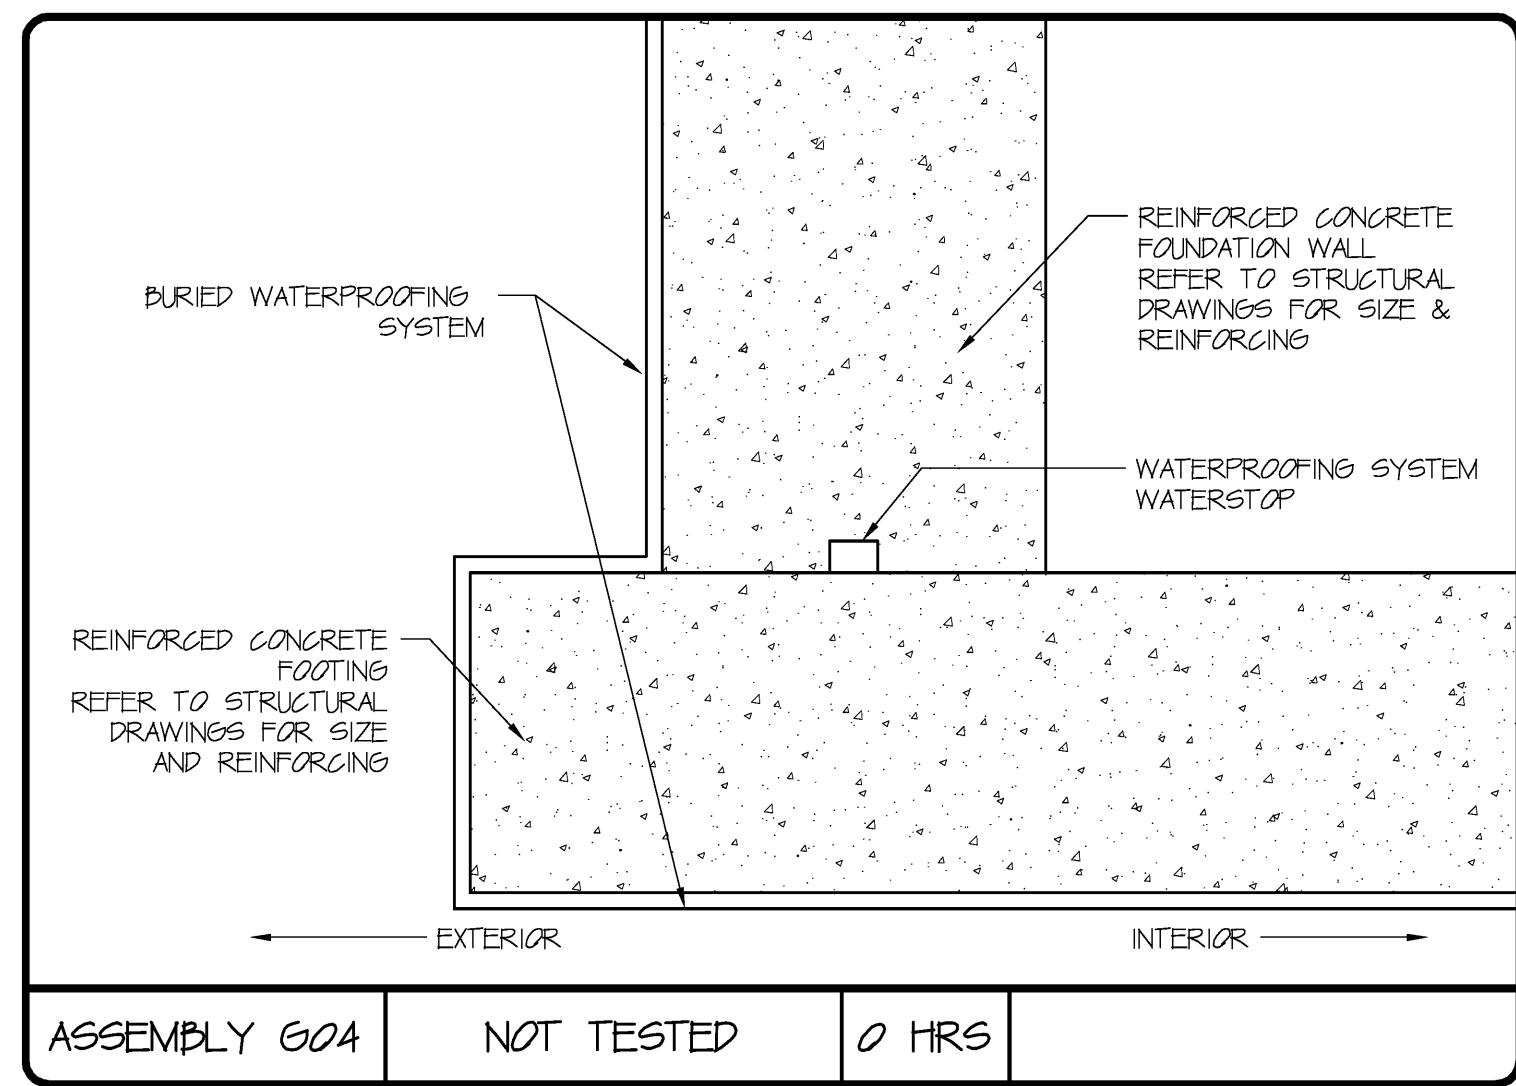


ASSEMBLY G04	NOT TESTED	0 HRS	
--------------	------------	-------	--

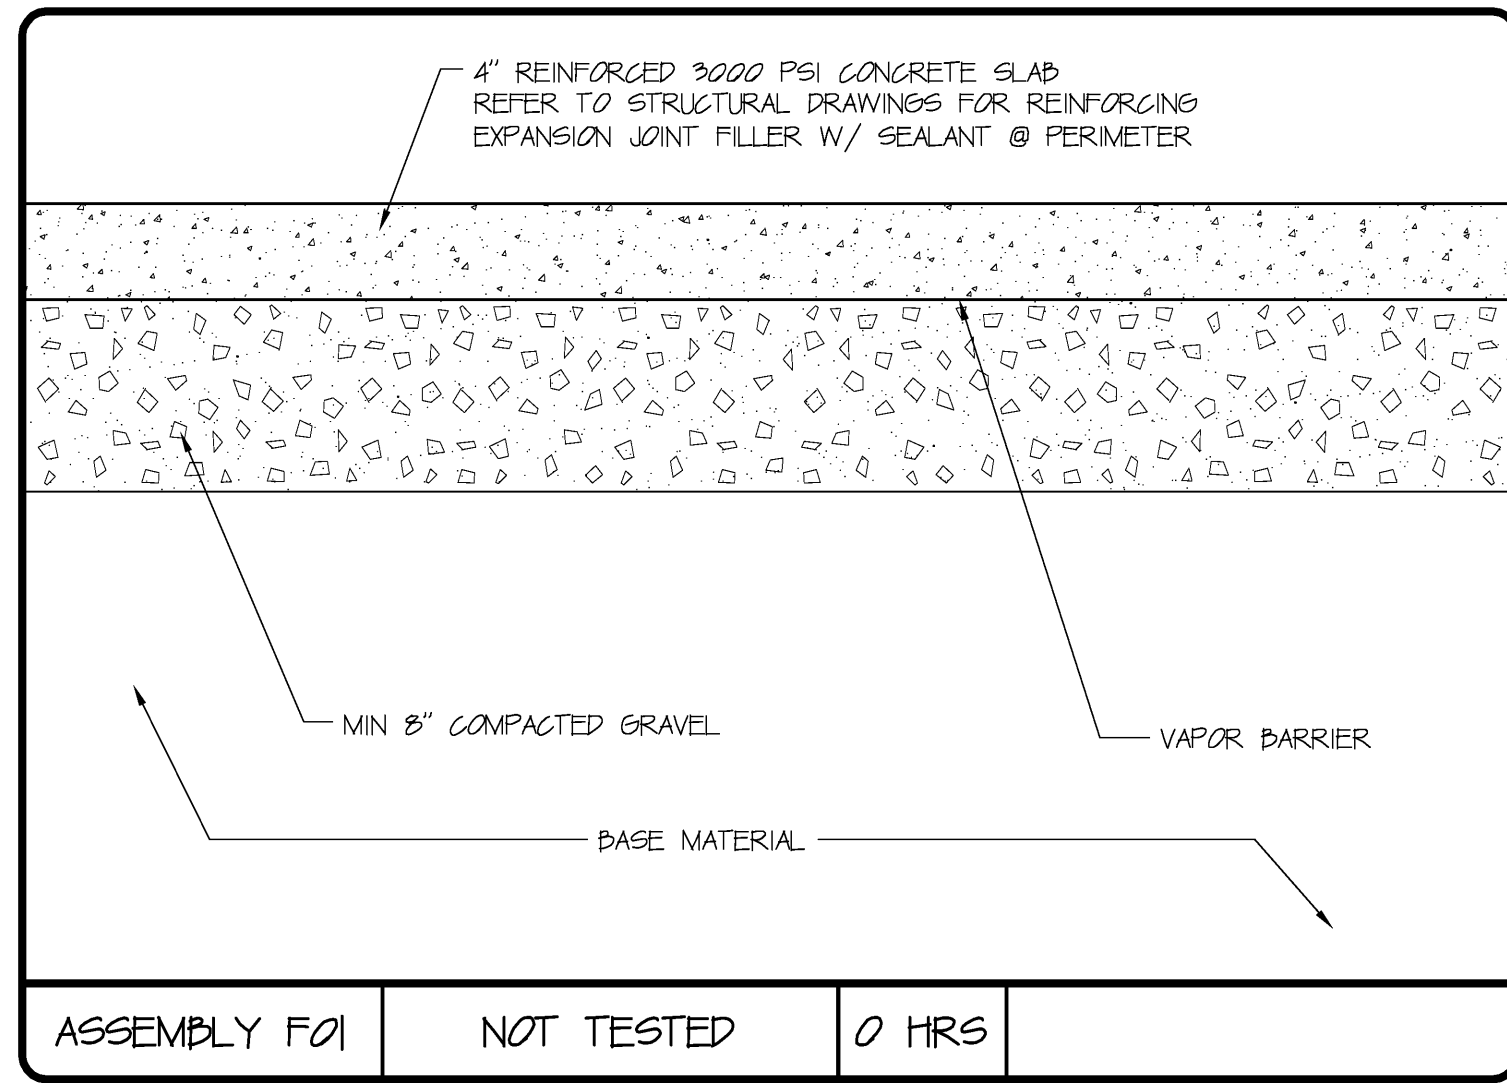


ASSEMBLY F01	NOT TESTED	0 HRS	
--------------	------------	-------	--

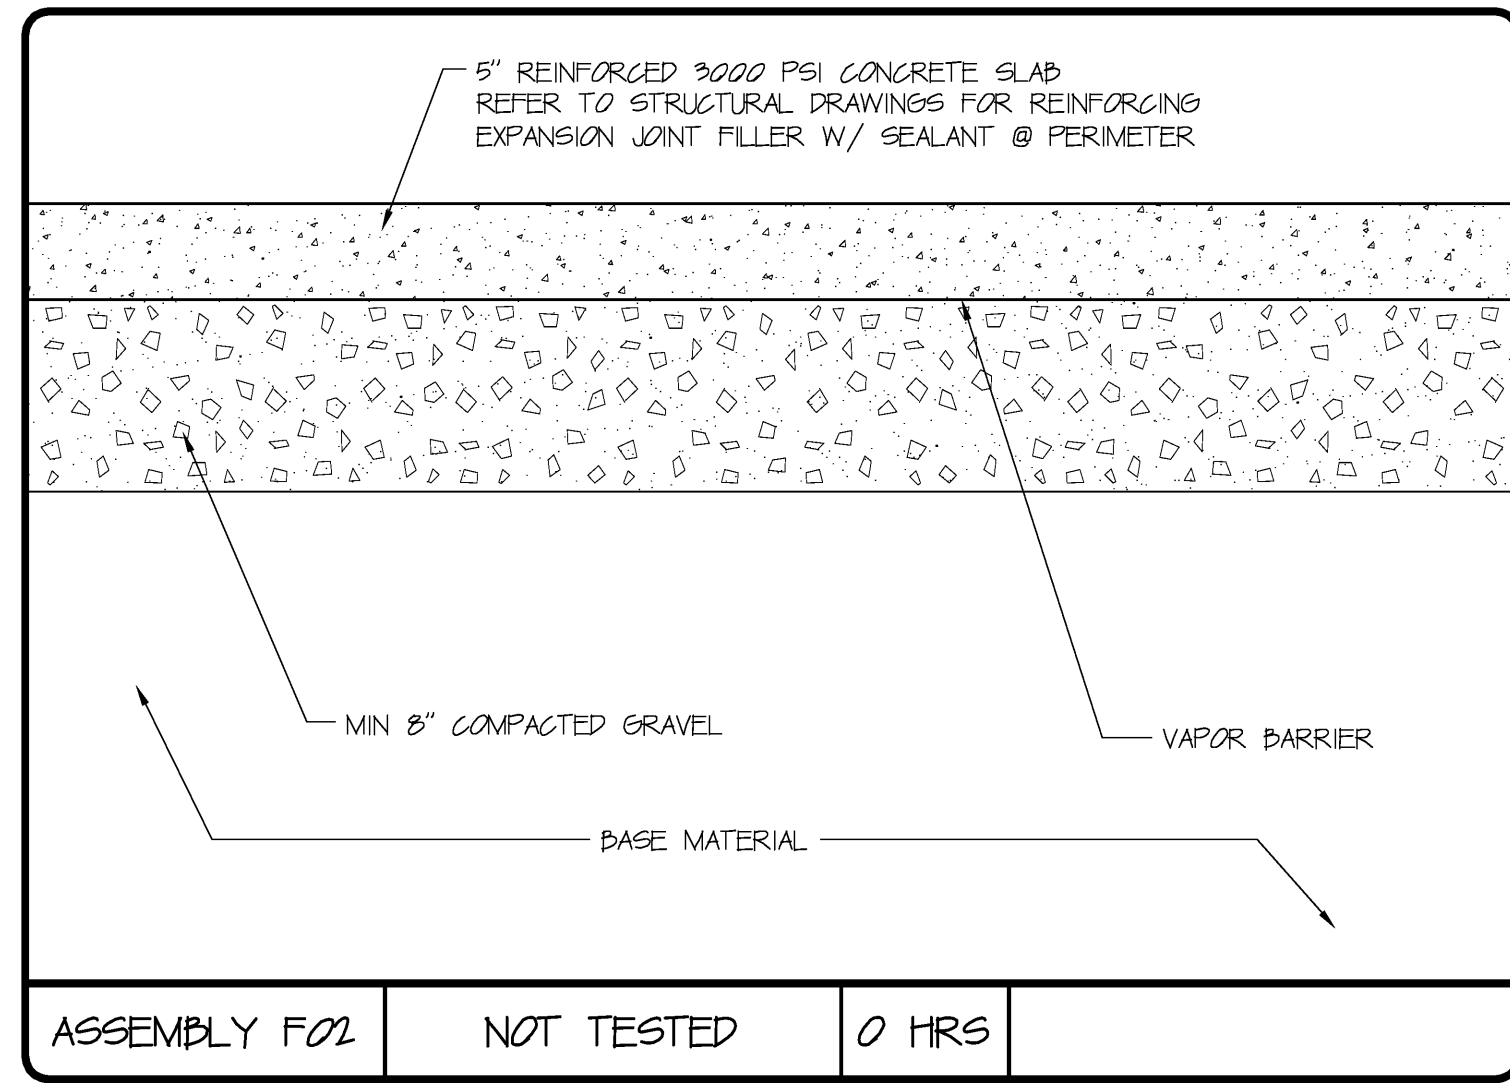


ASSEMBLY F02	NOT TESTED	0 HRS	
--------------	------------	-------	--

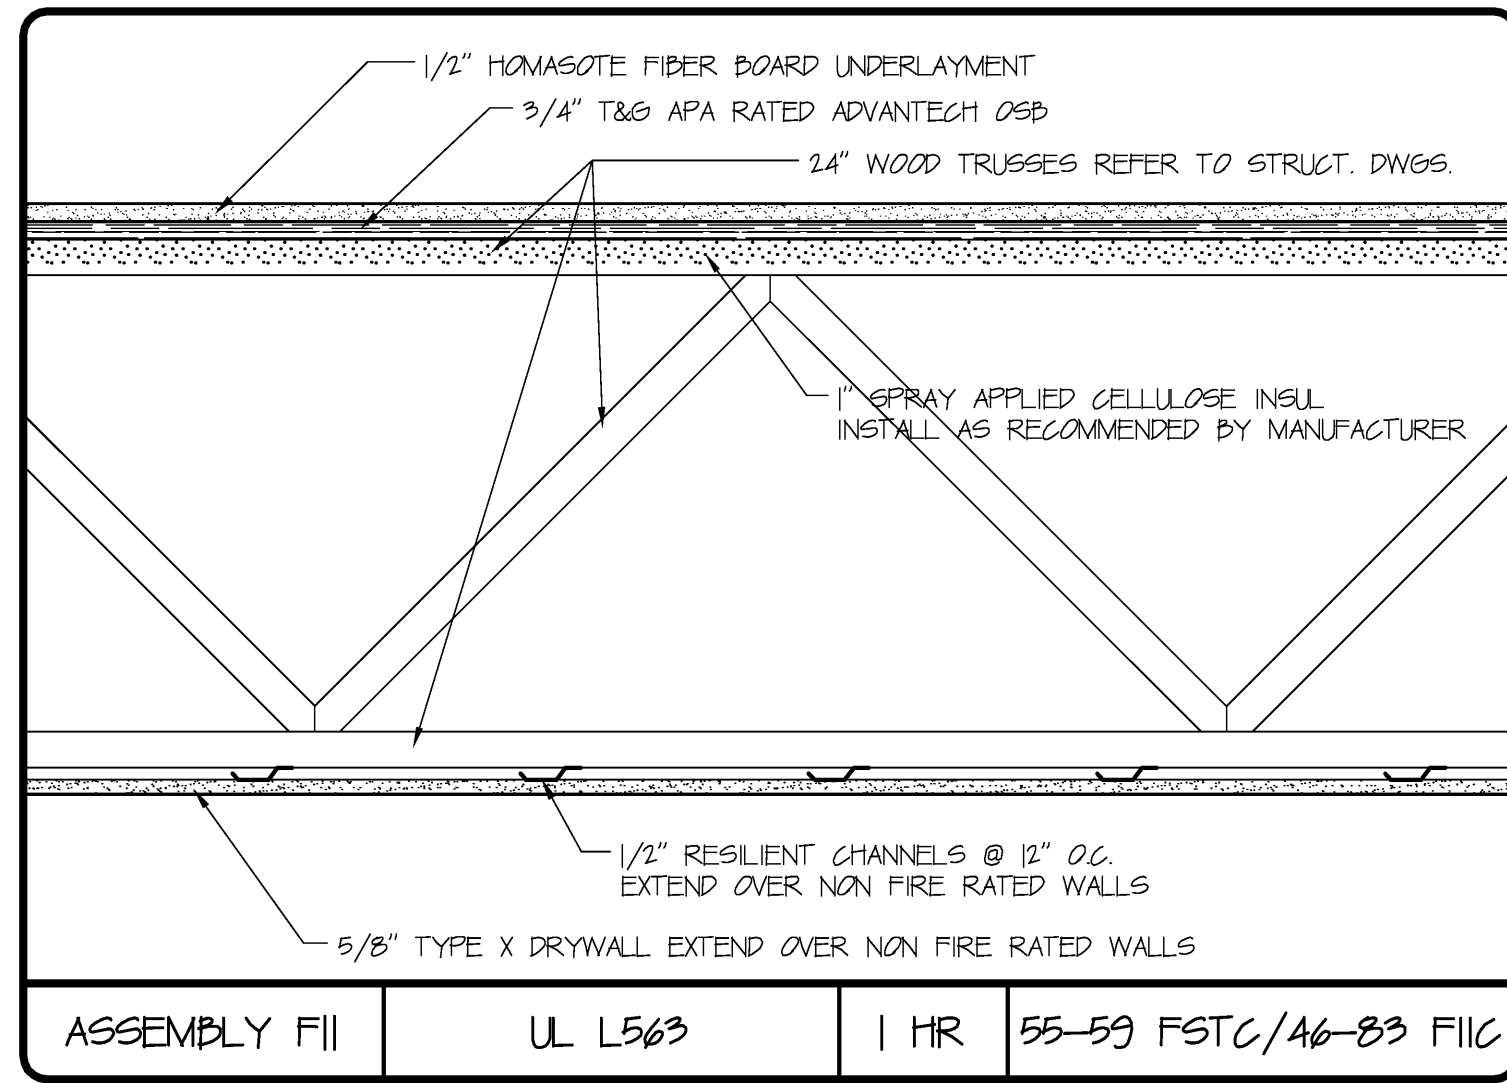


ASSEMBLY F11	UL L563	1 HR	55-59 FSTC/A6-B3 FIC
--------------	---------	------	----------------------

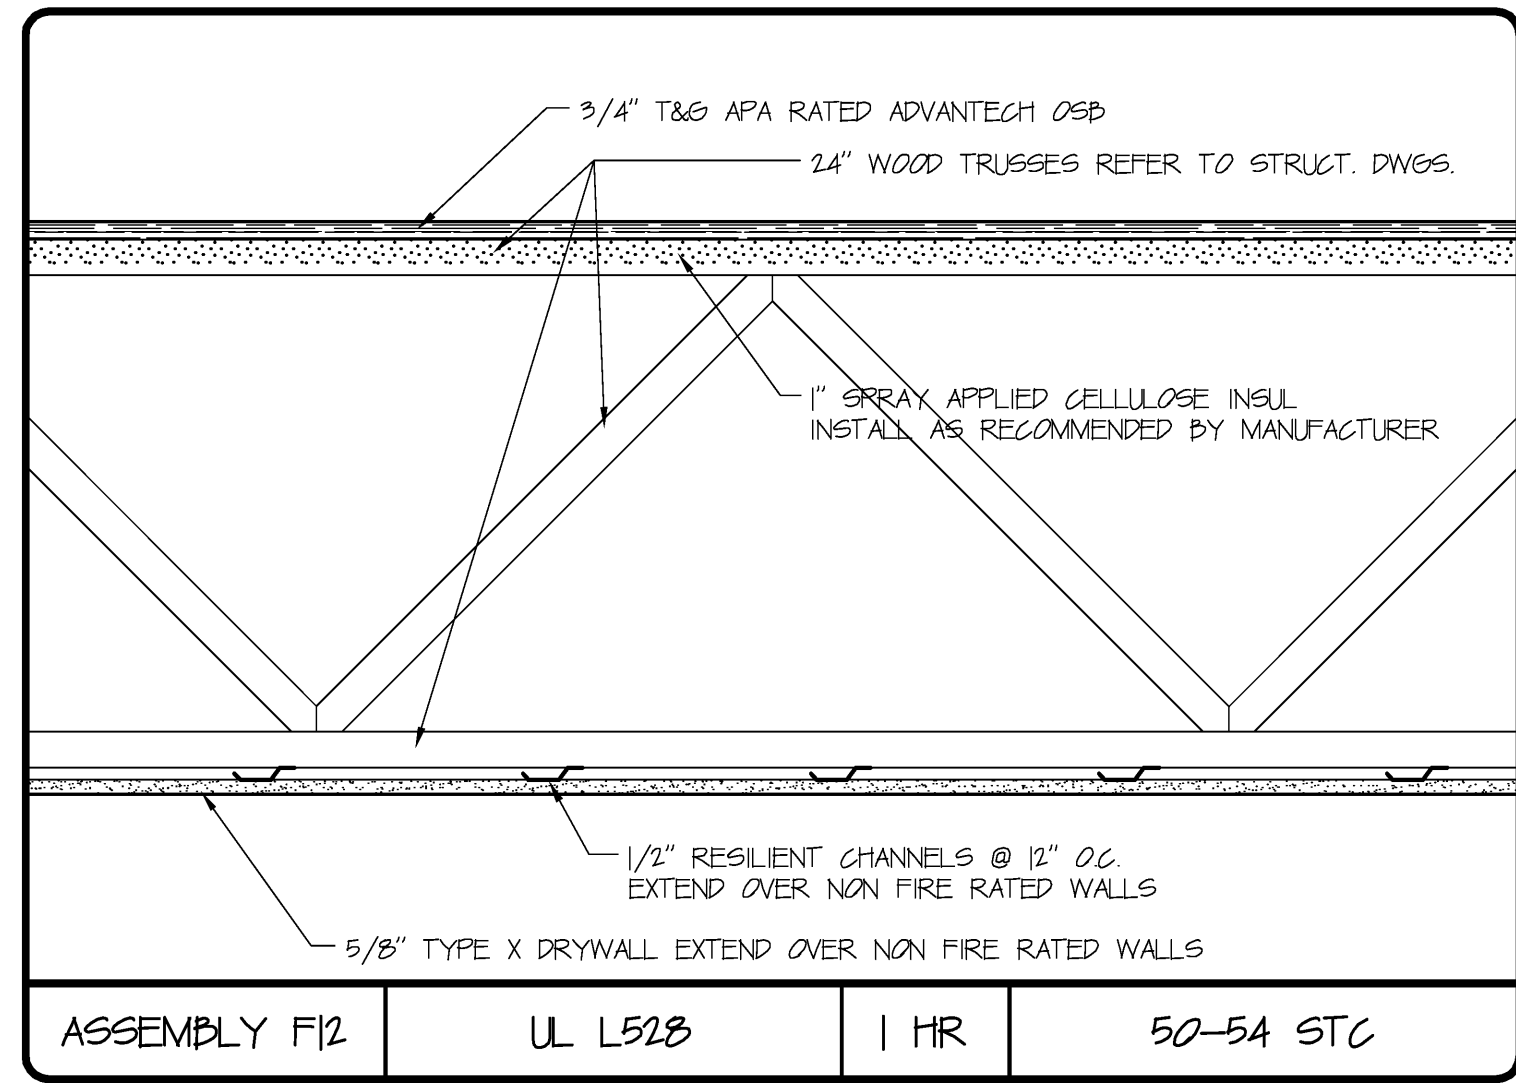


ASSEMBLY F12	UL L52B	1 HR	50-54 STC
--------------	---------	------	-----------

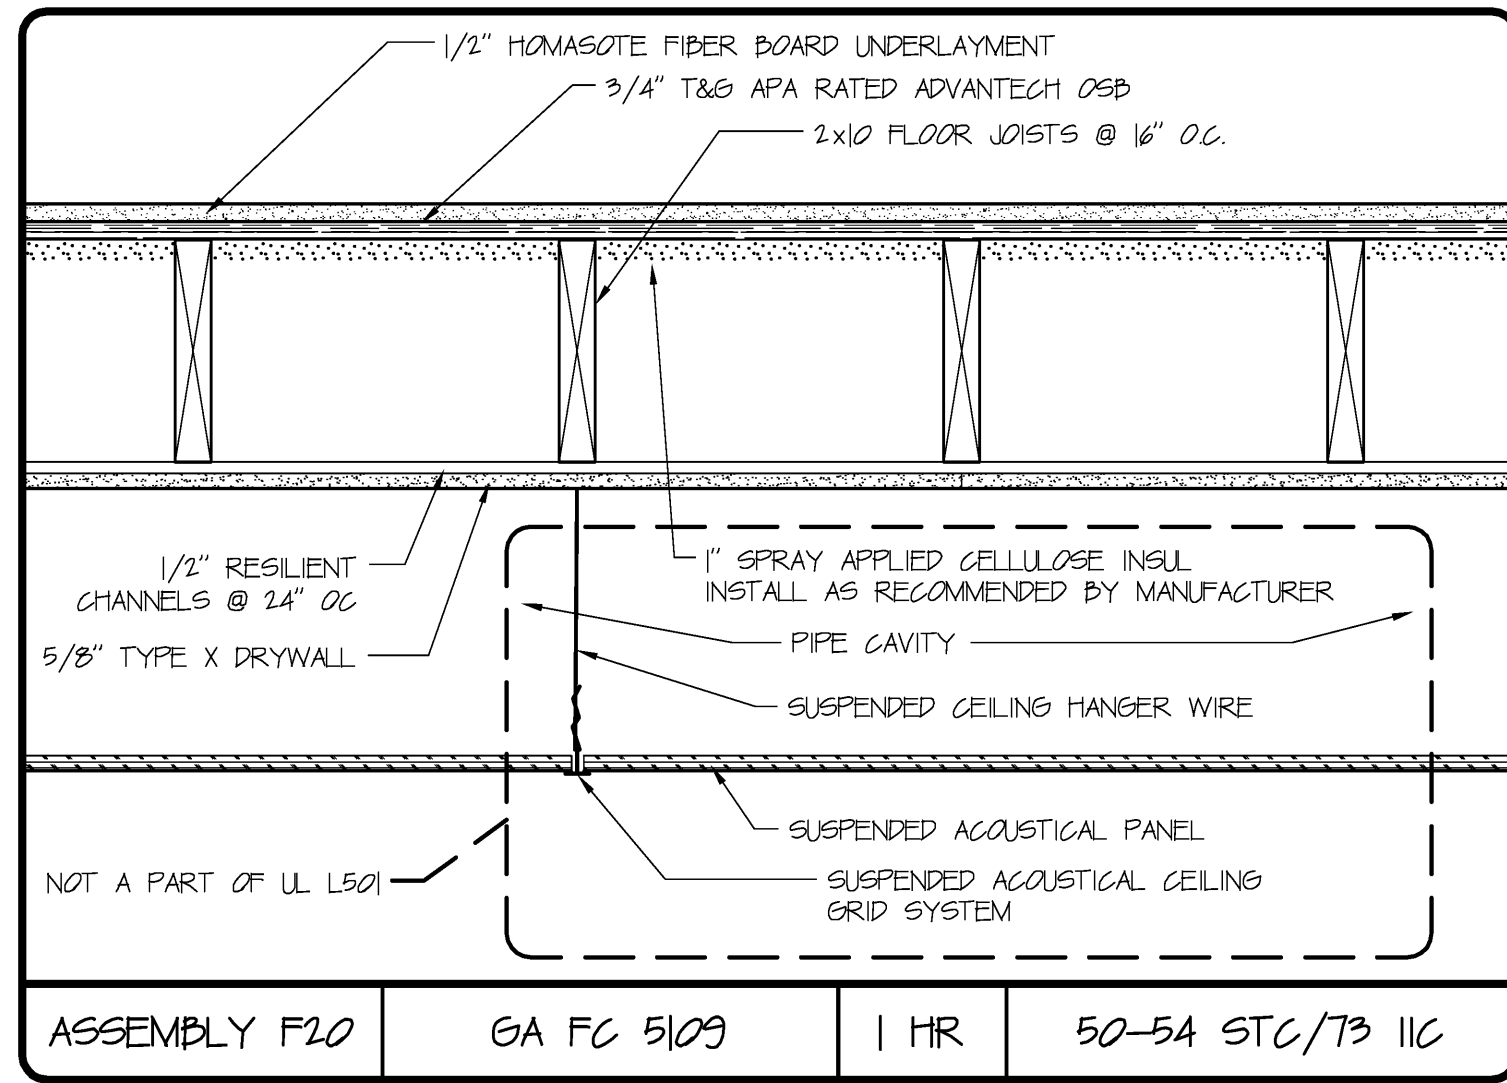


ASSEMBLY F20	GA FC 5109	1 HR	50-54 STC/T3 IIC
--------------	------------	------	------------------

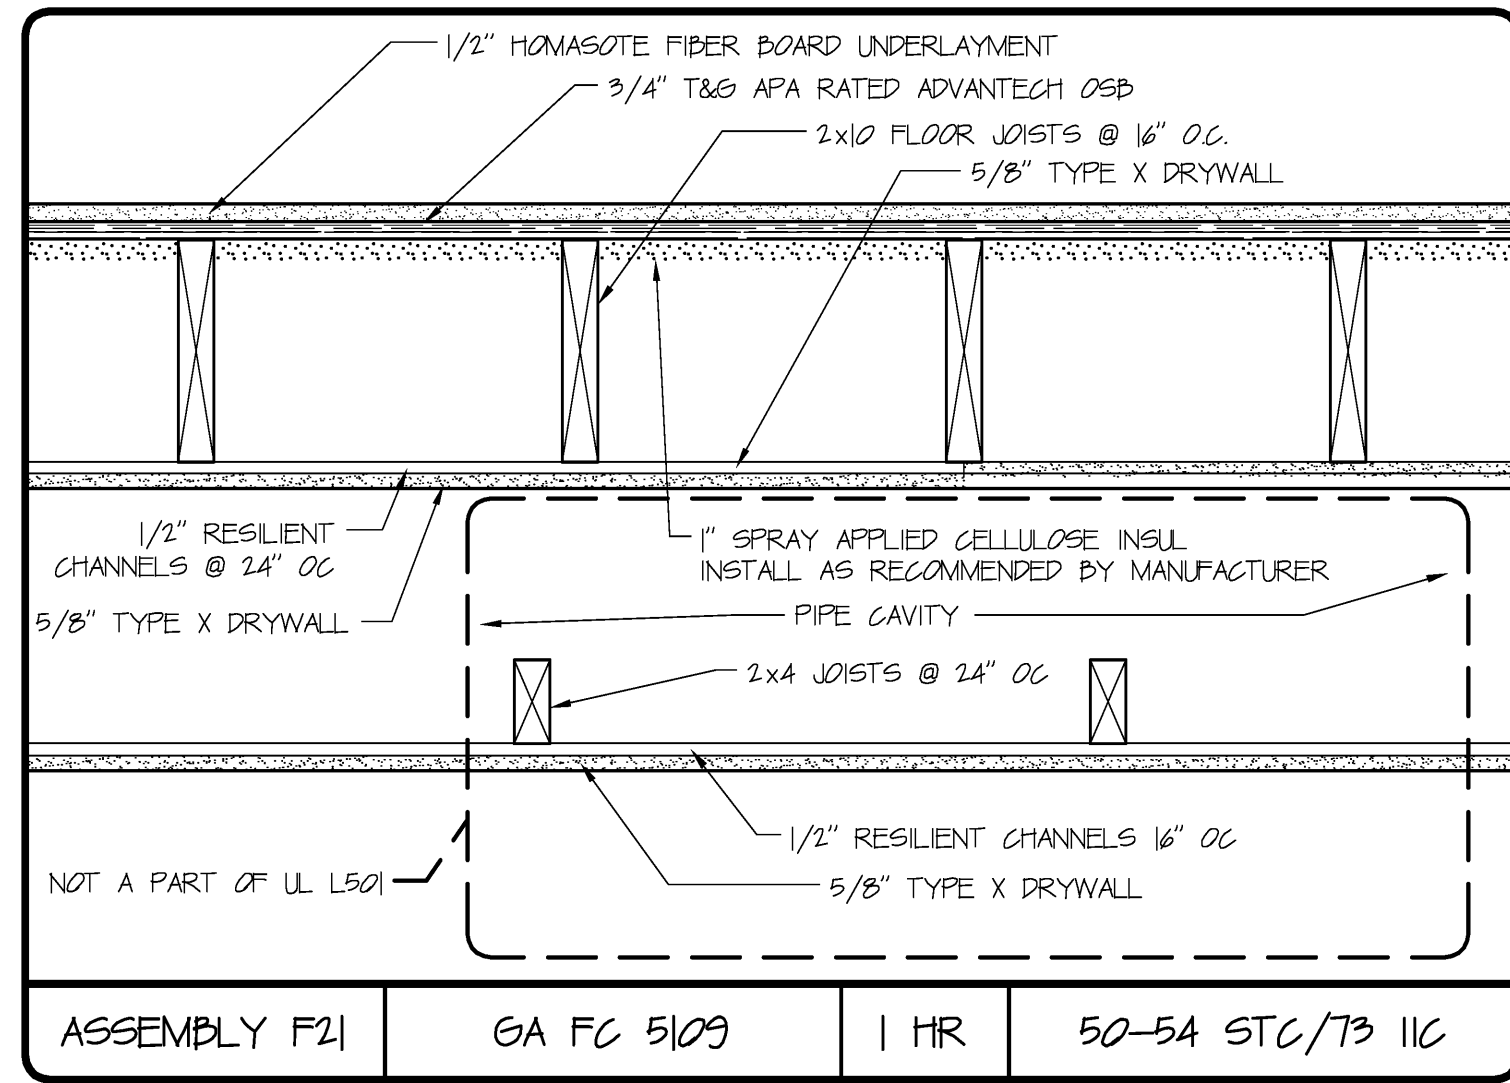


ASSEMBLY F21	GA FC 5109	1 HR	50-54 STC/T3 IIC
--------------	------------	------	------------------

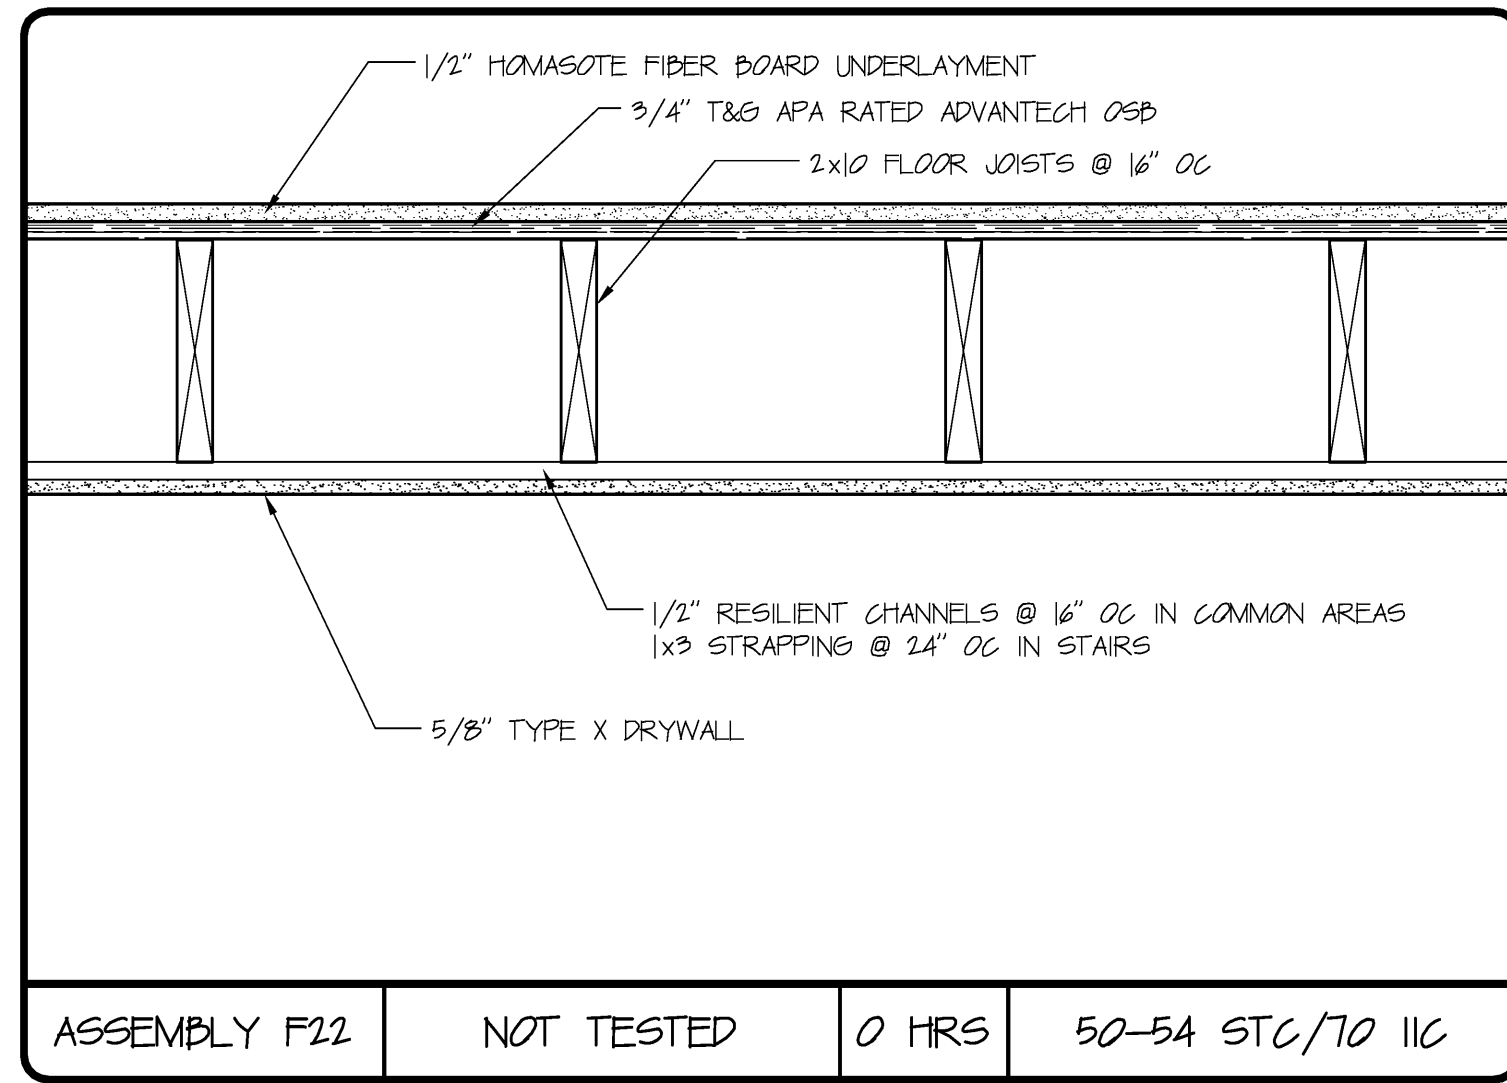


ASSEMBLY F22	NOT TESTED	0 HRS	50-54 STC/T0 IIC
--------------	------------	-------	------------------

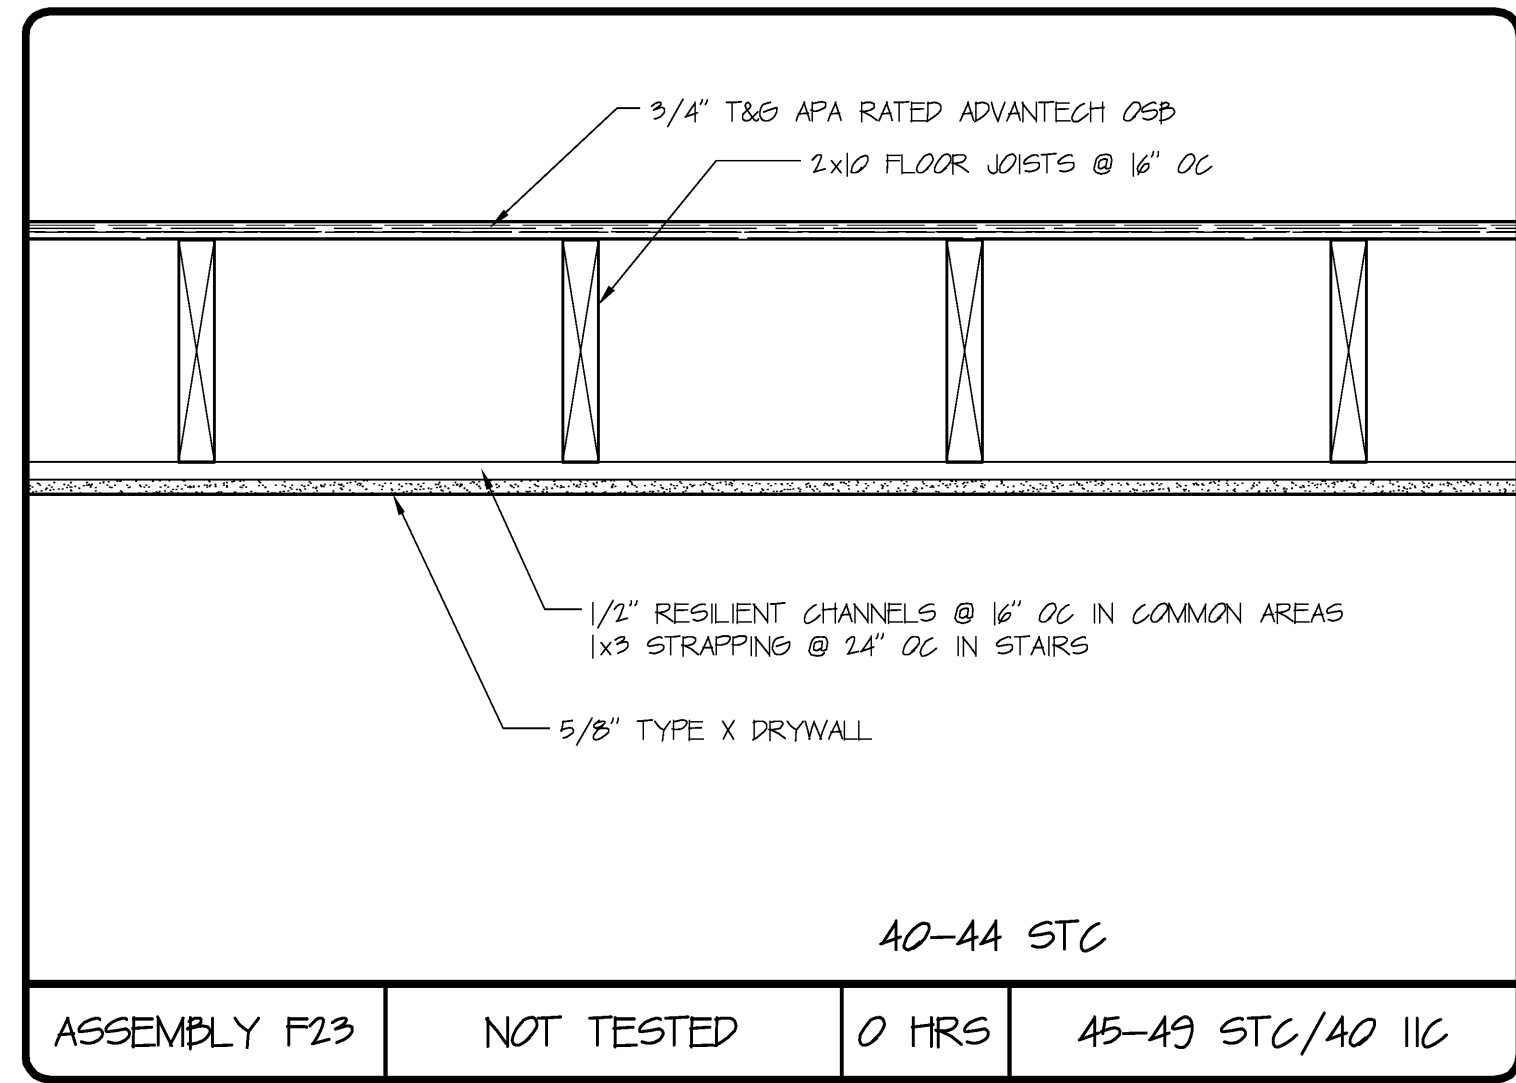


ASSEMBLY F23	NOT TESTED	0 HRS	45-49 STC/40 IIC
--------------	------------	-------	------------------

 


ASSEMBLY F24	NOT TESTED	0 HRS	
--------------	------------	-------	--

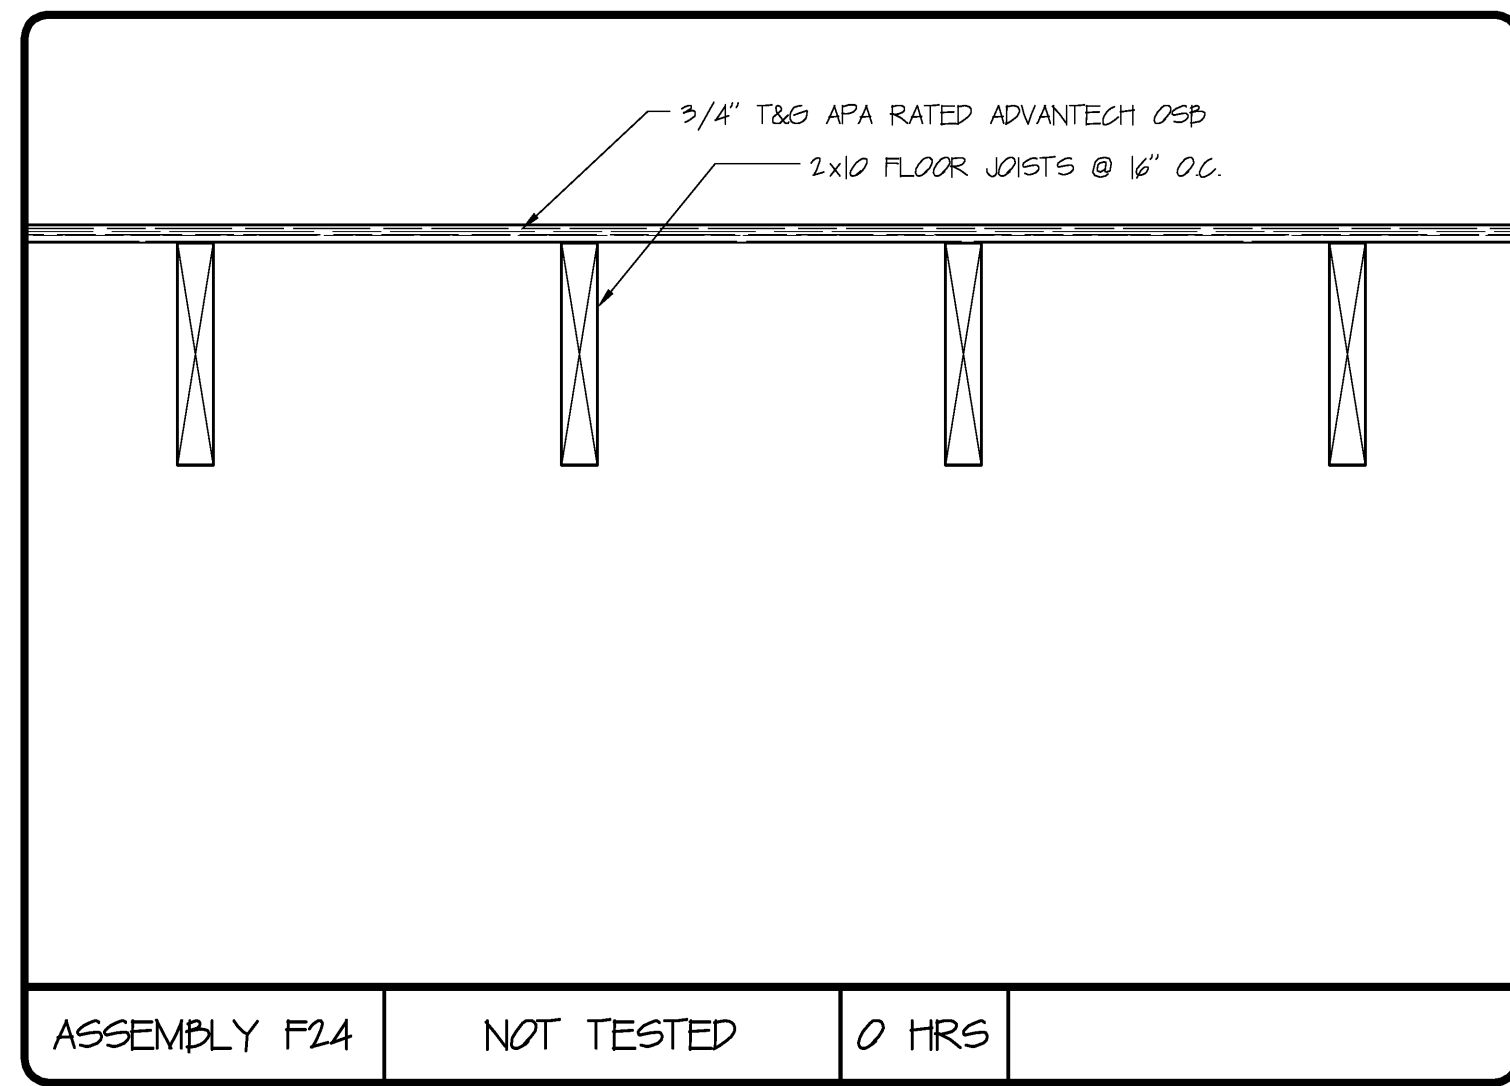

ASSEMBLY F25	IBC 710	1 HR	40-44 STC
--------------	---------	------	-----------

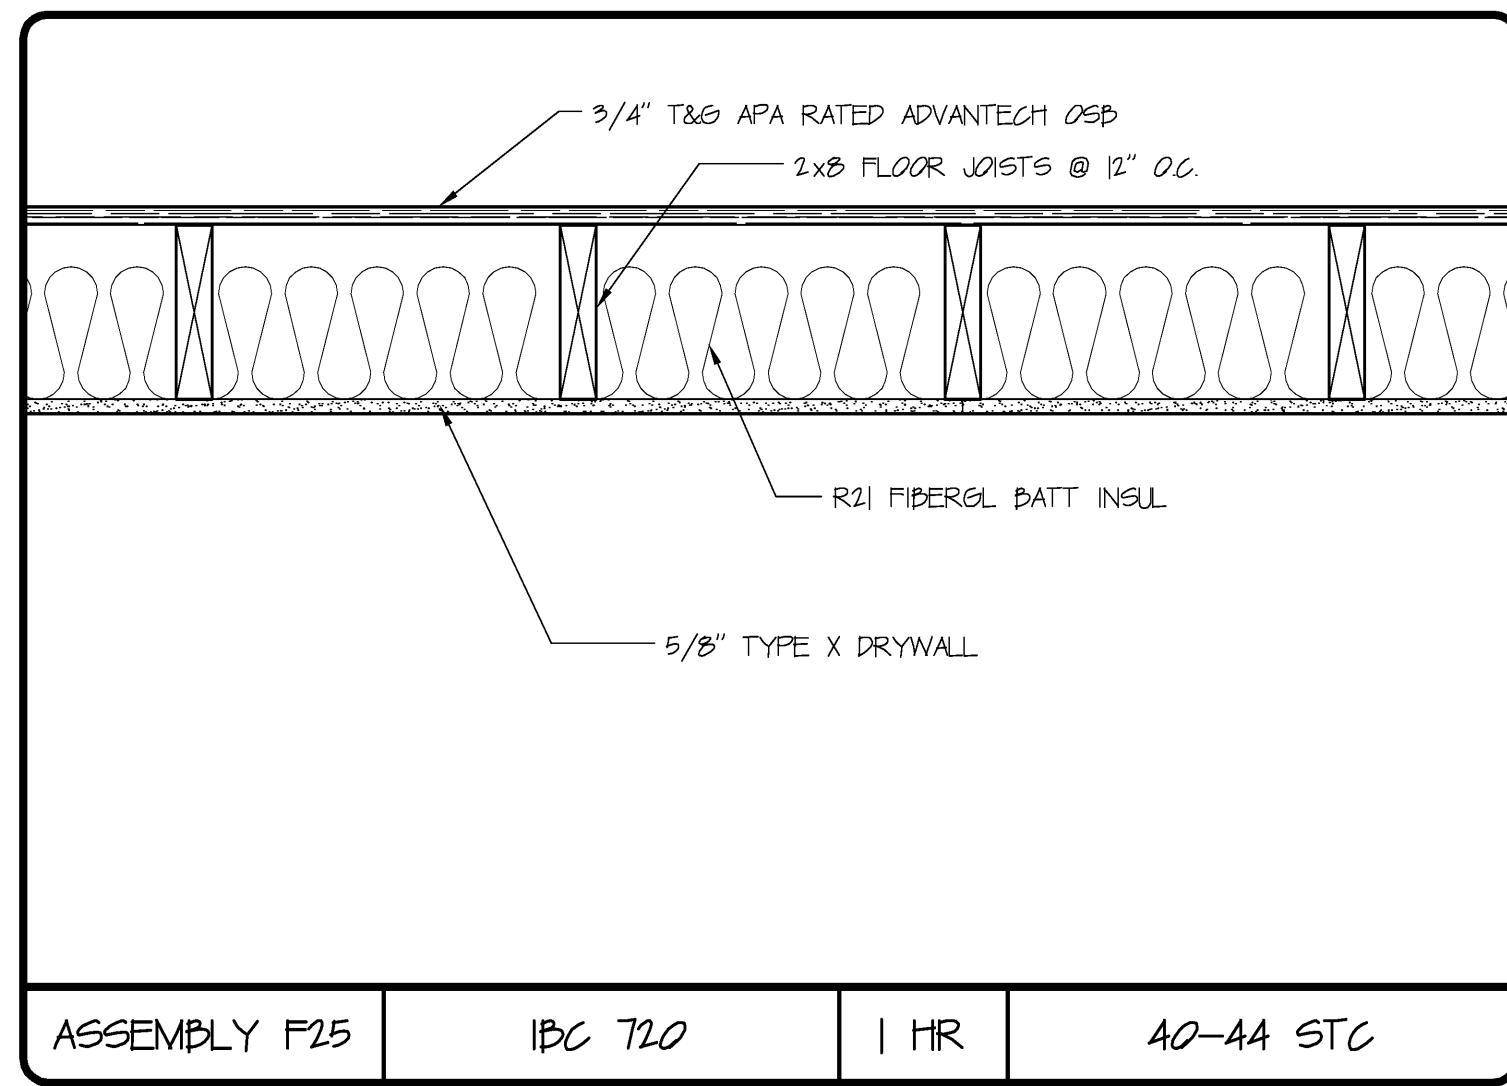

ASSEMBLY F26	NOT TESTED	0 HRS	40-44 STC
--------------	------------	-------	-----------

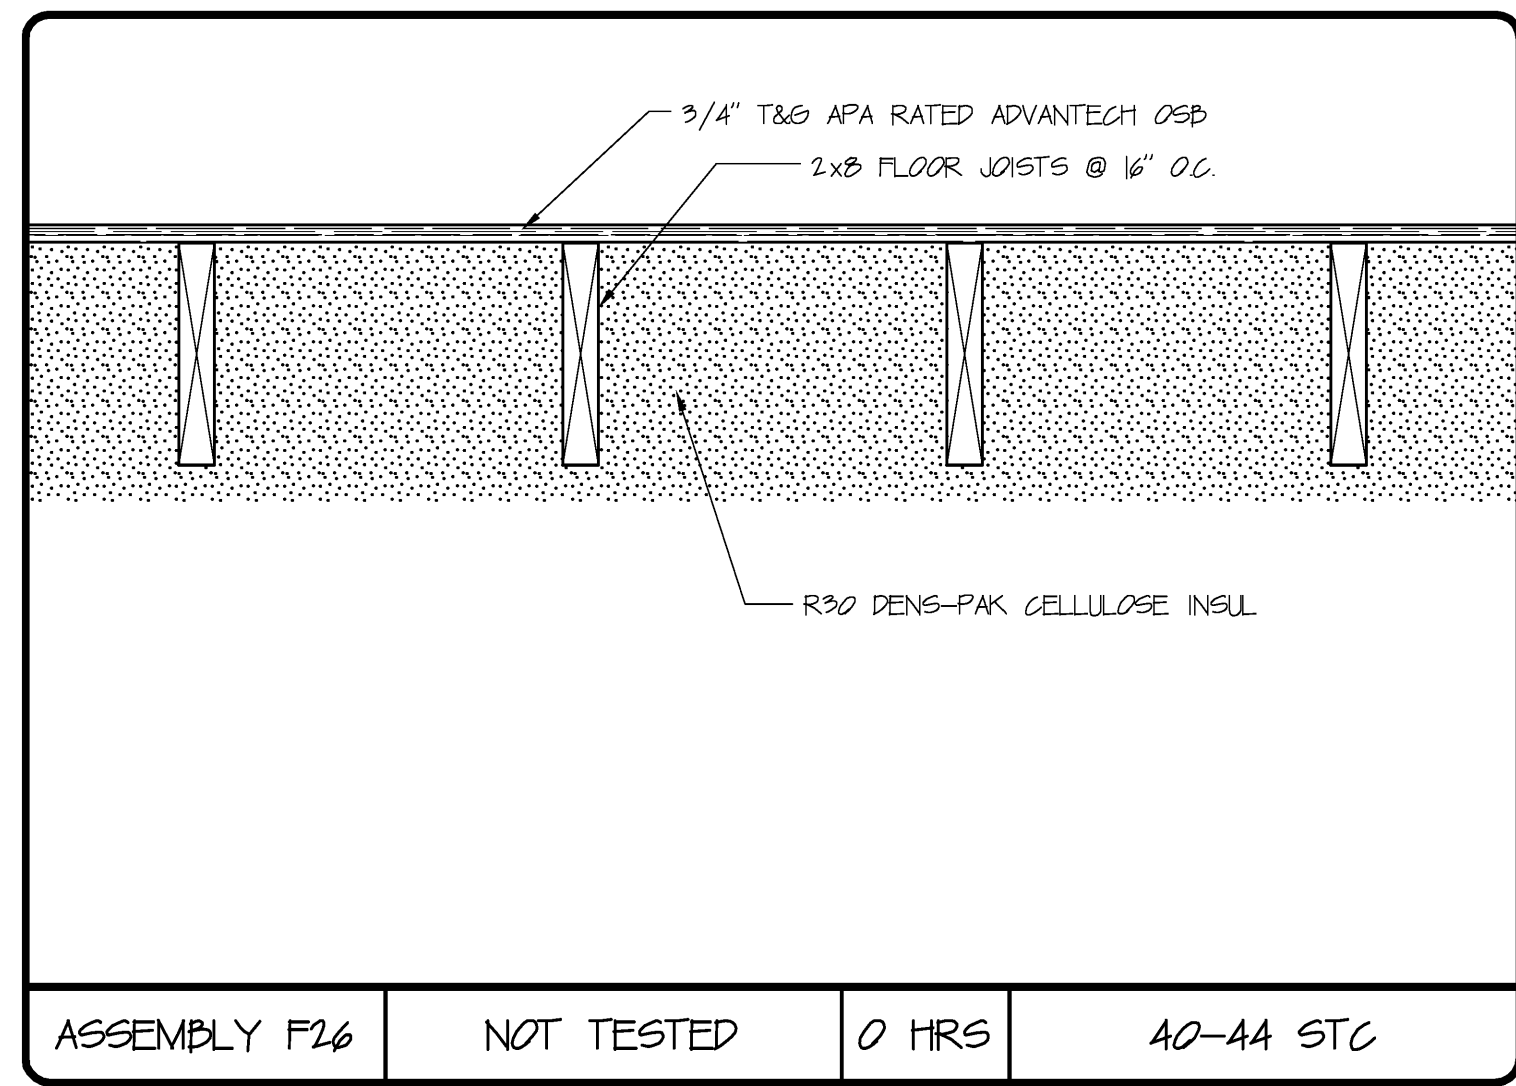

ASSEMBLY F27	NOT TESTED	0 HRS	40-44 STC
--------------	------------	-------	-----------

DAVID M. WHITE, ARCHITECT
403 Tibbetts Hill Road
P. O. Box 447
Goffstown, NH 03045
(603) 437-3405

THE VILLAGE AT OCEAN GATE, LLC
c/o Atlas Investment Group, LLC
35 Fay Street, Suite 107B
Boston, MA 02118

THE BAY HOUSE
Middle Street
Portland, Maine

ASSEMBLY SCHEDULES
Scale: NOT TO SCALE
Commission No.: 06-008
Date: July 15, 2008

REVISIONS:

DRG. NO.
AS.5