




ASSEMBLY F40 NOT TESTED 0 HRS

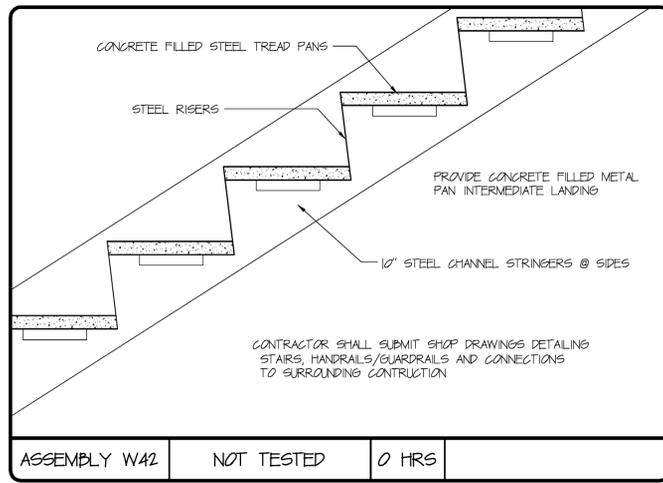


ASSEMBLY W42 NOT TESTED 0 HRS

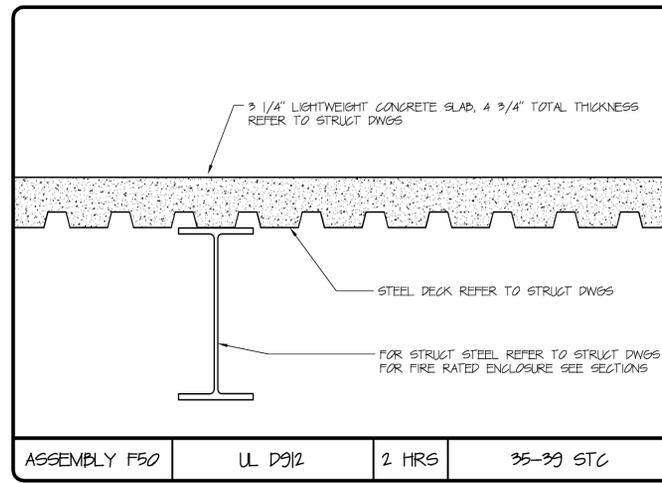


ASSEMBLY F50 UL D912 2 HRS 35-39 STC

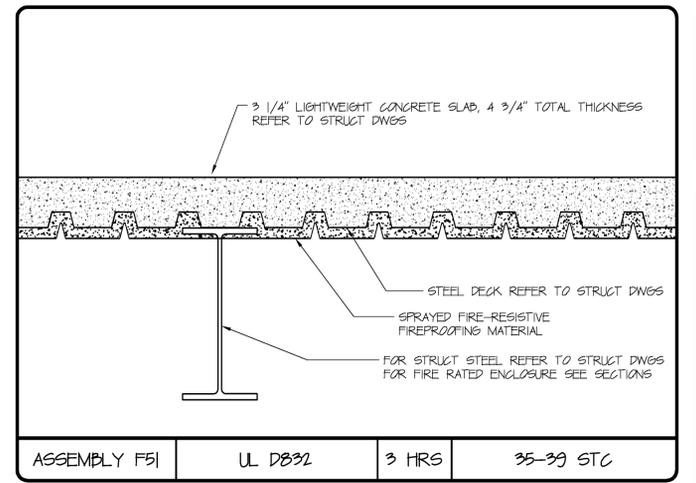


ASSEMBLY F51 UL D832 3 HRS 35-39 STC

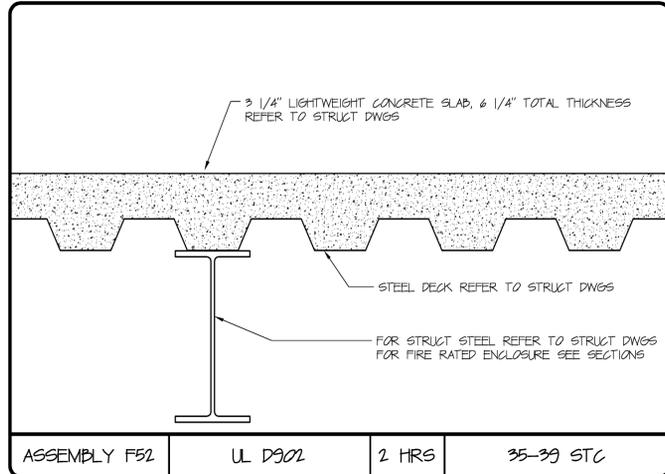


ASSEMBLY F52 UL D902 2 HRS 35-39 STC

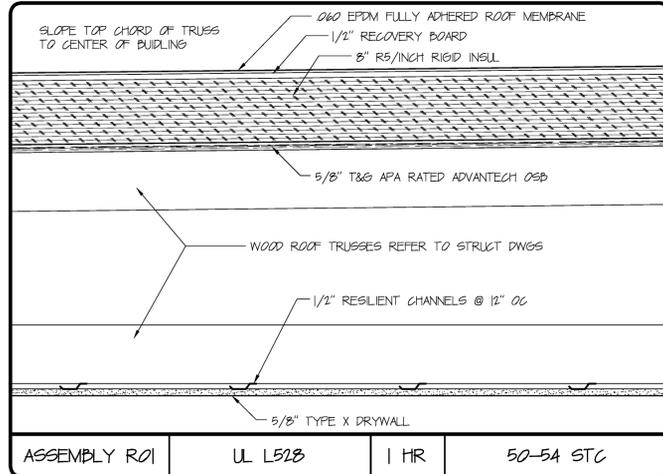


ASSEMBLY R01 UL L528 1 HR 50-54 STC

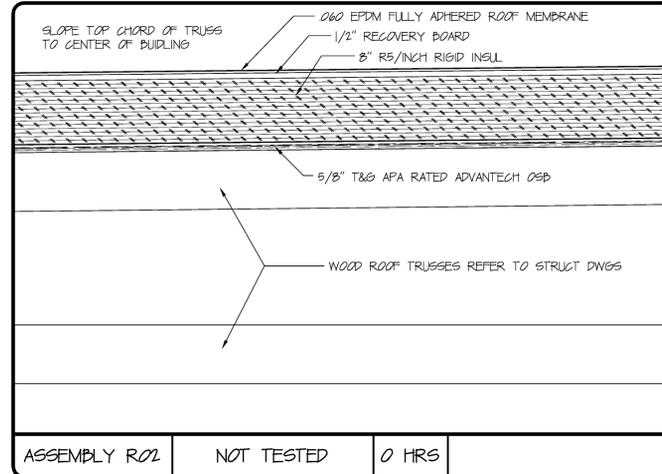


ASSEMBLY R02 NOT TESTED 0 HRS

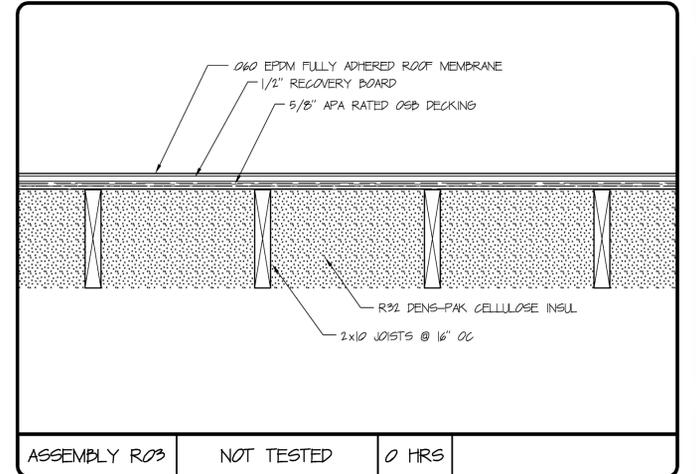


ASSEMBLY R03 NOT TESTED 0 HRS

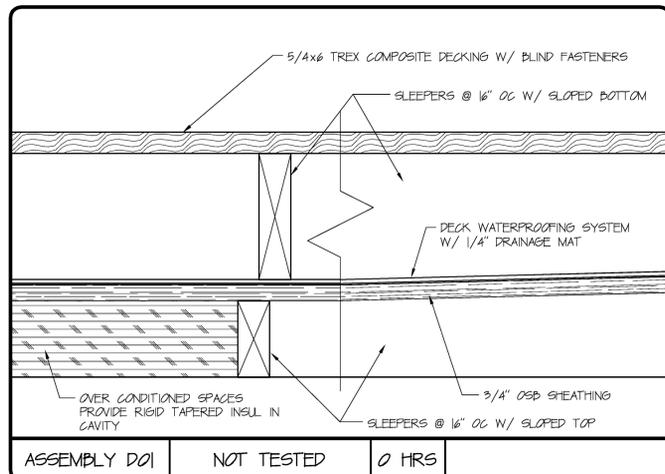


ASSEMBLY D01 NOT TESTED 0 HRS

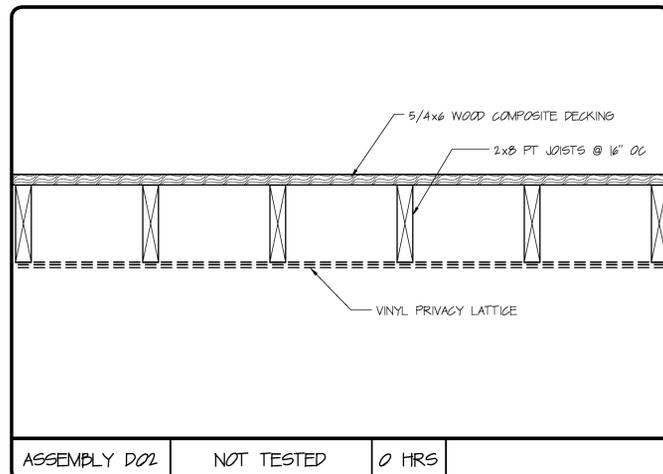


ASSEMBLY D02 NOT TESTED 0 HRS

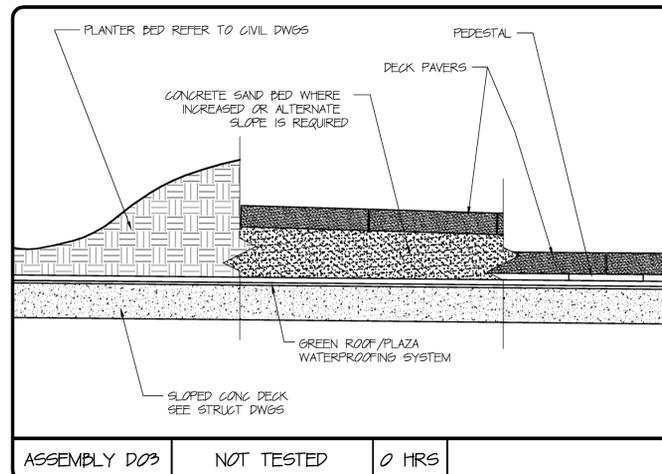


ASSEMBLY D03 NOT TESTED 0 HRS

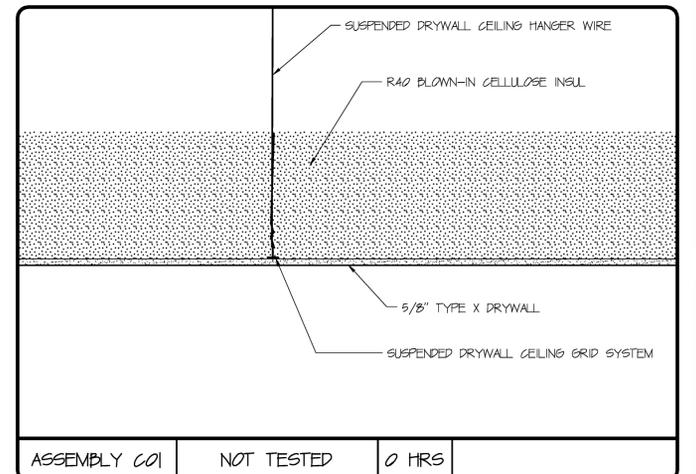


ASSEMBLY C01 NOT TESTED 0 HRS

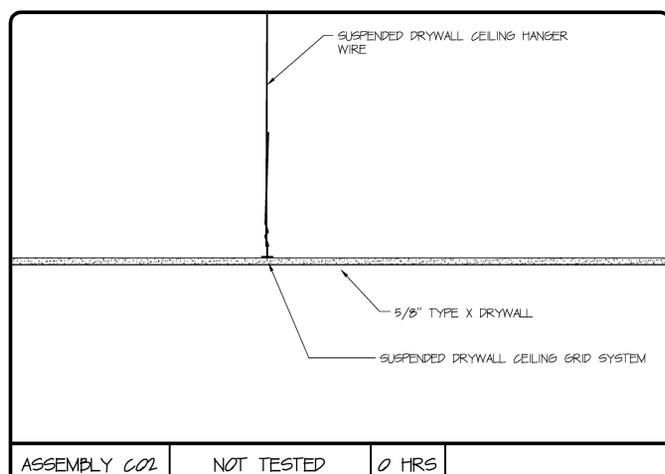


ASSEMBLY C02 NOT TESTED 0 HRS

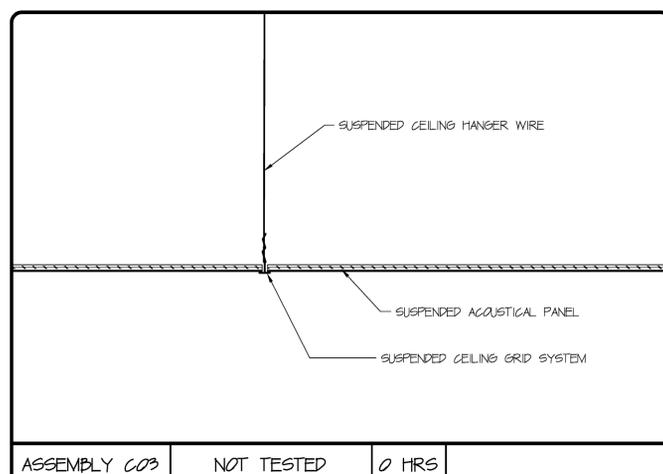

ASSEMBLY C03 NOT TESTED 0 HRS

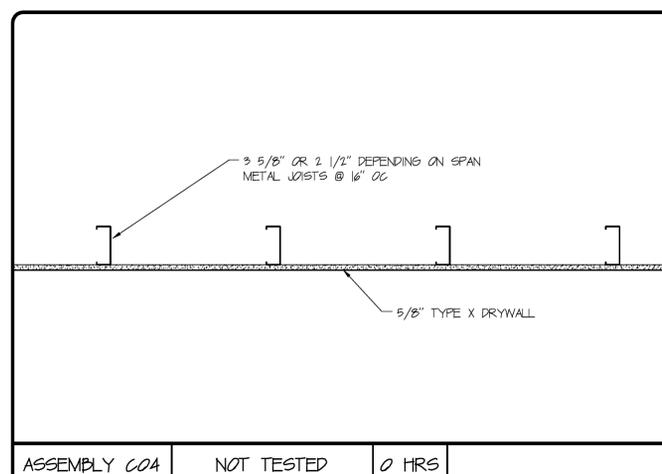

ASSEMBLY C04 NOT TESTED 0 HRS

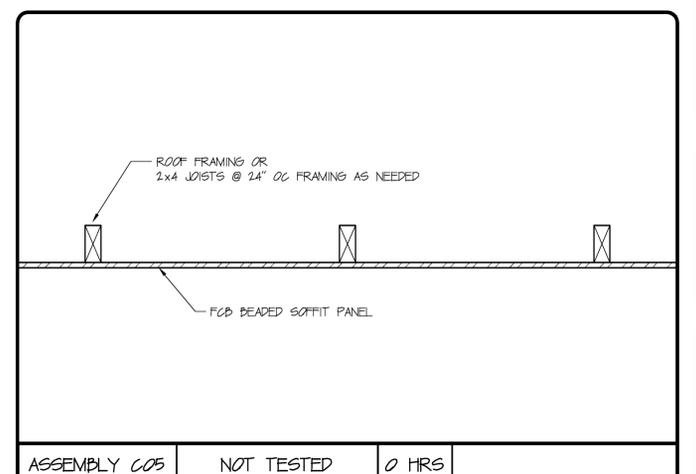

ASSEMBLY C05 NOT TESTED 0 HRS

DAVID M. WHITE, ARCHITECT
 4029 Tibbetts Hill Road
 P. O. Box 447
 Gorham, NH 03045
 (603) 497-3405

THE VILLAGE AT OCEAN GATE, LLC
 c/o Atlas Investment Group, LLC
 35 Fay Street, Suite 107B
 Boston, MA 02118

THE BAY HOUSE
 Middle Street
 Portland, Maine

ASSEMBLY SCHEDULES
 Scale: NOT TO SCALE
 Commission No.: 06-008
 Date: July 15, 2008

REVISIONS:

DRG. NO.
 AS.6