


ELEVATION A

BUILDING 2
ELEVATION A THROUGH BUILDING
SCALE: 1/16" = 1' 0"

CONTRACTOR TO NOTE THAT LOCATION OF CLAPBOARDS AT THE COURTYARD WILL VARY BASED ON THE GRADING AT THIS LEVEL. COORDINATE HEIGHT OF SIDING AND TRIM WITH THE FINAL COURTYARD LAYOUT AND WITH NOTES FOR MATERIALS ON THE SECTION SHEETS.

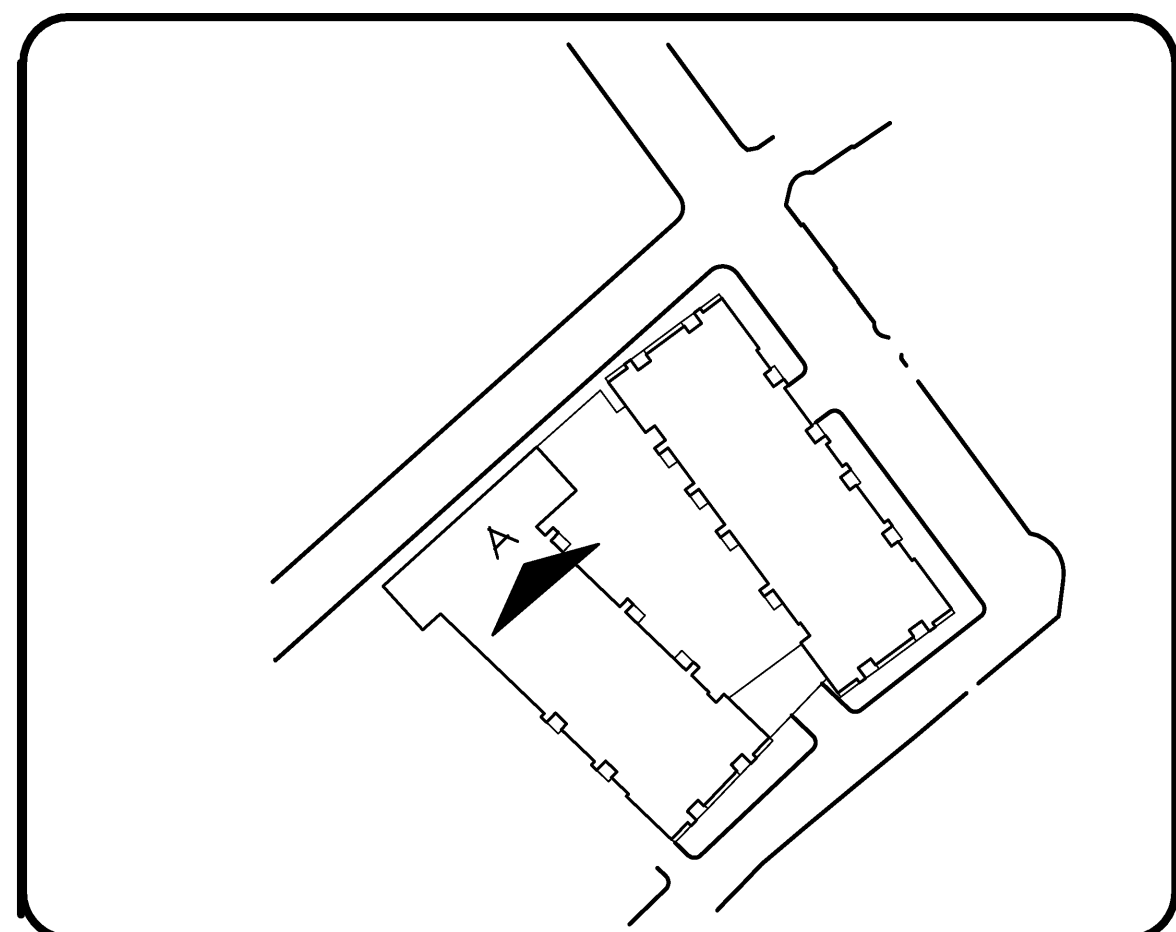

DAVID M. WHITE, ARCHITECT
403 Tibbetts Hill Road
P. O. Box 447
Goffstown, New Hampshire 03045
(603) 477-3405

THE VILLAGE AT OCEAN GATE, LLC
C/O Atlas Investment Group
35 Fay Street Suite 5-2
Boston, MA 02108

THE BAY HOUSE
Middle Street
Portland, Maine

ELEVATION A
Phase 1/Building 2
Scale: 1/16" = 1' 0"
Commission No: 06-008
Date: July 15, 2008

REVISIONS:

DRG. NO.
E.7