



ELEVATION A  
Scale: 1/2" = 1' 0"

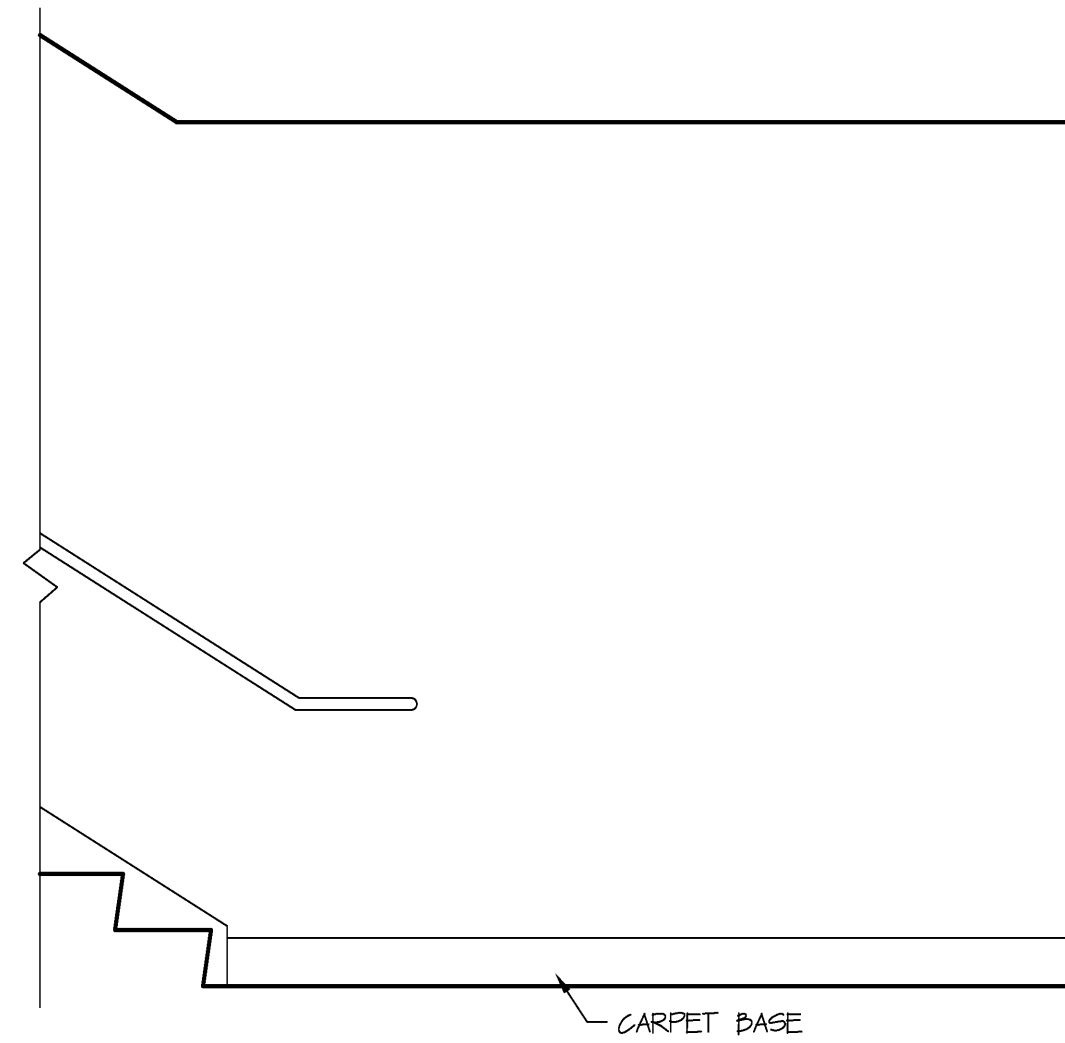


ELEVATION B  
Scale: 1/2" = 1' 0"

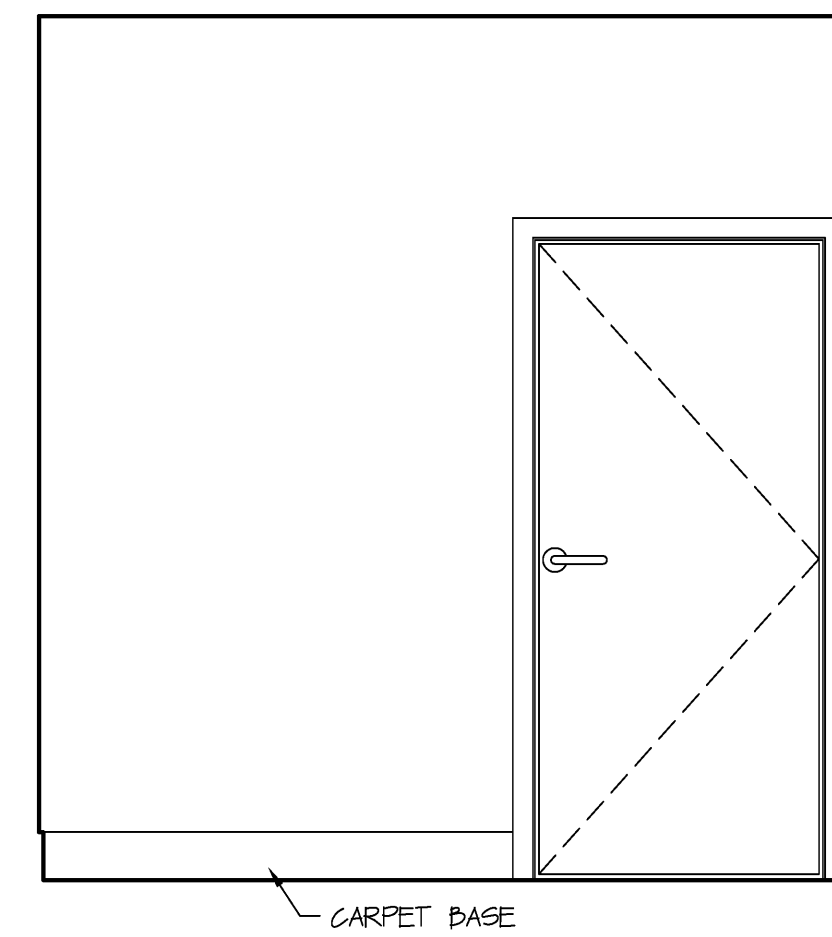


ELEVATION C  
Scale: 1/2" = 1' 0"

NOTE:  
STAIR 3 BLDG 2 SIMILAR

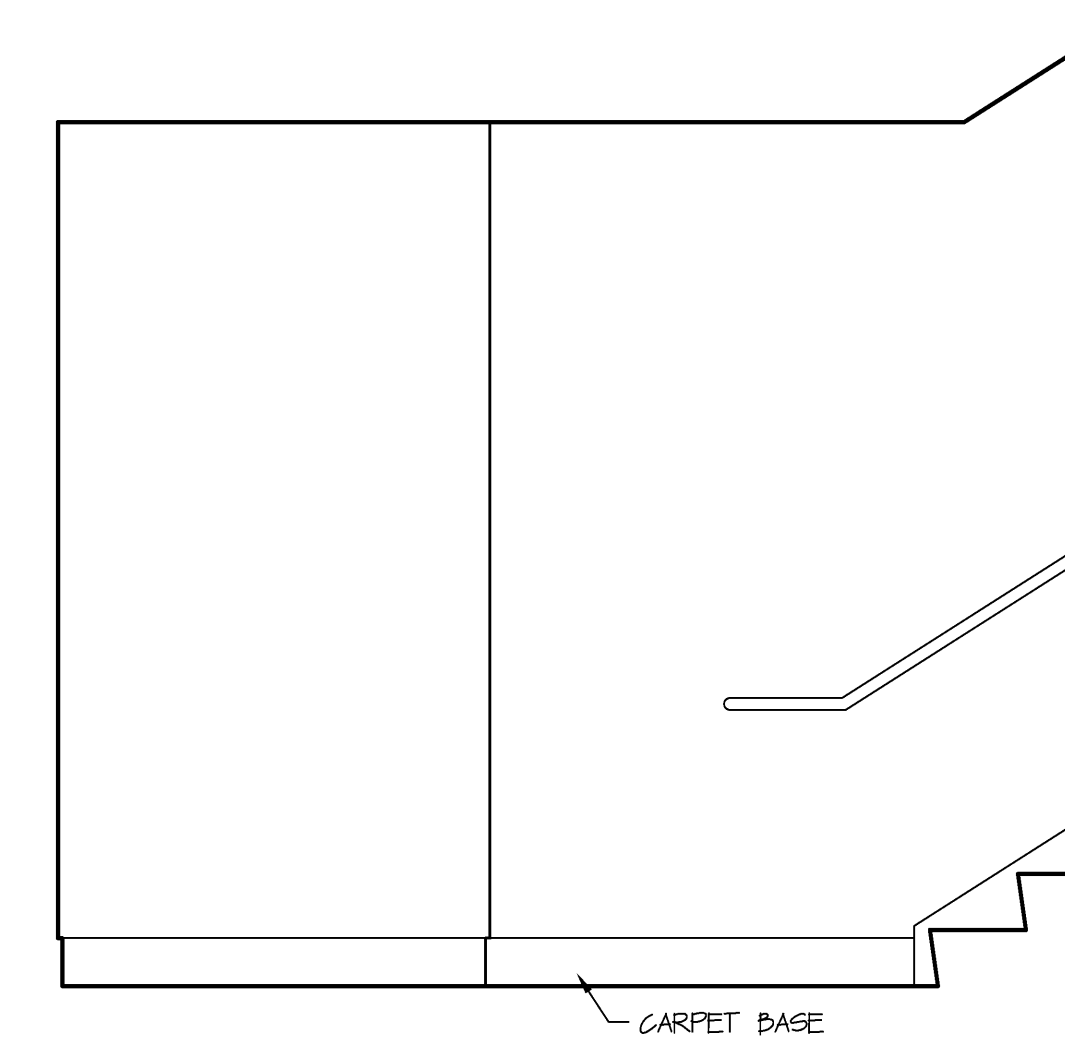


ELEVATION D  
Scale: 1/2" = 1' 0"


STAIR | BUILDING | FIRST FLOOR (STAIR 2 REVERSED)

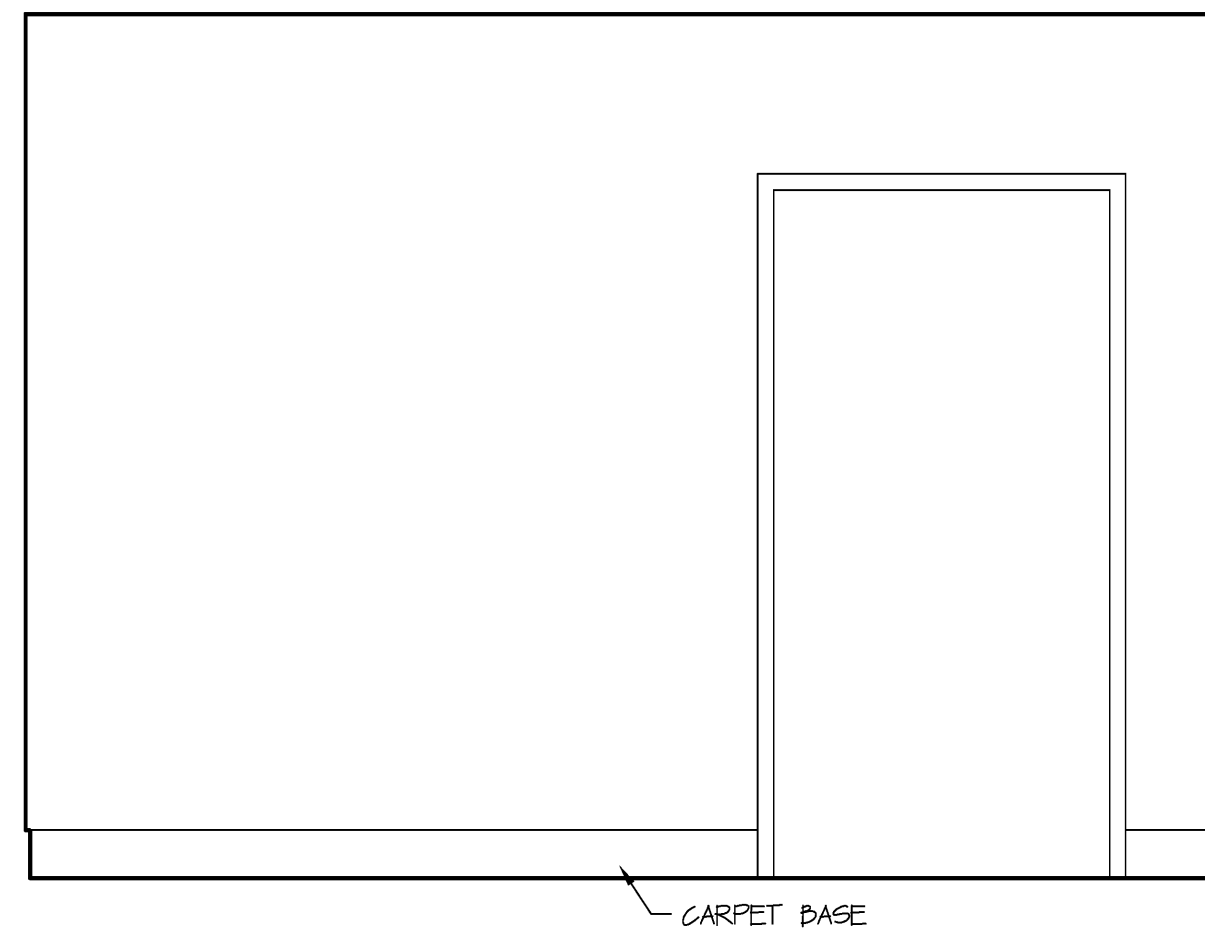


ELEVATION A  
Scale: 1/2" = 1' 0"

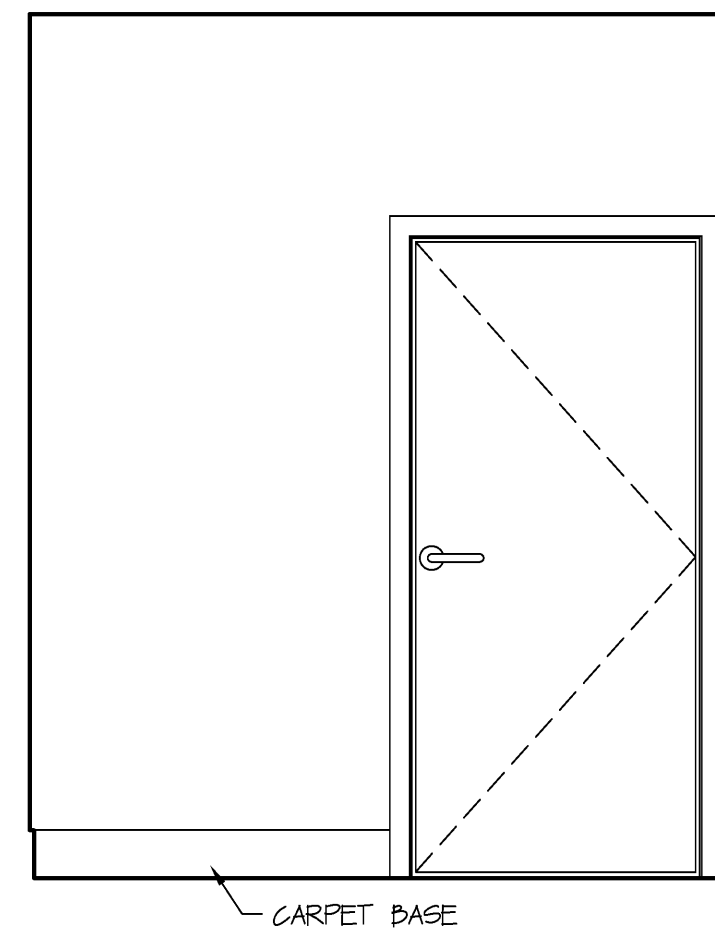

ELEVATION B  
Scale: 1/2" = 1' 0"

 


ELEVATION C  
Scale: 1/2" = 1' 0"

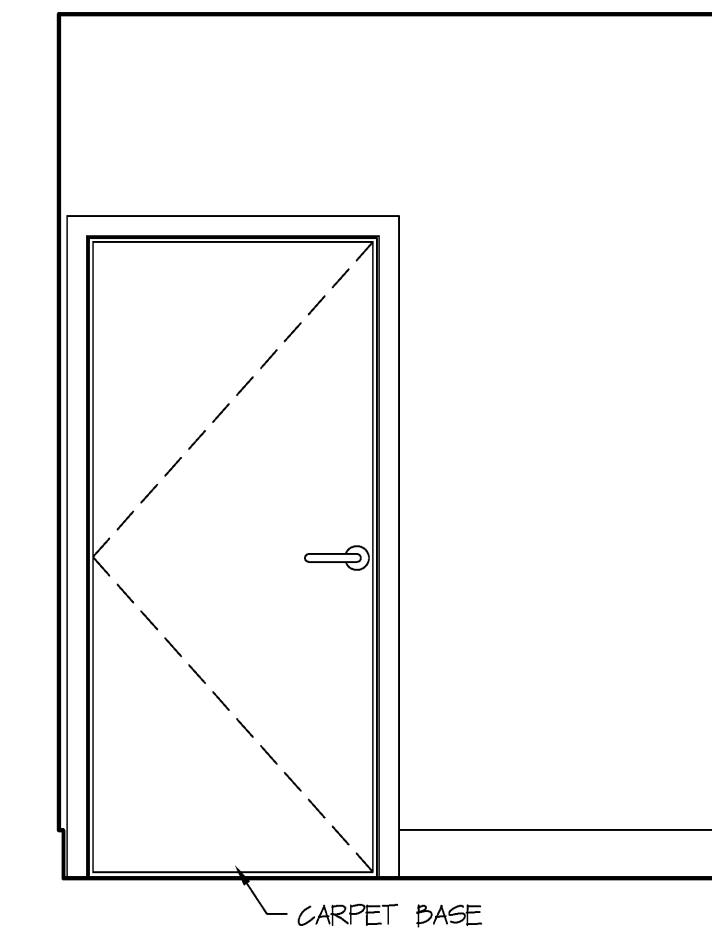


ELEVATION D  
Scale: 1/2" = 1' 0"


ELEVATOR LOBBY BUILDING 1

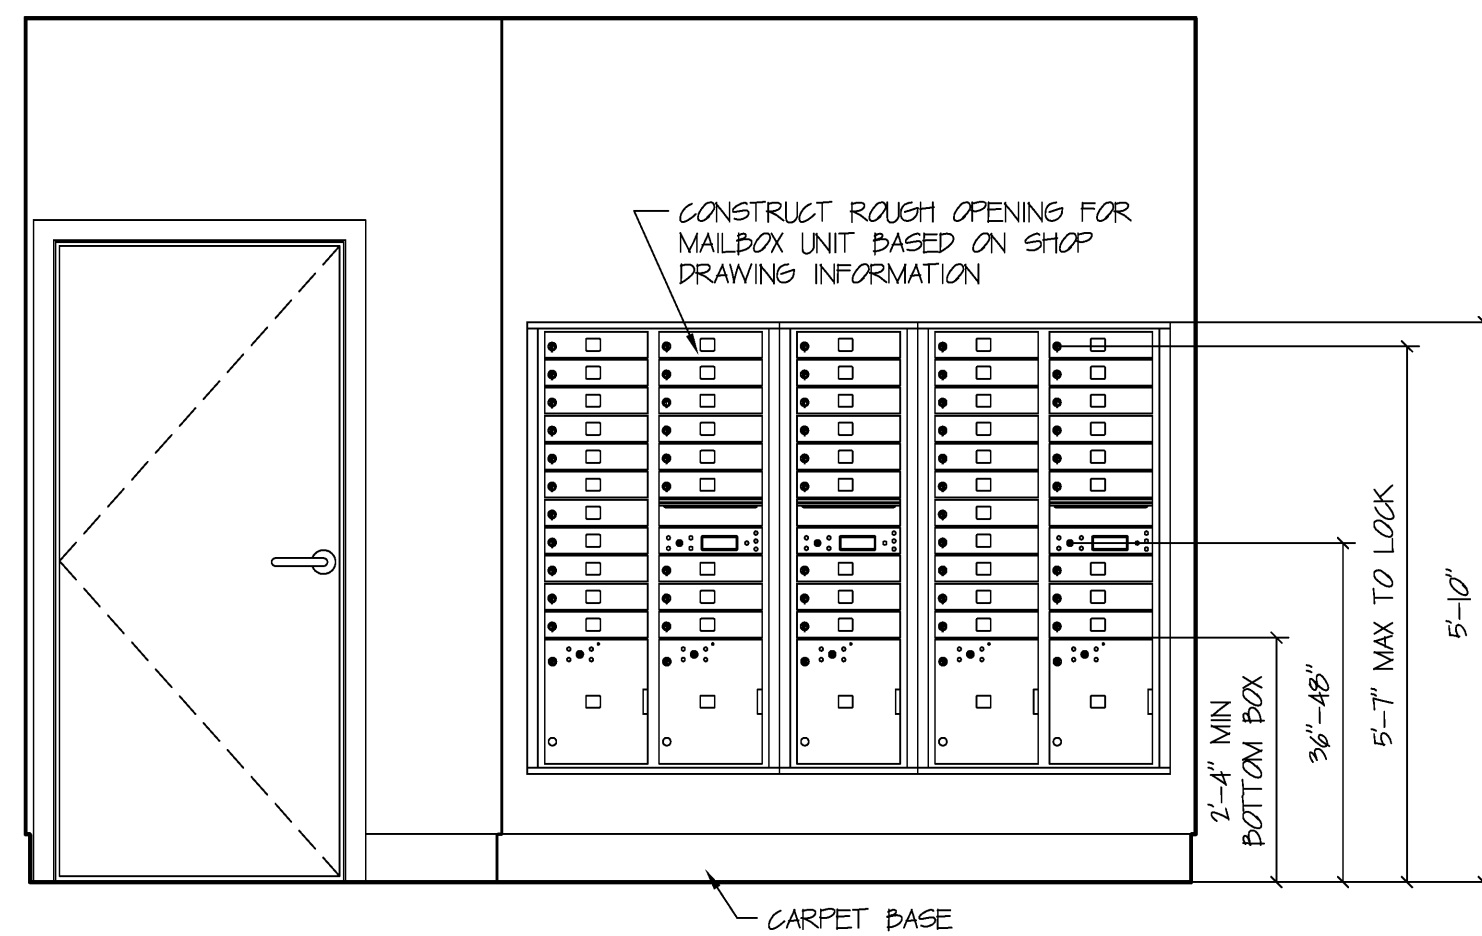


ELEVATION A  
Scale: 1/2" = 1' 0"

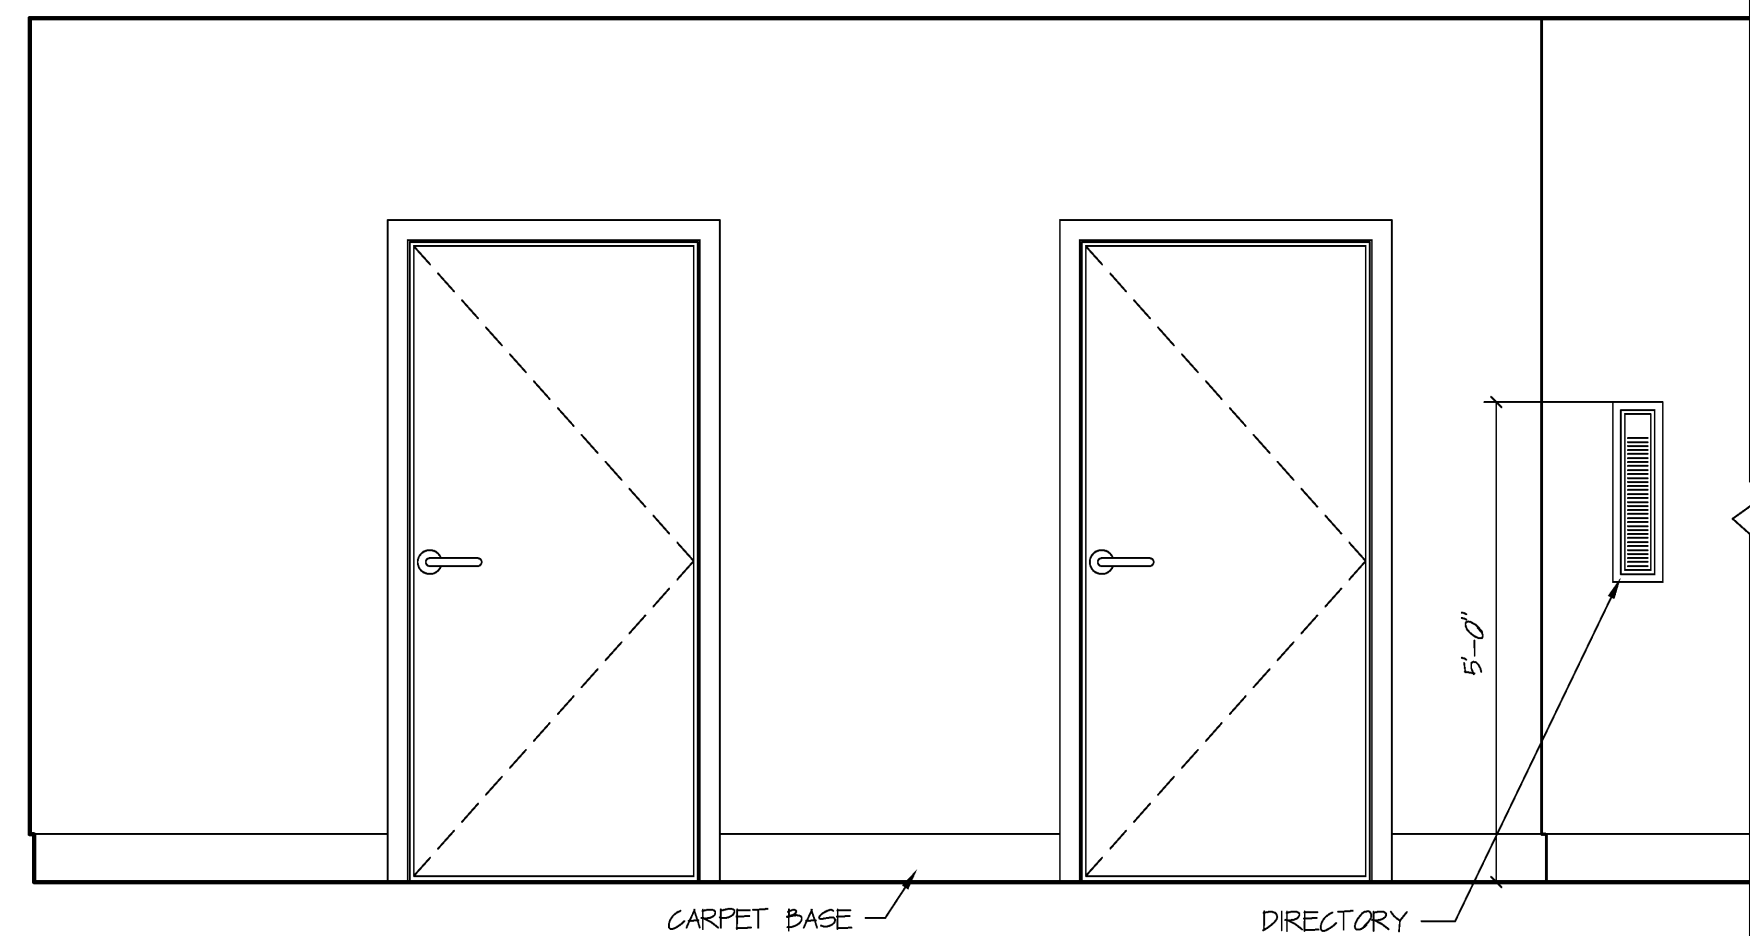

ELEVATION B  
Scale: 1/2" = 1' 0"

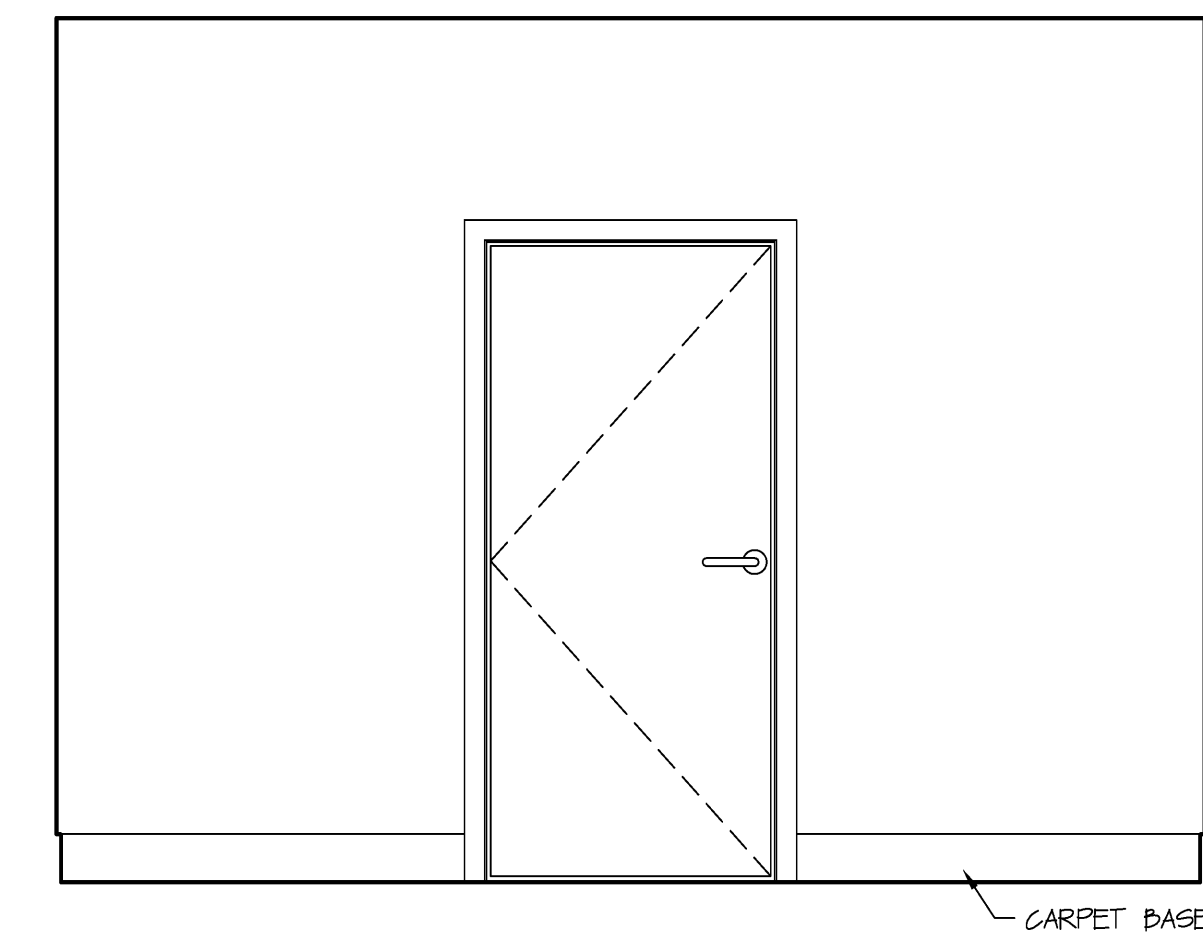

ELEVATION C  
Scale: 1/2" = 1' 0"

 

ELEVATION D  
Scale: 1/2" = 1' 0"

LOBBY BUILDING 1

DAVID M. WHITE, ARCHITECT  
4029 Tibbetts Hill Road  
P. O. Box 447  
Goffstown, NH 03045  
(603) 437-3425

THE VILLAGE AT OCEAN GATE, LLC  
c/o Atlas Investment Group, LLC  
35 Fay Street, Suite 107B  
Boston, MA 02118

THE BAY HOUSE  
Middle Street  
Portland, Maine

COMMON AREA  
INTERIOR ELEVATIONS  
Scale: 1/2" = 1'-0"  
Commission No.: 06-008  
Date: July 15, 2008

REVISIONS:

DRG. NO.  
IE.12