




ELEVATION A  
Scale: 1/2" = 1' 0

 

ELEVATION B  
Scale: 1/2" = 1' 0

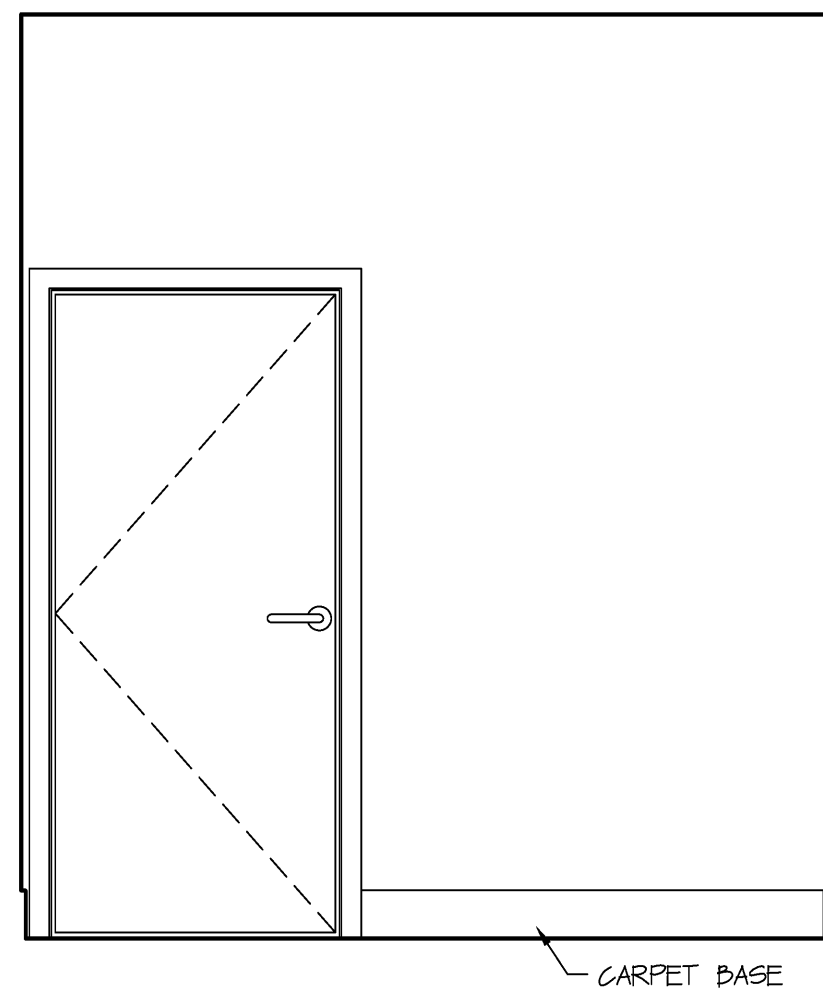


ELEVATION C  
Scale: 1/2" = 1' 0

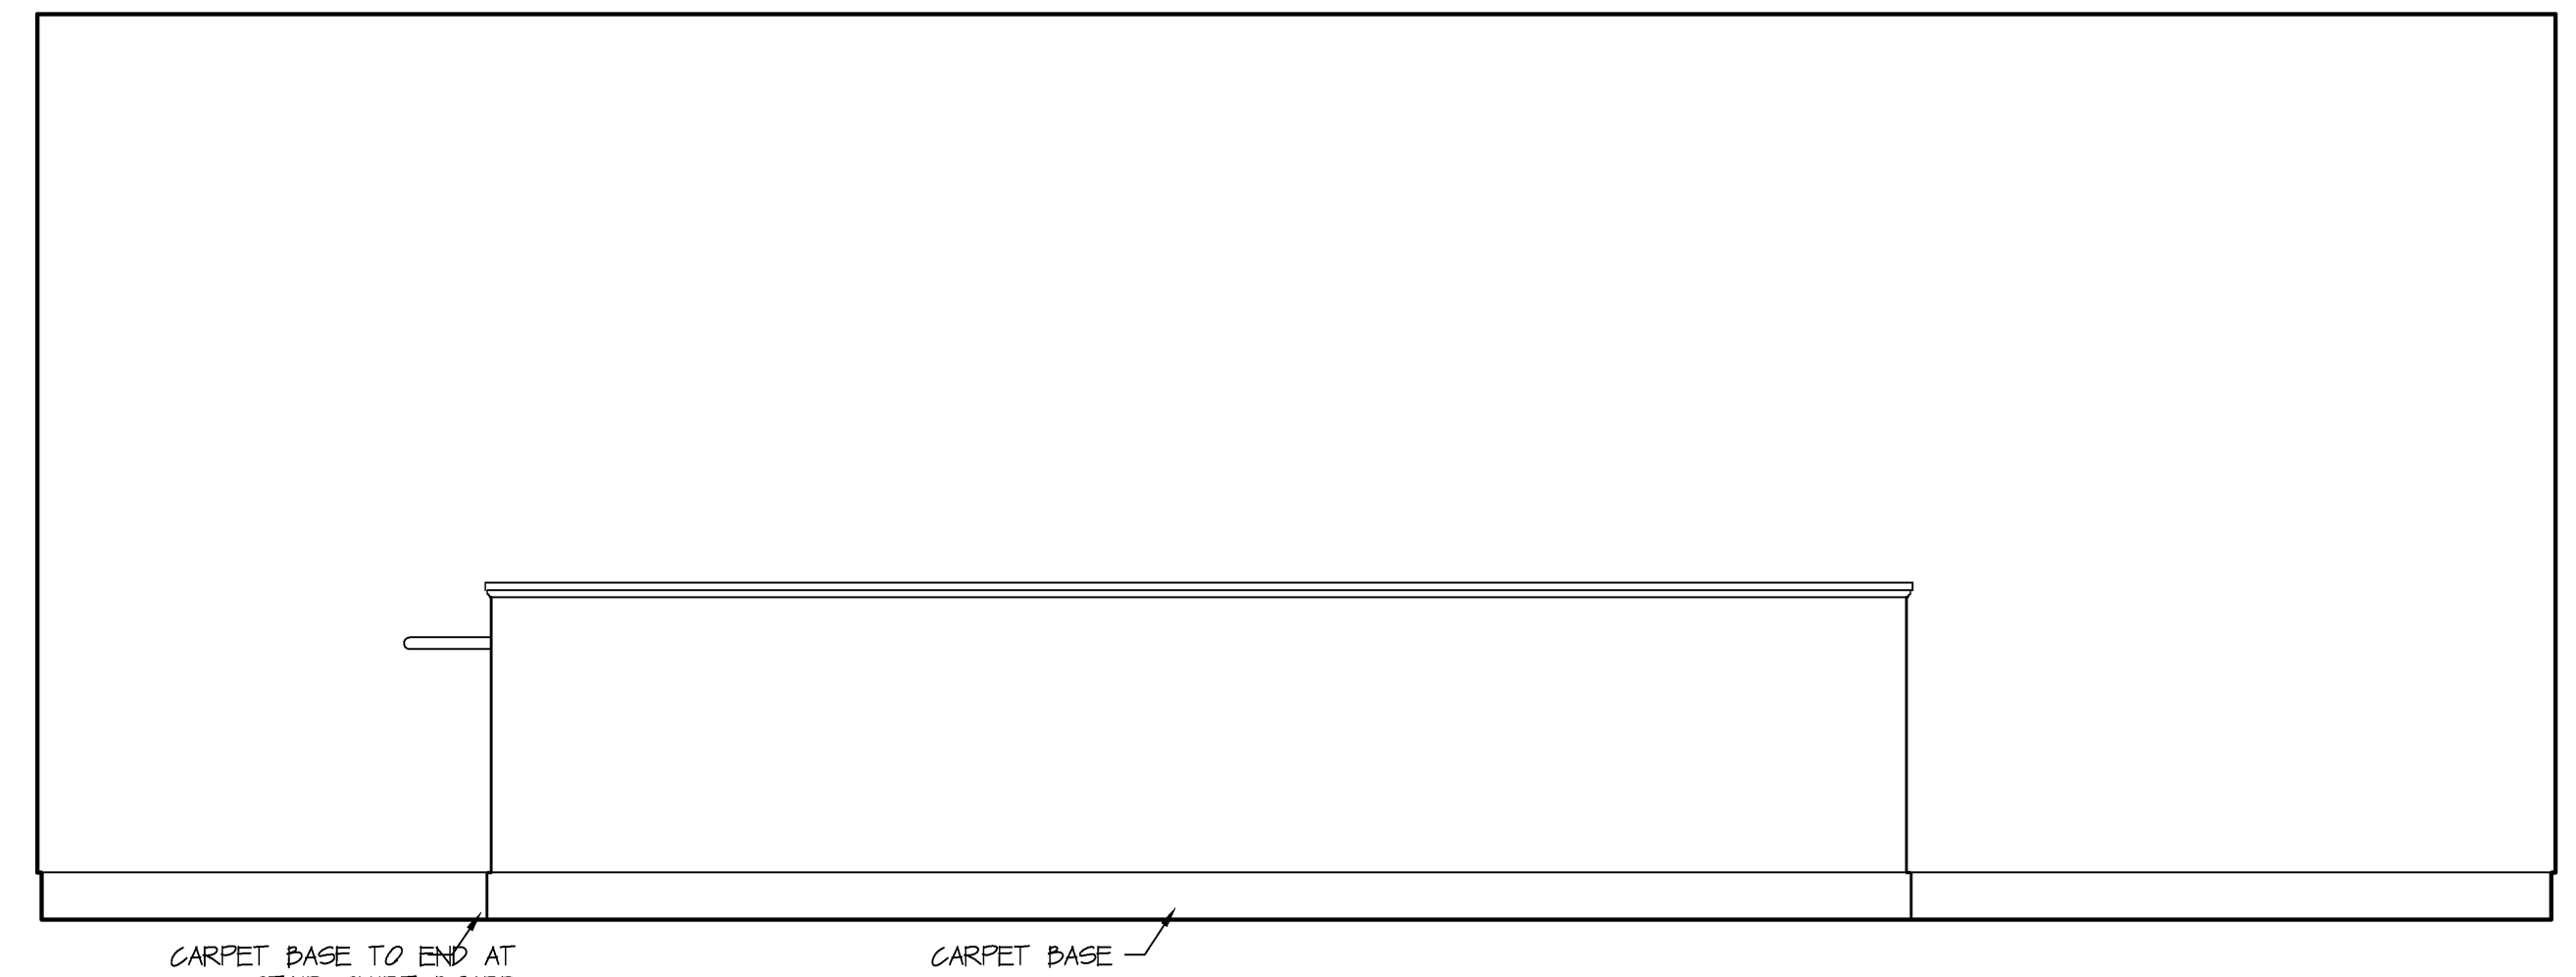


ELEVATION D  
Scale: 1/2" = 1' 0

STAIR | BUILDING | FIFTH FLOOR (STAIR 2 REVERSED)


NOTE:  
STAIR 3 BLDG 2 SIMILAR

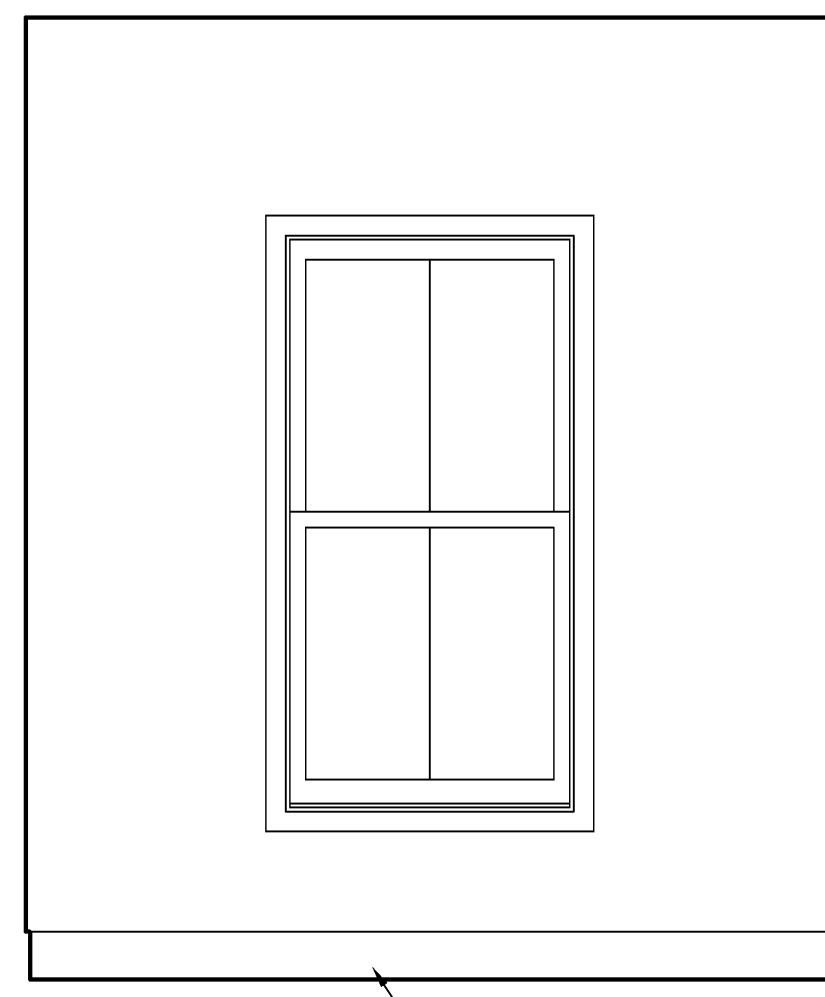


ELEVATION A  
Scale: 1/2" = 1' 0

 

ELEVATION C  
Scale: 1/2" = 1' 0

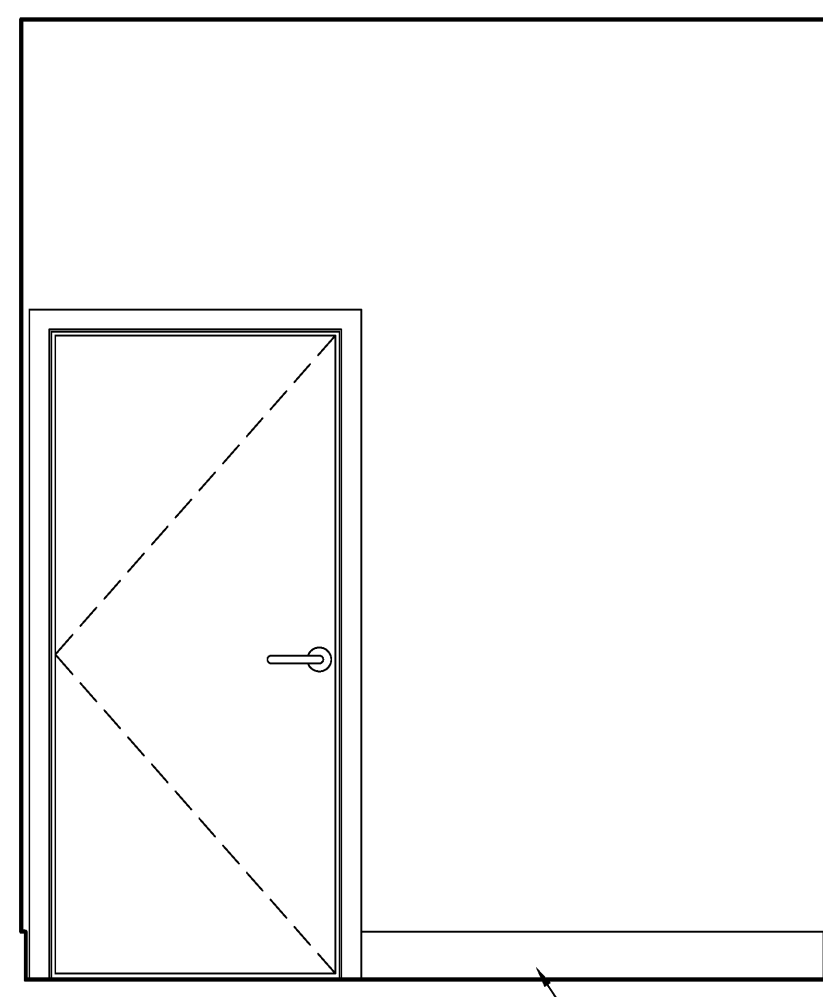


ELEVATION C  
Scale: 1/2" = 1' 0

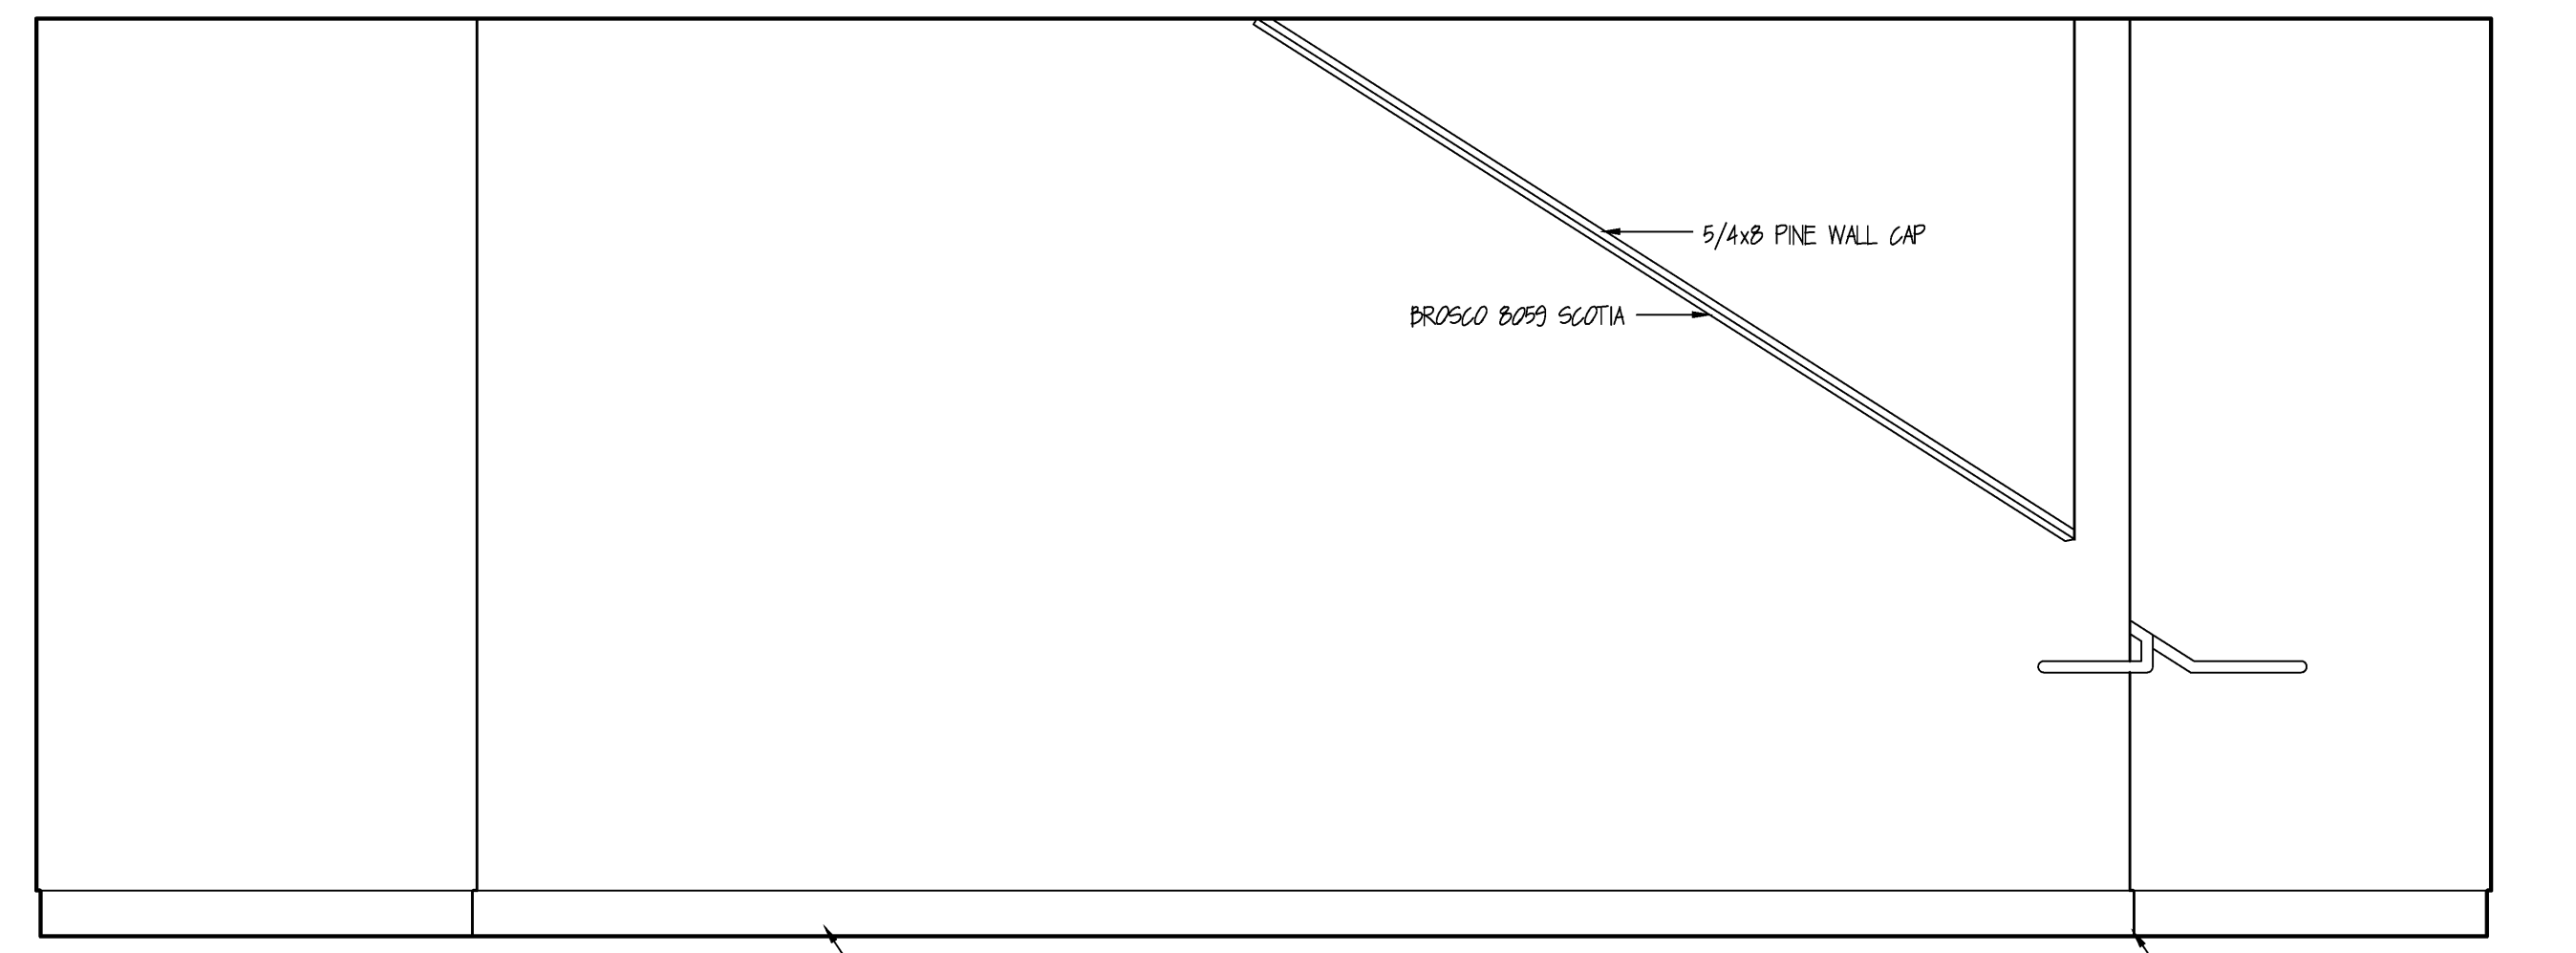


ELEVATION D  
Scale: 1/2" = 1' 0

STAIR | BUILDING | THIRD & FOURTH FLOORS (STAIR 2 REVERSED)


NOTE:  
STAIR 3 BLDG 2 SIMILAR

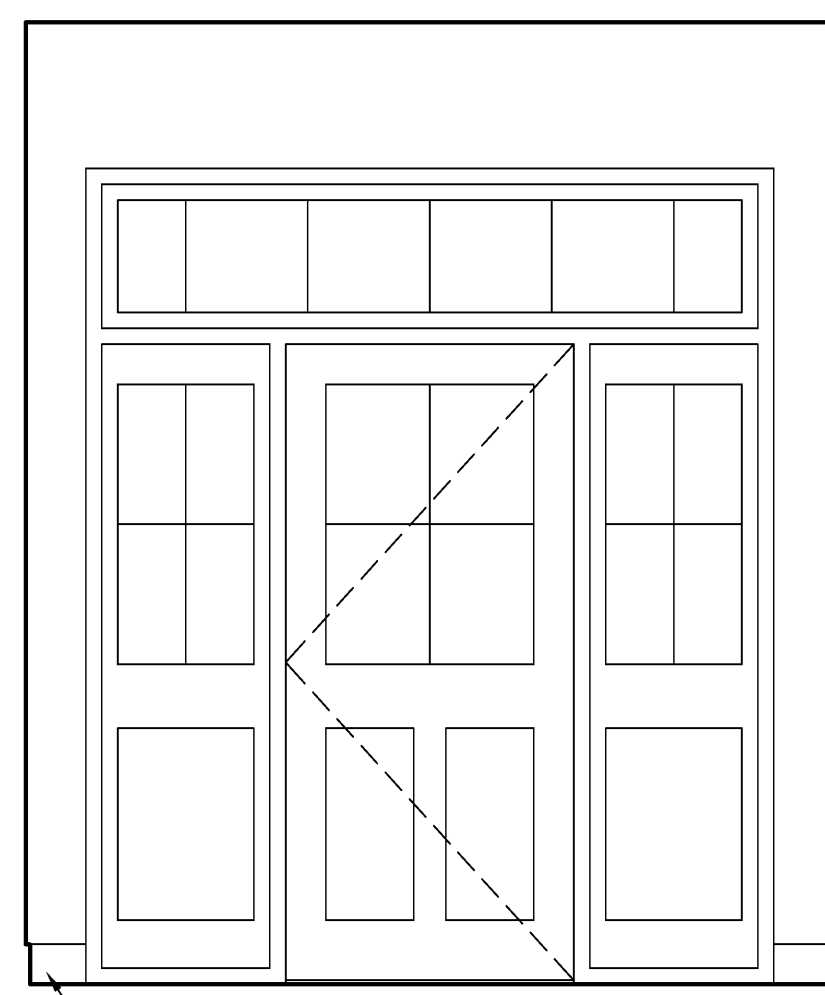


ELEVATION A  
Scale: 1/2" = 1' 0

 

ELEVATION C  
Scale: 1/2" = 1' 0

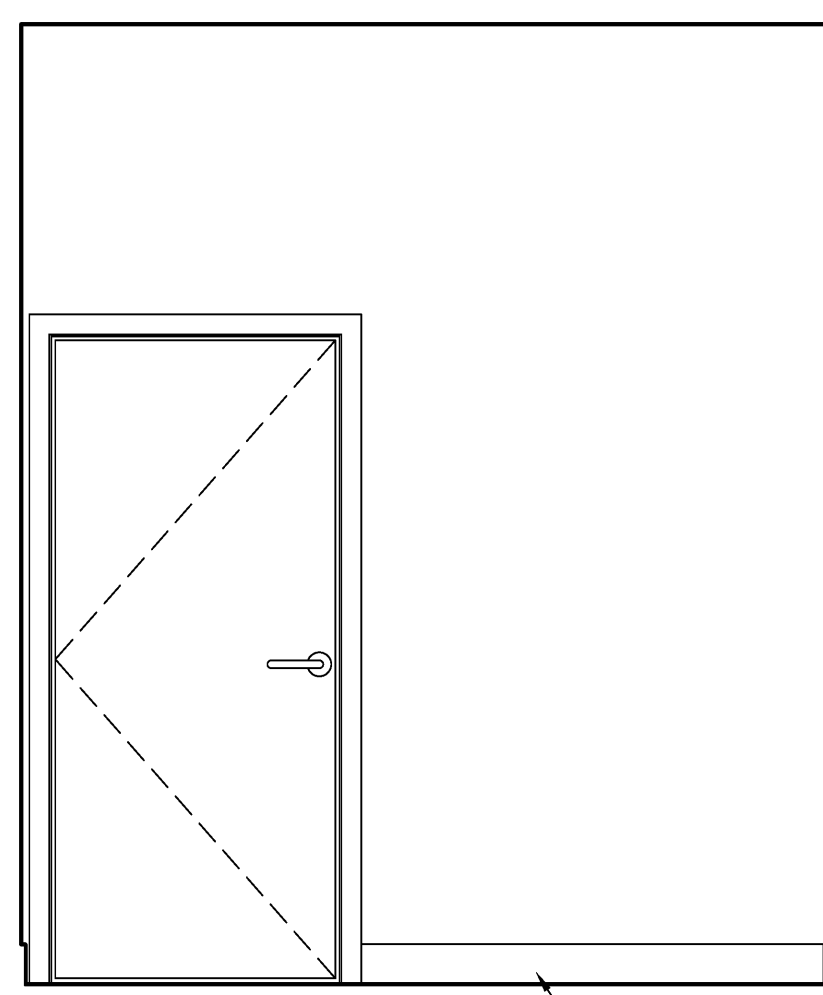

ELEVATION C  
Scale: 1/2" = 1' 0

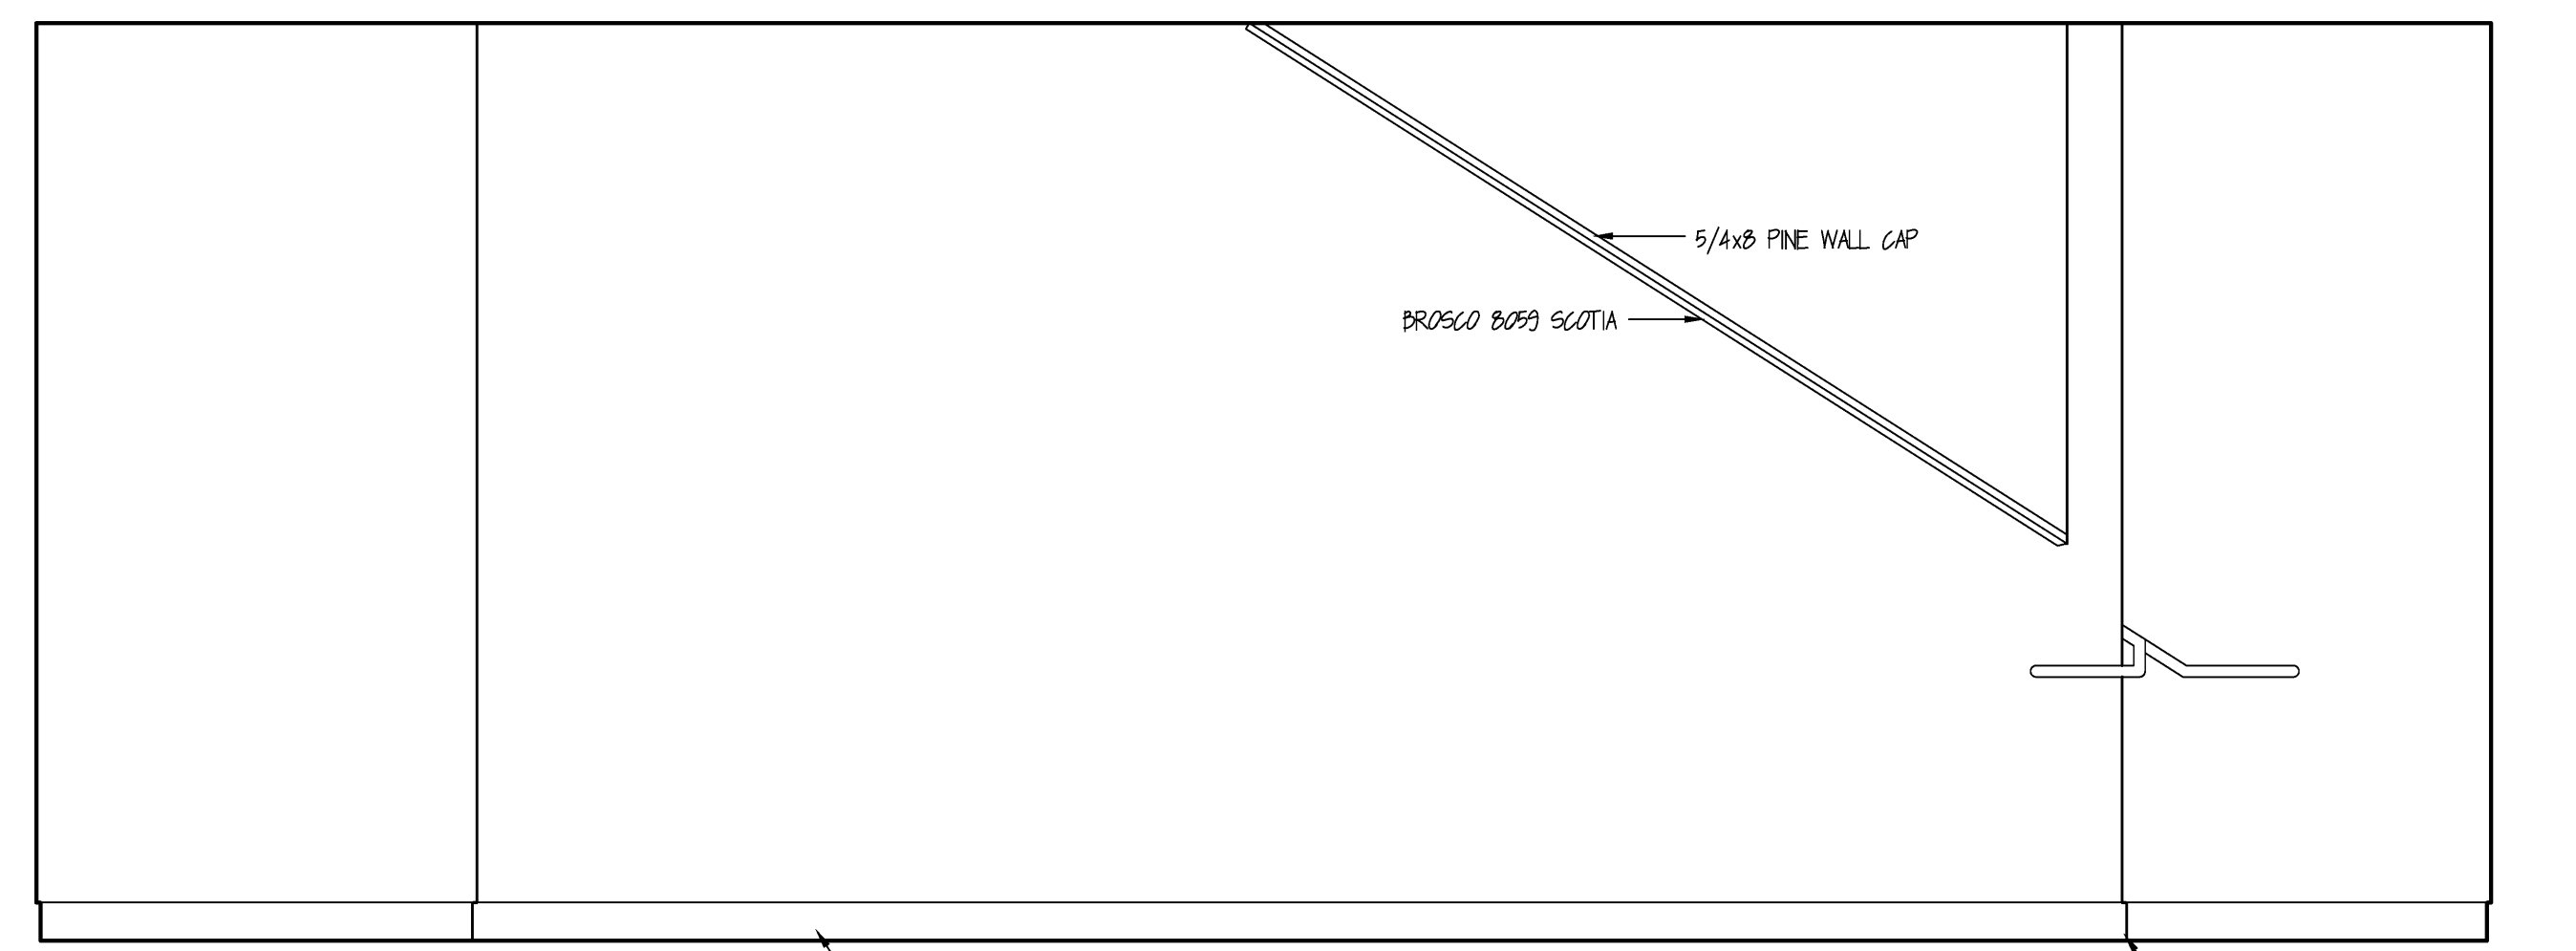

ELEVATION D  
Scale: 1/2" = 1' 0

STAIR | BUILDING | SECOND FLOOR (STAIR 2 REVERSED)

NOTE:  
STAIR 3 BLDG 2 SIMILAR

DAVID M. WHITE, ARCHITECT  
403 Tibbetts Hill Road  
P. O. Box 447  
Goffstown, NH 03045  
(603) 437-3425

THE VILLAGE AT OCEAN GATE, LLC  
c/o Atlas Investment Group, LLC  
35 Fay Street, Suite 107B  
Boston, MA 02118

THE BAY HOUSE  
Middle Street  
Portland, Maine

COMMON AREA  
INTERIOR ELEVATIONS  
Scale: 1/2" = 1'-0"  
Commission No.: 06-008  
Date: July 15, 2008

REVISIONS:

DRG. NO.  
IE.13