




ELEVATION A
Scale: 1/2" = 1' 0"

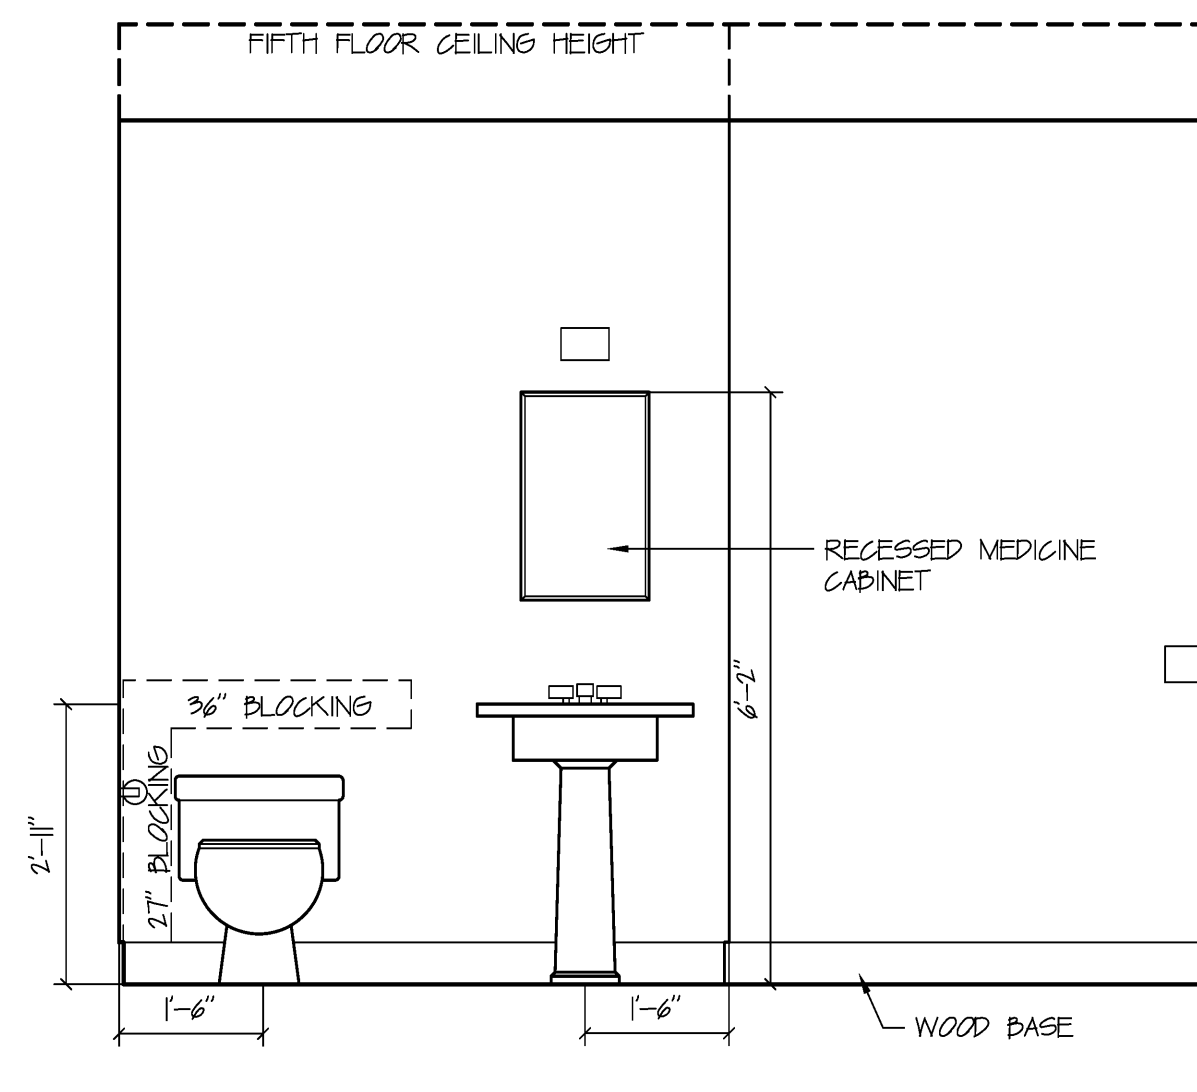

ELEVATION B
Scale: 1/2" = 1' 0"

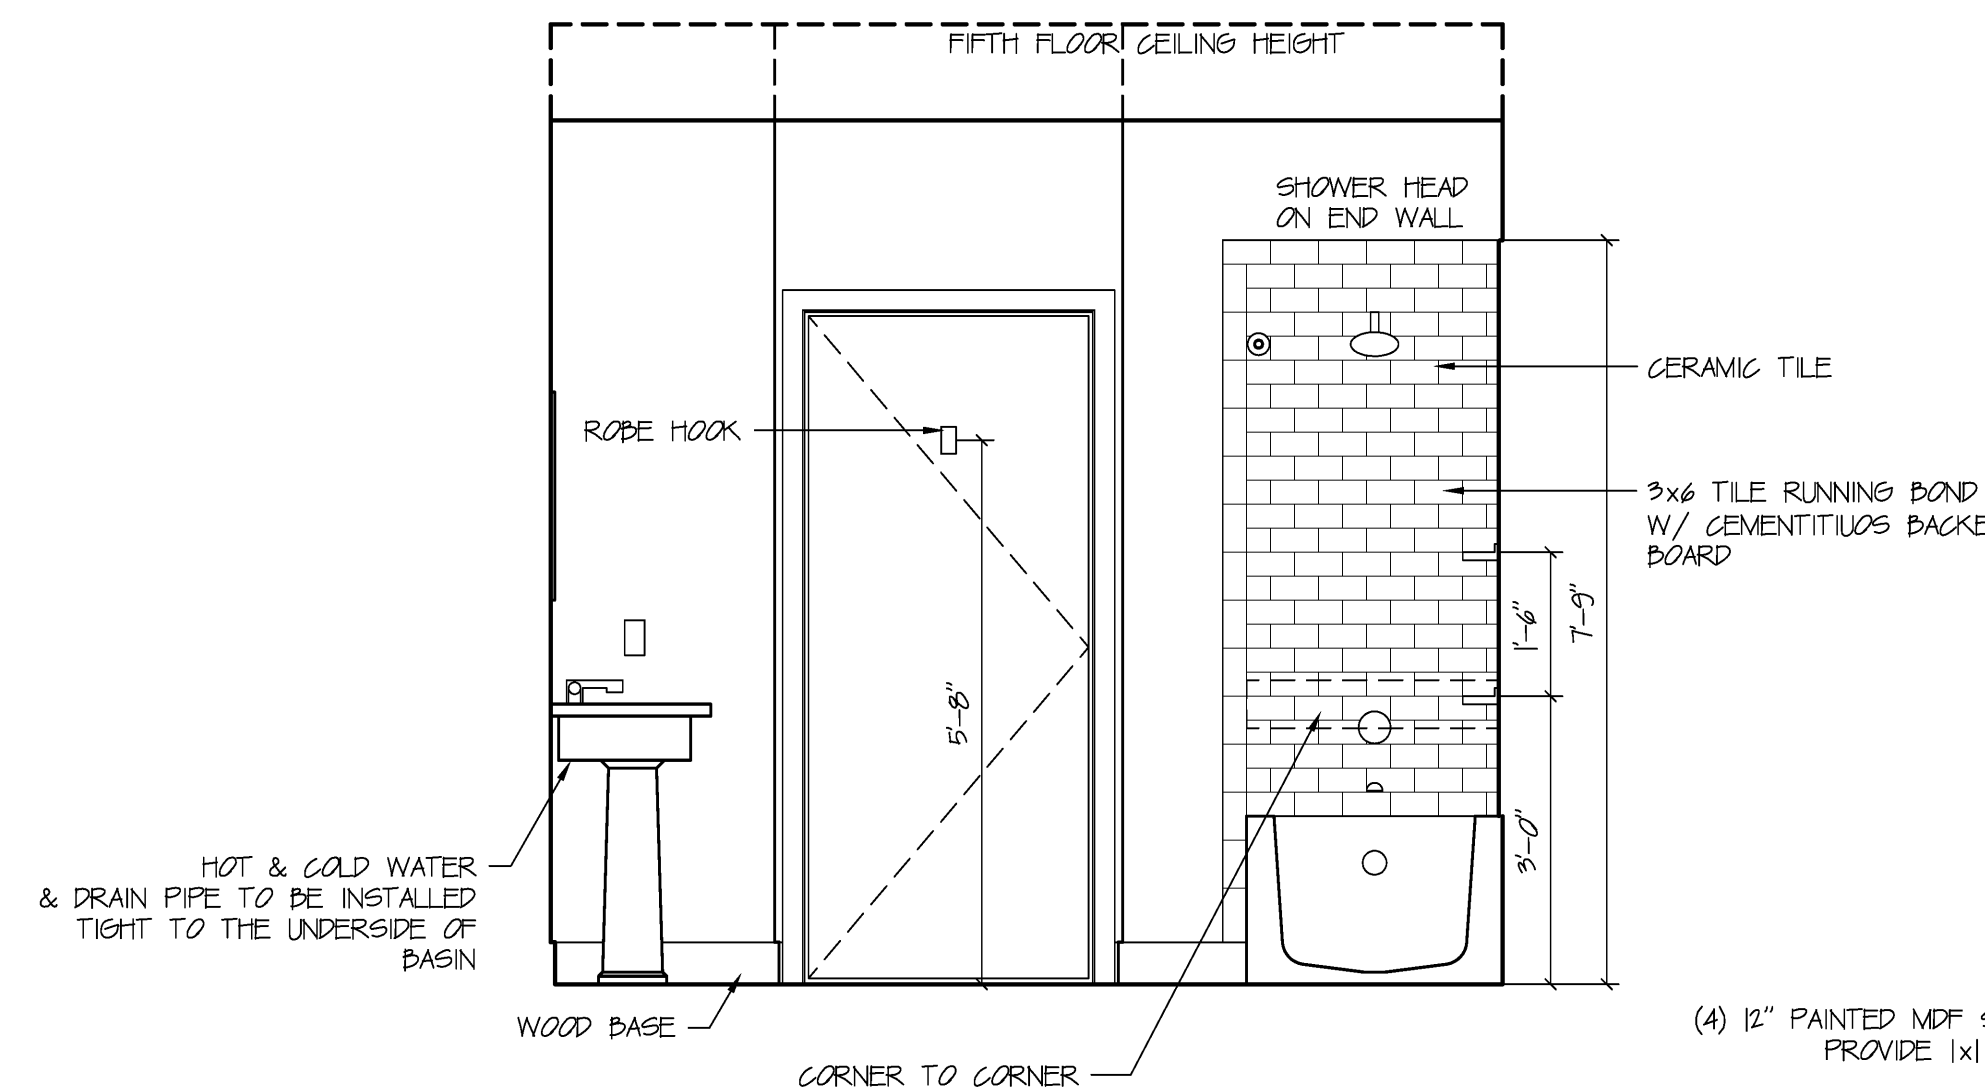


ELEVATION C
Scale: 1/2" = 1' 0"

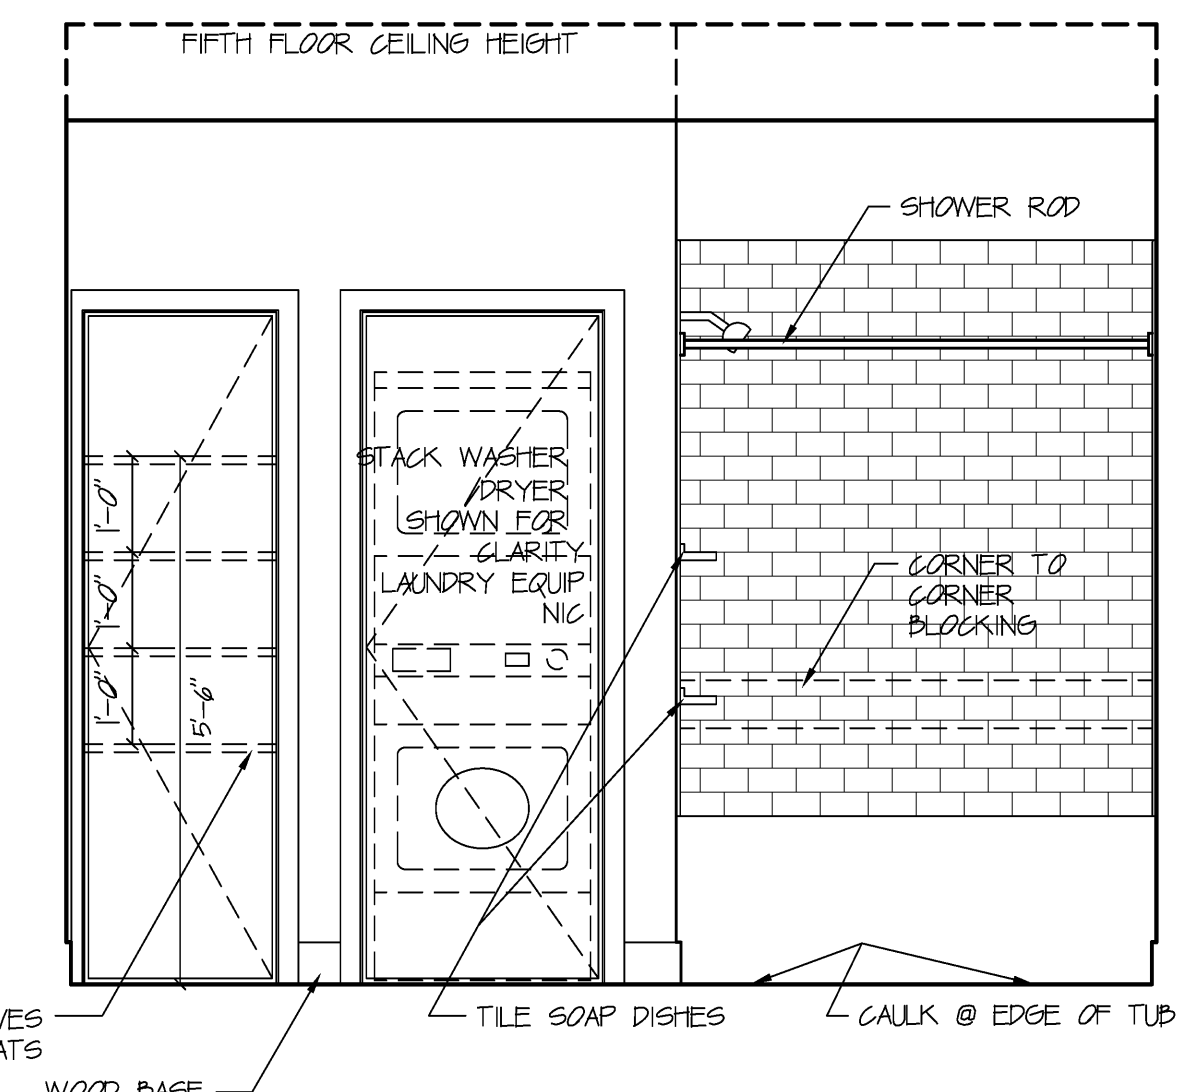


ELEVATION D
Scale: 1/2" = 1' 0"

UNIT K1 BATH


REFER TO PLANS FOR ACTUAL ORIENTATION OF UNIT

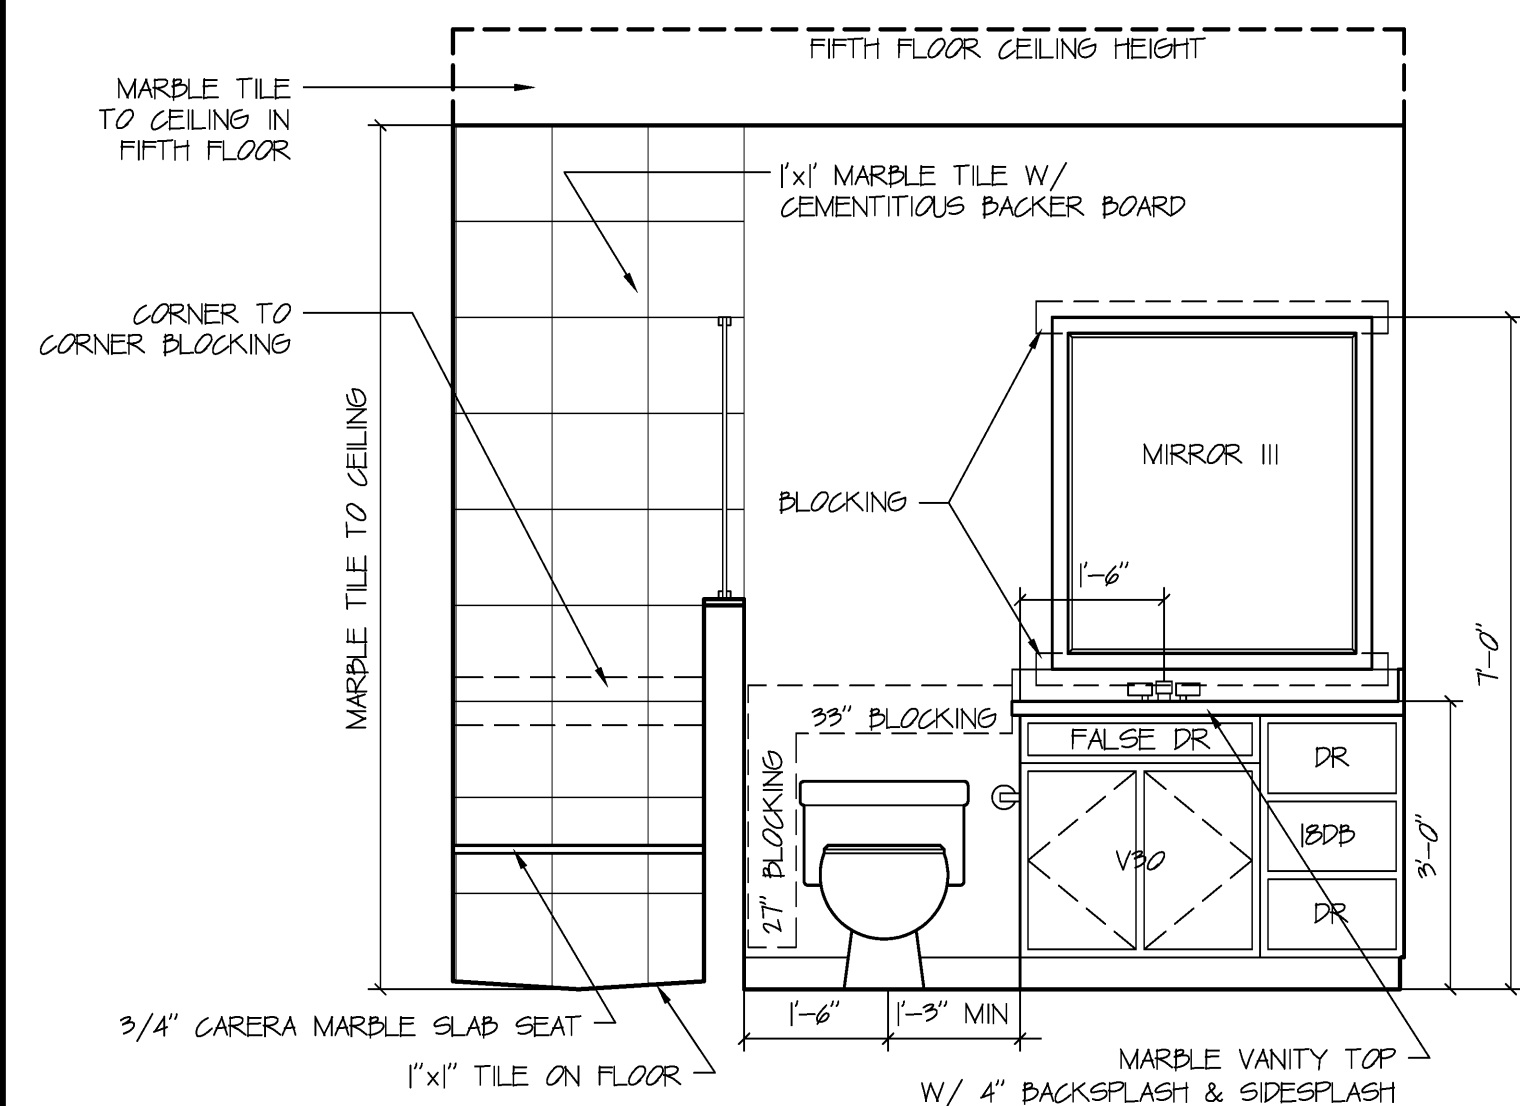


ELEVATION A
Scale: 1/2" = 1' 0"

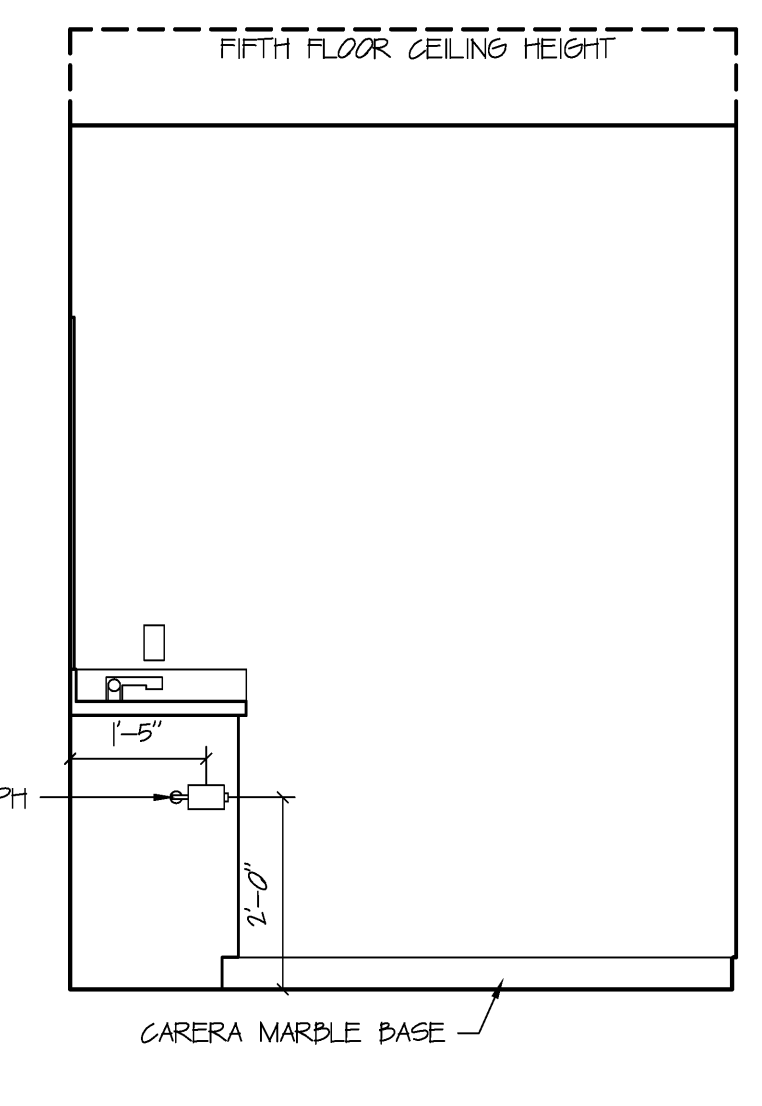


ELEVATION B
Scale: 1/2" = 1' 0"

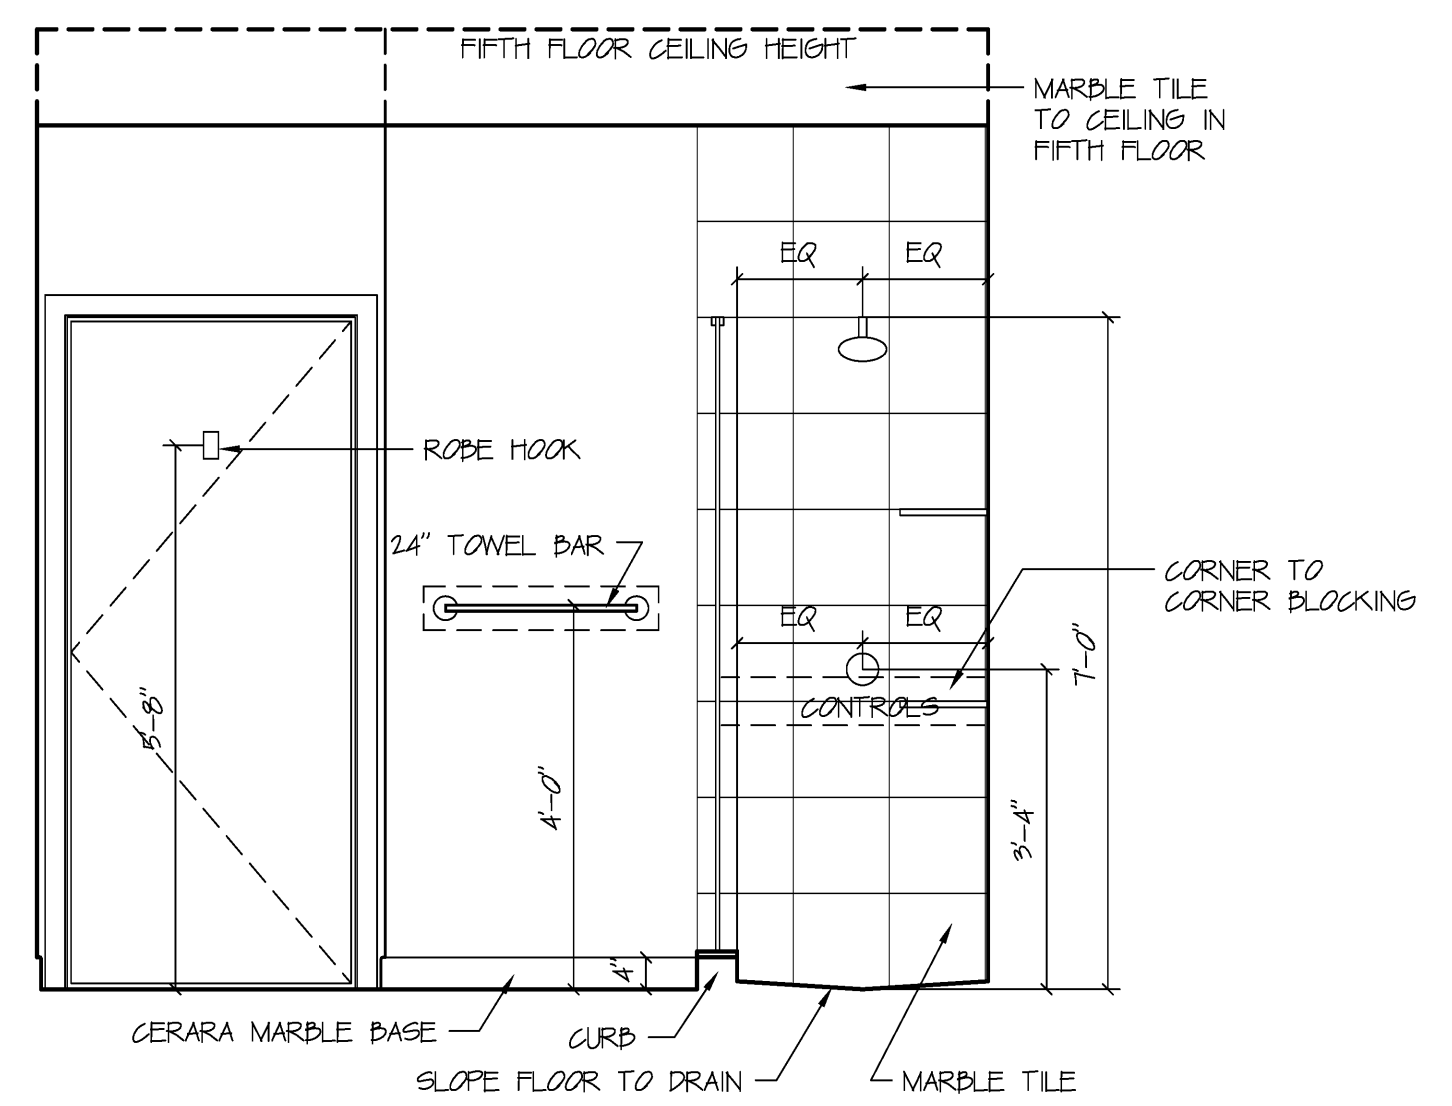

ELEVATION C
Scale: 1/2" = 1' 0"

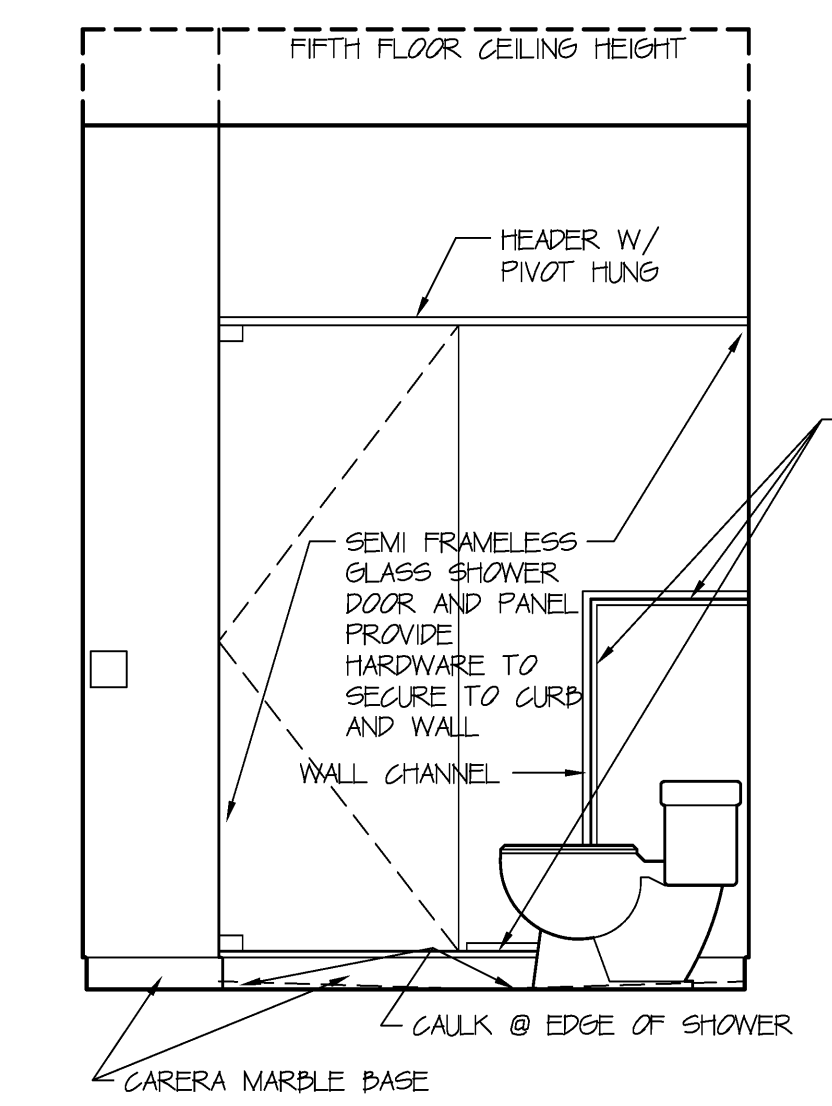


ELEVATION D
Scale: 1/2" = 1' 0"

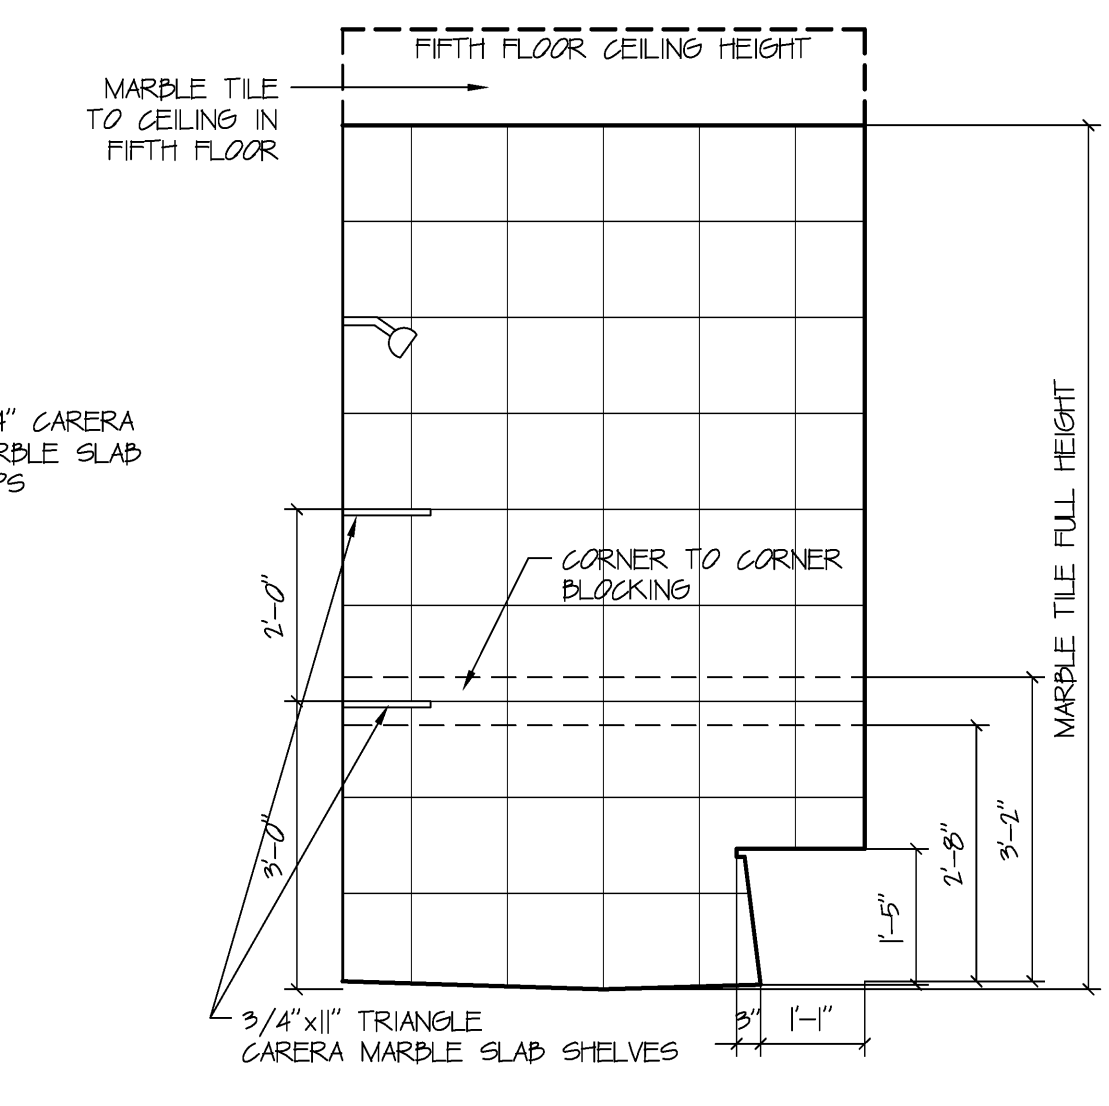


ELEVATION E
Scale: 1/2" = 1' 0"

UNIT K & K1 MASTER BATH


REFER TO PLANS FOR ACTUAL ORIENTATION OF UNIT

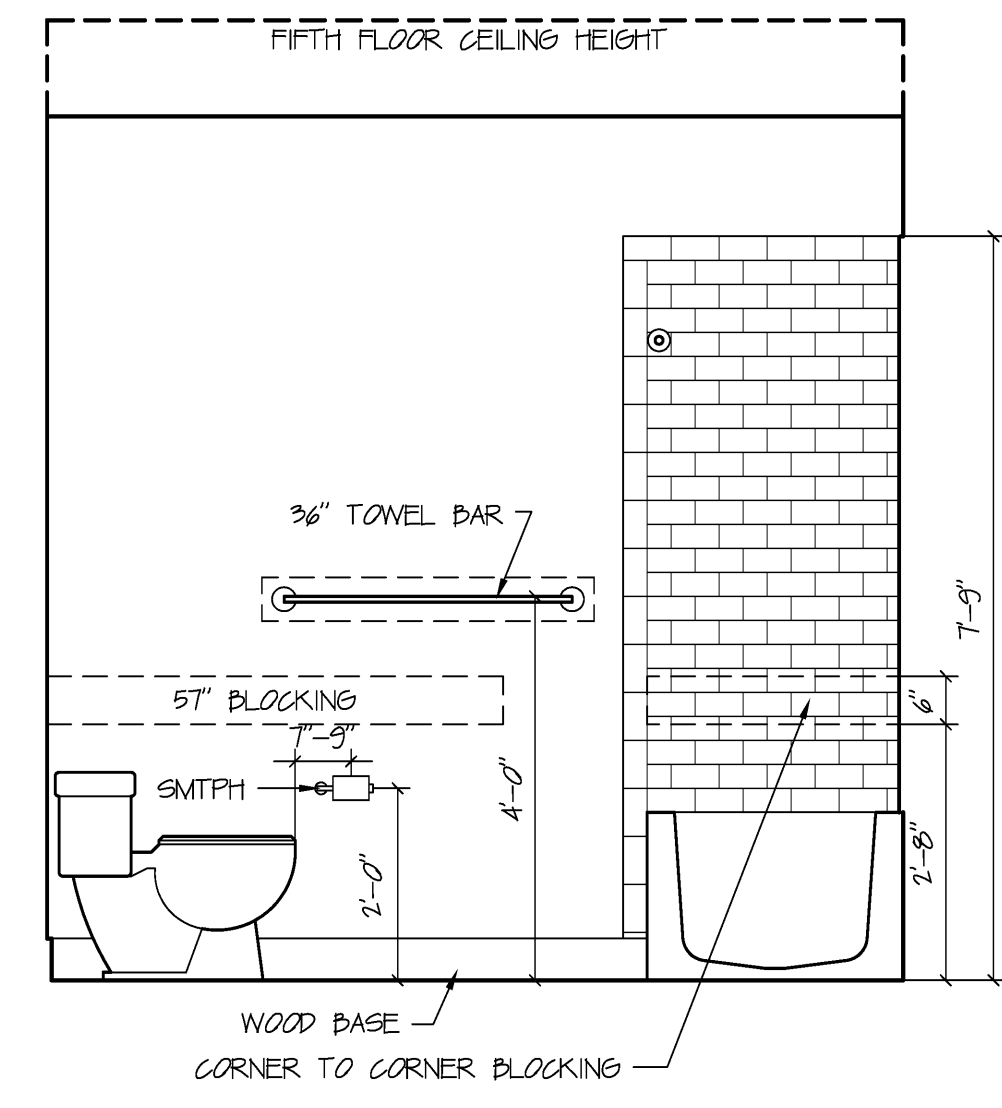


ELEVATION A
Scale: 1/2" = 1' 0"

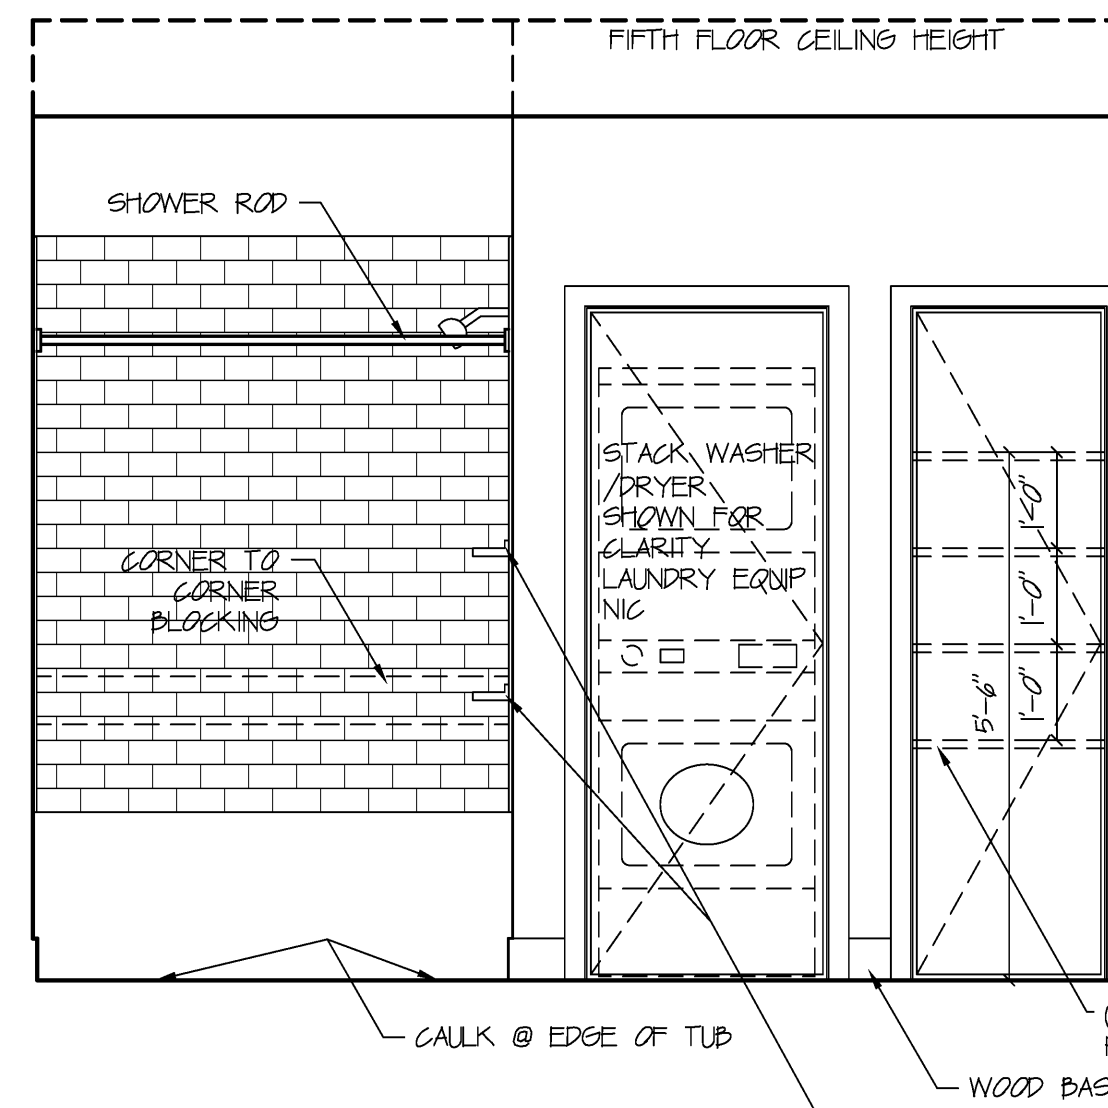

ELEVATION B
Scale: 1/2" = 1' 0"

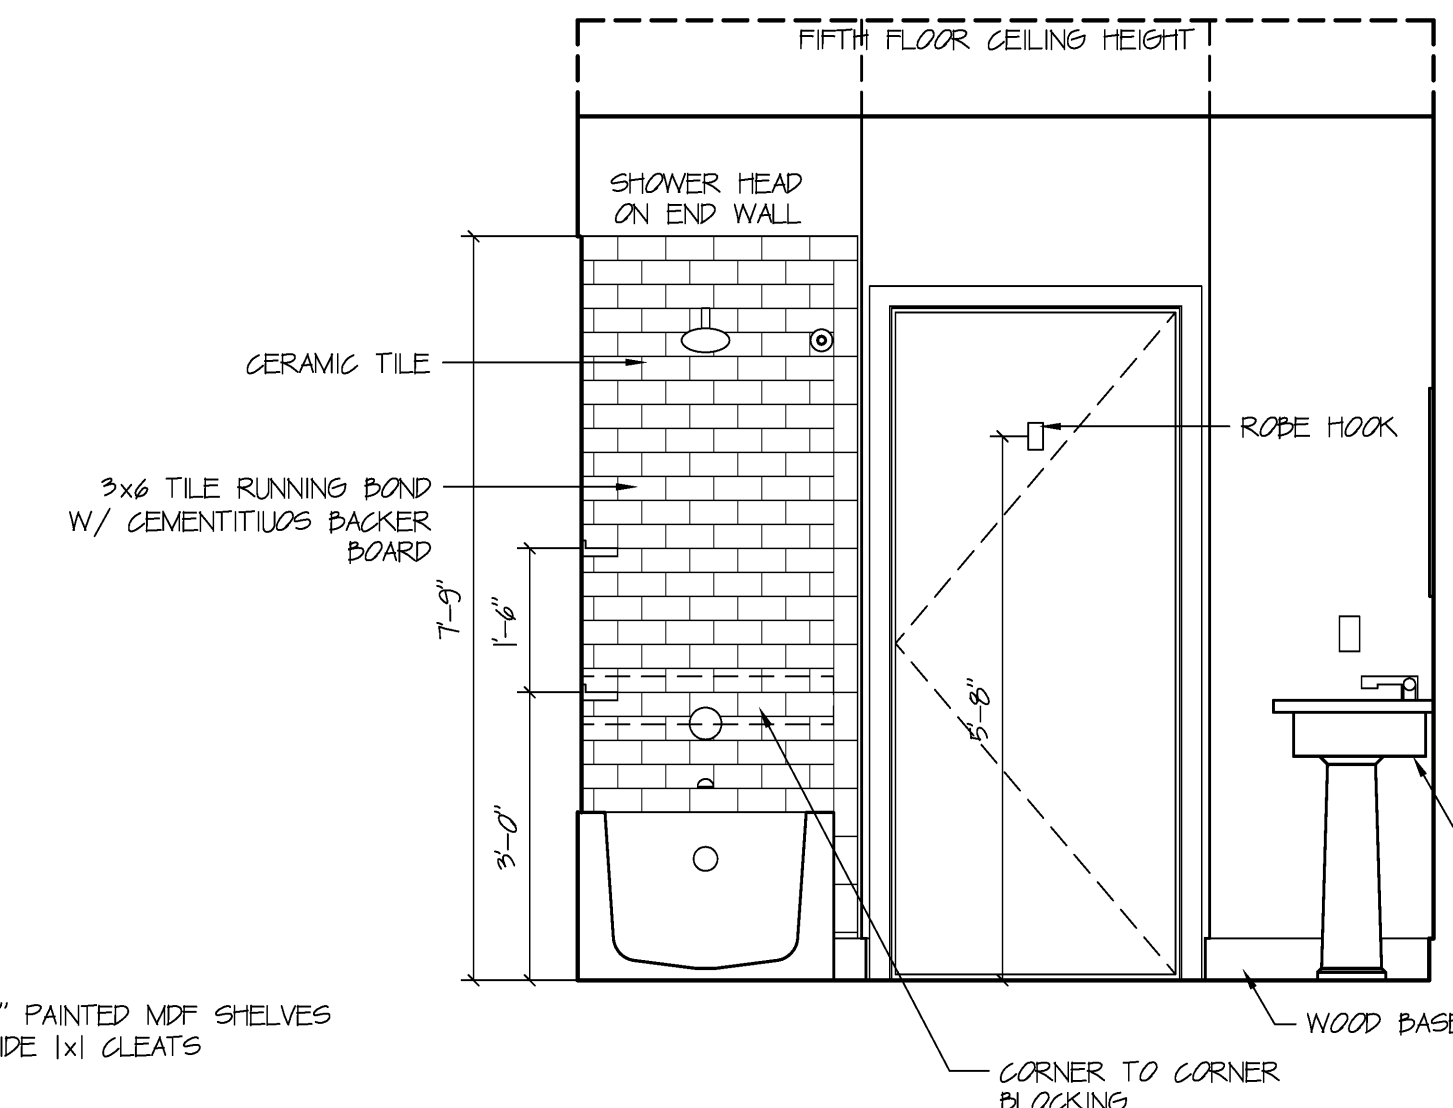

ELEVATION C
Scale: 1/2" = 1' 0"

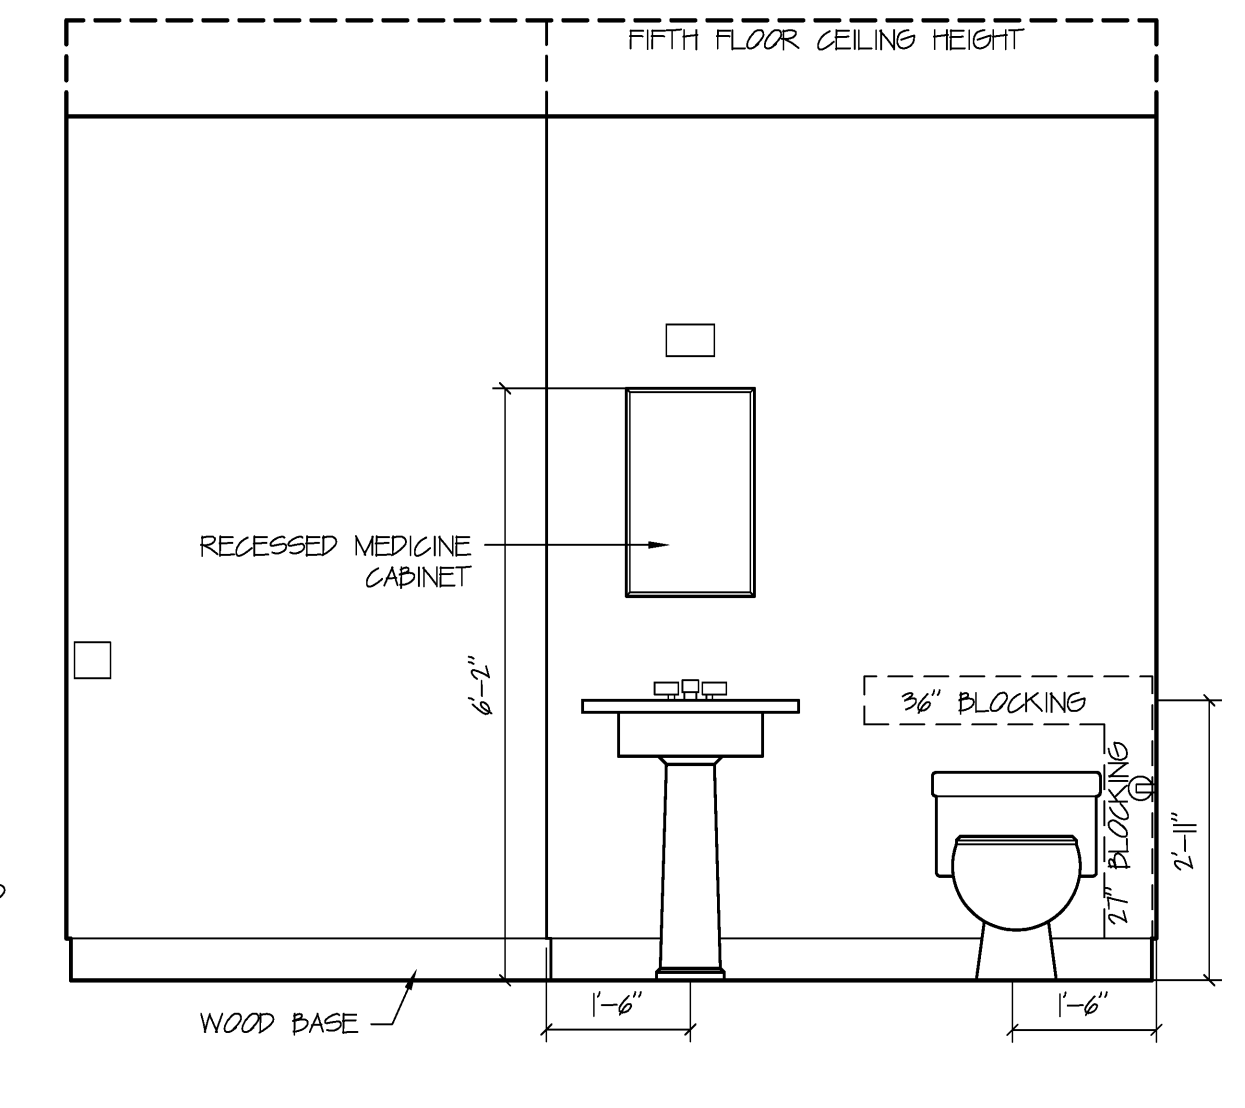

ELEVATION D
Scale: 1/2" = 1' 0"

UNIT K BATH

REFER TO PLANS FOR ACTUAL ORIENTATION OF UNIT

DAVID M. WHITE, ARCHITECT
403 Tibbets Hill Road
P. O. Box 447
Goffstown, NH 03045
(603) 437-3405

THE VILLAGE AT OCEAN GATE, LLC
c/o Atlas Investment Group, LLC
35 Fay Street, Suite 107B
Boston, MA 02116

THE BAY HOUSE
Middle Street
Portland, Maine

UNIT INTERIOR ELEVATIONS
Scale: 1/2" = 1'-0"
Commission No.: 06-008
Date: July 15, 2008

REVISIONS:

DRG. NO.
IE.6