



ROOM SIGN SCHEDULE


ROOM NAME	REFERENCE
EXIT	DETAIL A/ELEVATION A
EXIT STAIR	DETAIL A/ELEVATION A
STAIR	DETAIL A/ELEVATION A
GARAGE	DETAIL A/ELEVATION A
TRASH ROOM	DETAIL A/ELEVATION A
OFFICE	DETAIL A/ELEVATION A
TENANT STORAGE	DETAIL B/ELEVATION A
ELECTRICAL ROOM	DETAIL B/ELEVATION A
TO ELEVATOR	DETAIL B/ELEVATION A
ELEVATOR LOBBY	DETAIL B/ELEVATION A
ELEVATOR MACHINE RM.	DETAIL B/ELEVATION A
UTILITY ROOM	DETAIL B/ELEVATION A
WATER SERVICE	DETAIL B/ELEVATION A
SPRINKLER SERVICE	DETAIL B/ELEVATION A
1-201-1-210	DETAIL C/ELEVATION A
1-301-1-310	DETAIL C/ELEVATION A
1-401-1-410	DETAIL C/ELEVATION A
1-501-1-510	DETAIL C/ELEVATION A
2-201-2-211	DETAIL C/ELEVATION A
2-301-2-211	DETAIL C/ELEVATION A
2-401-2-211	DETAIL C/ELEVATION A
2-501-2-211	DETAIL C/ELEVATION A
UNITS 1-201 TO 1-203 →	DETAIL F/SEE DETAIL
UNITS 1-204 TO 1-210 ←	DETAIL F/SEE DETAIL
UNITS 1-301 TO 1-303 →	DETAIL G/SEE DETAIL
UNITS 1-304 TO 1-310 ←	DETAIL G/SEE DETAIL
UNITS 1-401 TO 1-403 →	DETAIL G/SEE DETAIL
UNITS 1-404 TO 1-410 ←	DETAIL G/SEE DETAIL
UNITS 1-501 TO 1-503 →	DETAIL H/SEE DETAIL
UNITS 1-504 TO 1-510 ←	DETAIL H/SEE DETAIL
UNITS 2-201 TO 2-203 ←	DETAIL J/SEE DETAIL
UNITS 2-204 TO 2-211 →	DETAIL J/SEE DETAIL
UNITS 2-301 TO 2-303 ←	DETAIL K/SEE DETAIL
UNITS 2-304 TO 2-311 →	DETAIL K/SEE DETAIL
UNITS 2-401 TO 2-403 ←	DETAIL K/SEE DETAIL
UNITS 2-404 TO 2-411 →	DETAIL K/SEE DETAIL
UNITS 2-501 TO 2-503 ←	DETAIL L/SEE DETAIL
UNITS 2-504 TO 2-511 →	DETAIL L/SEE DETAIL
IN CASE OF FIRE...	DETAIL D/ELEVATION A
STAIR 1 NO ROOF ACCESS FLOOR 1, 2, 3, 4 OR 5 GO FORWARD (FLOOR 1); GO DOWN (FLOORS 2, 3, 4 & 5) TO FLOOR 1 (DELETE FOR FLOOR 1) TO EXIT	DETAIL E/ELEVATION A
STAIR 2 NO ROOF ACCESS FLOOR 1, 2, 3, 4 OR 5 GO BACK (FLOOR 2); GO DOWN (FLOORS 3, 4 & 5) TO FLOOR 2 (DELETE FOR FLOOR 2) TO EXIT	DETAIL E/ELEVATION A
STAIR 3 NO ROOF ACCESS FLOOR 1, 2, 3, 4 OR 5 GO FORWARD AND RIGHT (FLOOR 1); GO DOWN (FLOORS 2, 3, 4 & 5) TO FLOOR 1 (DELETE FOR FLOOR 1) TO EXIT	DETAIL E/ELEVATION A
STAIR 4 NO ROOF ACCESS FLOOR 1, 2, 3, 4 OR 5 GO UP (FLOOR 1); GO DOWN (FLOORS 2, 3, 4 & 5) TO FLOOR 1 LANDING TO EXIT	DETAIL E/ELEVATION A

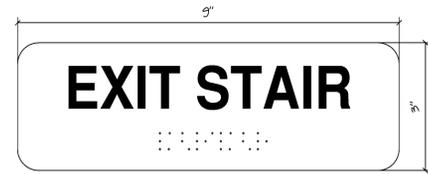


DETAIL A
Scale: 6" = 1' 0"

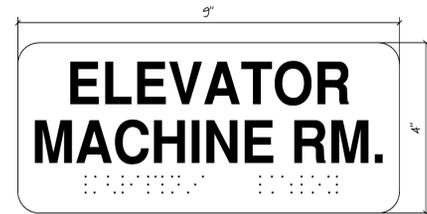

DETAIL B
Scale: 6" = 1' 0"

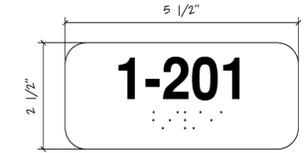


DETAIL C
Scale: 6" = 1' 0"

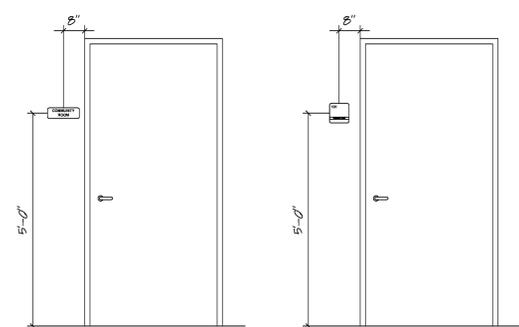

ELEVATION A
Scale: No Scale

ELEVATION B
Scale: No Scale

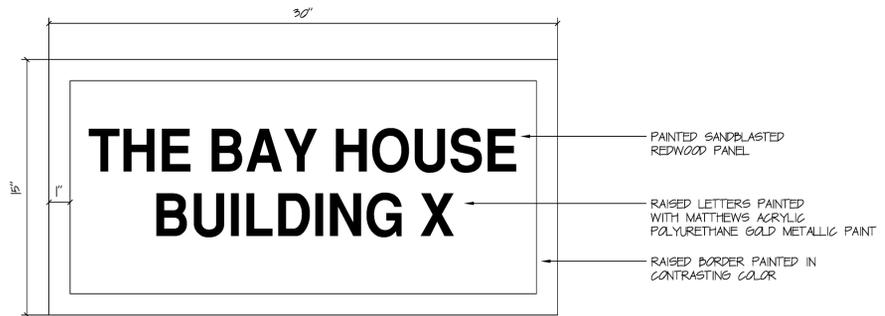

BUILDING ENTRANCE SIGN
NO SCALE

ENTRANCE SIGN NOTES:
THIS SIGN IS AN EXAMPLE OF THE FINAL SIGN. ACTUAL SIGN TO BE REVIEWED WITH THE OWNER FOR ACTUAL FINAL SIGN.
PAINT COLORS FOR THE SIGN BACKGROUND AND BORDER TO BE STANDARD PAINT COLORS.
PROVIDE A SIGN AT DOORS E101, E201 & E206.
MOUNTING LOCATION TO BE FIELD LOCATED WITH OWNER'S AND ARCHITECT'S APPROVAL.
MOUNTING TO BE BLIND STUD MOUNTED STAINLESS STEEL FASTENERS.
FOR BUDGET PRICING, OWNER TO ESTABLISH FINAL APPEARANCE OF SIGN.

SIGNAGE NOTES:

- UNIT NUMBERS SUBJECT TO CHANGE AFTER REVIEW BY LOCAL OFFICIALS. UNIT NUMBERS TO BE VERIFIED WITH OWNER PRIOR TO ORDERING.
- ALL ROOM SIGN LETTERS AND NUMBERS SHALL BE UPPERCASE, ONE INCH (1") HIGH, RAISED 1/32 INCH, AND SANS SERIF OR SIMPLE SERIF TYPE.
- ALL ROOM SIGNS TO HAVE GRADE 2 BRAILLE.
- ALL SIGNS SHALL BE MOUNTED WITH PERMANENT ADHESIVE.
- ALL SIGNS ADJACENT TO A DOOR SHALL BE MOUNTED ON THE LATCH SIDE OF THAT DOOR.
- WHERE THERE IS NO WALL SPACE ON THE LATCH SIDE OF DOOR THE SIGN SHALL BE MOUNTED AT THE NEAREST ADJACENT WALL.
- WHERE TWO SIGNS ARE ADJACENT TO A DOOR THE TOP SIGN SHALL BE 5'-0" AFF.
- ALL SIGNS SHALL HAVE DARK BACKGROUND WITH CONTRASTING LETTERS AND NUMBERS THAT MEET THE ADA REQUIRED CONTRAST.
- FINAL COLOR SELECTIONS TO BE MADE BY ARCHITECT.
- THE SIGNAGE CONTRACTOR IS RESPONSIBLE FOR MAKING SURE THAT ALL SIGNS MEET ALL APPLICABLE CODES.
- THE BRAILLE SHOWN IS ONLY REPRESENTATIONAL AND NOT TO BE USED FOR INTERPRETATION PURPOSES.



INSTALL SIGN ABOVE ELEVATOR CALL BUTTONS
INSTALL AT 60" AFF AND 8" TO CENTER OF SIGN FROM ELEVATOR DOOR FRAME

DETAIL D
Scale: 6" = 1' 0"



INSTALL SIGN INSIDE STAIR NEXT TO DOOR INTO CORRIDOR
INSTALL AT 60" AFF AND 8" TO CENTER OF SIGN FROM DOOR FRAME

DETAIL E
Scale: 6" = 1' 0"

DAVID M. WHITE, ARCHITECT
403 Tibbetts Hill Road
P. O. Box 447
Goffstown, NH 03045
(603) 437-3425

THE VILLAGE AT OCEAN GATE, LLC
c/o Atlas Investment Group, LLC
35 Fay Street, Suite 107B
Boston, MA 02118

THE BAY HOUSE
Middle Street
Portland, Maine

SIGNAGE SCHEDULE
Scale: As Shown
Commission No.: 06-008
Date: July 15, 2008

REVISIONS:

DRG. NO.
SCH.4